



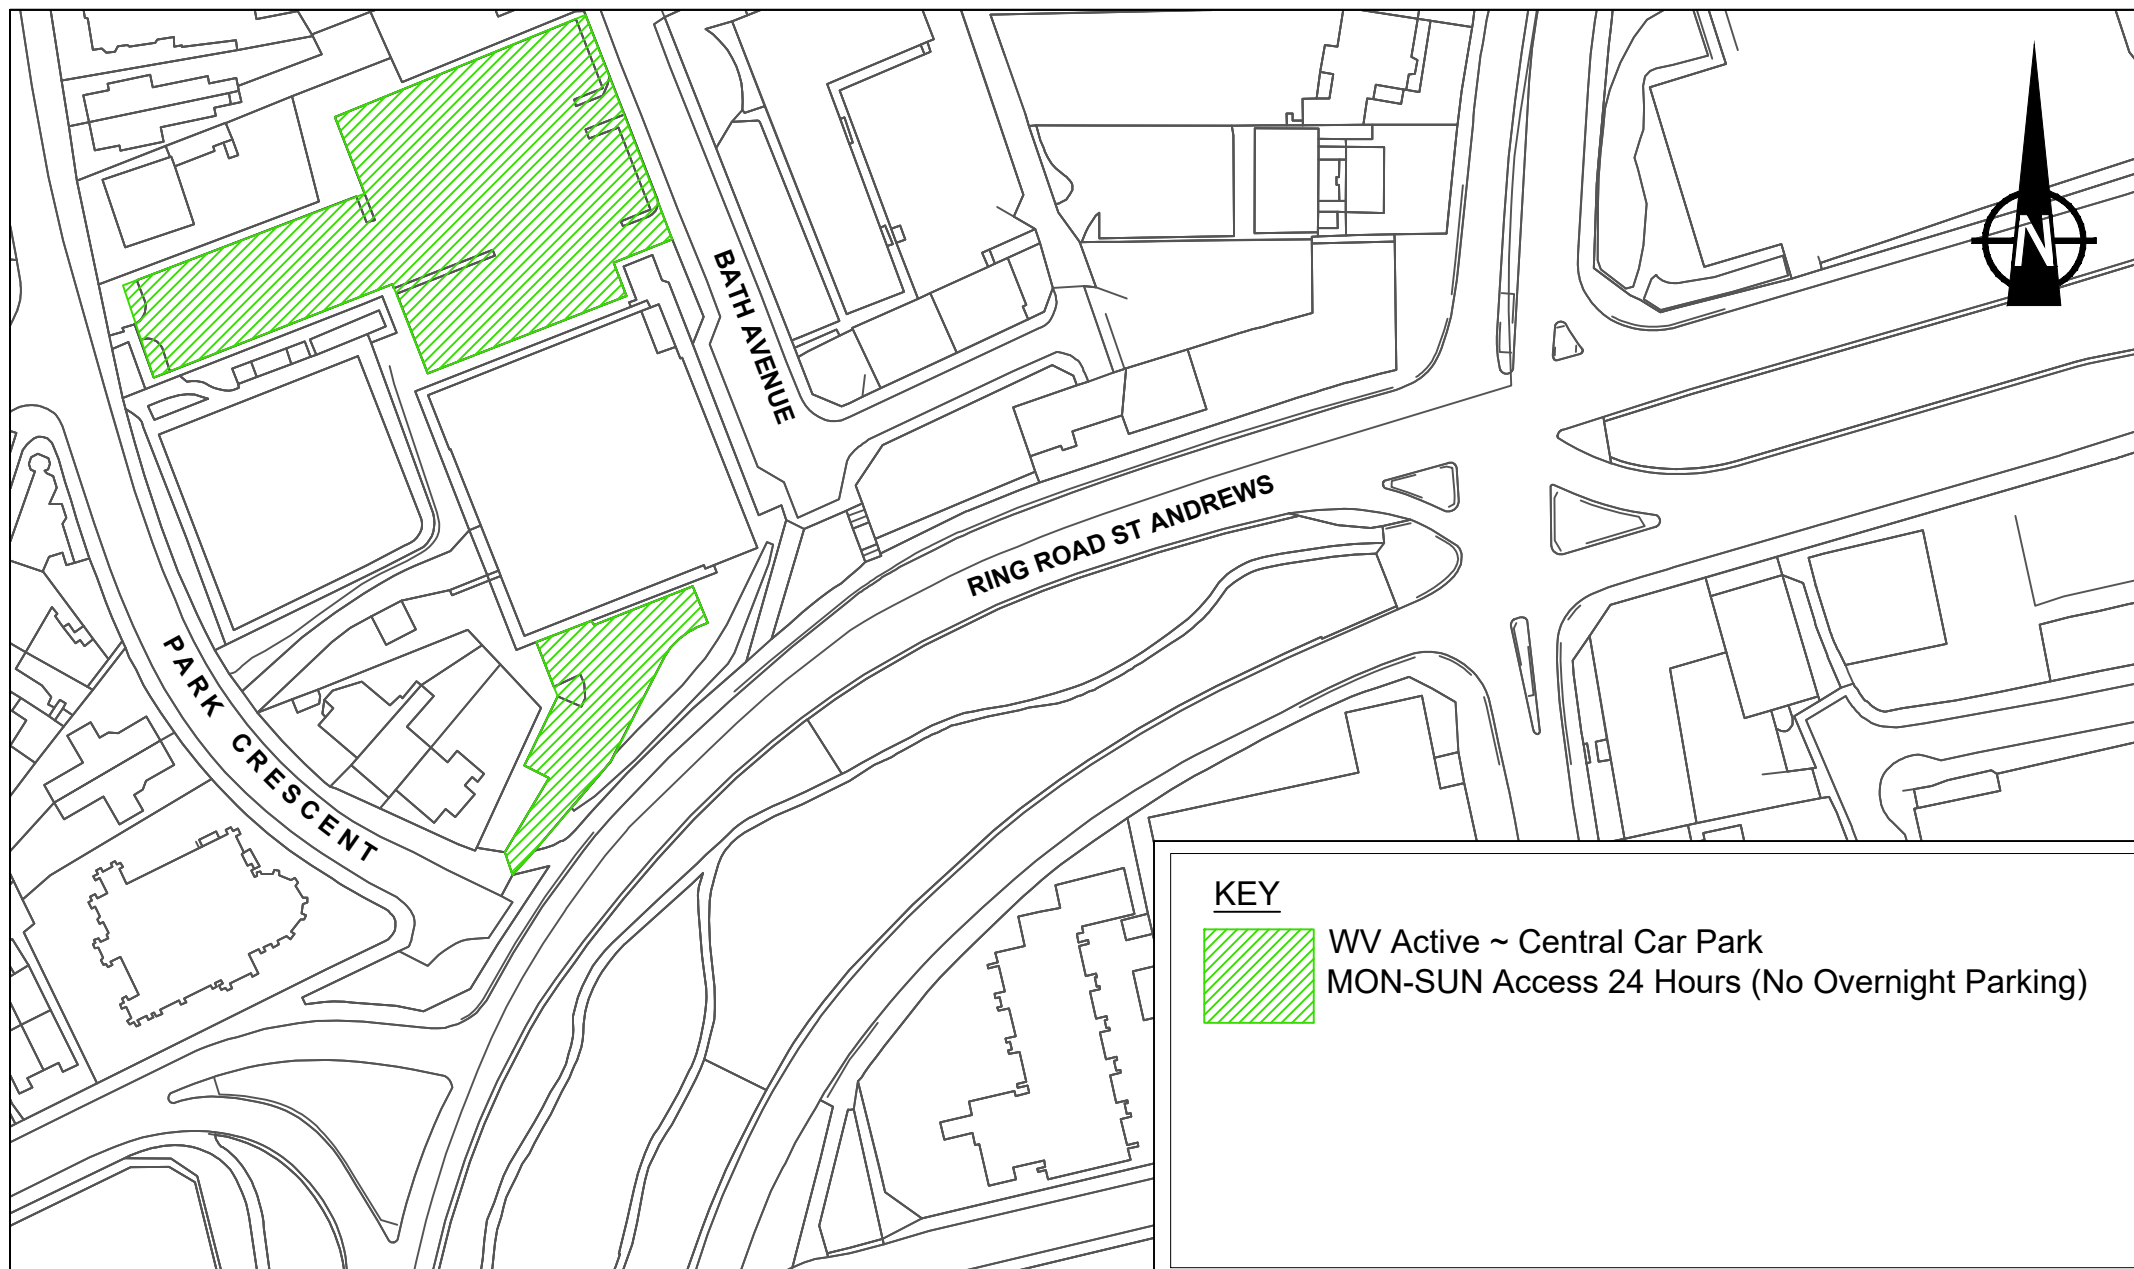

Transportation Services,
City of Wolverhampton,
Place, Civic Centre,
St. Peter's Square,
Wolverhampton WV1 1RP.

WV ACTIVE ~ CENTRAL OFF-STREET PARKING PLACES ORDER PLAN


Date 29/10/19
Scale 1:1250
Drwg. No. T4/4123-01

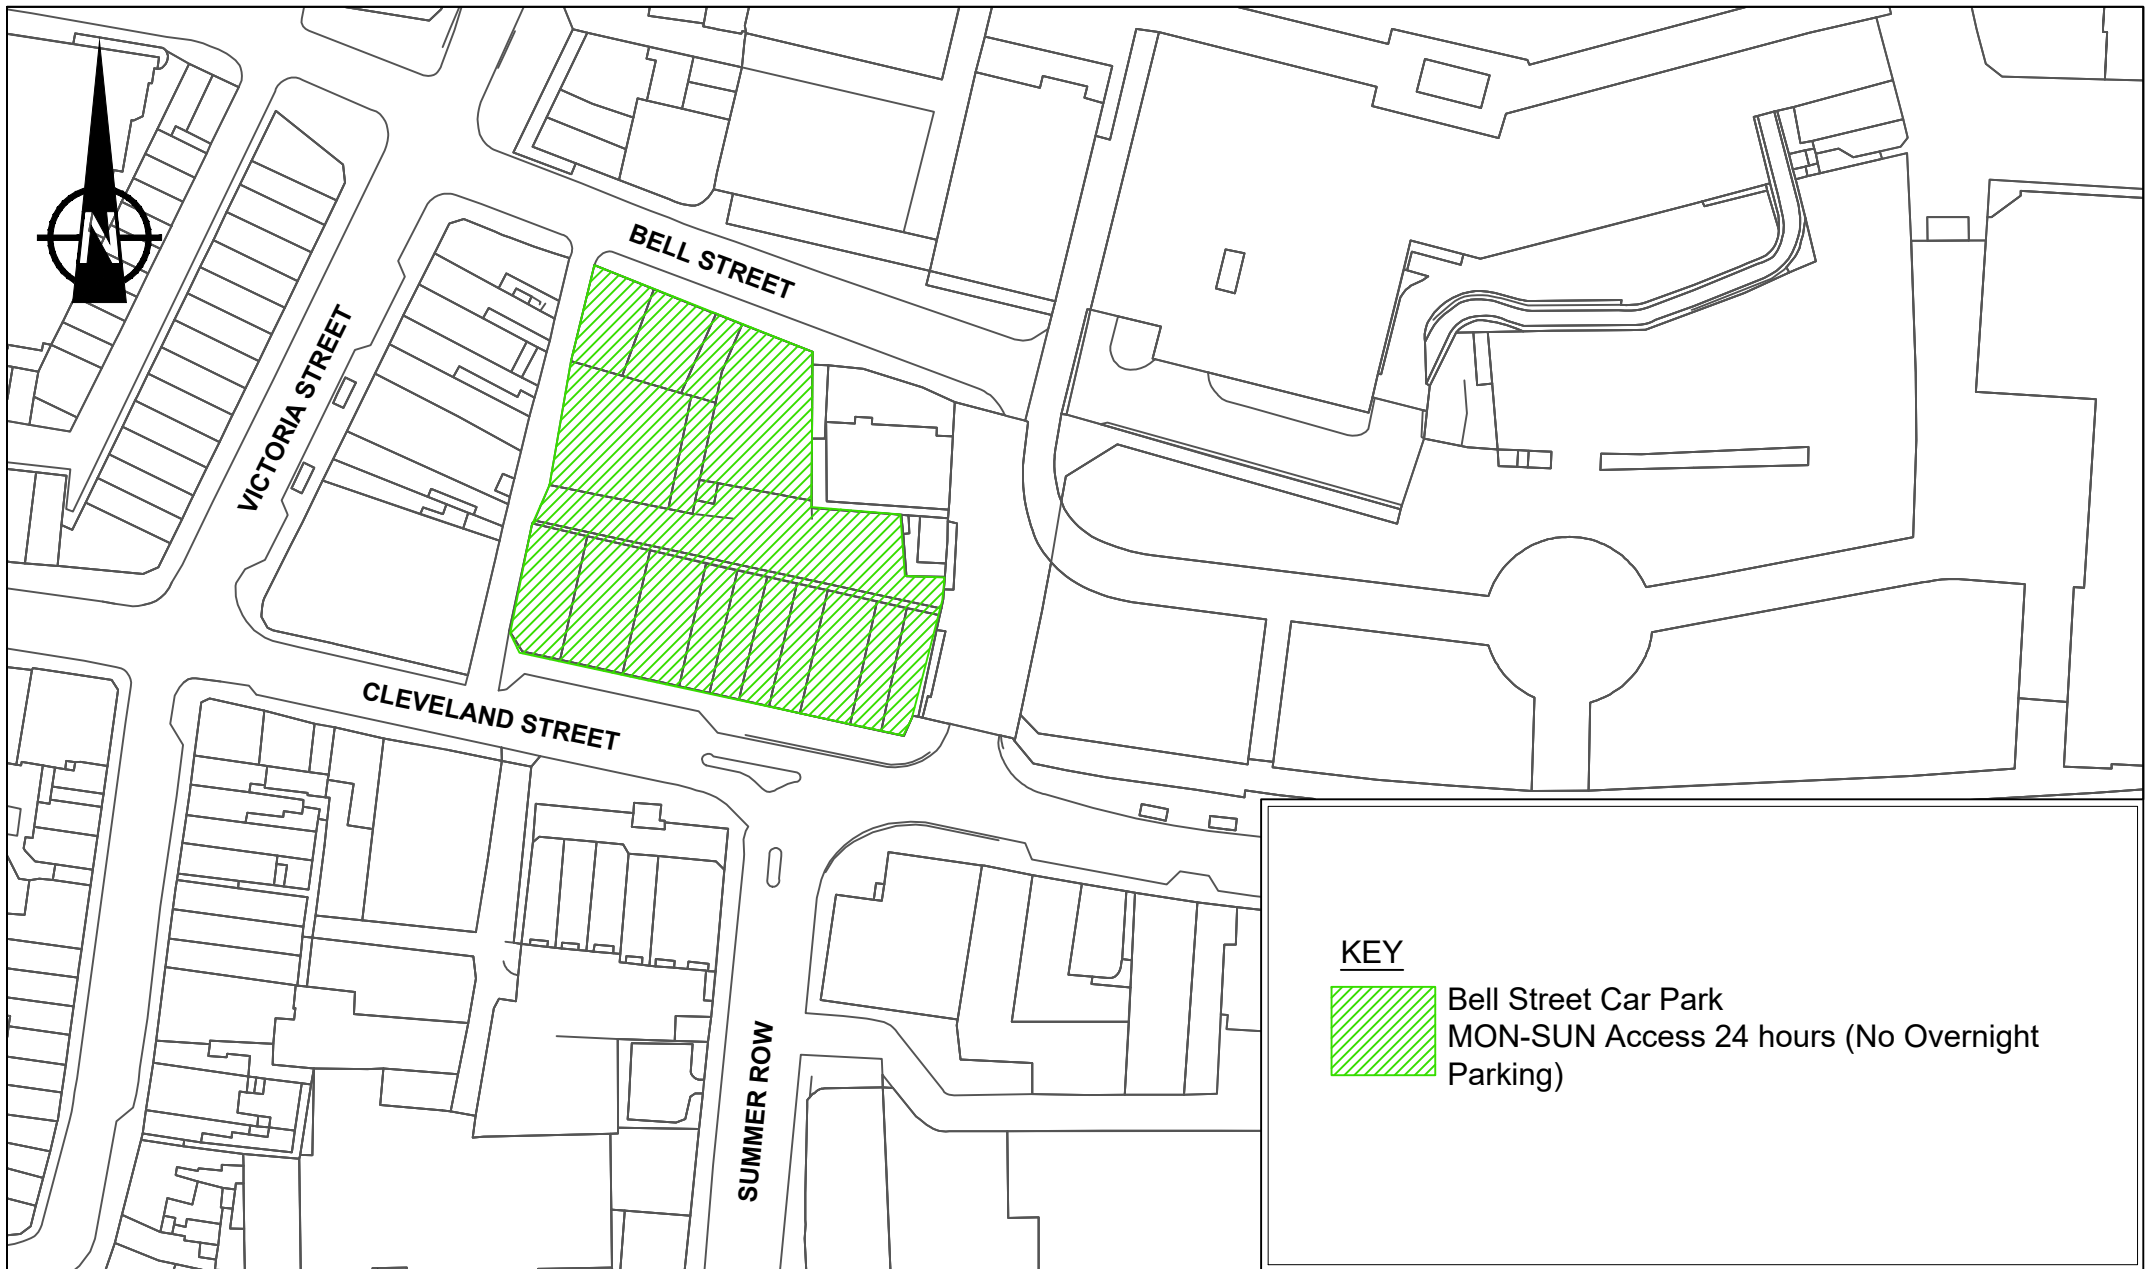

Transportation Services,
City of Wolverhampton,
Place, Civic Centre,
St. Peter's Square,
Wolverhampton WV1 1RP.

BELL STREET OFF-STREET CAR PARKING PLACES ORDER PLAN


Date 29/10/19
Scale 1:1250
Drwg. No. T4/4123-02-A

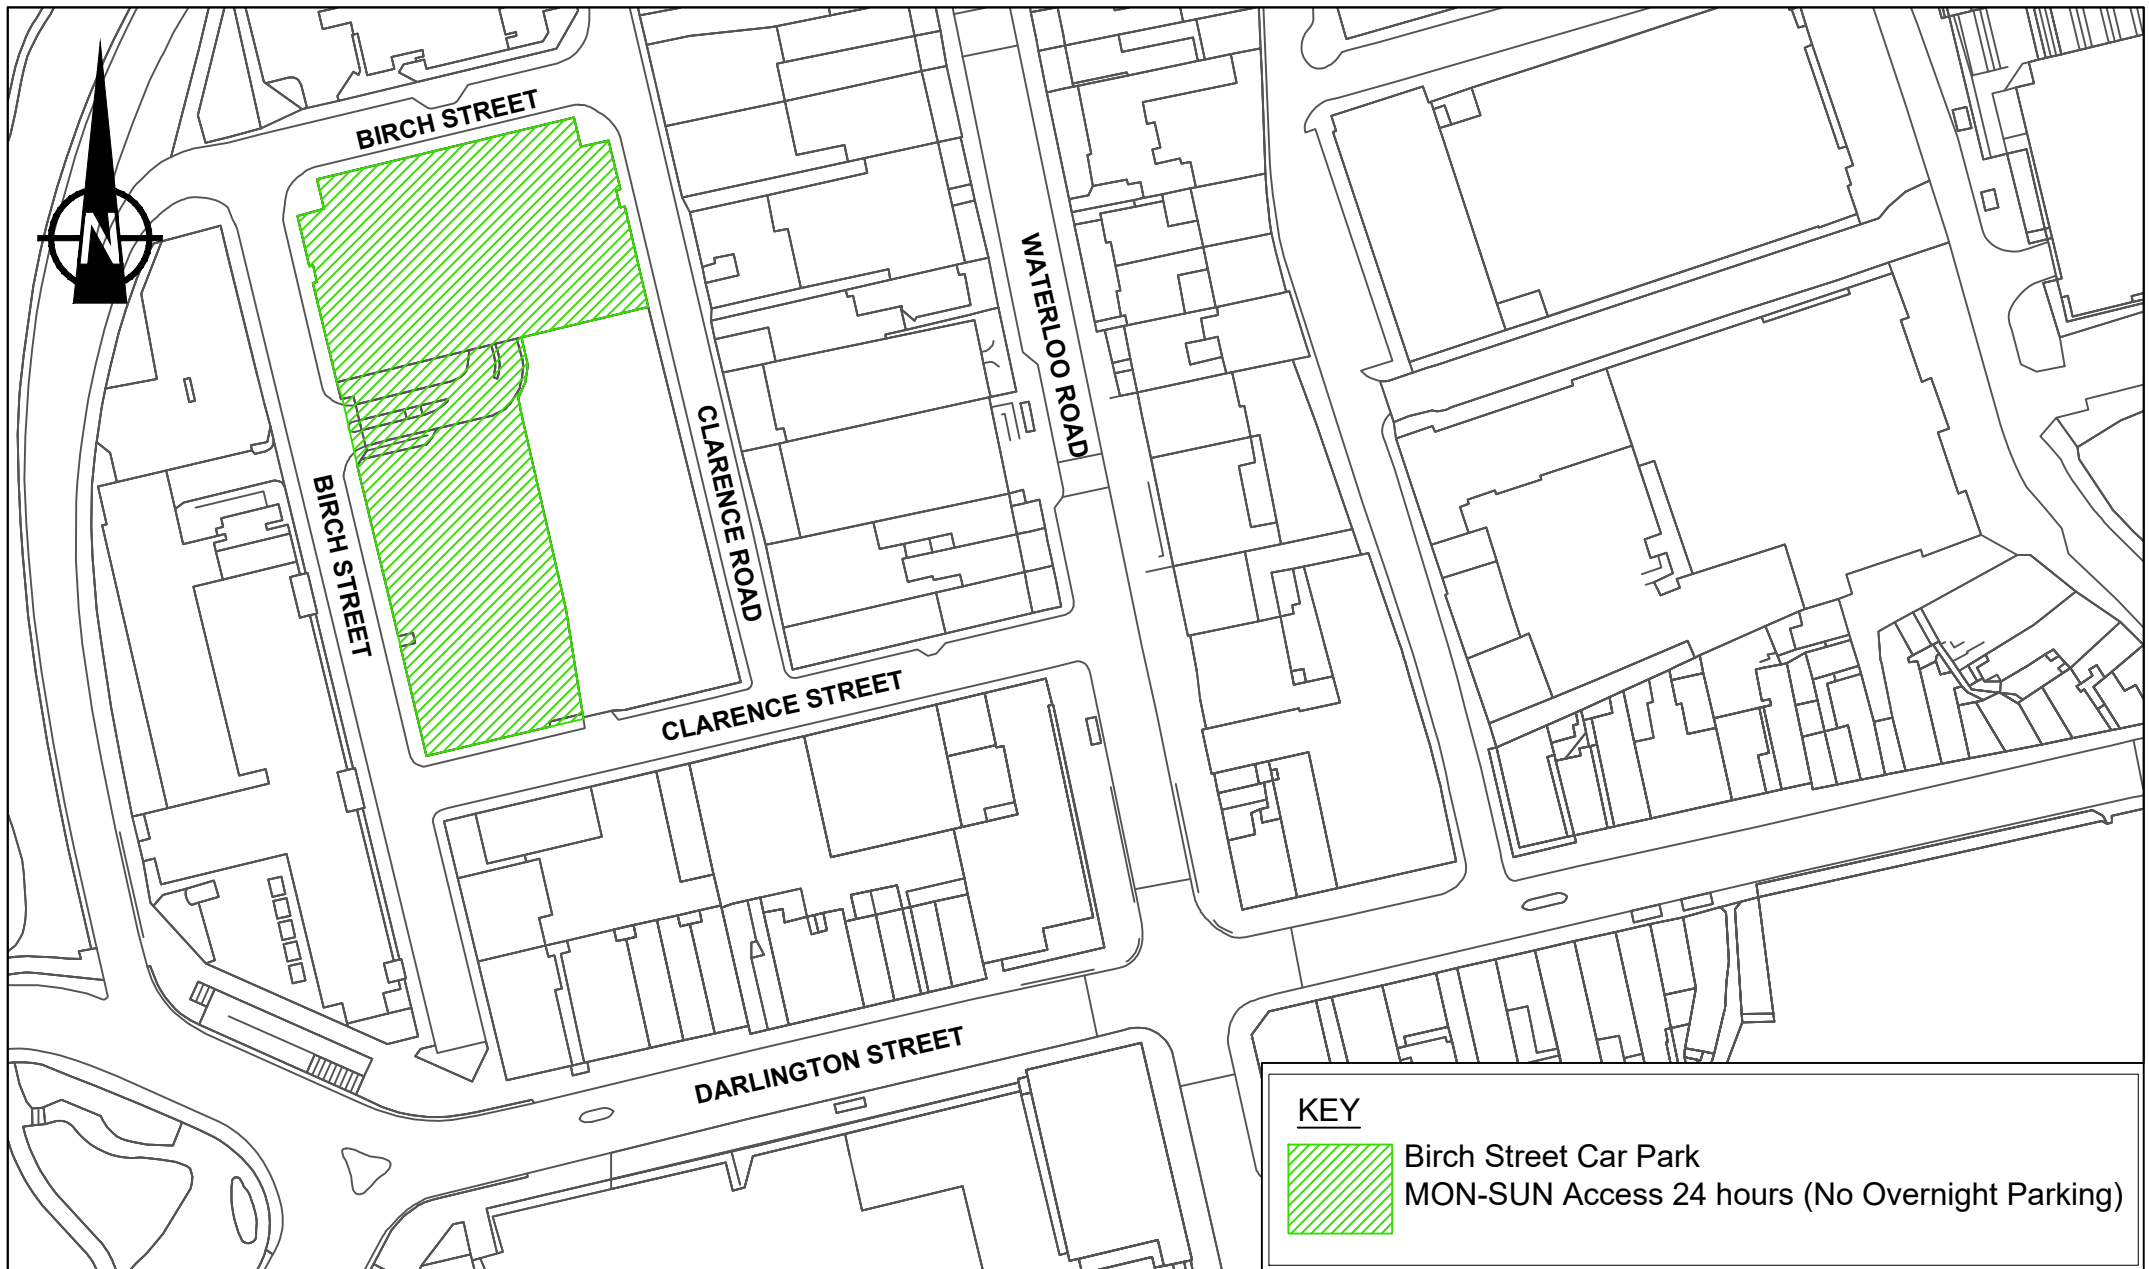

Transportation Services,
City of Wolverhampton,
Place, Civic Centre,
St. Peter's Square,
Wolverhampton WV1 1RP.

BIRCH STREET OFF-STREET CAR PARKING PLACES ORDER PLAN


Date 21/02/19
Scale 1:1250
Drwg. No. T4/4123-03

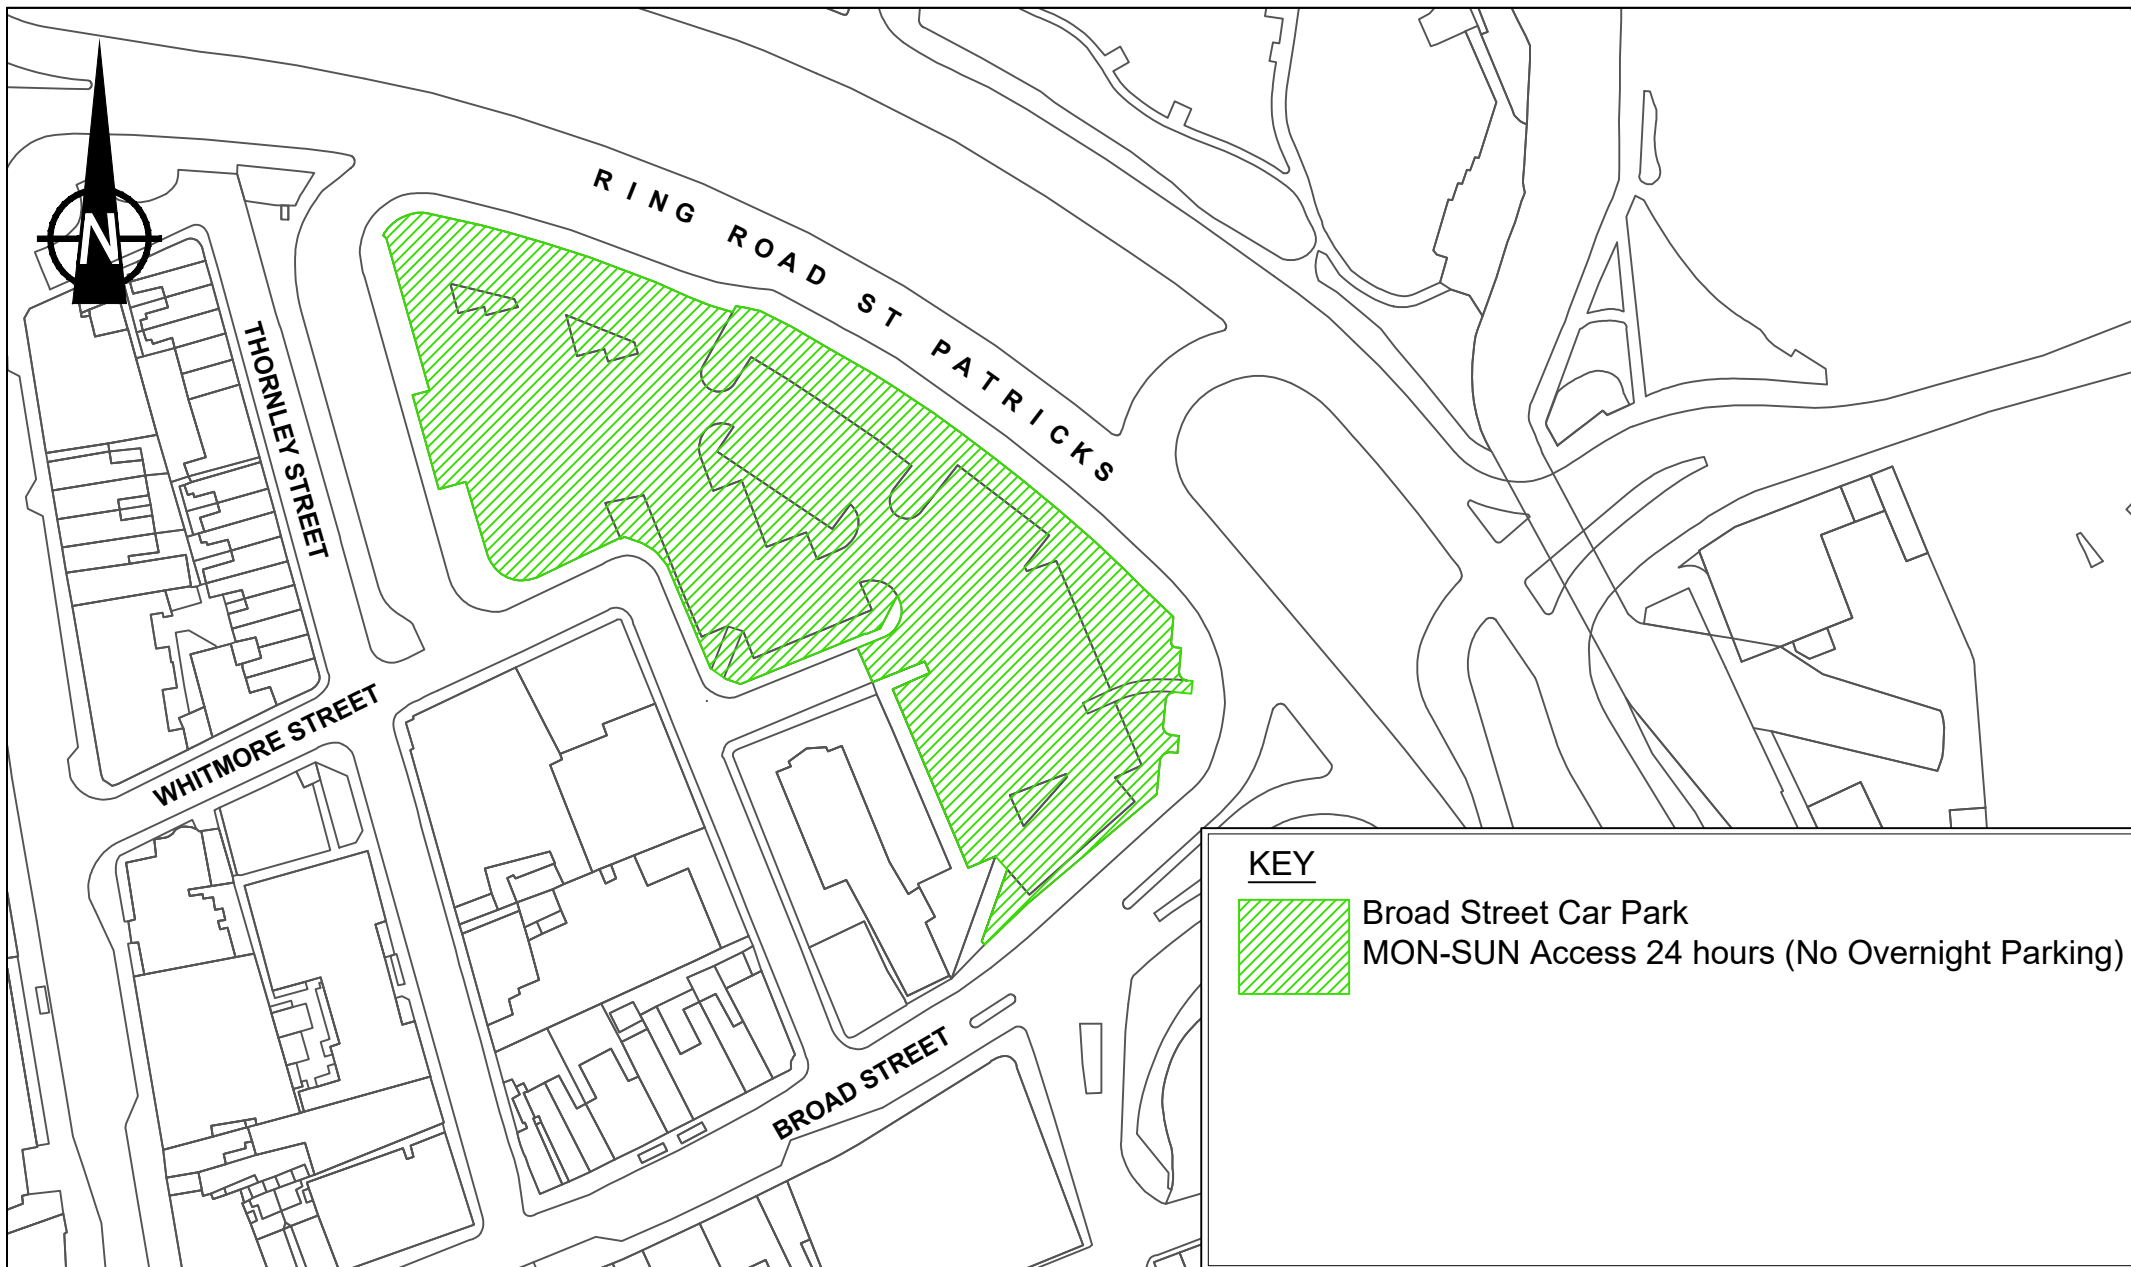

Transportation Services,
City of Wolverhampton,
Place, Civic Centre,
St. Peter's Square,
Wolverhampton WV1 1RP.

BROAD STREET (WV1 1JD) OFF-STREET PARKING PLACES ORDER PLAN


Date 21/02/19
Scale 1:1250
Drwg. No. T4/4123-04

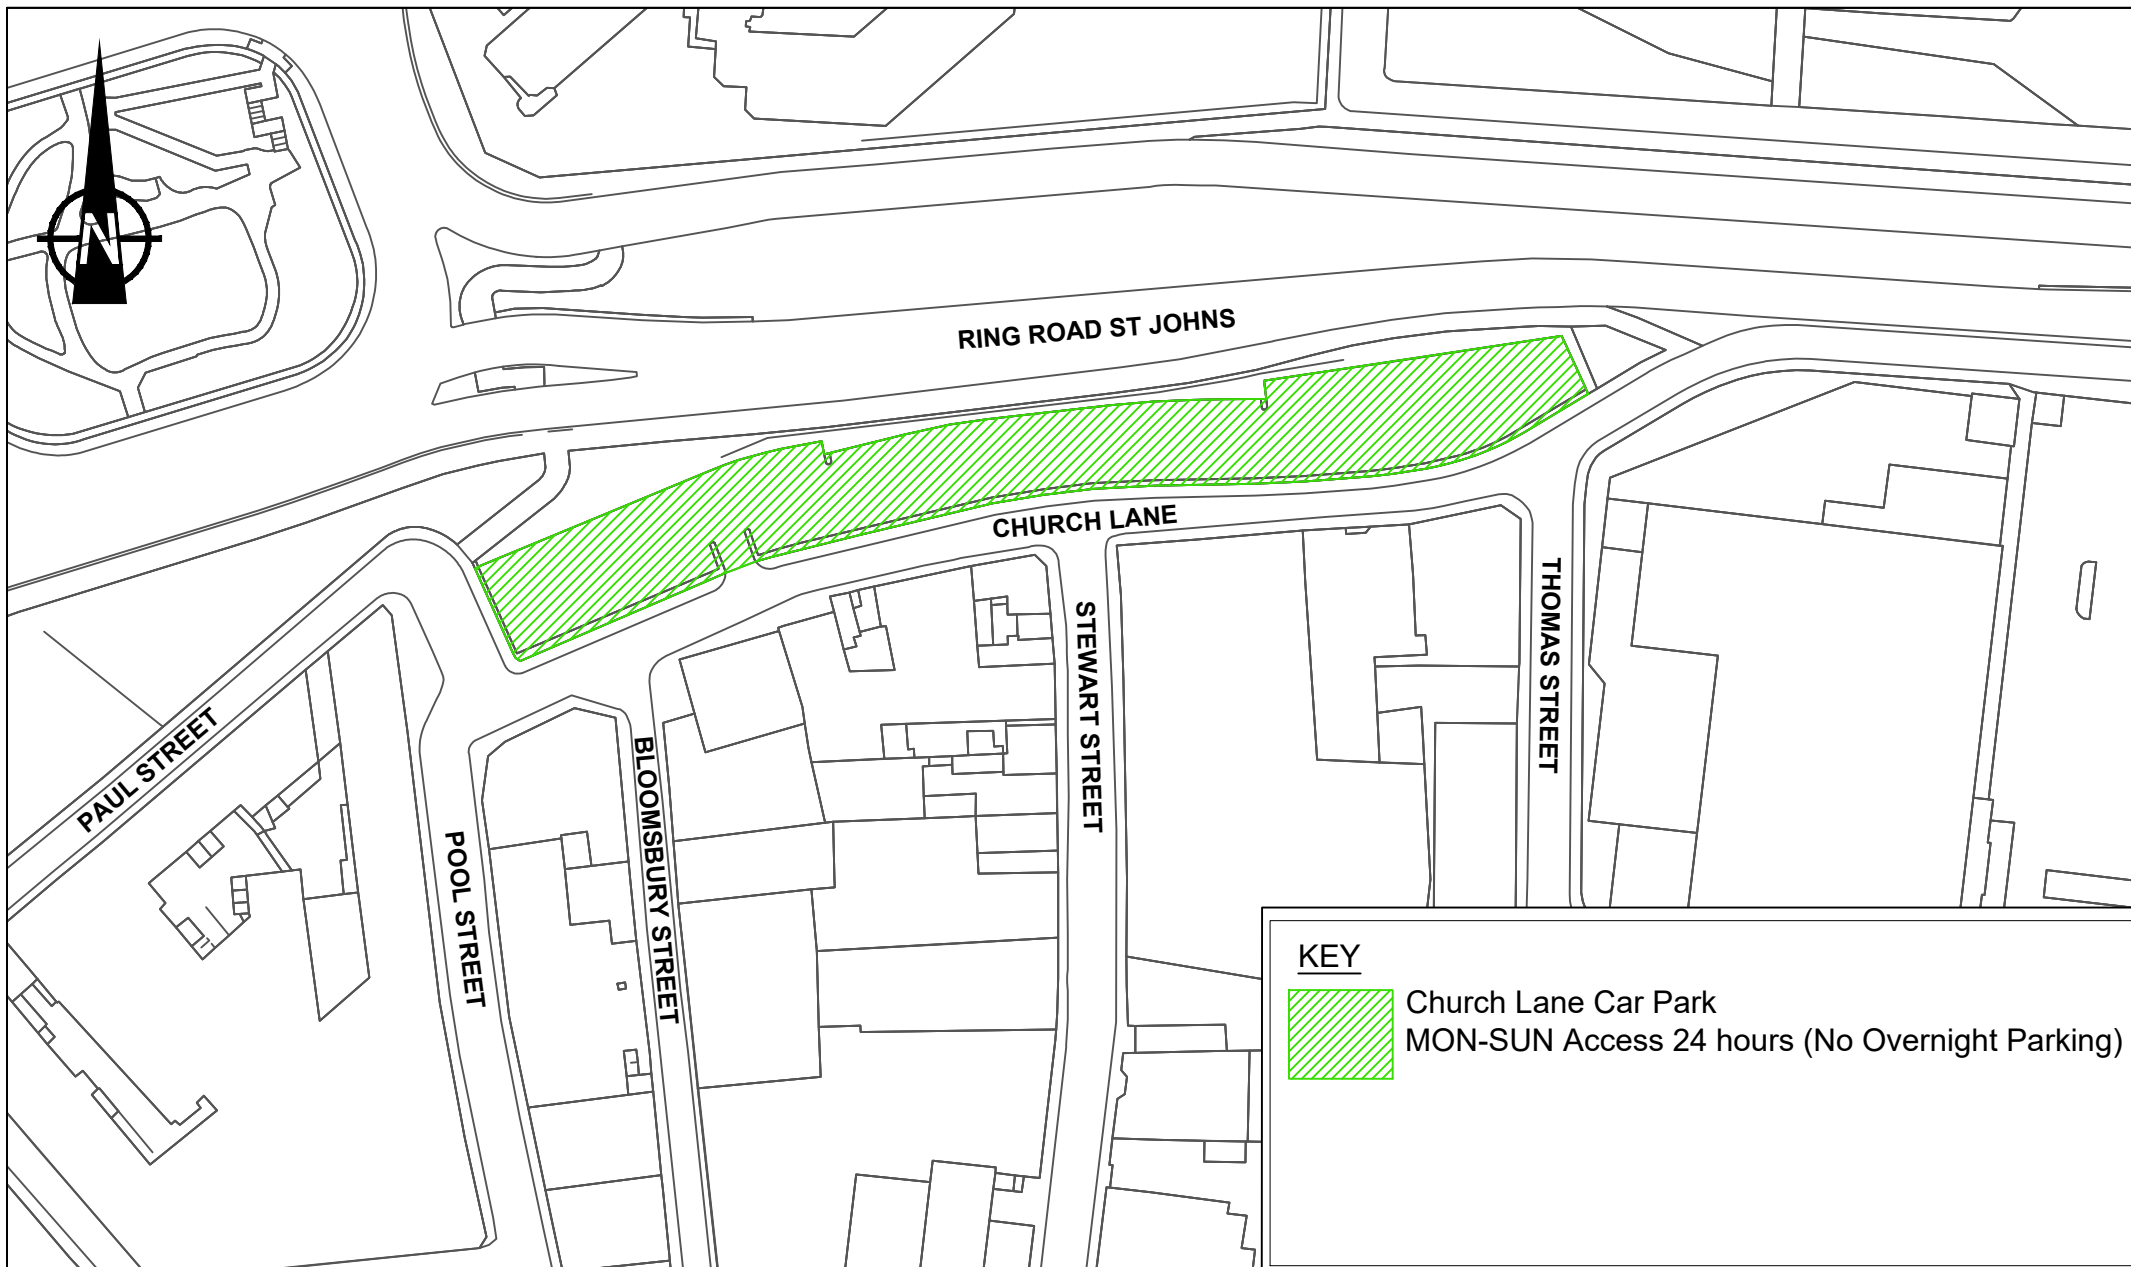

Transportation Services,
City of Wolverhampton,
Place, Civic Centre,
St. Peter's Square,
Wolverhampton WV1 1RP.

CHURCH LANE (WV2 4BT) OFF-STREET CAR PARKING PLACES ORDER PLAN

Date 21/02/19
Scale 1:1250
Drwg. No. T4/4123-05

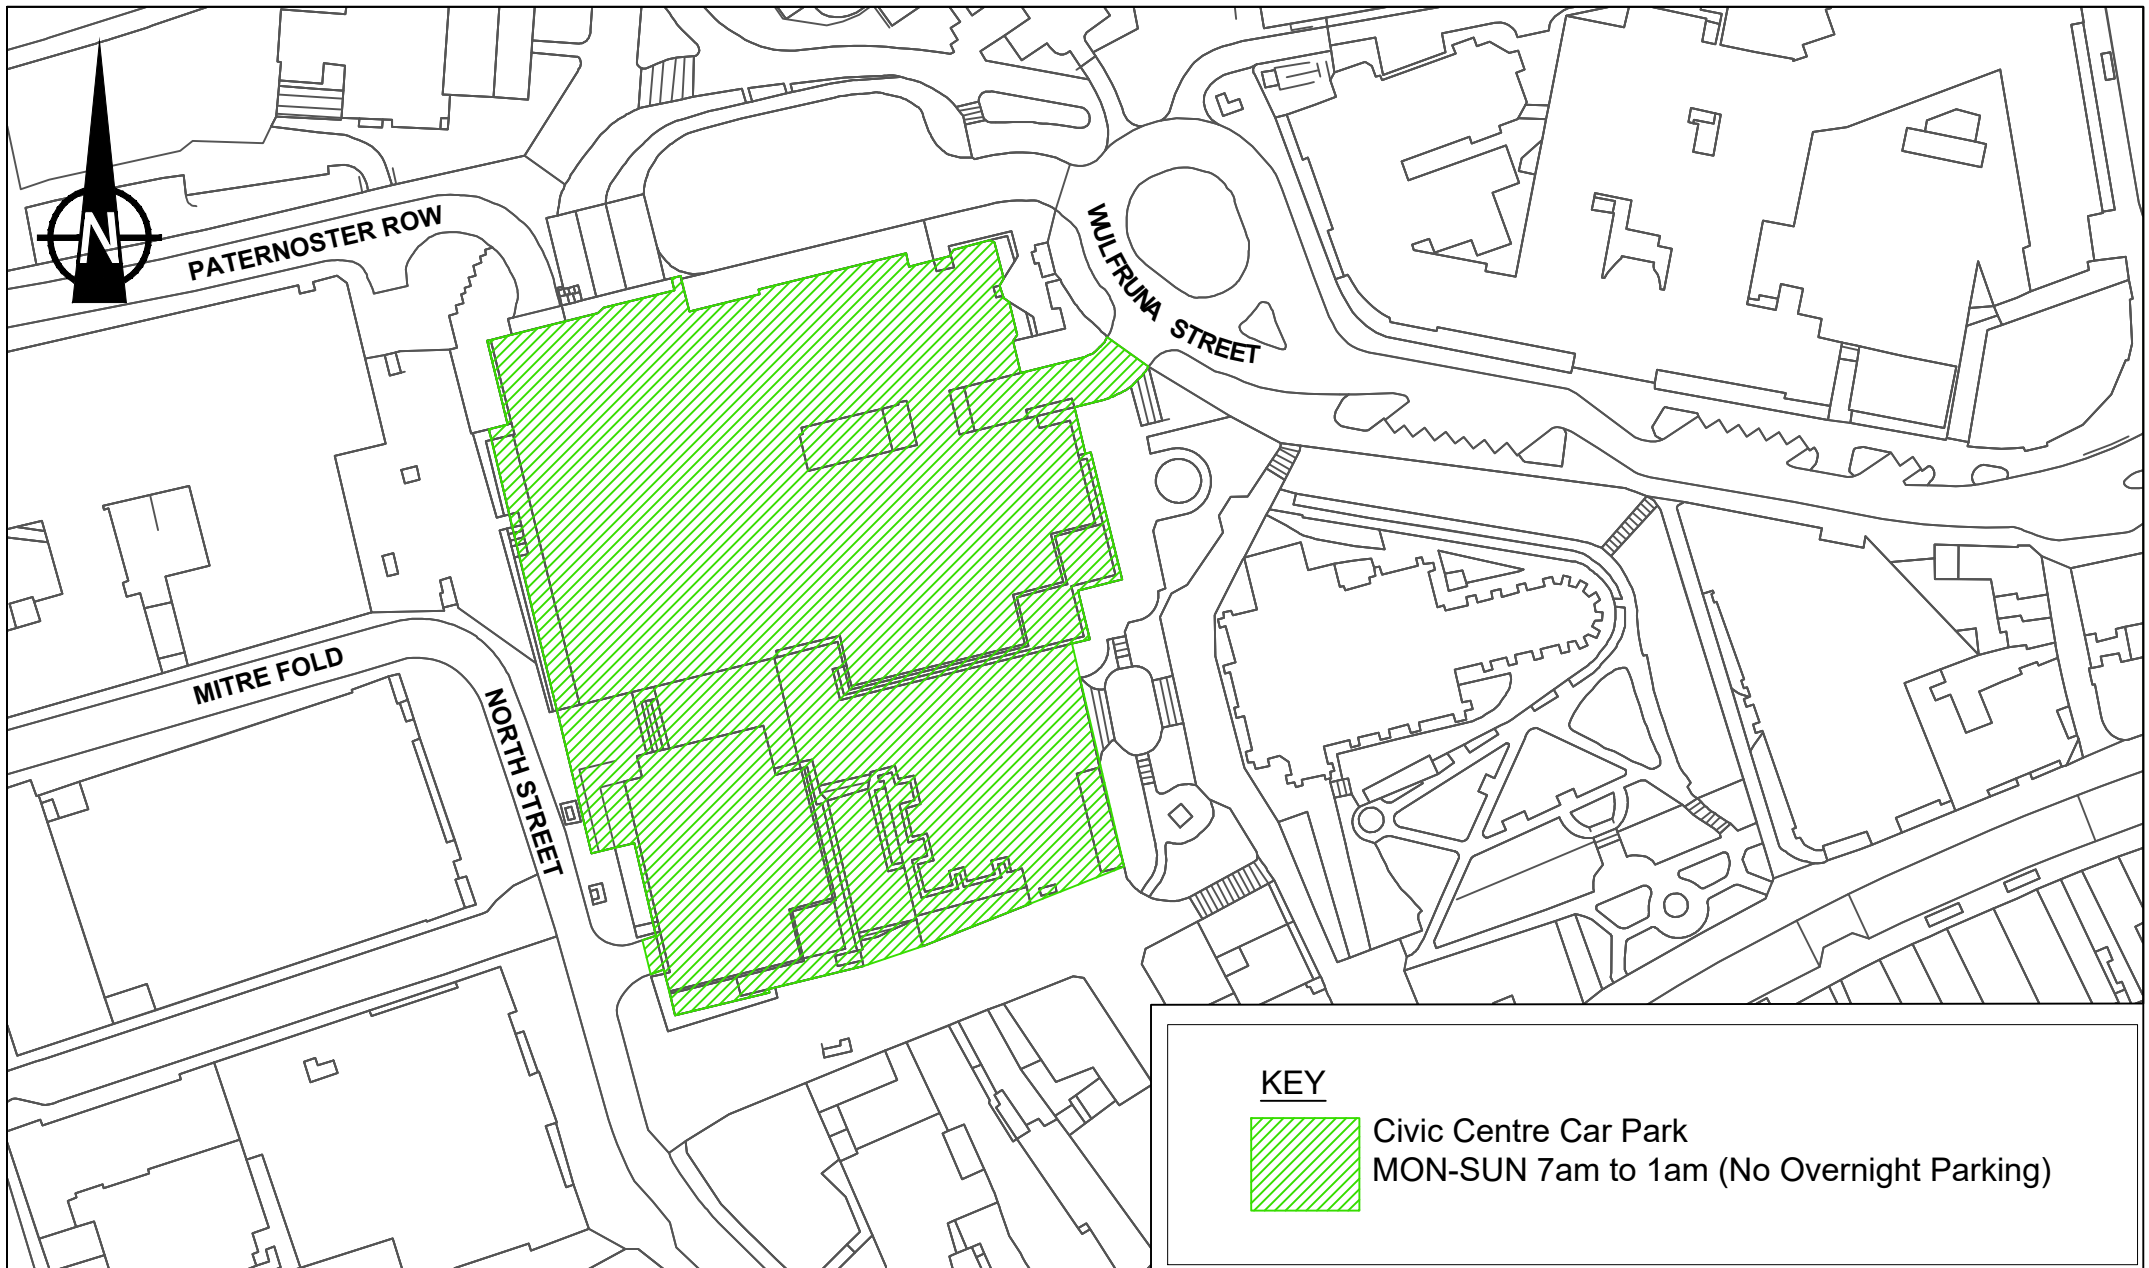

Transportation Services,
City of Wolverhampton,
Place, Civic Centre,
St. Peter's Square,
Wolverhampton WV1 1RP.

CIVIC CENTRE (WV1 1RD) OFF-STREET PARKING PLACES ORDER PLAN

Date 21/02/19
Scale 1:1250
Drwg. No. T4/4123-06