


Transportation Services,  
 City of Wolverhampton,  
 Place, Civic Centre,  
 St. Peter's Square,  
 Wolverhampton WV1 1RP.

# TEMPLE STREET OFF-STREET CAR PARKING PLACES ORDER PLAN


Date 21/02/19  
 Scale 1:1250  
 Drwg. No. T4/4123-19

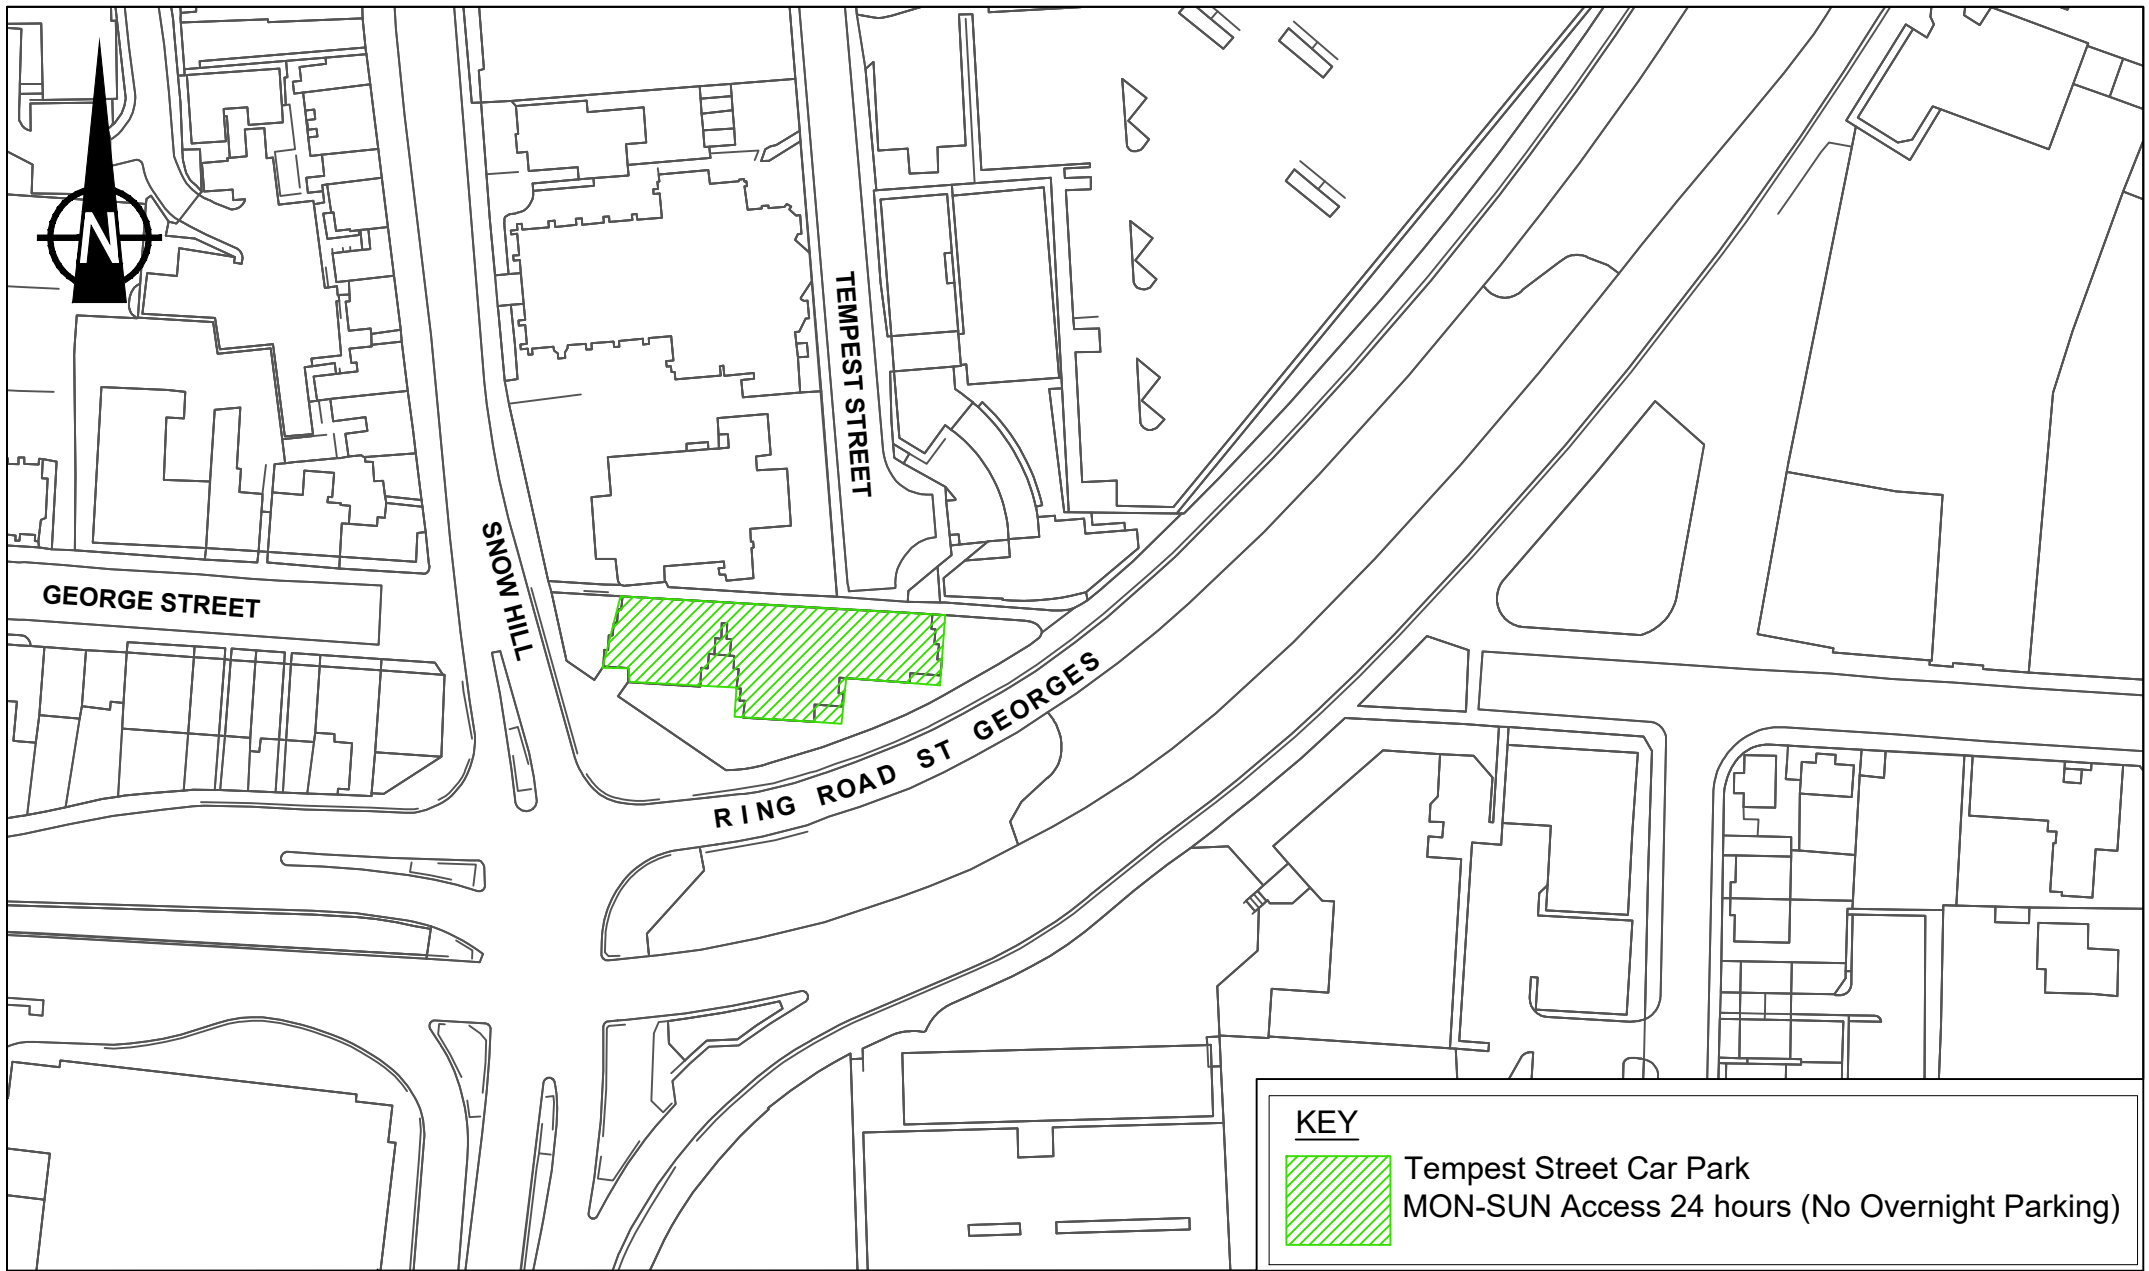

Transportation Services,  
 City of Wolverhampton,  
 Place, Civic Centre,  
 St. Peter's Square,  
 Wolverhampton WV1 1RP.

# TEMPEST STREET (WV2 1AA) OFF-STREET CAR PARKING PLACES ORDER PLAN


Date 19/03/19  
 Scale 1:1250  
 Drwg. No. T4/4123-20

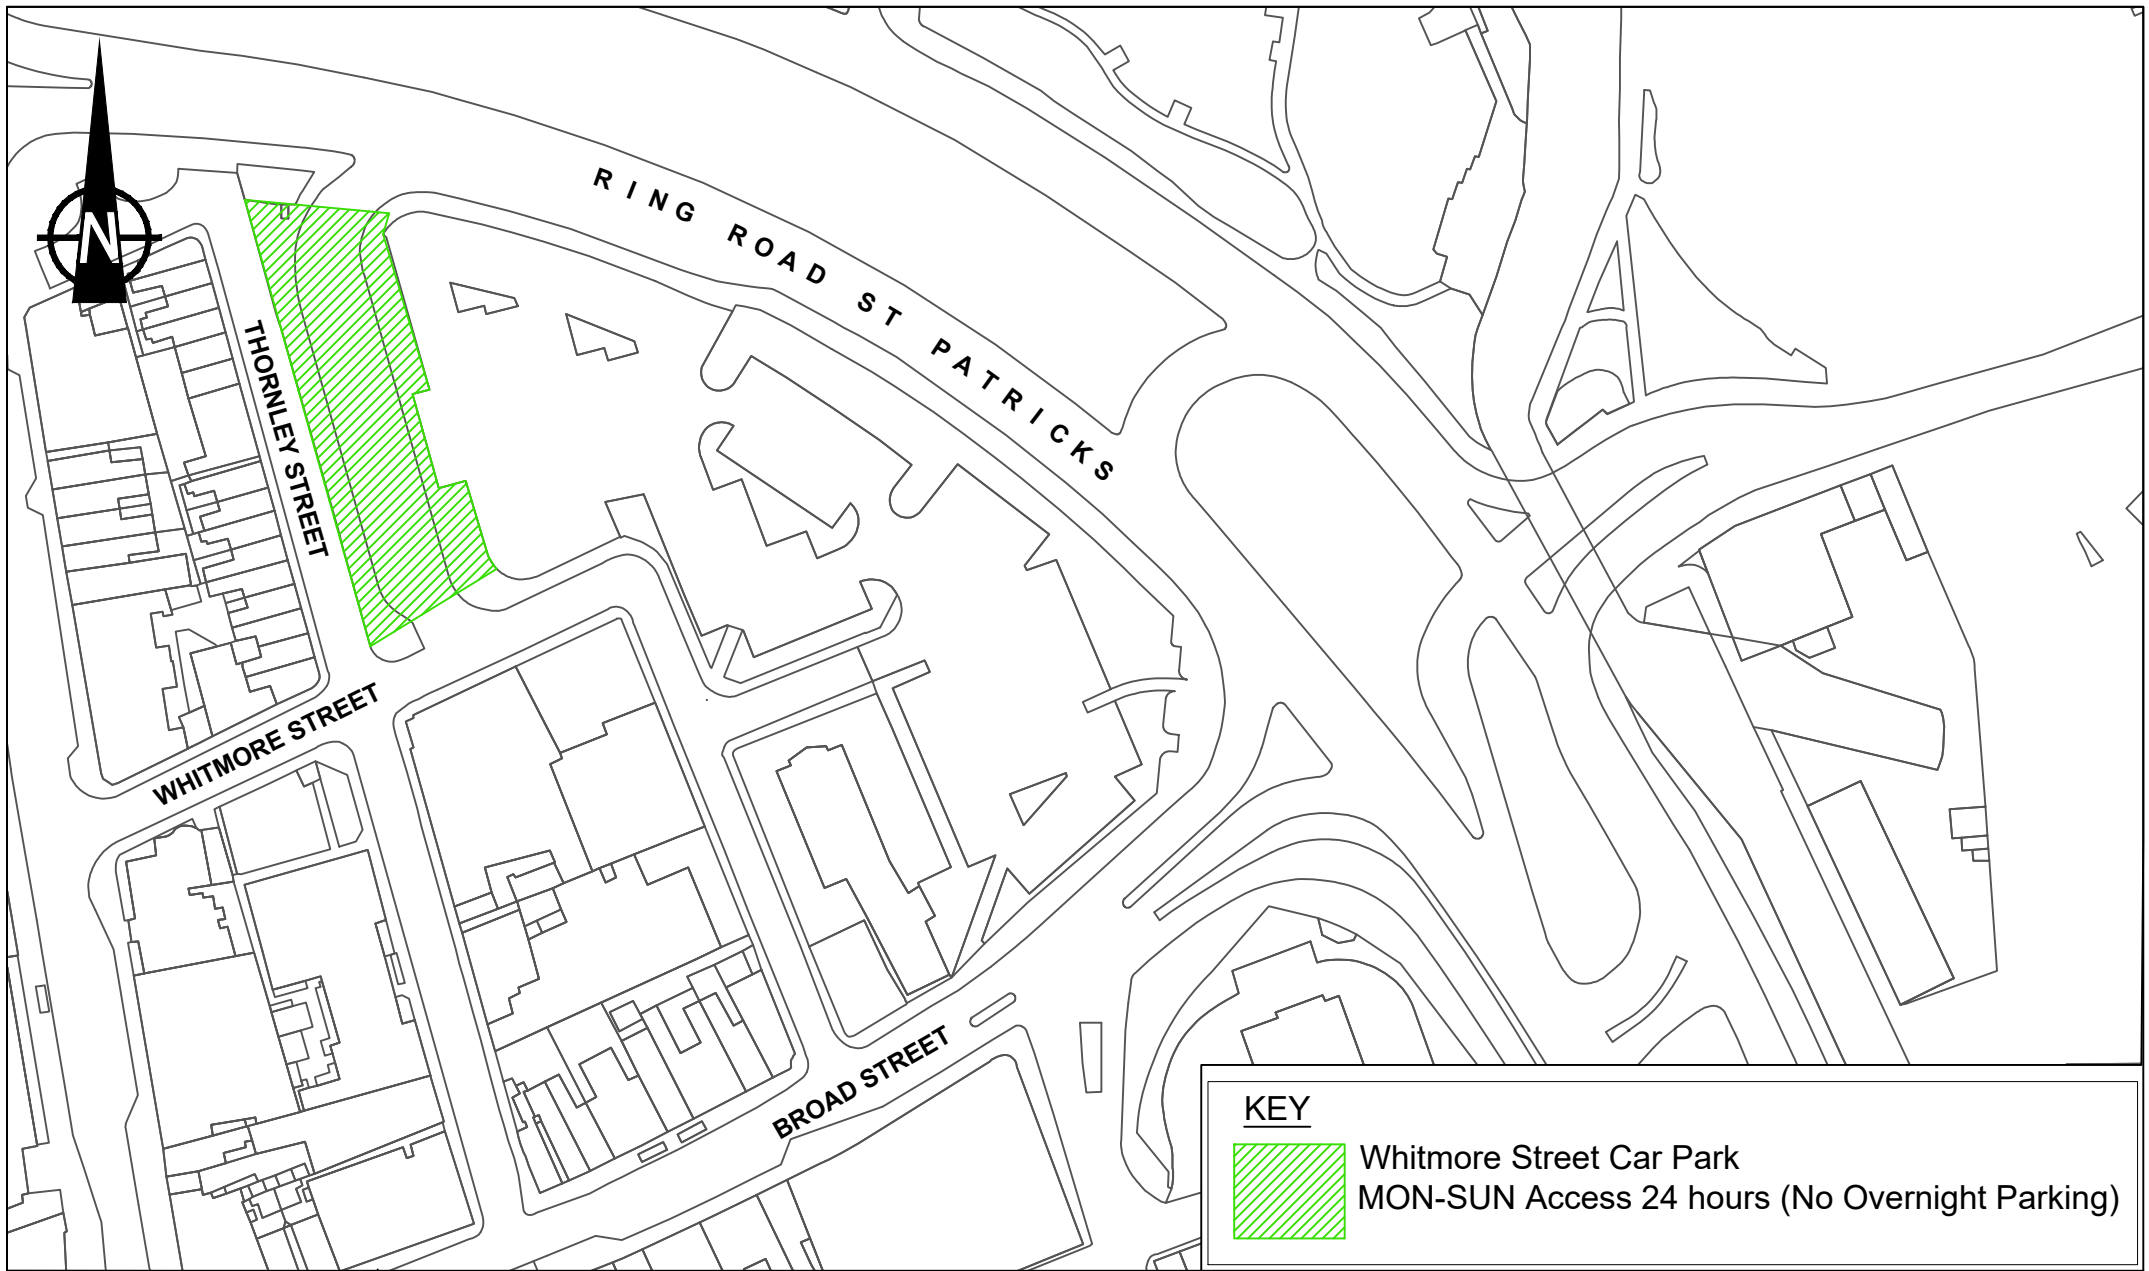

Transportation Services,  
 City of Wolverhampton,  
 Place, Civic Centre,  
 St. Peter's Square,  
 Wolverhampton WV1 1RP.

# WHITMORE STREET (WV1 1JR) OFF-STREET PARKING PLACES ORDER PLAN


Date 21/02/19  
 Scale 1:1250  
 Drwg. No. T4/4123-21

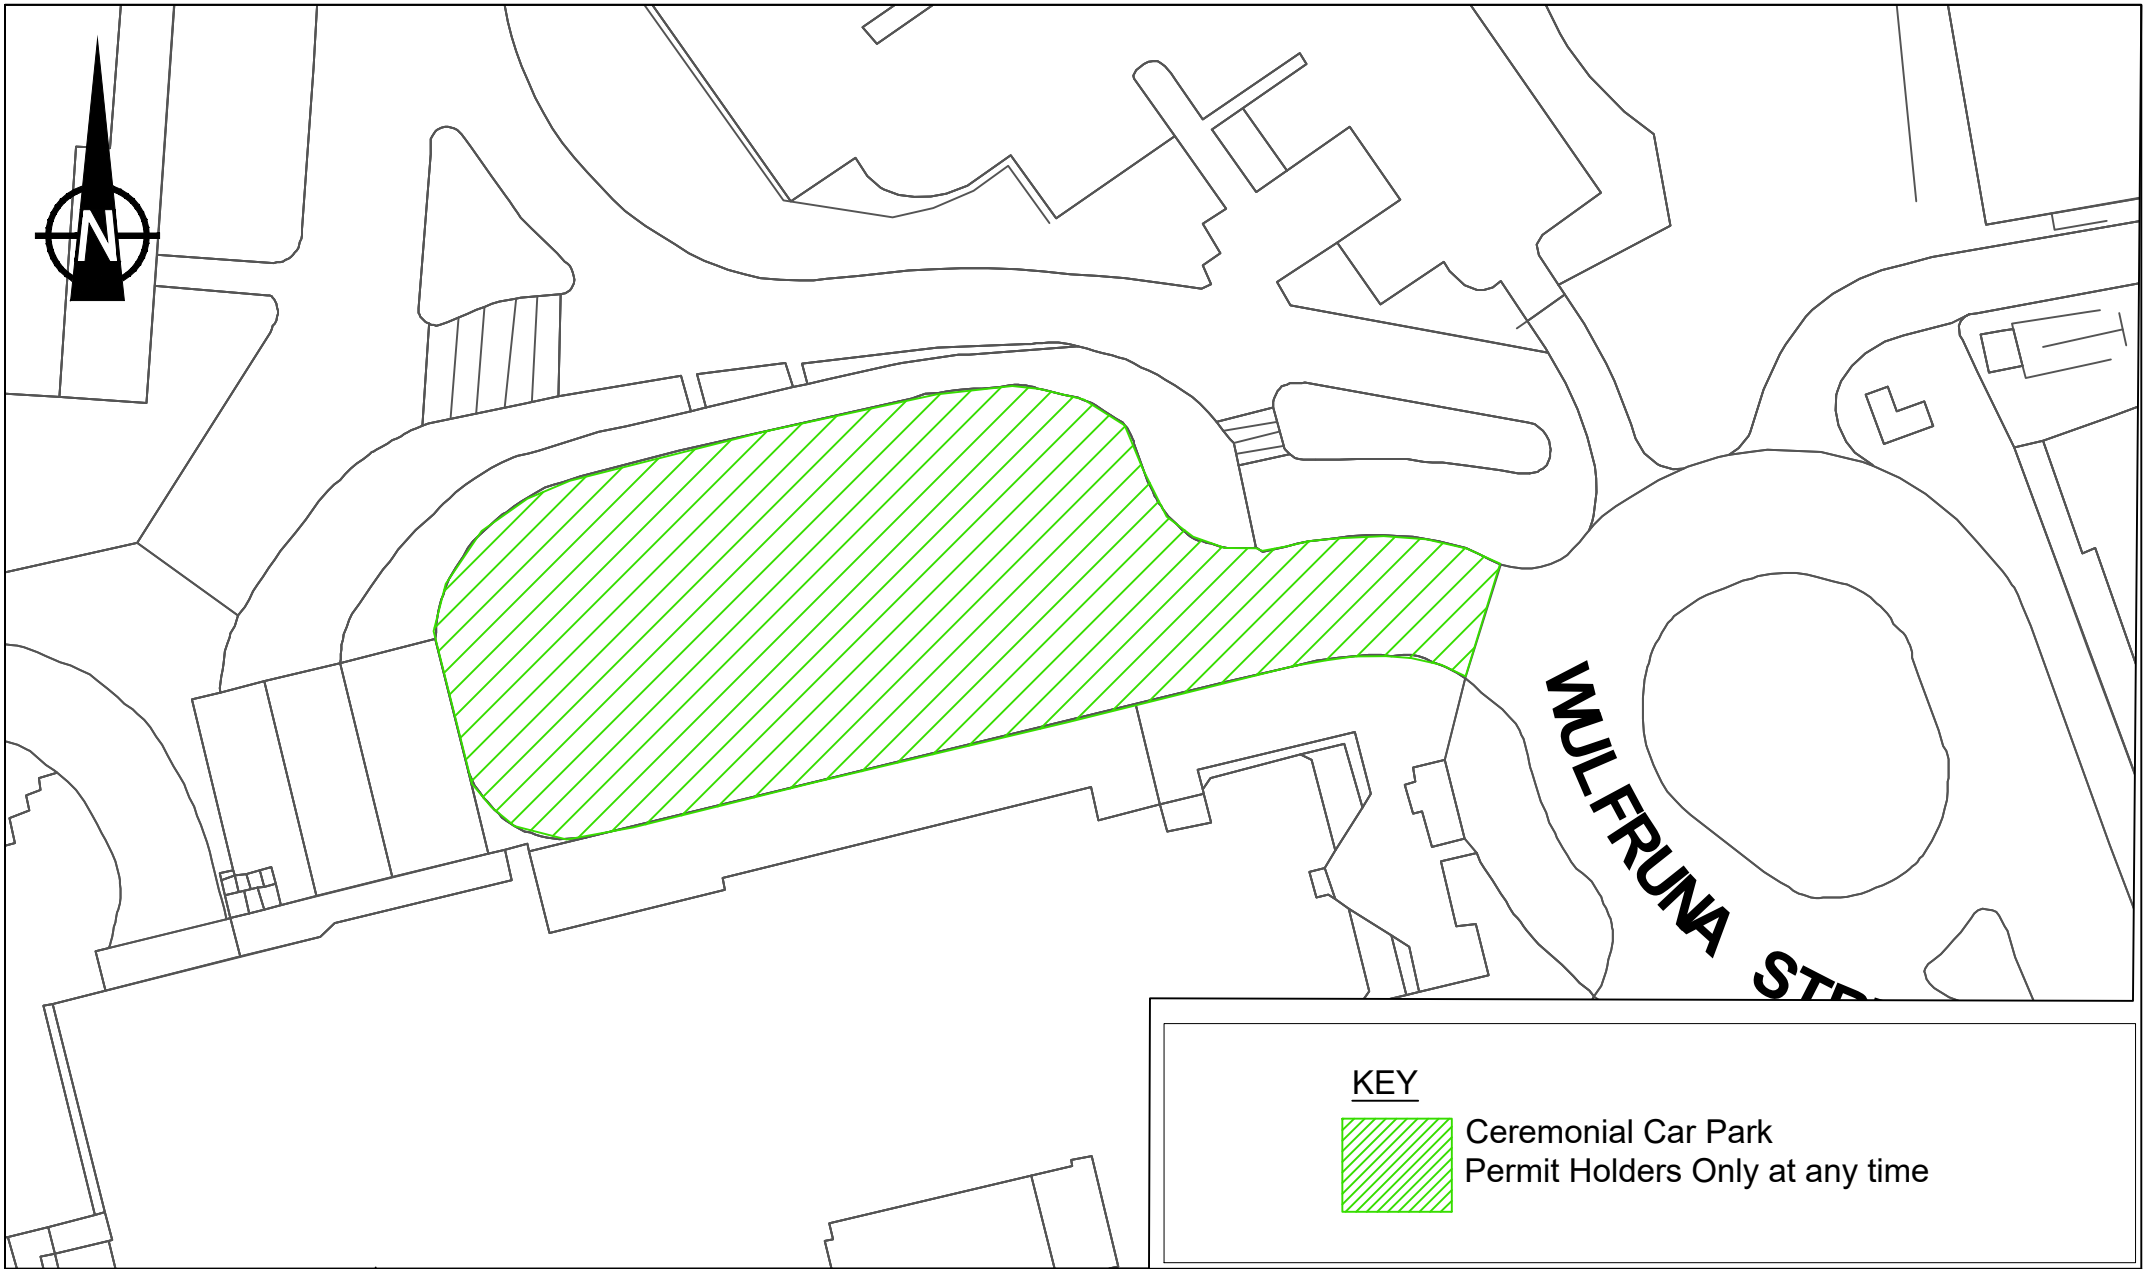


Transportation Services,  
 City of Wolverhampton,  
 Place, Civic Centre,  
 St. Peter's Square,  
 Wolverhampton WV1 1RP.

## CEREMONIAL CAR PARK(WV1 1RD) OFF-STREET PARKING PLACES ORDER PLAN

Date 28/10/19  
 Scale 1:500  
 Drwg. No. T4/4123-22

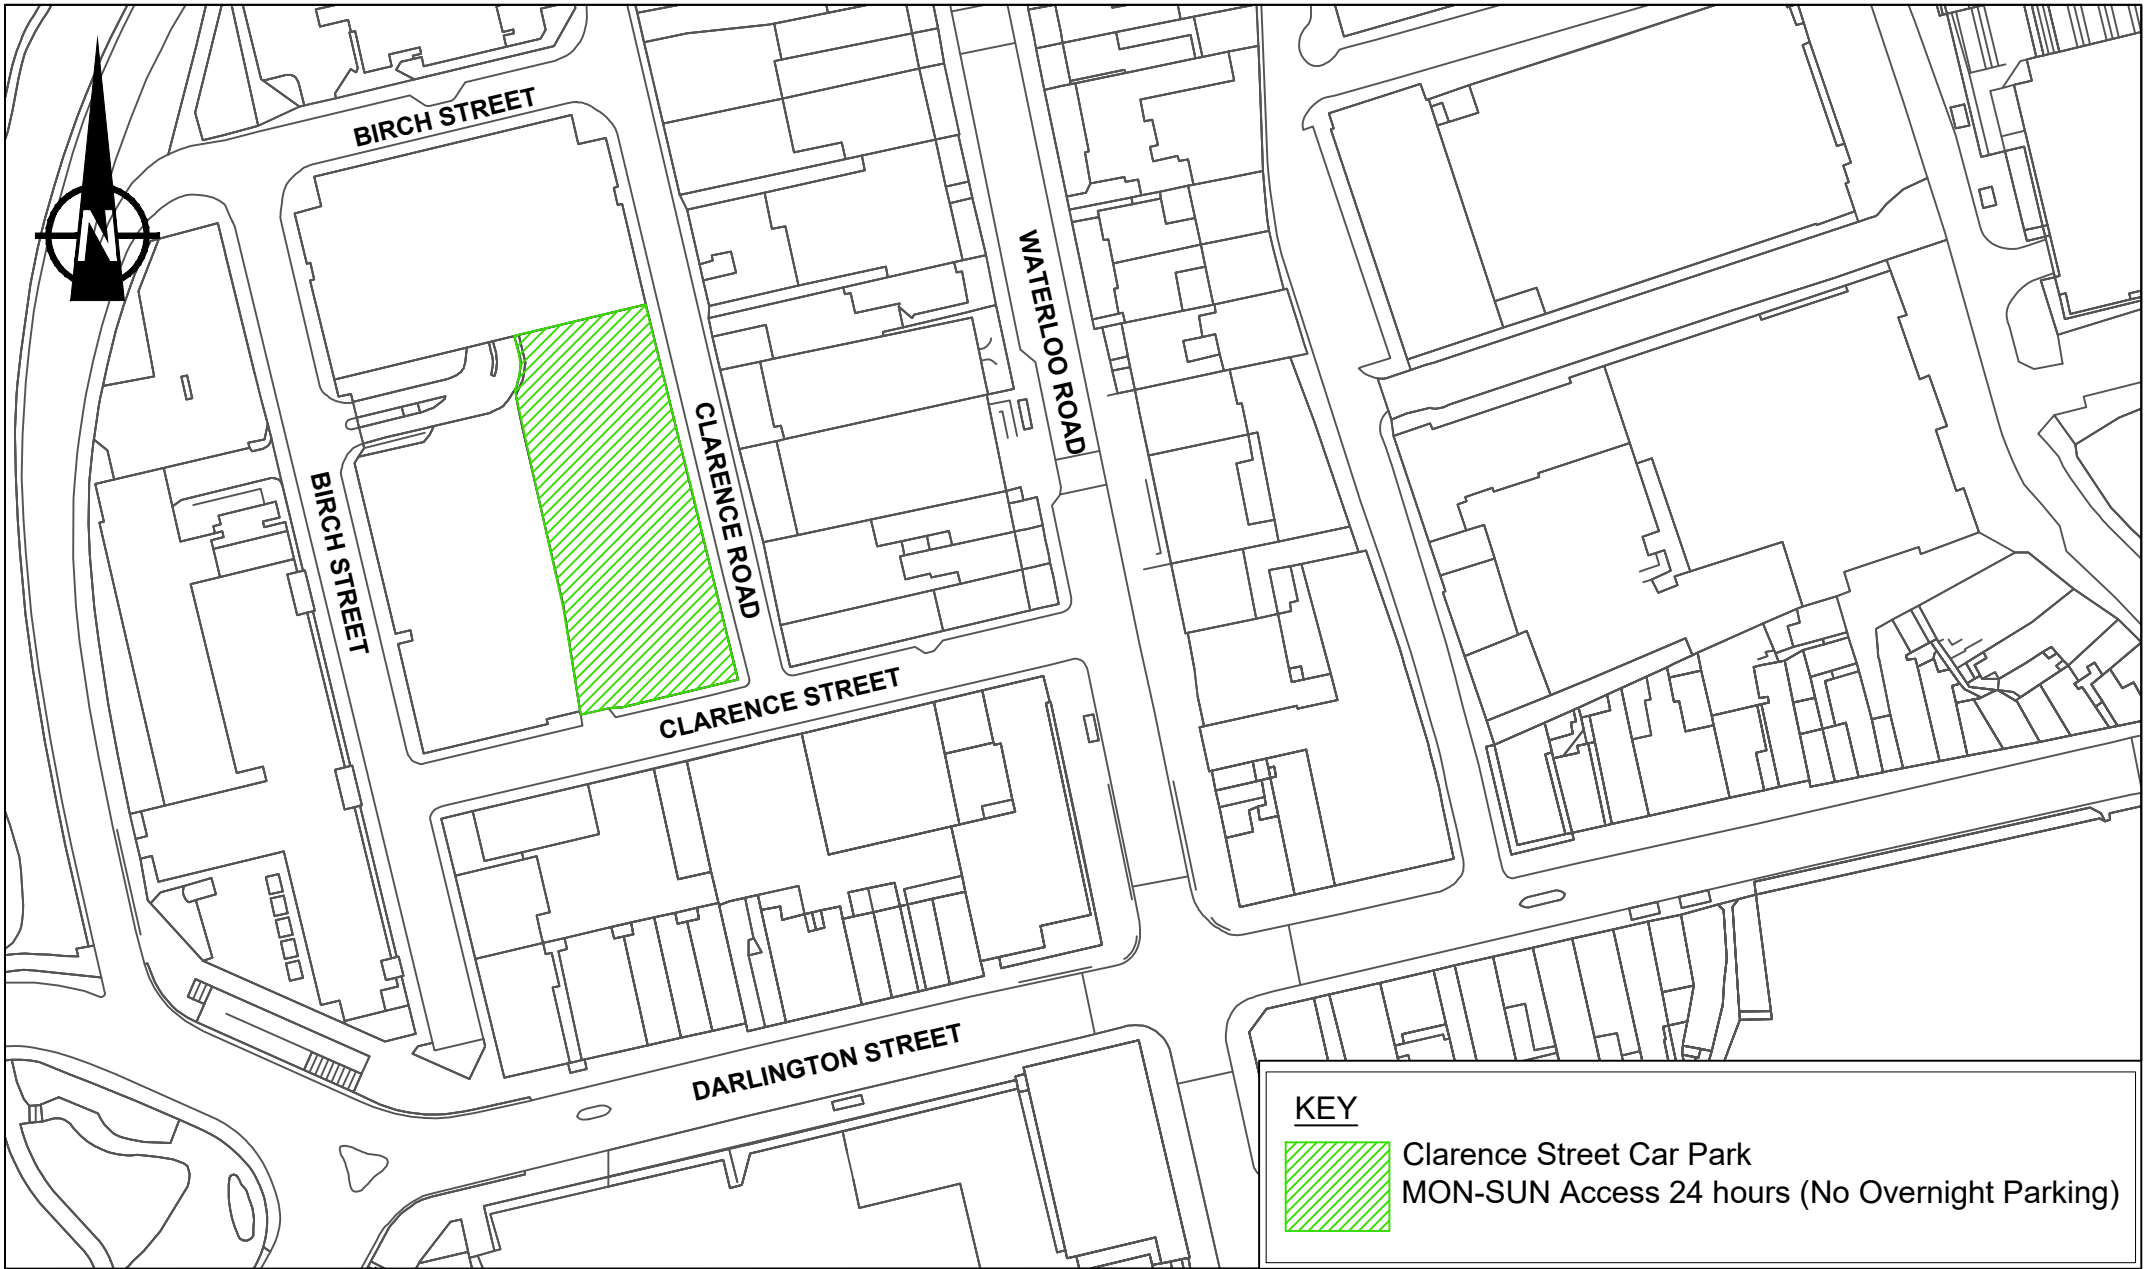

**KEY**

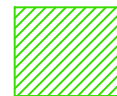

Clarence Street Car Park  
 MON-SUN Access 24 hours (No Overnight Parking)

Transportation Services,  
 City of Wolverhampton,  
 Place, Civic Centre,  
 St. Peter's Square,  
 Wolverhampton WV1 1RP.

# CLARENCE STREET OFF-STREET CAR PARKING PLACES ORDER PLAN

Date 29/10/19  
 Scale 1:1250  
 Drwg. No. T4/4123-23