

THE WOLVERHAMPTON CITY COUNCIL
(VICTORIA SQUARE 24HR BUS GATE) ORDER 2023

Wolverhampton City Council in exercise of its powers under Sections 1, 2,124 (1)(d) and Part IV of Schedule 9 of the Road Traffic Regulation Act 1984 and of all other enabling powers, after consultation with the chief officer of police in accordance with Part III of Schedule 9 to the Act, hereby make the following Order: -

This Order shall come into operation on the 19th October 2023 and may be cited as The Wolverhampton City Council (Victoria Square 24HR Bus Gate) Order 2023.

The Wolverhampton City Council (Victoria Square 24HR Bus Gate) Order 2023 includes plans (“the Plans”) incorporated in The Wolverhampton City Council (Victoria Square 24HR Bus Gate) Order 2023 Plan Supplement (“the Plan Supplement”)

In the Order –

DEFINITIONS

“Bus” means a public passenger vehicle as defined in the Public Passenger Vehicles Act 1981

“Bus Gate” means the area of carriageway specified in the Schedule and detailed on the Plan Supplement

“Ring & Ride” means a demand responsive transport service authorised by Wolverhampton City Council

“Hackney Carriage” means a licensed hackney carriage

“Private Hire Vehicle” means a licensed private hire vehicle

“Emergency Service Vehicle” means those vehicles being used for fire, police or ambulance purposes.

“Vehicle being used by a Doctor” means those vehicles being used for medical emergency purposes displaying a flashing green light and displaying ‘DOCTOR’ signs.

“Vehicle being used by National Blood Service” means those vehicles being used for medical emergency purposes displaying ‘BLOOD’ signs.

ARTICLES

1. Save as provided in Article 2 and 3 no person shall, except upon the direction or with the permission of a police officer in uniform, cause or permit any vehicle to enter, proceed, wait, or load in the Bus Gate.
2. Nothing in Article 1 shall render it unlawful to cause or permit any emergency service vehicle, vehicle being used by a Doctor or National Blood Service, Bus(s), Ring and Ride, Hackney Carriage(s) or Private Hire Vehicle(s) to enter or proceed in the Bus Gate.
3. Nothing in Article 1 shall render it unlawful to cause or permit any Vehicle to enter and / or wait on the road specified therein for so long as may be necessary to enable –
 - (a) the vehicle, if it cannot conveniently be used for such purposes in any other road, to be used in connection with any of the following operations, namely–
 - (i) building, industrial or demolition operations;
 - (ii) the removal of any obstruction to traffic;
 - (iii) the maintenance, improvement or reconstruction of the said road;

- (iv) the laying, erection, alteration or repair in or on land adjacent to the said road or any sewer or of any main, pipe or apparatus for the supply of gas, water or electricity or of any telecommunications apparatus as defined in the Telecommunications Act 1984;
- (v) the loading or unloading of any goods from a loading bay located in the Bus Gate, provided that such loading and unloading of goods takes place only during times of no prohibition of loading and unloading from a loading bay located in the Bus Gate by virtue of any other order in force; and
- (vi) the vehicle, if it cannot be conveniently used for such purpose in any other road, to be used in the service of a local authority or its contractors in pursuance of that authority's statutory powers or duties.

(b) the vehicle, in the service of Royal Mail or other universal provider (as defined in Section 4(3) and (4) of the Postal Services Act 2000), to be used for the purpose of delivering and/or collecting mail.

4. The following traffic regulation order is hereby revoked (in Part): -

The Wolverhampton City Council (Various Roads 24HR Bus Gate) Order 2015 insofar as it relates to Item 1 to the Schedule for that order.

SCHEDULE

1.	Victoria Square	That area of carriageway, the length of which extends between its junctions with Berry Street, Pipers Row and Fryer Street, Lichfield Street and Railway Drive which is bounded by the kerb line on its western and eastern sides and as detailed on the plan supplement
----	-----------------	--

THE COMMON SEAL OF Wolverhampton City
Council was hereunto affixed in the
presence of:




Authorised Officer

Dated: 17th October 2023



525/2023

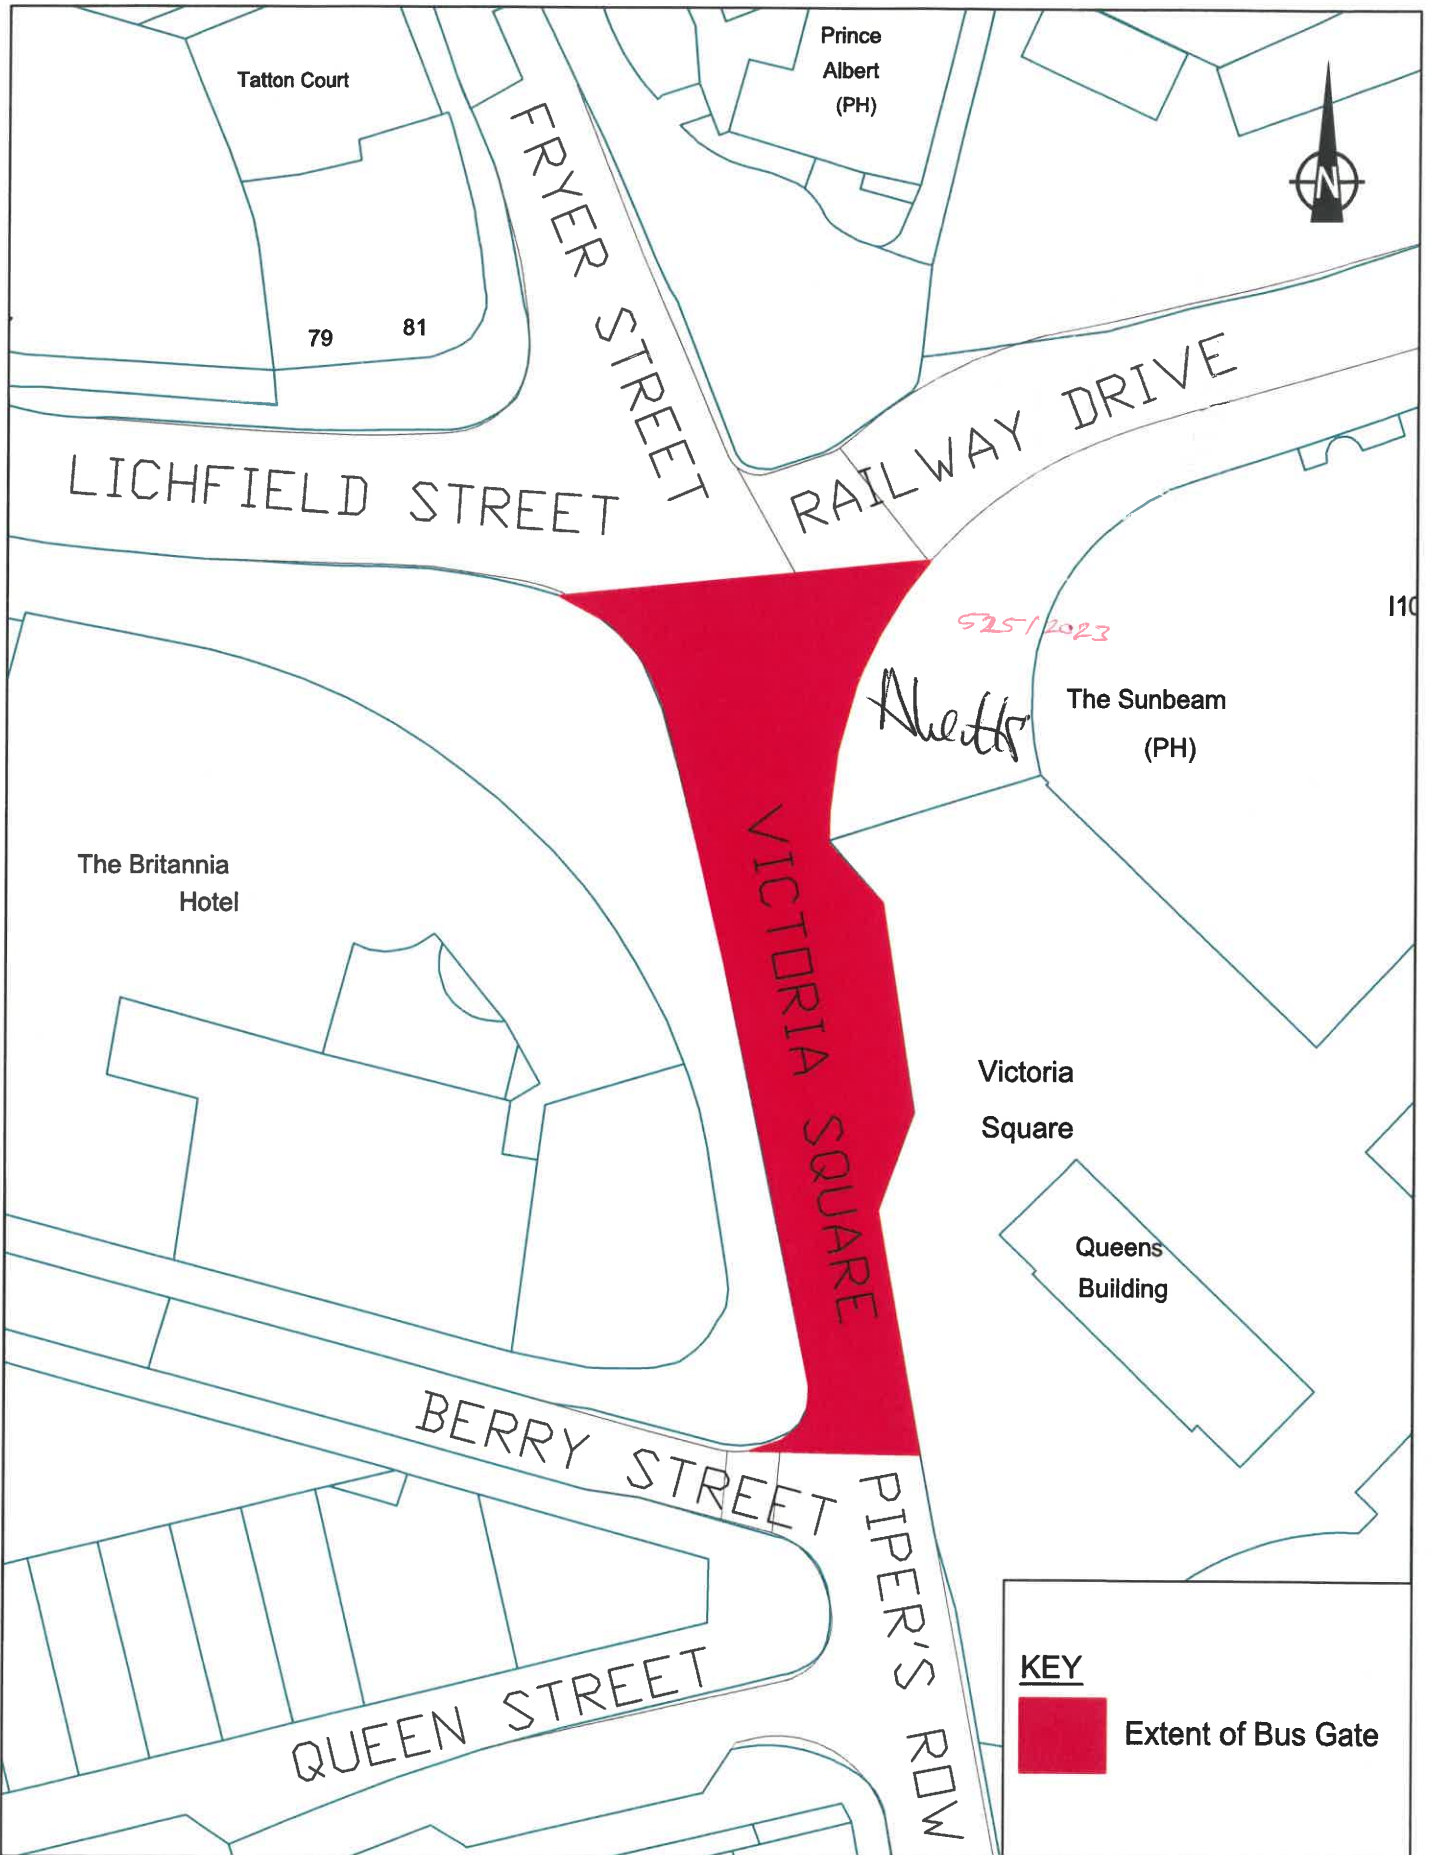

City of Wolverhampton Council
 Transportation Services,
 Place, Civic Centre,
 St Peter's Square,
 Wolverhampton,
 WV1 1RP.

**THE WOLVERHAMPTON CITY COUNCIL
 (VICTORIA SQUARE 24HR BUS GATE)
 ORDER 2023 PLAN SUPPLEMENT**

Date 24/04/2023
 Scale 1:500
 Drwg. No. T4/4525A