


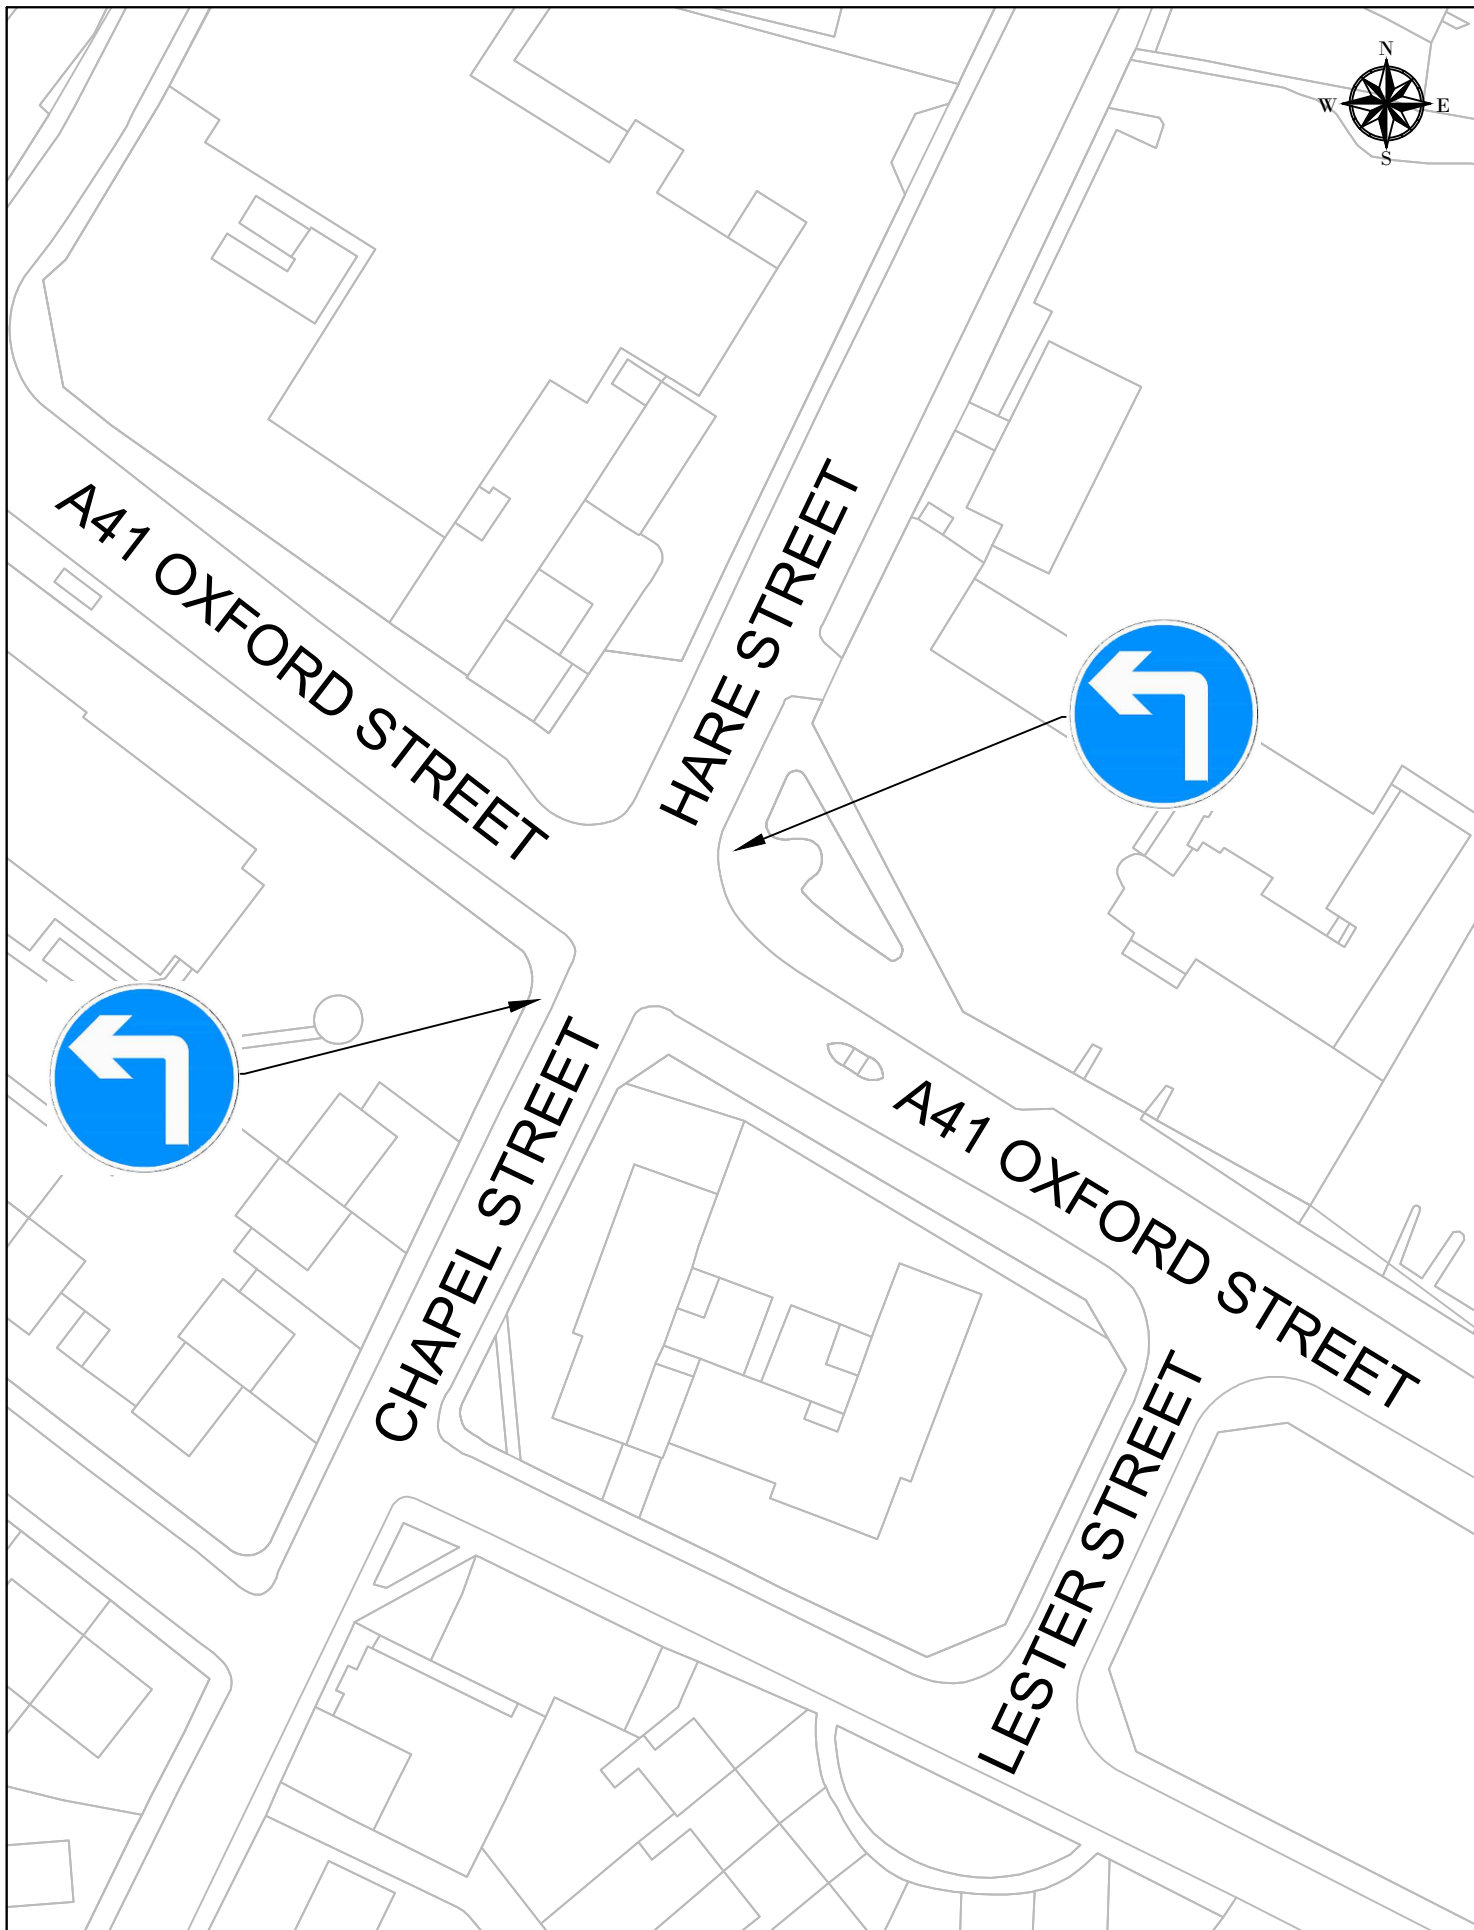

City of Wolverhampton Council
Transportation Services,
Place, Civic Centre,
St Peter's Square,
Wolverhampton,
WV1 1RP.

HARE STREET, CHAPEL STREET MANDATORY LEFT TURN EXPERIMENTAL ORDER PLAN

Date 19/12/2023
Scale 1:750
Drwg. No. T4/4598