

**THE WOLVERHAMPTON CITY COUNCIL (WEDNESFIELD)**  
**(PROHIBITION AND RESTRICTION OF WAITING AND STREET**  
**PARKING PLACES) (AMENDMENT NO 1) ORDER 2022**

Wolverhampton City Council in exercise of its powers under Sections 1, 2 and 124(1) (d) of the Road Traffic Regulation Act 1984 and of all other enabling powers, after consultation with the chief officer of police in accordance with Part III of Schedule 9 to the Act hereby make the following Order:-

1. This Order shall come into operation on the *16<sup>th</sup>* day of *December 2022* and may be cited as The Wolverhampton City Council (Wednesfield) (Prohibition and Restriction of Waiting and Street Parking Places) (Amendment No 1) Order 2022.
2. The Wolverhampton City Council (Wednesfield) (Prohibition and Restriction of Waiting and Street Parking Places) (Amendment No 1) Order 2022 includes plans (“the Plans”) incorporated in The Wolverhampton City Council (Wednesfield) (Prohibition and Restriction of Waiting and Street Parking Places) (Amendment No 1) Order 2022 Plan Supplement (“the Plan Supplement”).
3. Save as provided in Article 4 no person shall, except upon the direction or with the permission of a police officer in uniform or of a civil enforcement officer, cause or permit any vehicle to wait at any time on any day and to load and unload at any time on any day in parts of Blackthorn Drive; Douglas Fir Drive; Juniper Avenue; Horse Chestnut Road; Spruce Gardens; Northwood Park Road; Northwood Park Close; Ireton Road; Cromwell Road; Egerton Road; Pendrill Road; Alton Close; Giffard Road; Broadway; Fairfax Road.
4. Nothing in Article 3 shall render it unlawful to cause or permit any vehicle to wait on the roads specified therein for so long as may be necessary to enable –

- (a) a person to board or alight from the vehicle;
- (b) the vehicle, if it cannot be conveniently be used for such purposes in any other road, to be used in connection with any of the following operations, namely –
  - (i) building, industrial or demolition operations;
  - (ii) the removal of any obstruction to traffic;
  - (iii) the maintenance, improvement or reconstruction of the said roads; and
  - (iv) the laying, erection, alteration or repair in or on land adjacent to the said lengths of roads or any sewer or of any main, pipe or apparatus for the supply of gas, water or electricity or of any telecommunications apparatus as defined in the Telecommunications Act 1984,
  - (v) the vehicle, if it cannot be conveniently used for such purpose in any other road, to be used in the service of a local authority or its contractors in pursuance of that authority's statutory powers or duties;
- (c) the vehicle, in the service of Royal Mail or other universal provider (as defined in Section 4(3) and (4) of the Postal Services Act 2000), to be used for the purpose of delivering and/or collecting mail.

THE COMMON SEAL OF Wolverhampton City  
Council was hereunto affixed in the  
presence of:



Authorised Officer


635/2022

Dated: 13 December 2022

**KEY**



PROPOSED TRO  
NO WAITING AT ANY TIME/  
NO LOADING AT ANY TIME

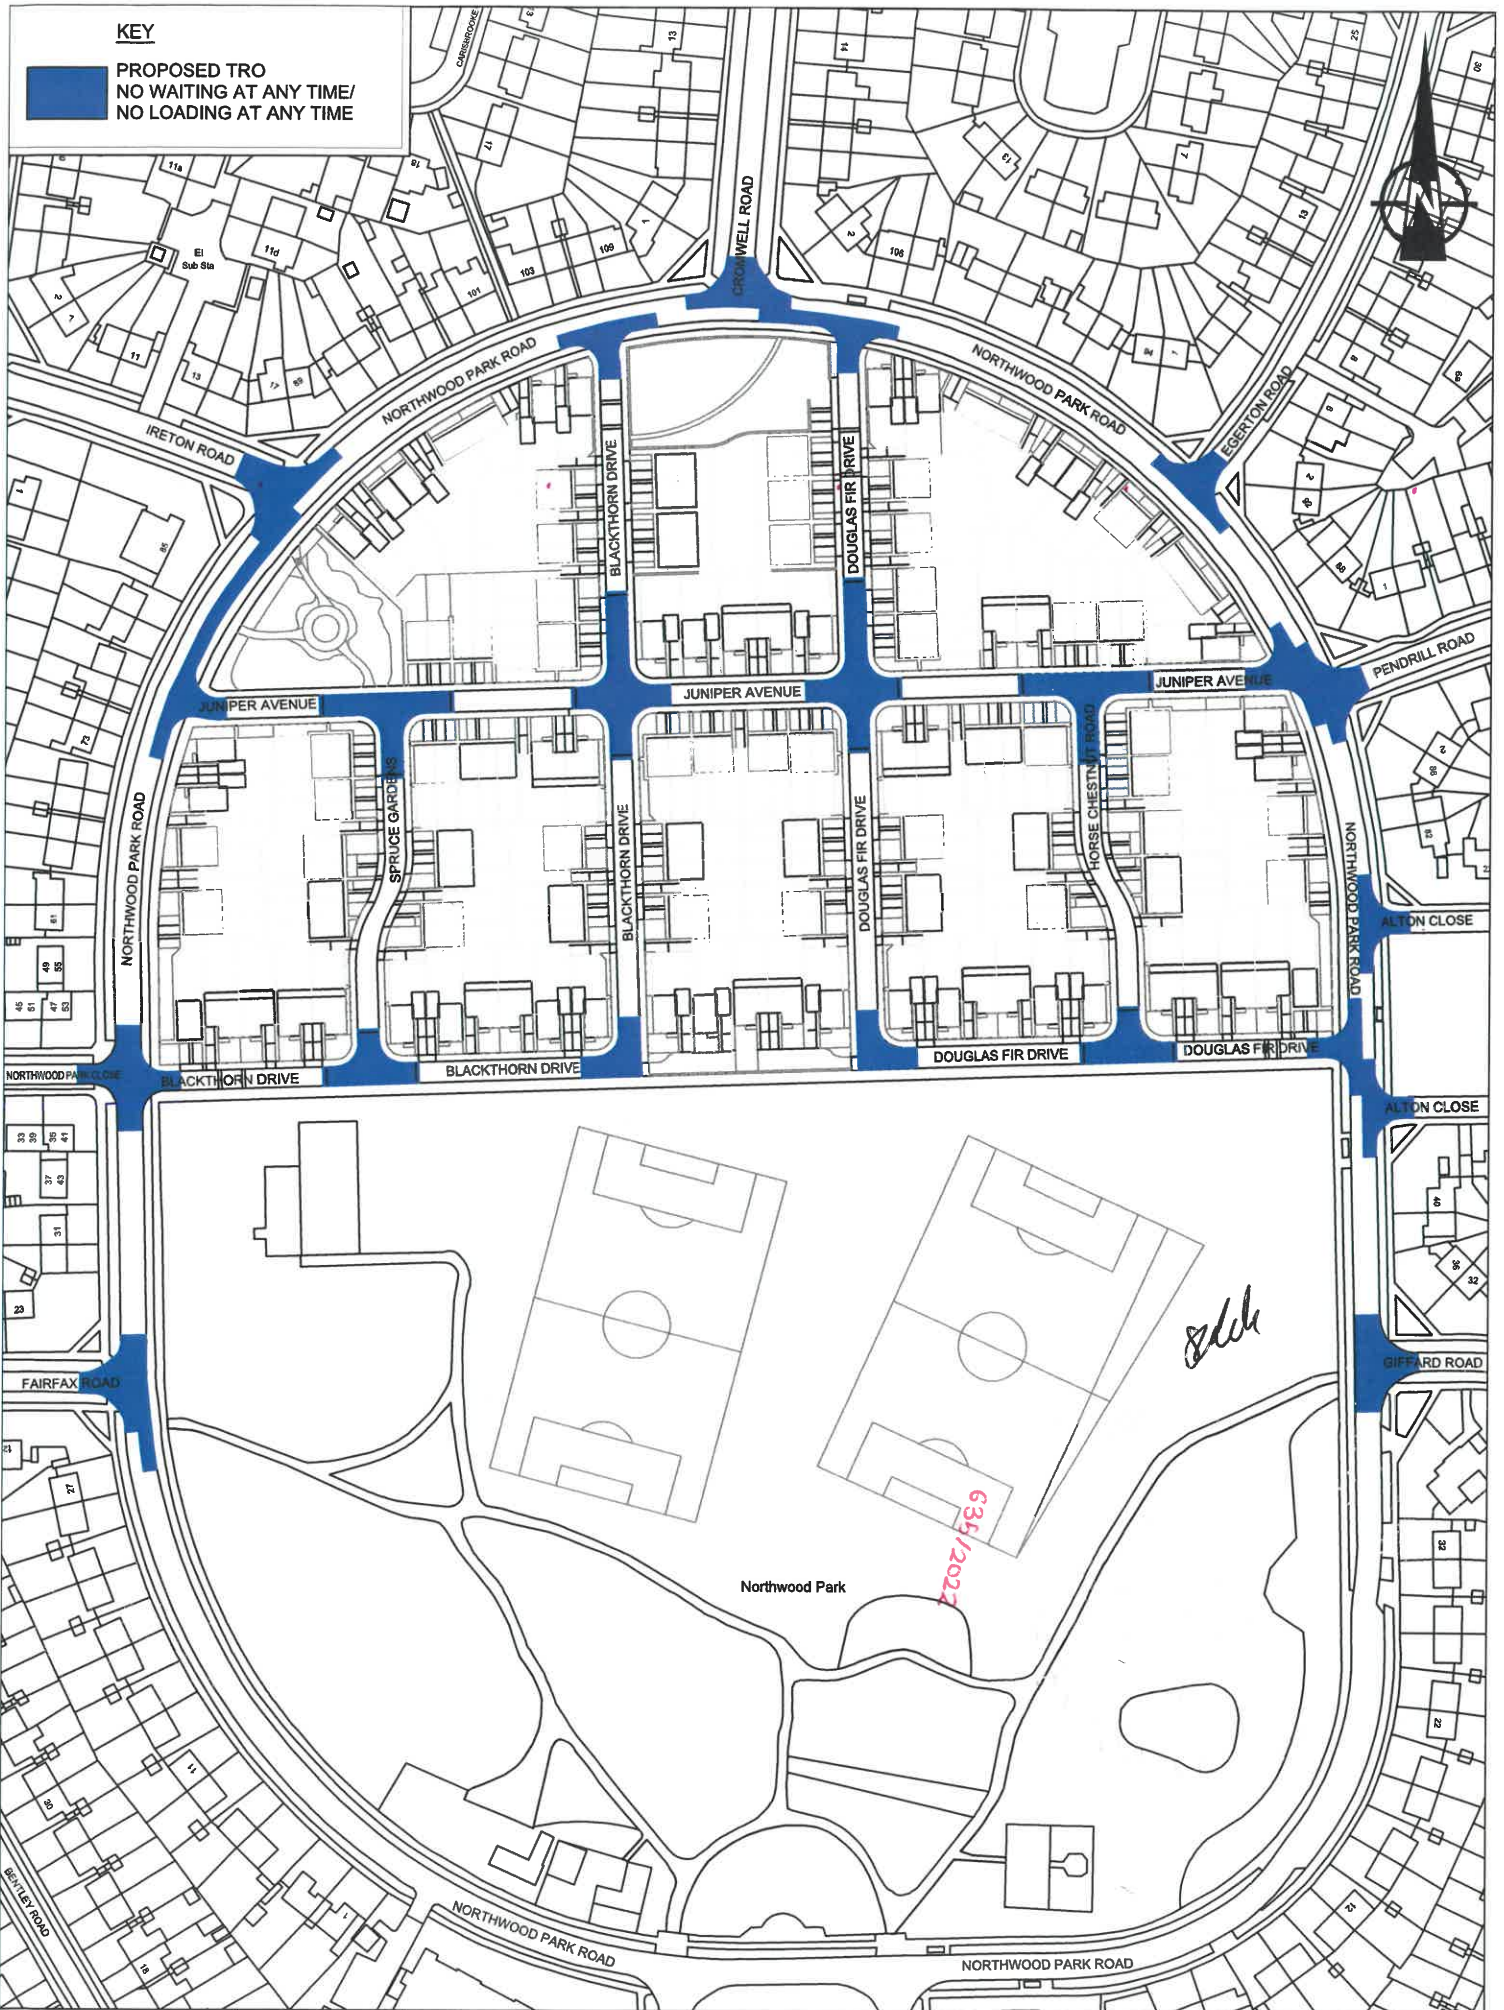

Drawing No.


**T3/1572**

Date 12/01/22

Scale NTS

**NORTHWOOD PARK ROAD AREA  
PROPOSED WAITING & LOADING  
RESTRICTIONS PLAN**

City of Wolverhampton Council  
Transportation Services,  
Place, Civic Centre,  
St Peter's Square,  
Wolverhampton, WV1 1RP.

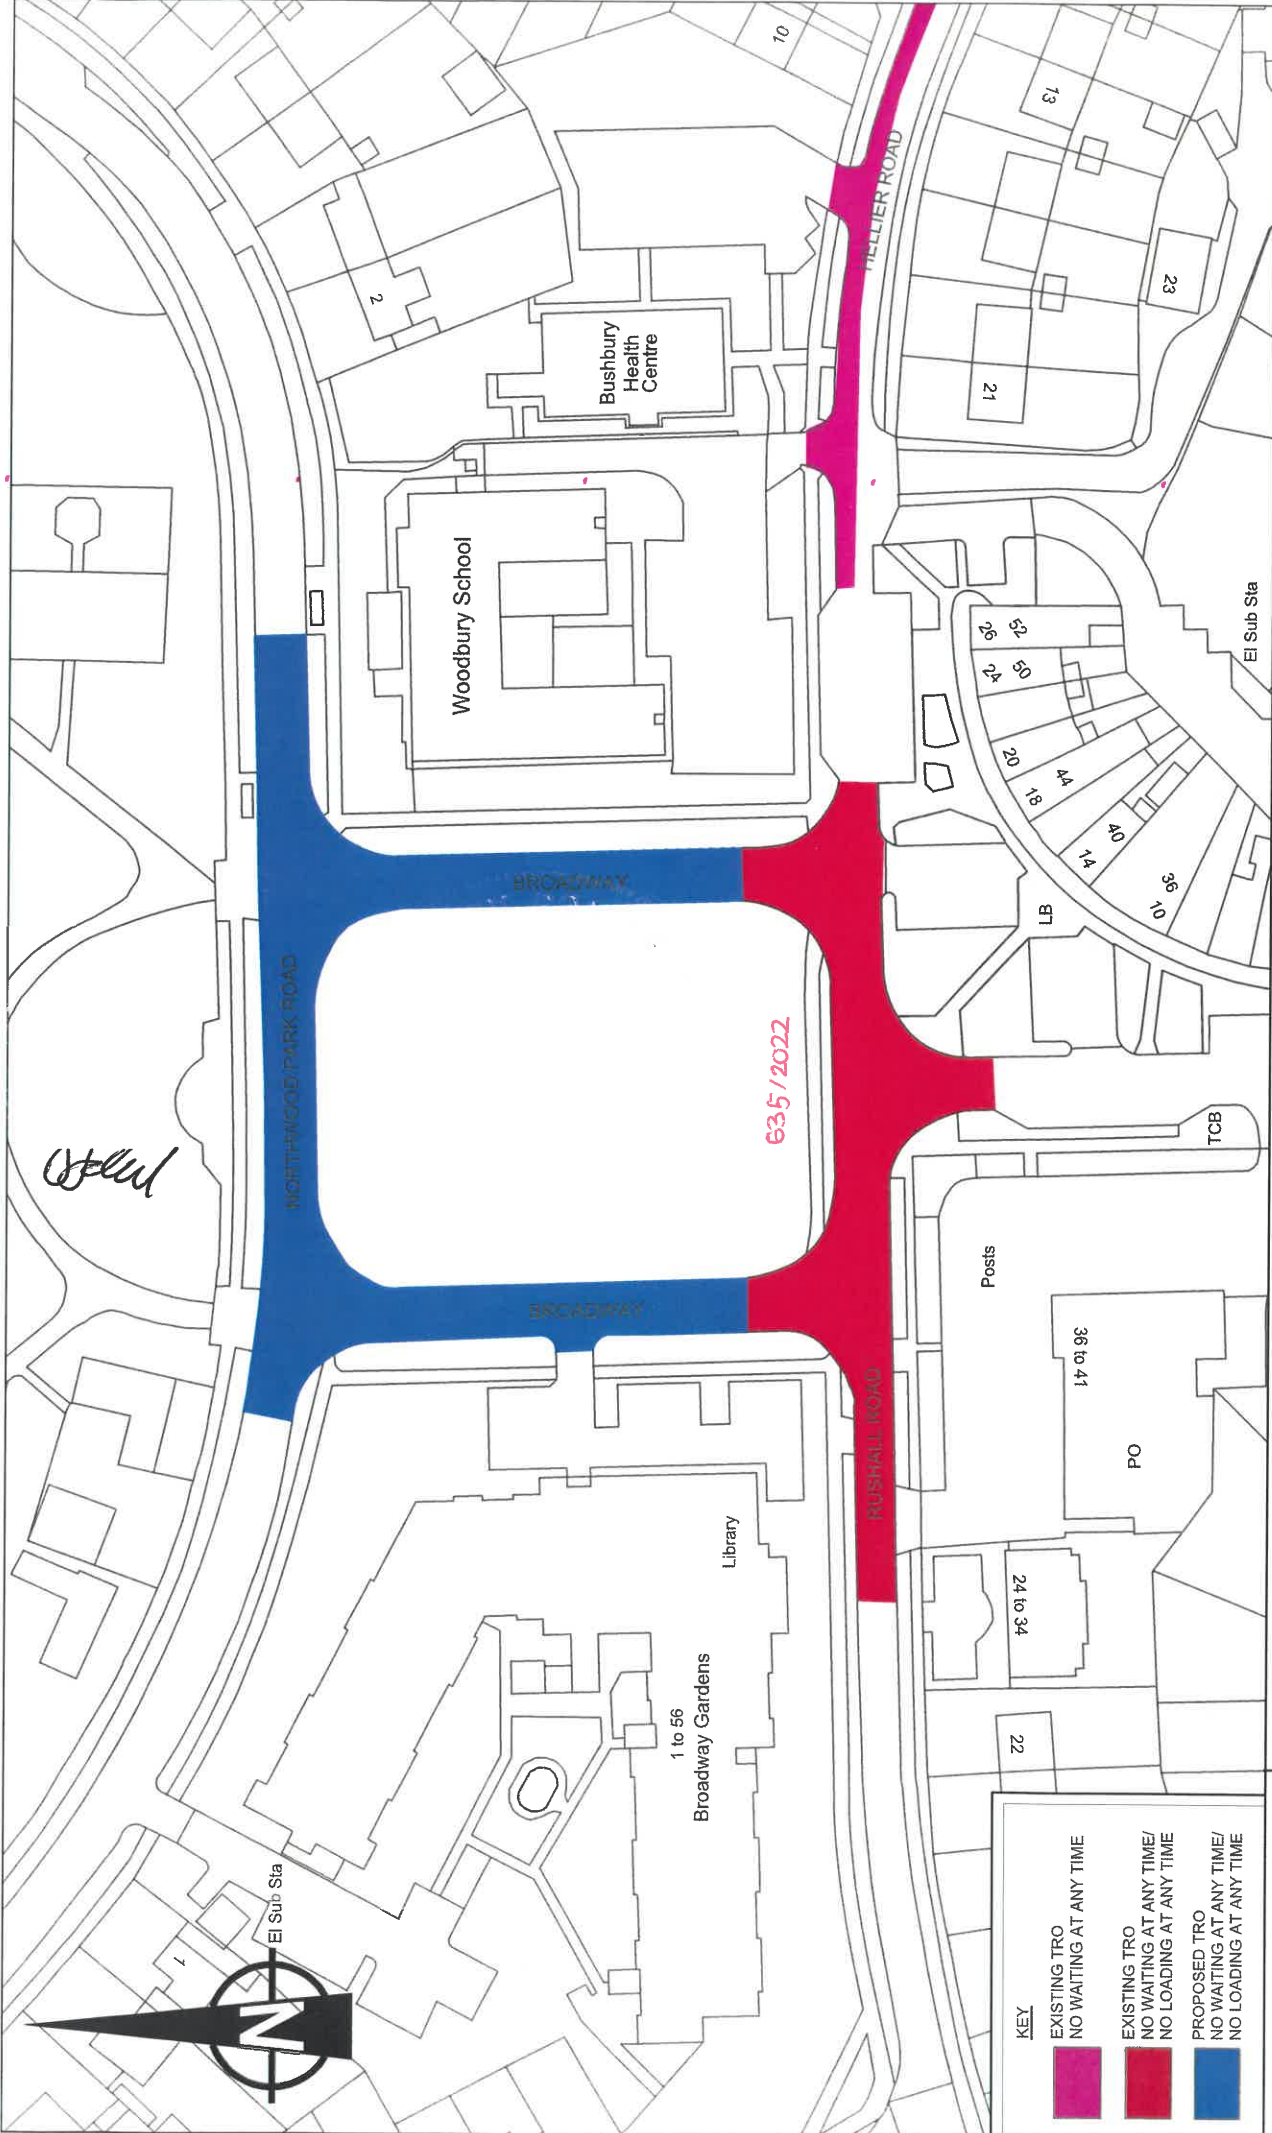

Date 05/05/2022  
 Scale 1:1000  
 Drwg. No. T4/4473

# BROADWAY, NORTHWOOD PARK ROAD PROPOSED WAITING & LOADING RESTRICTIONS PLAN

City of Wolverhampton Council  
 Transportation Services,  
 Place, Civic Centre,  
 St Peter's Square,  
 Wolverhampton,  
 WV1 1RP

KEY	
<span style="display:inline-block; width:15px; height:15px; background-color:blue; border:1px solid black;"></span>	PROPOSED TRO NO WAITING AT ANY TIME/ NO LOADING AT ANY TIME
<span style="display:inline-block; width:15px; height:15px; background-color:red; border:1px solid black;"></span>	EXISTING TRO NO WAITING AT ANY TIME/ NO LOADING AT ANY TIME
<span style="display:inline-block; width:15px; height:15px; background-color:purple; border:1px solid black;"></span>	EXISTING TRO NO WAITING AT ANY TIME