


THE WOLVERHAMPTON CITY COUNCIL (CITY CENTRE)
(OLD HALL STREET)
(MANDATORY TURNS) ORDER 2024

Wolverhampton City Council in exercise of its powers under Sections 1 and 2 of the Road Traffic Regulation Act 1984 and of all other enabling powers, after consultation with the chief officer of police in accordance with Part III of Schedule 9 to the Act hereby make the following Order:-

1. This Order shall come into operation on the 19th day of July 2024 and may be cited as The Wolverhampton City Council (City Centre) (Old Hall Street) (Mandatory Turns) Order 2024.
2. The Wolverhampton City Council (City Centre) (Old Hall Street) (Mandatory Turns) Order 2024 includes plans (“the Plans”) incorporated in The Wolverhampton City Council (City Centre) (Old Hall Street) (Mandatory Turns) Order 2024 Plan Supplement (“the Plan Supplement”).
3. Save as provided in Articles 2 and 3 of this Order no person shall cause or permit any vehicle to proceed in the road specified in column 2 of the Schedule in this Order in a direction other than a right turn into that road specified in column 3 of that schedule.
4. Nothing in Article 1 of this Order shall apply to a vehicle being used for police, fire or ambulance purposes.
5. Nothing in Article 1 of this Order shall apply to cycles insofar as it relates to Item 1 in Column 1 of the Schedule.

SCHEDULE

(1)	(2)	(3)
Item	From Road	To Road
1.	Old Hall Street.	St George’s Parade

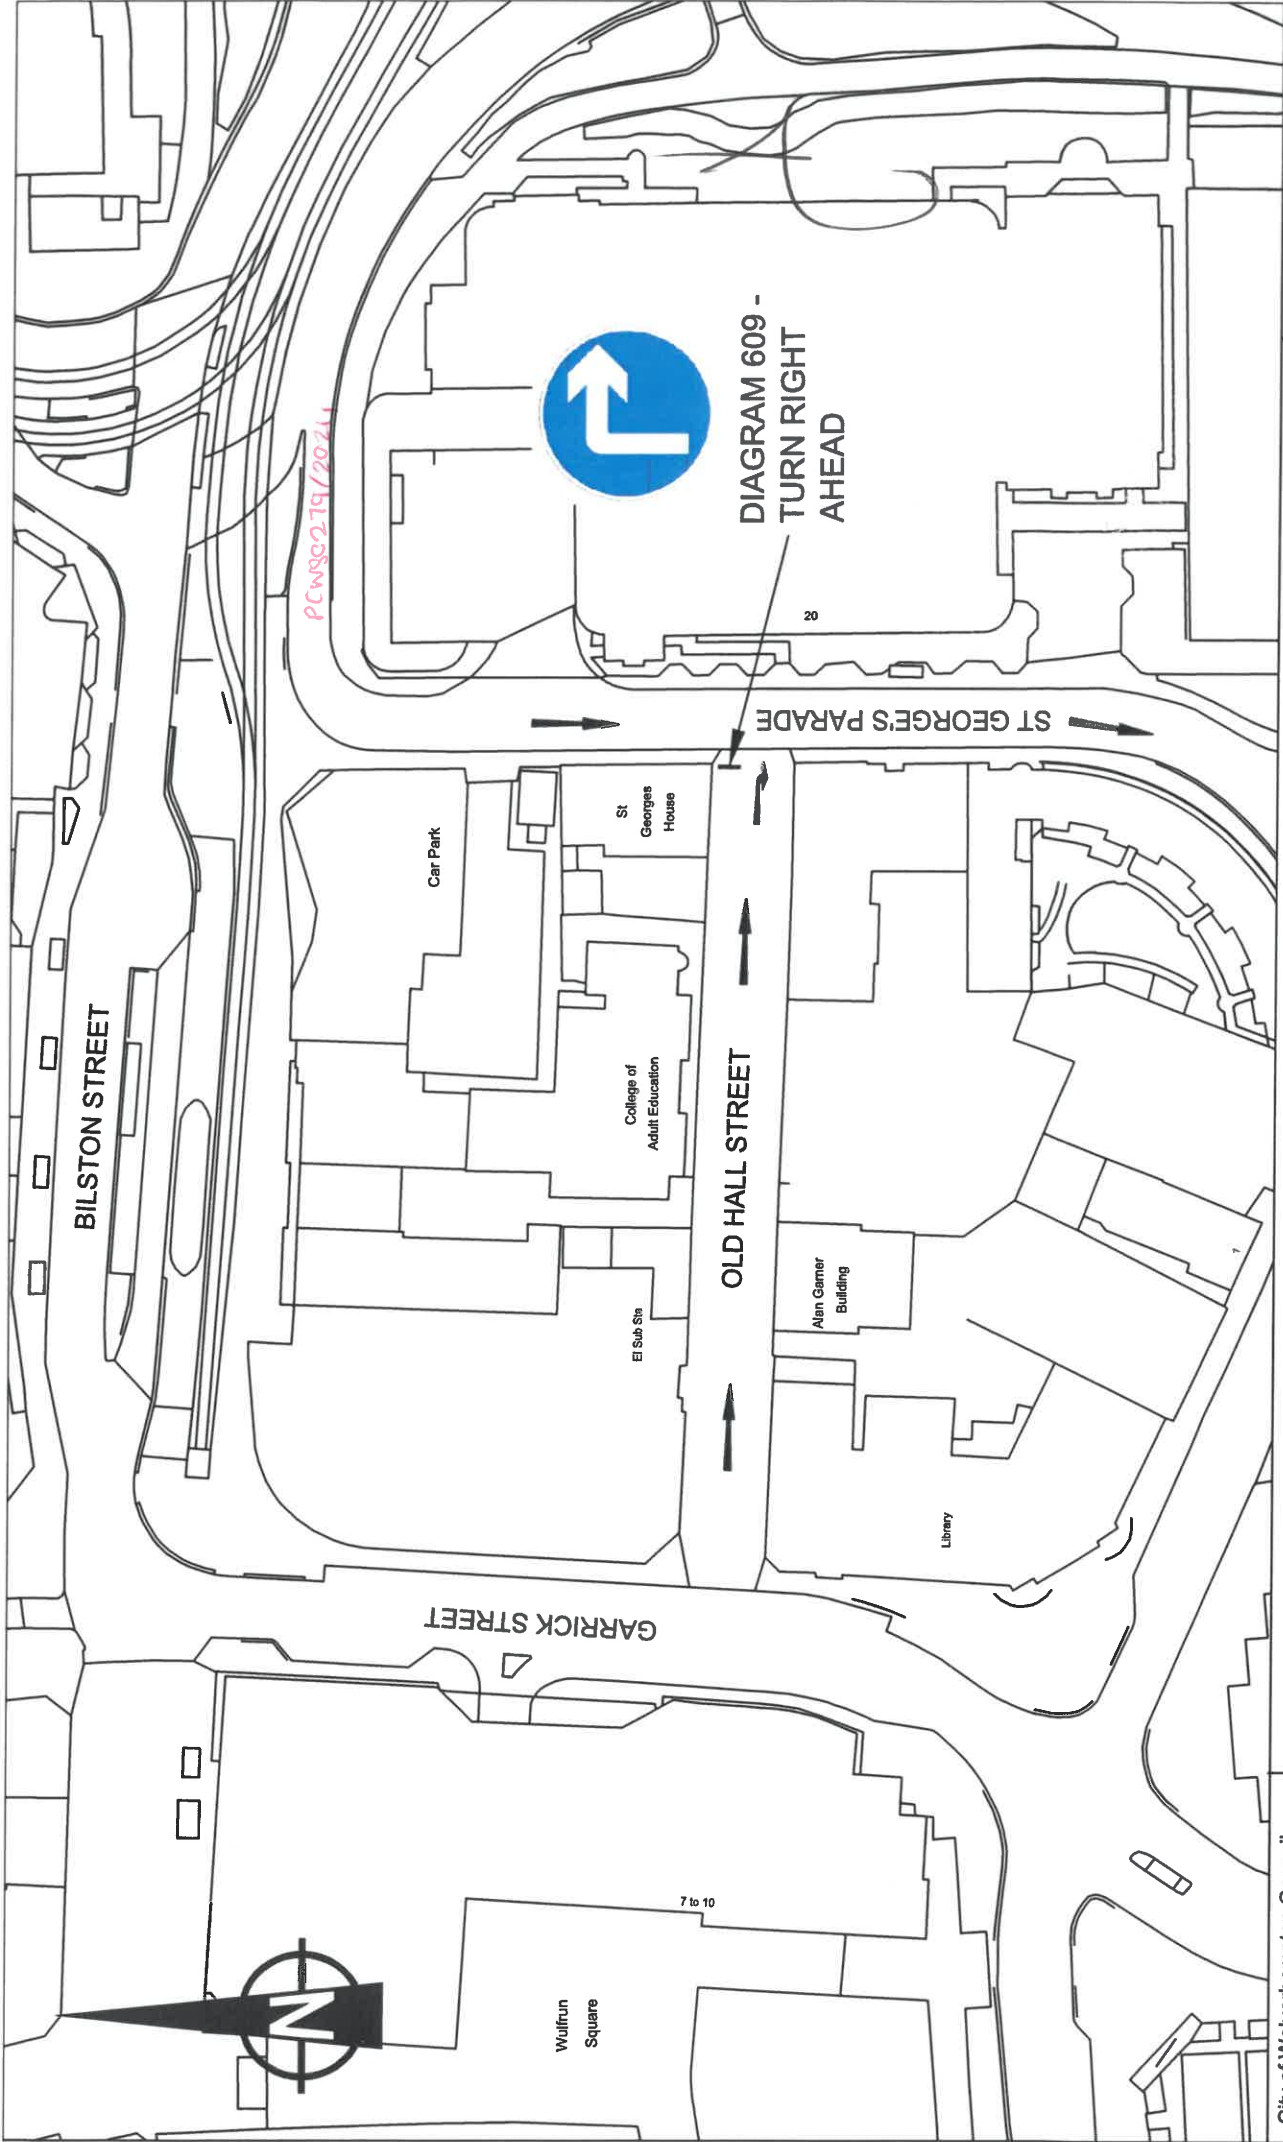

City of Wolverhampton Council
 Transportation Services,
 Place, Civic Centre,
 St Peter's Square,
 Wolverhampton,
 WV1 1RP

THE WOLVERHAMPTON CITY COUNCIL (CITY CENTRE) (OLD HALL STREET) (MANDATORY TURNS) 2024 ORDER PLAN SUPPLEMENT

Date 20/12/23

Scale 1:1000

Drwg. No. T4/4600A

5. Existing traffic regulation orders are hereby revoked to the extent necessary to facilitate the provisions of this order.

THE COMMON SEAL OF Wolverhampton City
Council was hereunto affixed in the
presence of:



Authorised Officer

Dated: 16th July 2024.