


**THE WOLVERHAMPTON CITY COUNCIL (CITY CENTRE) (ST  
GEORGE’S PARADE)  
(PROHIBITED TURN) ORDER 2024**

Wolverhampton City Council in exercise of its powers under Sections 1 and 2 of the Road Traffic Regulation Act 1984 and of all other enabling powers, after consultation with the chief officer of police in accordance with Part III of Schedule 9 to the Act hereby make the following Order:-

1. This Order shall come into operation on the 19<sup>th</sup> day of July 2024 and may be cited as The Wolverhampton City Council (City Centre) (St George’s Parade) (Prohibited Turn) Order 2024.
2. The Wolverhampton City Council (City Centre) (St George’s Parade) (Prohibited Turn) Order 2024 includes plans (“the Plans”) incorporated in The Wolverhampton City Council (City Centre) (St George’s Parade) (Prohibited Turn) Order 2024 Plan Supplement (“the Plan Supplement”).
3. Save as provided in Articles 2 and 3 of this Order no person shall cause or permit any vehicle to proceed in any of the roads specified in Column 2 of the Schedule to this Order to make a right turn into the road specified in relation to that road in Column 3 of the schedule.
4. Nothing in Article 1 of this Order shall apply to a vehicle being used for police, fire or ambulance purposes.
5. Nothing in Article 1 of this Order shall apply to cycles insofar as it relates to Item 1 in Column 1 of the Schedule.

**SCHEDULE**

(1)	(2)	(3)
Item	From Road	To Road
1.	St George’s Parade.	Old Hall Street

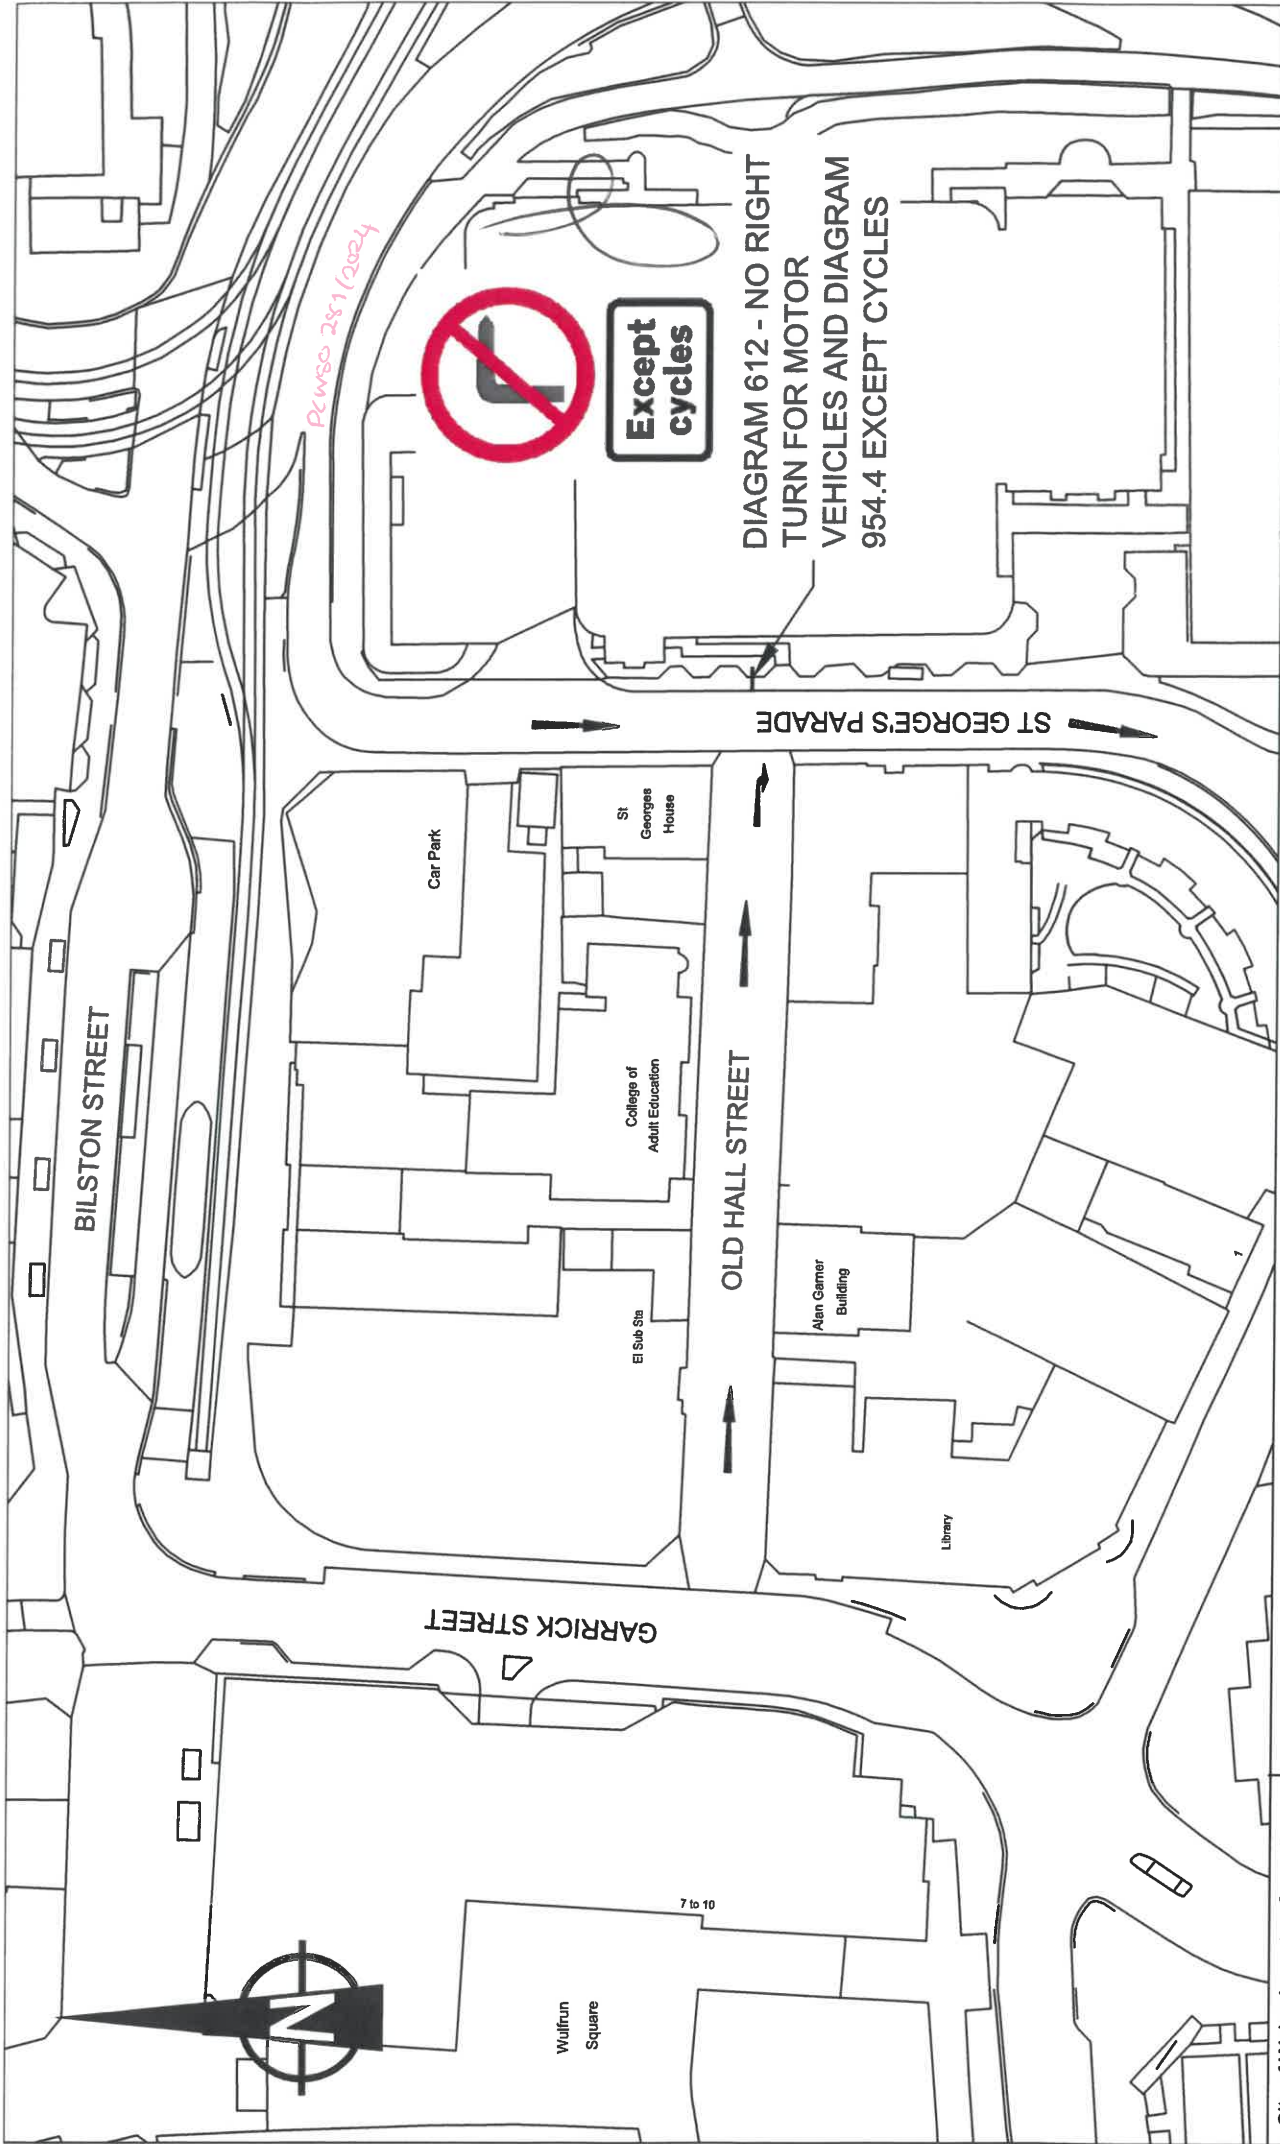

City of Wolverhampton Council  
 Transportation Services,  
 Place, Civic Centre,  
 St Peter's Square,  
 Wolverhampton,  
 WV1 1RP

# THE WOLVERHAMPTON CITY COUNCIL (CITY CENTRE) (ST GEORGE'S PARADE) (PROHIBITED TURNS) 2024 ORDER PLAN SUPPLEMENT

Date 20/12/23

Scale 1:1000

Drwg. No. T4/4601A

5. Existing traffic regulation orders are hereby revoked to the extent necessary to facilitate the provisions of this order.

THE COMMON SEAL OF Wolverhampton City  
Council was hereunto affixed in the  
presence of:



Authorised Officer

A handwritten signature in black ink, consisting of a large, stylized loop.

Dated: 16<sup>th</sup> July 2024.