

**THE WOLVERHAMPTON CITY COUNCIL (TETTENHALL – VARIOUS
STREETS) (ONE WAY STREETS) ORDER 2024**

Wolverhampton City Council (“the Council”) in exercise of its powers under Section 1 (1) and (2), 2 (1) to (3) and 124, of the Road Traffic Regulation Act 1984 (“the Act”) as amended (“the Act”) and of all other enabling powers, after consultation with the Chief Officer of Police in accordance with Part III of Schedule 9 to the Act, hereby makes the following Order.

In the Order –

“cycle” means a cycle as defined in section 192(1) of the Road Traffic Act 1988;

“motor vehicle” as defined in section 136 (1) of the Road Traffic Regulation Act 1984 means a mechanically propelled vehicle intended or adapted for use on roads.

1. This Order shall come into operation on the 3rd day of **January 2025** and may be cited as The Wolverhampton City Council (Tettenhall –Various Streets) (One Way Streets) order 2024
2. The Wolverhampton City Council (Tettenhall – Various Streets) (One Way Streets) Order 2024. includes a plan (“the Plan”) incorporated in The Wolverhampton City Council (Tettenhall–Various Streets) (One Way Streets) order 2024. Plan Supplement (“the Plan Supplement”).
3. **One Way Streets:**

Save as provided in article 4, no person shall, except with the permission of a police officer in uniform, cause or permit any motor vehicle to proceed in the lengths of road specified in column 1 of Schedule 1 in a direction other than that specified in relation to that road in column 2 of that Schedule and as detailed in the Plan Supplement.

4. Statutory Undertakers:

Nothing in articles 3 shall render it unlawful to cause or permit any motor vehicle to proceed indicated in Schedule 1, in the roads specified therein for so long as may be necessary to enable-

- a) the motor vehicle, if it cannot be conveniently used for such purposes in any other road, to be used in connection with any of the following operations, namely-
 - (i) building, industrial or demolition operations;
 - (ii) the removal of any obstruction to traffic;
 - (iii) the maintenance, improvement or reconstruction of the said roads;
 - (iv) the laying, erection, alteration or repair in or on land adjacent to the said lengths of roads or any sewer or of any main, pipe or apparatus for the supply of gas, water or electricity or of any electronic communications apparatus as defined in section 151 of the Communications Act 2003; and
 - (v) the motor vehicle, if it cannot be conveniently used for such purpose in any other road, to be used in the service of a local authority or its contractors in pursuance of that authority's statutory powers or duties;
- b) motor vehicles undertaking the transport of bullion / security delivery and collections to premises within the pedestrian zone;

- c) motor vehicles in the service of the Royal Mail company (as defined in section 2(6) of the Postal Services Act 2011), to be used for the purpose of delivering and/or collecting mail.

SCHEDULE 1

1	2
Staveley Road (South-eastbound) – between its junction with Dunstall Road and Waterloo Road.	Towards Waterloo Road
Leicester Street (Westbound) – between its junction with Dunstall Road and Gloucester Street.	Towards Gloucester Street

REVOCATIONS

All existing Traffic Regulation Orders that conflict with the above Order and Schedule to the extents required are to be revoked.

THE COMMON SEAL OF Wolverhampton City
Council was hereunto affixed in the


presence of:

Authorised Officer

J. ADENIRAN

Dated: 17th December 2024



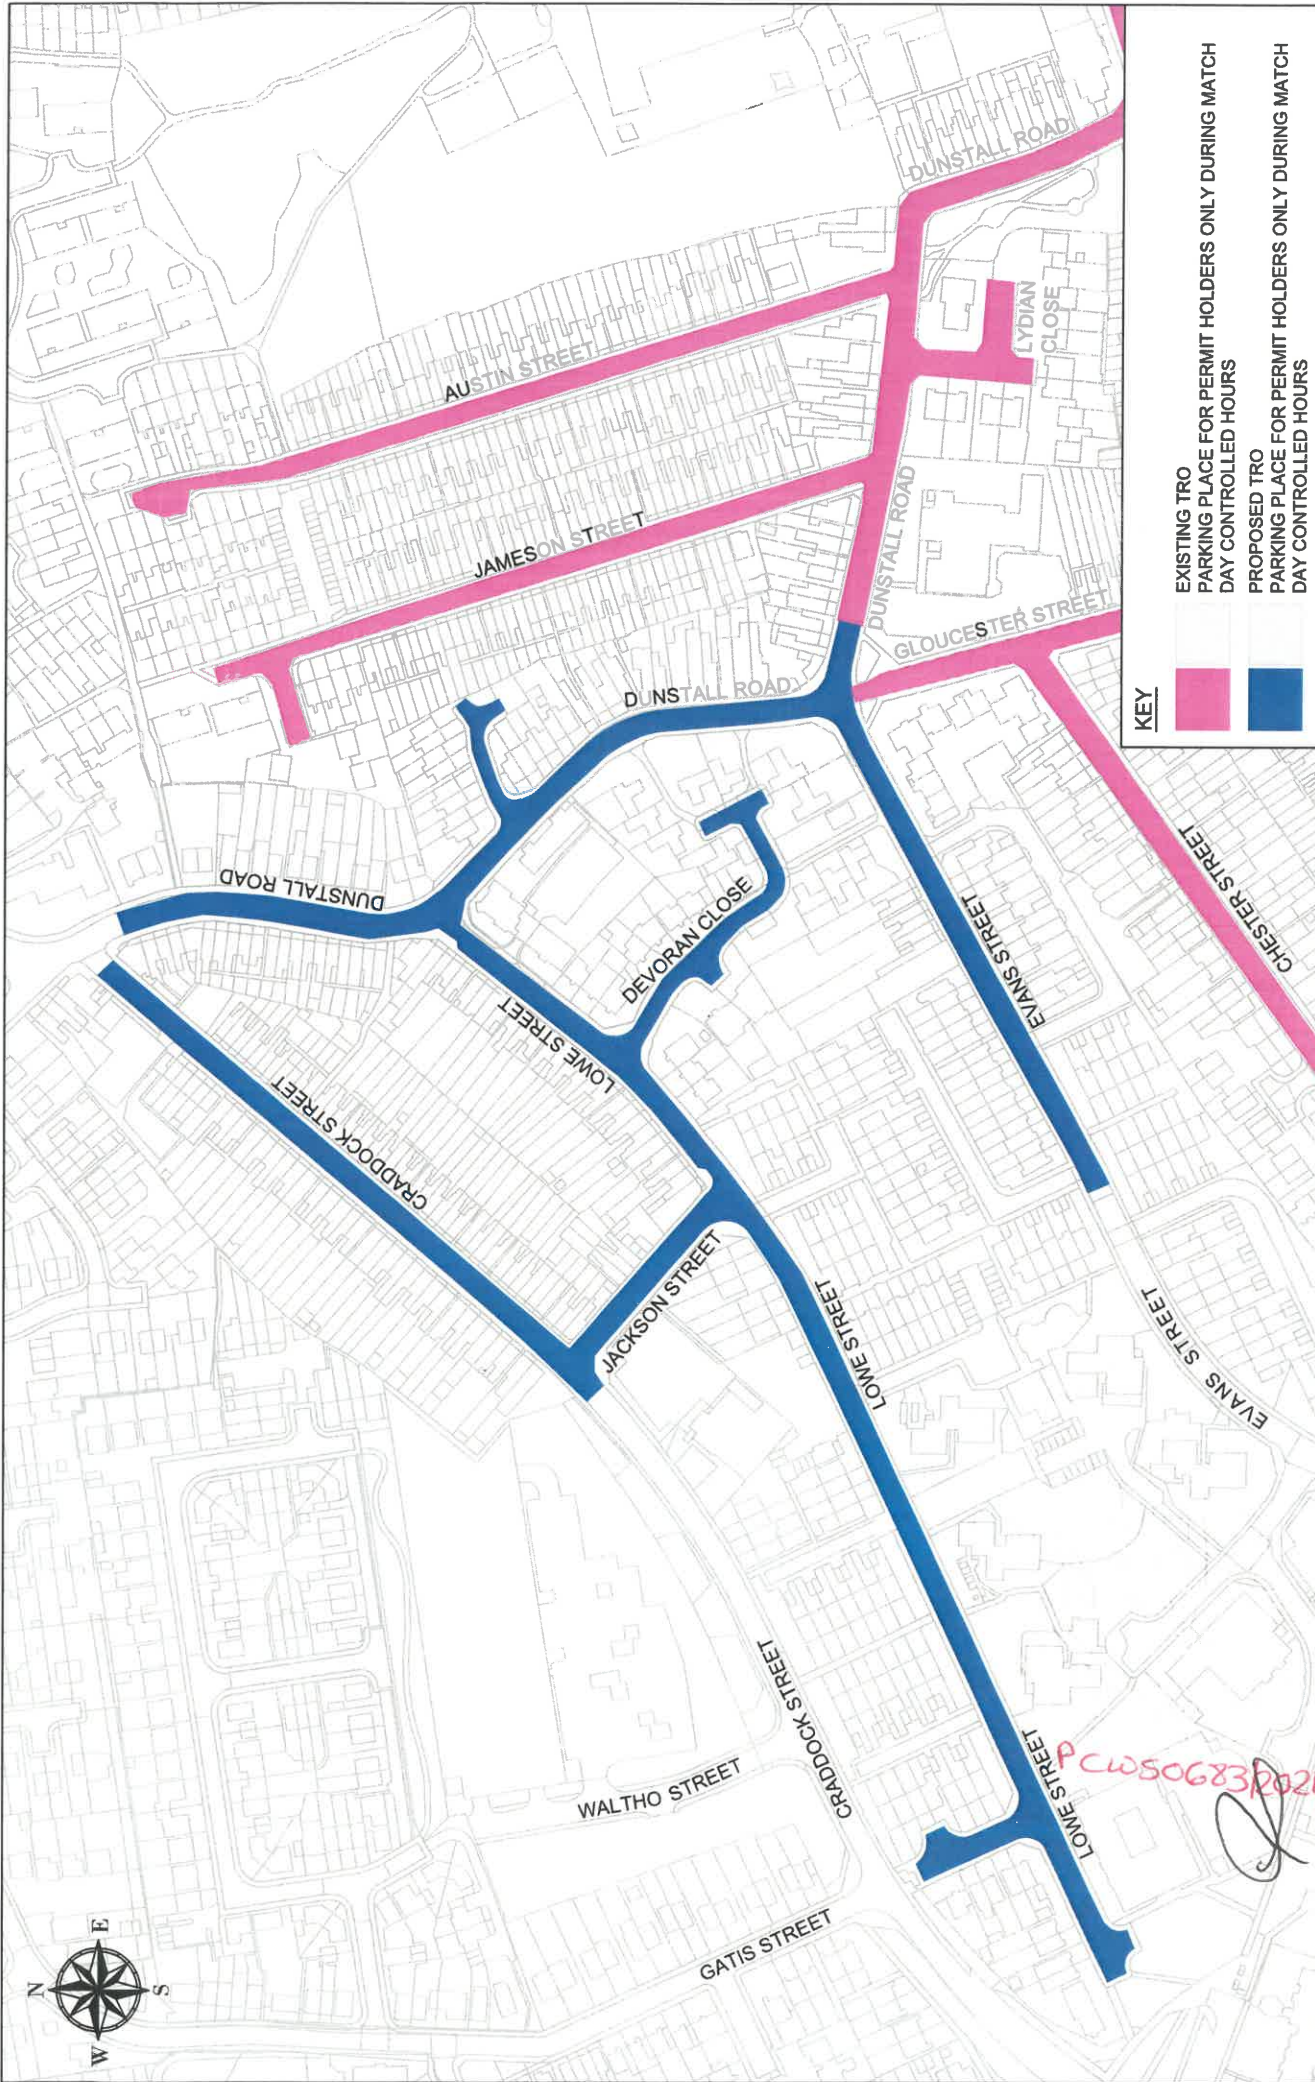

KEY

- EXISTING TR0 PARKING PLACE FOR PERMIT HOLDERS ONLY DURING MATCH DAY CONTROLLED HOURS
- PROPOSED TR0 PARKING PLACE FOR PERMIT HOLDERS ONLY DURING MATCH DAY CONTROLLED HOURS


CITY OF WOLVERHAMPTON COUNCIL
 City of Wolverhampton Council
 Transportation Services,
 Place, Civic Centre,
 St Peter's Square,
 Wolverhampton, WV1 1RP.

DUNSTALL ROAD, EVANS STREET, LOWE STREET, DEVORAN CLOSE, JACKSON STREET, CRADDOCK STREET PROPOSED MATCH DAY PARKING RESTRICTIONS PLAN

Date 24/09/2024
 Scale NTS

Drawing No. **T3/2008-1**

2028905M2
P

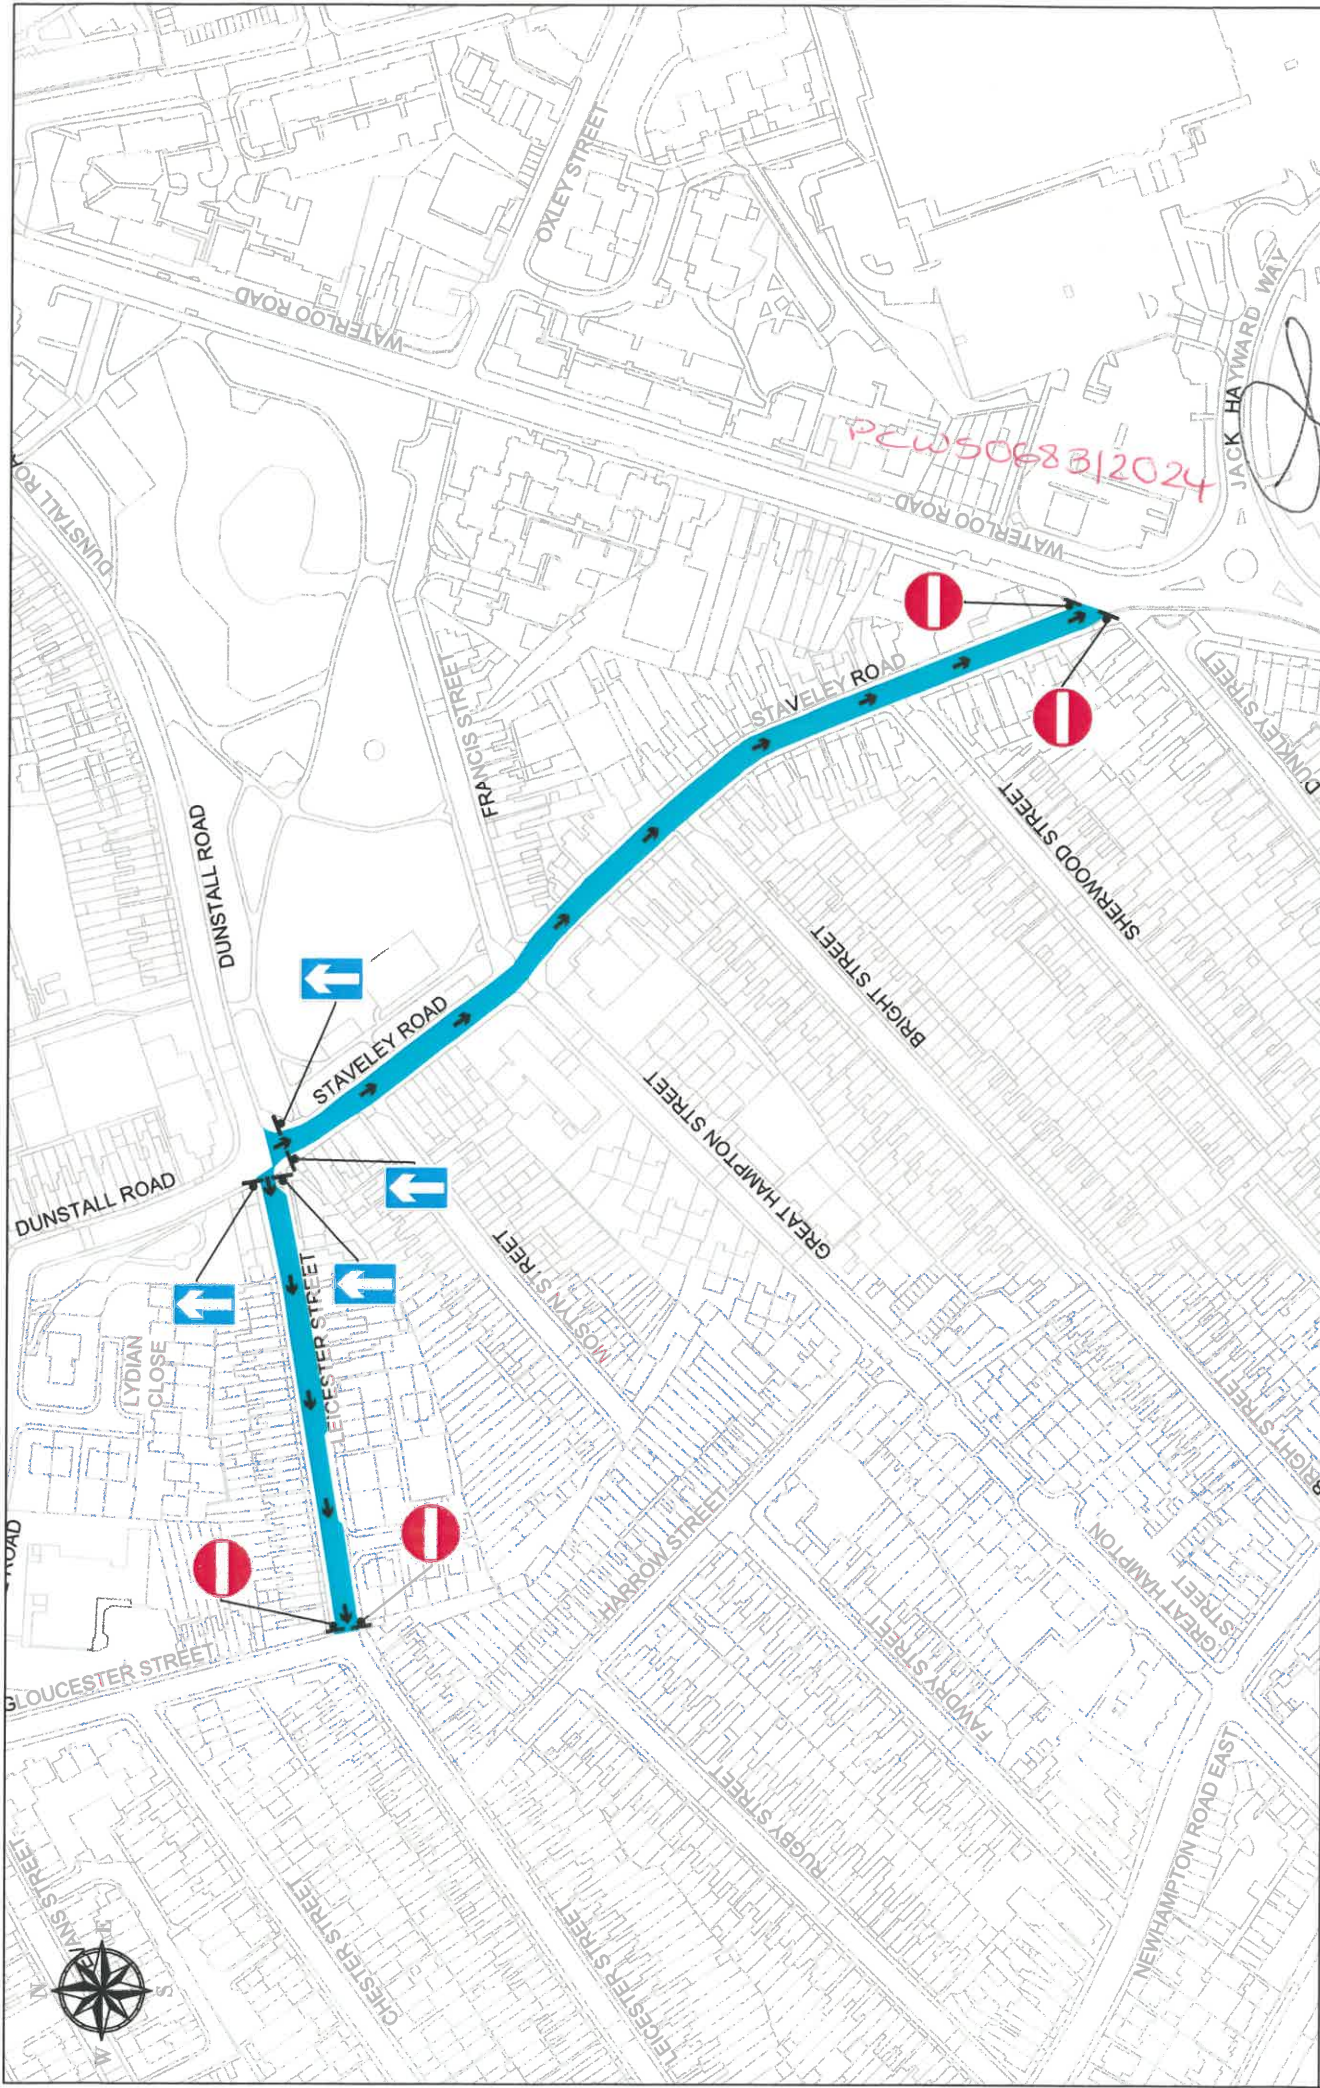

CITY OF
WOLVERHAMPTON
 COUNCIL

City of Wolverhampton Council
 Transportation Services,
 Place, Civic Centre,
 St Peter's Square,
 Wolverhampton, WV1 1RP.

**STAVELEY ROAD, LEICESTER STREET
 PROPOSED ONE WAY ORDER PLAN**

Date 24/09/2024

Scale NTS

Drawing No.
T3/2008-2