

THE WOLVERHAMPTON CITY COUNCIL (CITY CENTRE)
(PROHIBITION AND RESTRICTION OF WAITING AND STREET PARKING
PLACES) (AMENDMENT NO 3) ORDER 2021

Wolverhampton City Council in exercise of its powers under Sections 1, 2 and 124(1) (d) of the Road Traffic Regulation Act 1984 and of all other enabling powers, after consultation with the chief officer of police in accordance with Part III of Schedule 9 to the Act hereby make the following Order: -

1. This Order shall come into operation on the 3 day of *May* 2022 and may be cited as The Wolverhampton City Council (City Centre) (Prohibition and Restriction of Waiting and Street Parking Places) (Amendment No 3) Order 2021.
2. The Wolverhampton City Council (City Centre) (Prohibition and Restriction of Waiting and Street Parking Places) (Amendment No 3) Order 2021 includes plans (“the Plans”) incorporated in The Wolverhampton City Council (City Centre) (Prohibition and Restriction of Waiting and Street Parking Places) (Amendment No 3) Order 2021 Plan Supplement (“the Plan Supplement”)
3. Save as provided in Article 4 no person shall, except upon the direction or with the permission of a police officer in uniform or of a civil enforcement officer, cause or permit any vehicle to:
 - (i) wait at any time on any day in parts of Red Lion Street, Paternoster Row and Blossoms Fold, as specified on the Plans.
 - (ii) wait at any time on any day and to load and unload at any time on any day in parts of Red Lion Street, Paternoster Row and North Street; as specified on the Plans.

- (iii) wait at any time on any day and to load and unload between 11:00am to 3:00pm Monday – Friday and between 10:00am to 5:00pm Saturday in parts of Blossoms Fold; as specified on the Plans
 - (iv) wait at any time on any day and to load and unload between 3:00pm to 11:00am Monday – Friday and between 5:00pm to 10:00am Saturday in parts of Mitre Fold; as specified on the Plans
 - (v) wait at any time between 6:00pm to 8:30am and then park between 8:30am and 6:00pm unless there is displayed on that vehicle a valid Pay and Display ticket in part of Paternoster Row; as specified on the Plans.
 - (vi) park between 8:30am and 6:00pm unless there is displayed on that vehicle a valid Pay and Display ticket in part of Red Lion Street; as specified on the Plans.
 - (vii) wait in any disabled person's parking place unless there is displayed on that vehicle, in the relevant position, a valid disabled person's badge, for no longer period than 3 hours with no return within 1 hour between 6:30pm to 6:00am on any day and to load or unload between 6.00am-6.30pm on any day in part of North Street; as specified on the Plans.
 - (viii) wait in any disabled person's parking place unless there is displayed on that vehicle in the relevant position a valid disabled person's badge for no longer period than 3 hours with no return within 1 hour on any day in parts of Blossoms Fold; as specified on the Plans.
- 4.** Nothing in Article 3 shall render it unlawful to cause or permit any vehicle to wait on the roads specified therein for so long as may be necessary to enable –

- (a) a person to board or alight from the vehicle;
 - (b) the vehicle, if it cannot be conveniently be used for such purposes in any other road, to be used in connection with any of the following operations, namely –
 - (i) building, industrial or demolition operations;
 - (ii) the removal of any obstruction to traffic;
 - (iii) the maintenance, improvement or reconstruction of the said roads; and
 - (iv) the laying, erection, alteration or repair in or on land adjacent to the said lengths of roads or any sewer or of any main, pipe or apparatus for the supply of gas, water or electricity or of any electronic communications apparatus as defined in section 151 of the Communications Act 2003; and
 - (v) the vehicle, if it cannot be conveniently used for such purpose in any other road, to be used in the service of a local authority or its contractors in pursuance of that authority's statutory powers or duties;
 - (vi) the vehicle, in the service of the Royal Mail company (as defined in section 2(6) of the Postal Services Act 2011), or other universal provider to be used for the purpose of delivering and/or collecting mail.
- 5.** Existing traffic regulation orders; are hereby revoked to the extent necessary to facilitate the provisions of this Order;

THE COMMON SEAL of Wolverhampton)
City Council was hereunto affixed in the)
presence of :-)


Authorised Officer:

A. Hedges

Dated 22 April 2022



247/2022

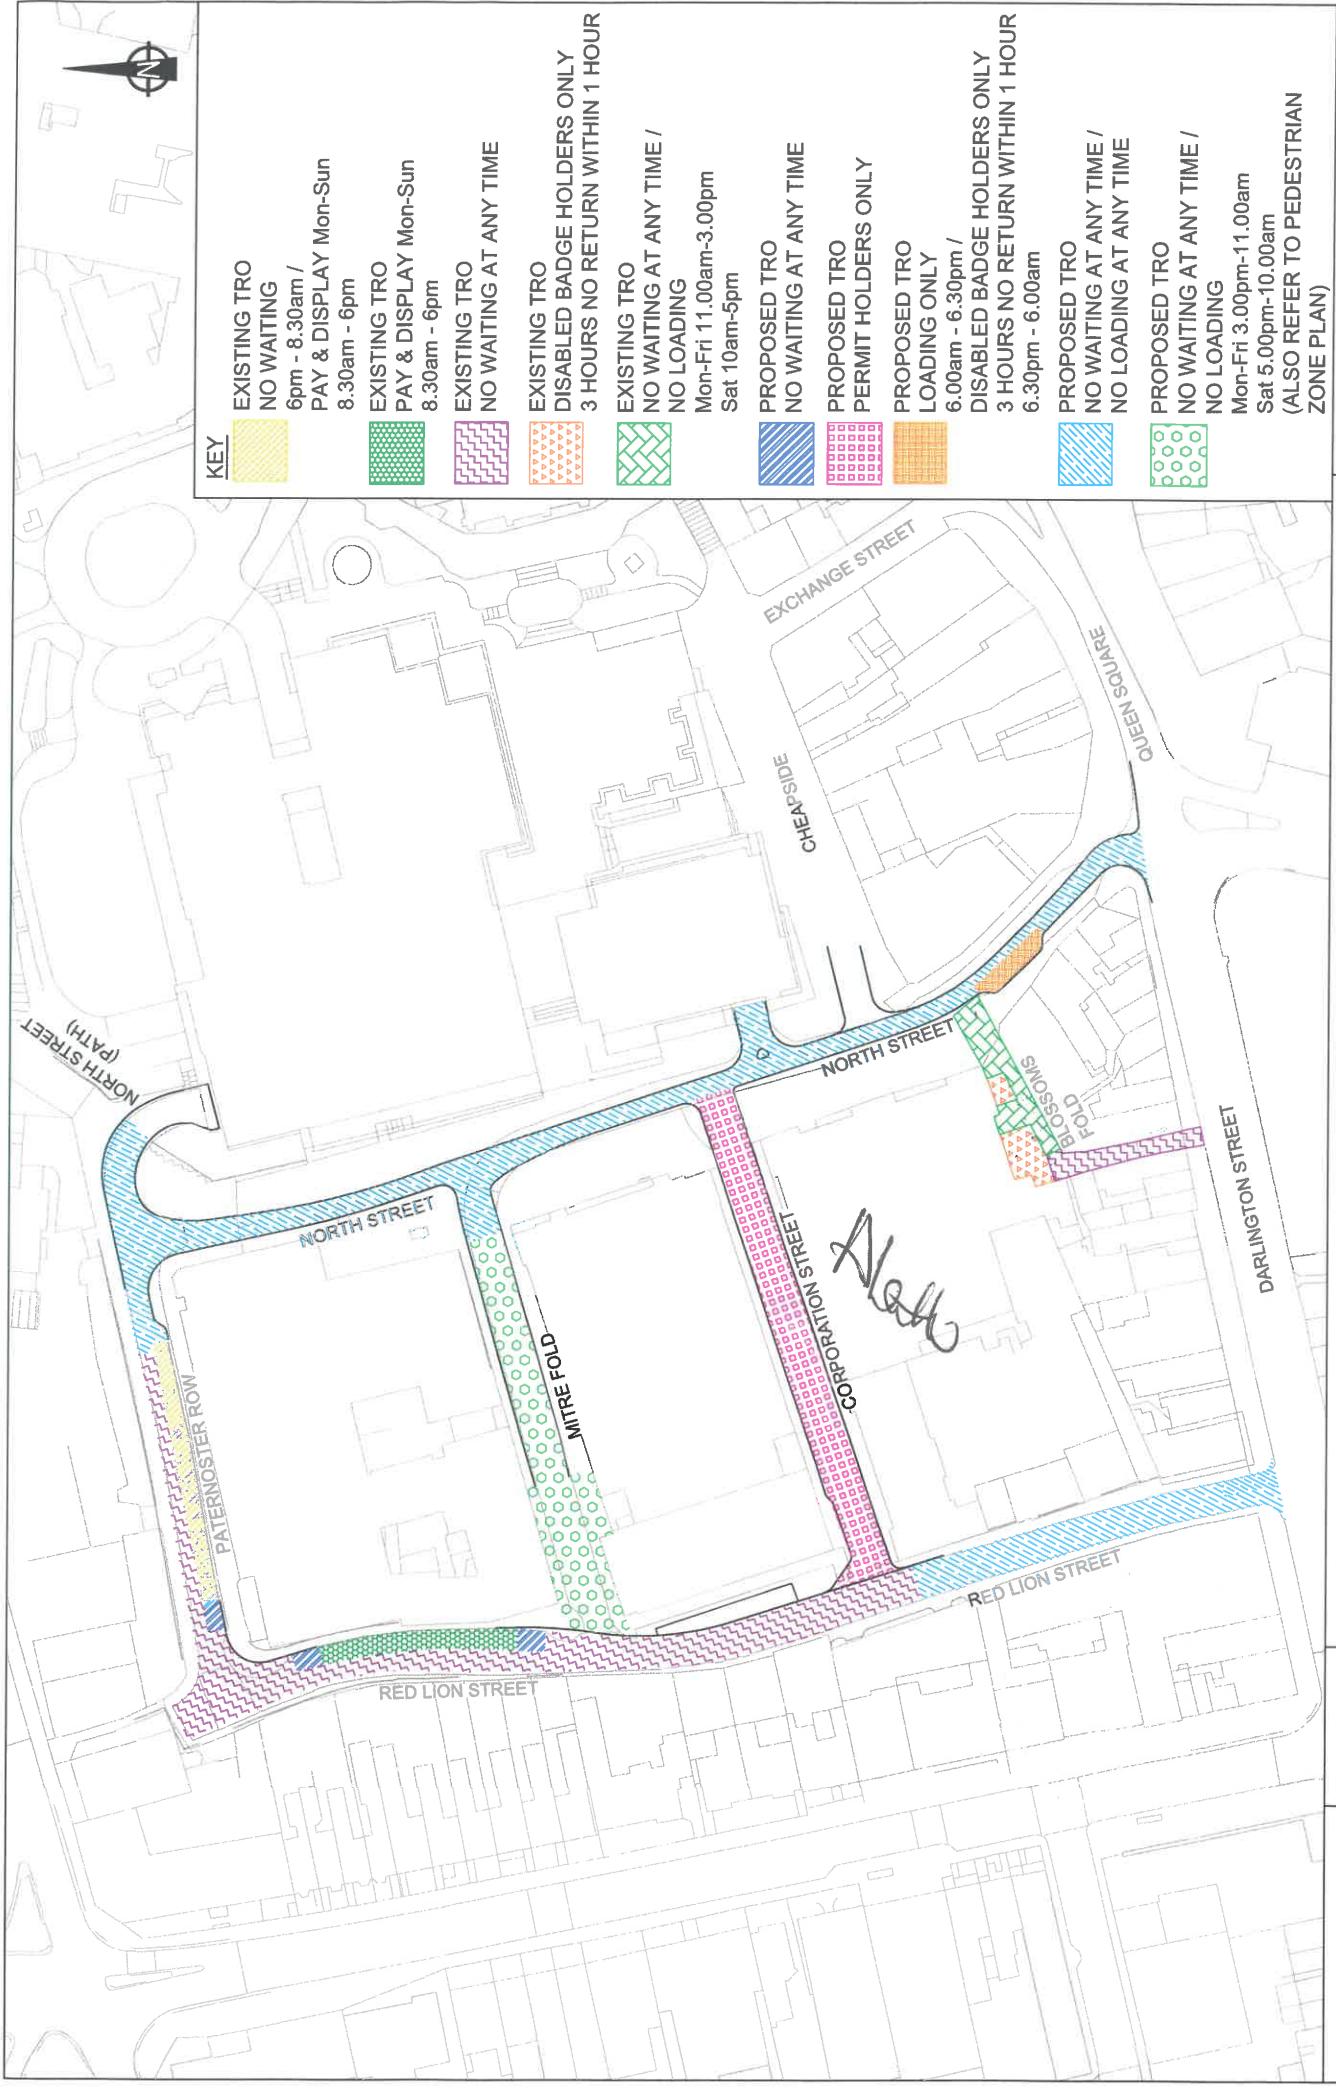

KEY	EXISTING TRO	EXISTING TRO	EXISTING TRO	EXISTING TRO	EXISTING TRO	PROPOSED TRO	PROPOSED TRO	PROPOSED TRO	PROPOSED TRO	PROPOSED TRO	
[Yellow box]	NO WAITING 6pm - 8.30am / PAY & DISPLAY Mon-Sun 8.30am - 6pm	[Green box]	EXISTING TRO PAY & DISPLAY Mon-Sun 8.30am - 6pm	[Purple box]	EXISTING TRO NO WAITING AT ANY TIME	[Orange box]	EXISTING TRO DISABLED BADGE HOLDERS ONLY 3 HOURS NO RETURN WITHIN 1 HOUR	[Green box]	EXISTING TRO NO WAITING AT ANY TIME / NO LOADING Mon-Fri 11.00am-3.00pm Sat 10am-5pm	[Blue box]	PROPOSED TRO NO WAITING AT ANY TIME
[Pink box]	EXISTING TRO PERMIT HOLDERS ONLY	[Orange box]	PROPOSED TRO LOADING ONLY 6.00am - 6.30pm / DISABLED BADGE HOLDERS ONLY 3 HOURS NO RETURN WITHIN 1 HOUR 6.30pm - 6.00am	[Blue box]	PROPOSED TRO NO WAITING AT ANY TIME / NO LOADING AT ANY TIME	[Green box]	PROPOSED TRO NO WAITING AT ANY TIME / NO LOADING Mon-Fri 3.00pm-11.00am Sat 5.00pm-10.00am (ALSO REFER TO PEDESTRIAN ZONE PLAN)				

City of Wolverhampton Council
 Transportation Services,
 Place, Civic Centre,
 St Peter's Square,
 Wolverhampton, WV1 1RP.

**THE WOLVERHAMPTON CITY COUNCIL (CITY CENTRE)
 (PROHIBITION AND RESTRICTION OF WAITING AND STREET PARKING PLACES)
 (AMENDMENT NO 3) ORDER 2021 - TRO PLAN SUPPLEMENT**

Date 17/1/2021
 Scale 1:1000

Drawing No.
T3/1494-01