

**THE WOLVERHAMPTON CITY COUNCIL (CITY CENTRE - TAXI
RANKS) (PROHIBITIONS OF WAITING AND STOPPING)
ORDER 2023**

Wolverhampton City Council in exercise of its powers under sections 1, 2 and 124(1) (d) and Part IV of Schedule 9 of the Road Traffic Regulation Act 1984 and of all other enabling powers, after consultation with the chief officer of police in accordance with Part III of Schedule 9 to the Act hereby make the following Order:-

1. This Order shall come into operation on the 9th day of June 2023 and may be cited as The Wolverhampton City Council (City Centre - Taxi Ranks) (Prohibitions of Waiting and Stopping) Order 2023.
2. The Wolverhampton City Council (City Centre - Taxi Ranks) (Prohibitions of Waiting and Stopping) Order 2023 includes plans (“the Plans”) incorporated in The Wolverhampton City Council (City Centre - Taxi Ranks) (Prohibitions of Waiting and Stopping) Order 2023 Plan Supplement (“the Plan Supplement”)
3. Save as provided in Article 4 no person shall, except upon the direction or with the permission of a police officer in uniform or of a civil enforcement officer, cause or permit any vehicle to:
 - (i) stop at any time on any day in any duly authorized hackney carriage stand except a licensed hackney carriage other than for the purpose of plying for hire in parts of Castle Street, Lichfield Street, Snow Hill, Tower Street as specified on the Plans.
 - (ii) wait at any time on any day in any duly authorized hackney carriage stand except a licensed hackney carriage other than for the purpose of plying for hire in parts of Bailey Street, Bell

Street, Chubb Street, Darlington Street, Market Street as specified on the Plans.

- (iii) wait at any time on any day in any duly authorized hackney carriage stand except a licensed hackney carriage between 6.00pm and 6.00am on any day other than for the purpose of plying for hire in parts of Darlington Street as specified on the Plans.
- (iv) wait in any loading area between 6.00am to 6.00pm on any day except for loading or unloading of goods in connection with adjoining trade or business in part of Darlington Street; as specified on the Plans.
- (v) wait in any duly authorized hackney carriage stand except a licensed hackney carriage between 11.00pm and 6.00am on any day other than for the purpose of plying for hire in parts of Princess Street, Wulfruna Street as specified on the Plans.
- (vi) wait in any loading area between 6.00am to 11.00pm on any day except for loading or unloading of goods in connection with adjoining trade or business in parts of Princess Street, Wulfruna Street as specified on the Plans.
- (vii) wait at any time on any day and to load and unload at any time on any day in parts of Princess Street as specified on the Plans.
- (viii) wait in any duly authorized hackney carriage stand except a licensed hackney carriage between 6:00pm and 3:00am on any day other than for the purpose of plying for hire and to load or unload by authorized security vehicles only between 3.00am to 6.00pm on any day in parts of Queen Square as specified on the Plans.

- (ix) wait in any duly authorized hackney carriage stand except a licensed hackney carriage between 6.30pm and 6.00am on any day other than for the purpose of plying for hire and to load or unload between 8.30am to 9.30am and 5.00pm to 6.00am on any day in parts of Lichfield Street as specified on the Plans.
 - (x) wait in any loading area between 6.00am to 8.30am and 9.30am to 5.00pm on any day except for loading or unloading of goods in connection with adjoining trade or business in parts of Lichfield Street as specified on the Plans.
 - (xi) wait at any time in any day in any duly authorized hackney carriage stand except a licensed hackney carriage between 6:00pm and 8:30am on any day other than for the purpose of plying for hire in parts of Market Street as specified on the Plans.
 - (xii) wait in a disabled person's parking place unless there is displayed on that vehicle in the relevant position a valid disabled person's badge for no longer period than 3 hours with no return within 1 hour between 8:30am to 6:00pm on any day in parts of Market Street; as specified on the Plans and provided that the vehicle immediately before or after the act of parking has been or is about to be driven or used by the person to whom the valid disabled person's badge has been issued or as the case may be, used for the carrying of disabled person(s) as passengers(s).
4. Nothing in Article 3 shall render it unlawful to cause or permit any vehicle to wait on the roads specified therein for so long as may be necessary to enable –
- (a) a person to board or alight from the vehicle;

(b) the vehicle, if it cannot conveniently be used for such purposes in any other road, to be used in connection with any of the following operations, namely –

(i) building, industrial or demolition operations;

(ii) the removal of any obstruction to traffic;

(iii) the maintenance, improvement or reconstruction of the said roads; and

(iv) the laying, erection, alteration or repair in or on land adjacent to the said lengths of roads or any sewer or of any main, pipe or apparatus for the supply of gas, water or electricity or of any electronic communications apparatus as defined in section 151 of the Communications Act 2003; and

(c) the vehicle, if it cannot be conveniently used for such purpose in any other road, to be used in the service of a local authority or its contractors in pursuance of that authority's statutory powers or duties;

(d) the vehicle, in the service of the Royal Mail company (as defined in section 2(6) of the Postal Services Act 2011), to be used for the purpose of delivering and/or collecting mail;

5. Existing traffic regulation orders are hereby revoked to the extent necessary to facilitate the provisions of this Order.

THE COMMON SEAL OF Wolverhampton City
Council was hereunto affixed in the
presence of:




Authorised Officer

Dated: 6th June 2023



2487ae23

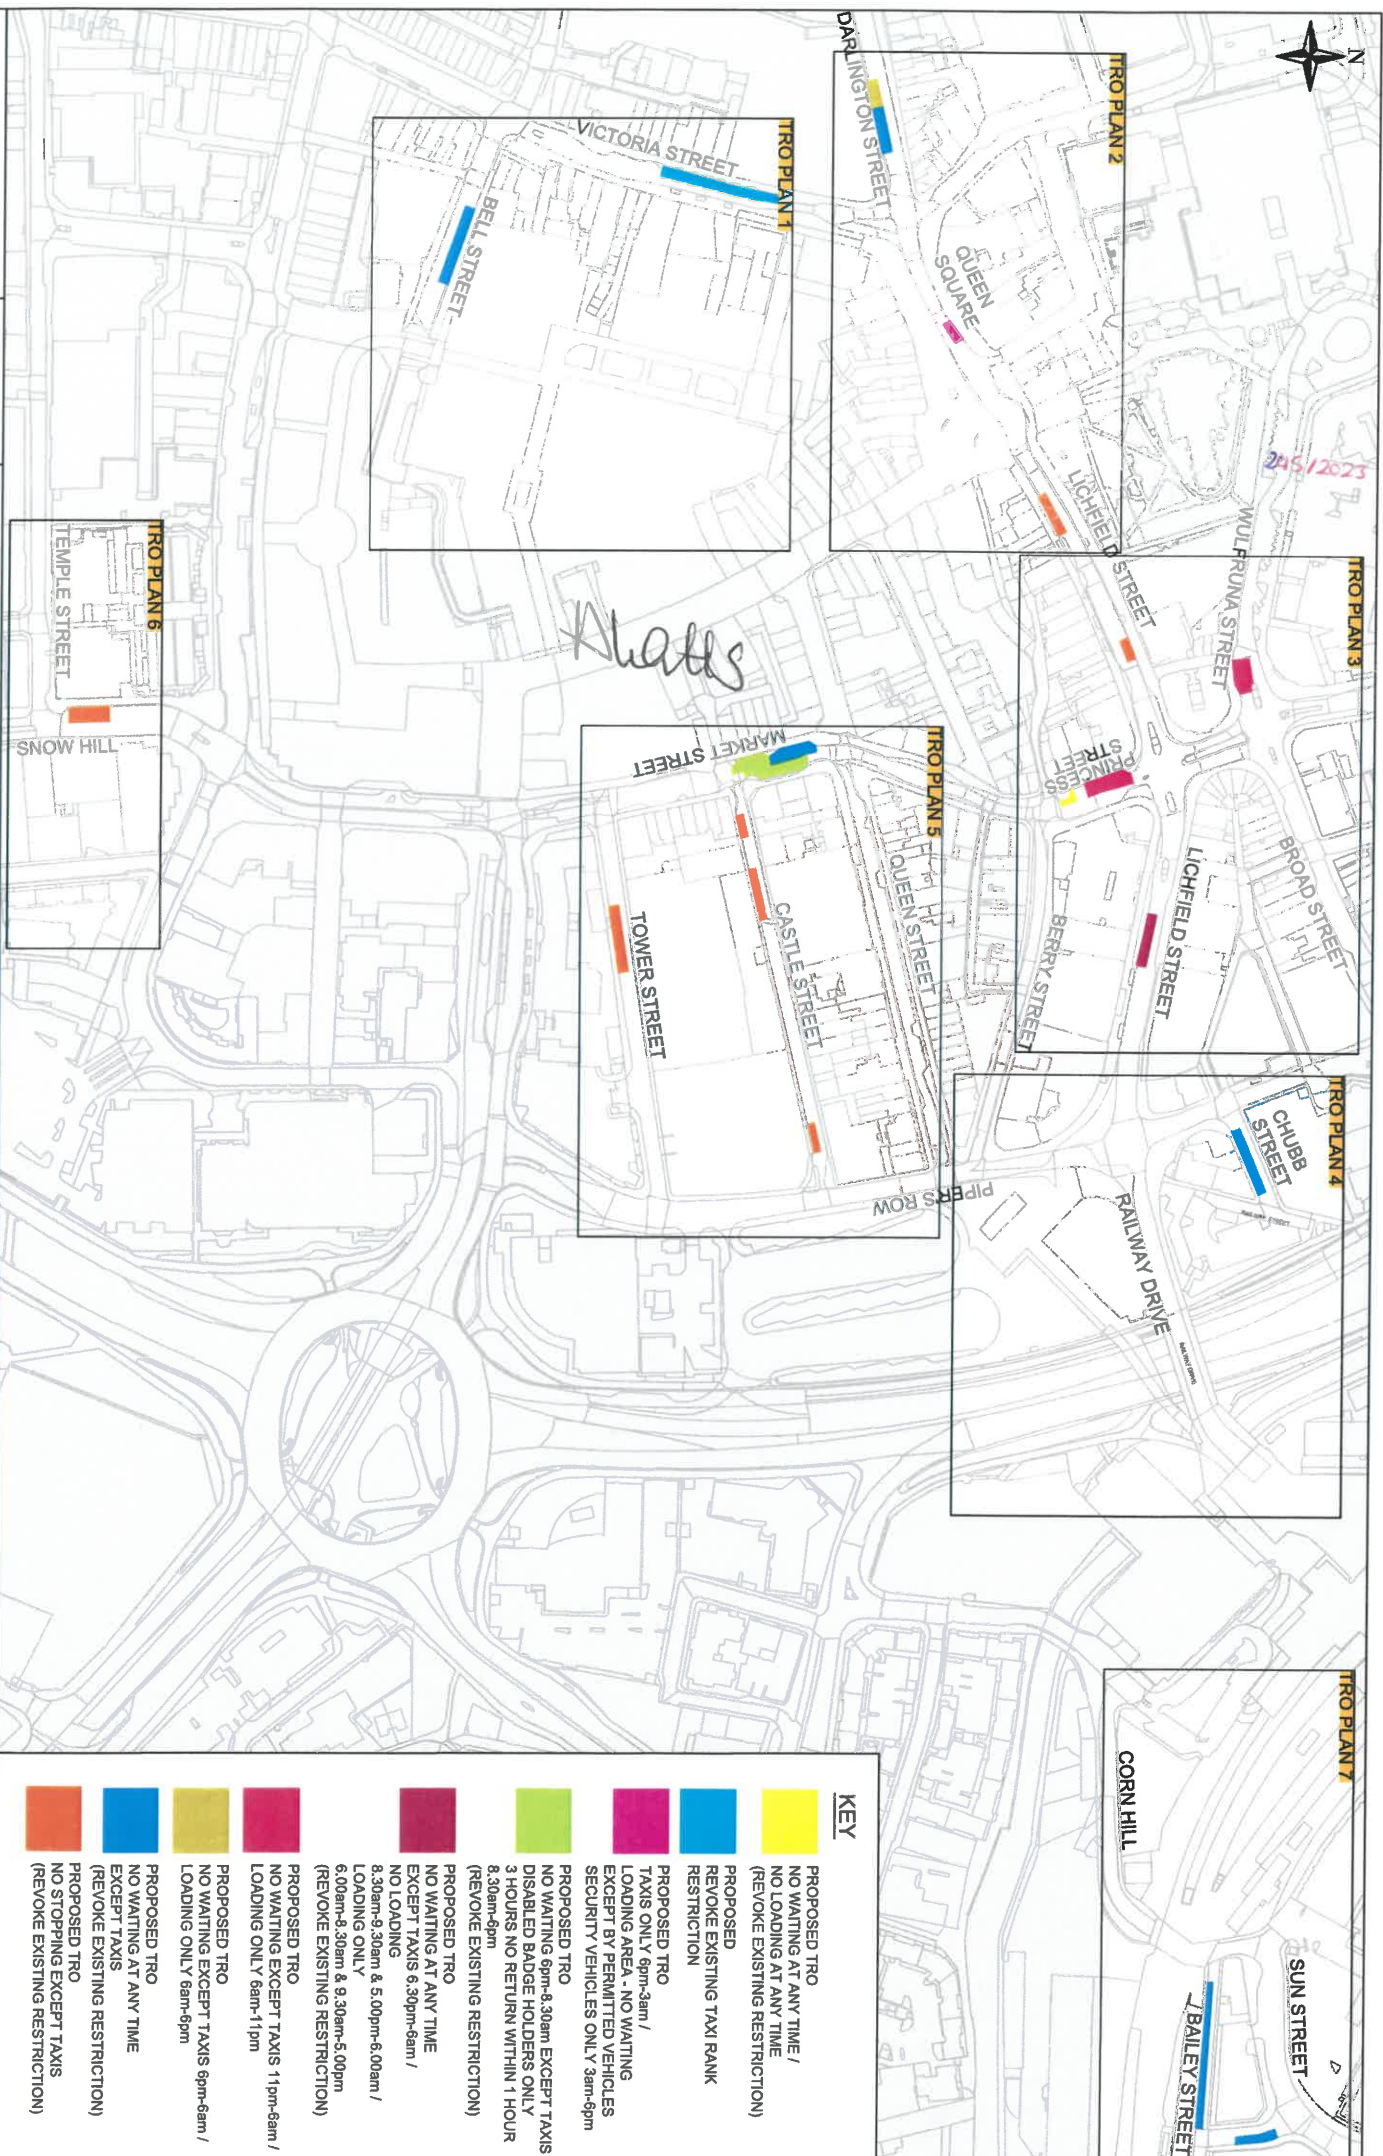

KEY


	PROPOSED TRO NO WAITING AT ANY TIME / NO LOADING AT ANY TIME (REVOKE EXISTING RESTRICTION)
	PROPOSED REVOKE EXISTING TAXI RANK RESTRICTION
	PROPOSED TRO TAXIS ONLY 9pm-3am / LOADING AREA - NO WAITING EXCEPT BY PERMITTED VEHICLES SECURITY VEHICLES ONLY 3am-6pm
	PROPOSED TRO NO WAITING 6pm-8.30am EXCEPT TAXIS / DISABLED BADGE HOLDERS ONLY 3 HOURS NO RETURN WITHIN 1 HOUR 8.30am-9pm (REVOKE EXISTING RESTRICTION)
	PROPOSED TRO NO WAITING AT ANY TIME EXCEPT TAXIS 6.30pm-9am / NO LOADING 8.30am-9.30am & 5.00pm-6.00am / LOADING ONLY 6.00am-8.30am & 9.30am-5.00pm (REVOKE EXISTING RESTRICTION)
	PROPOSED TRO NO WAITING EXCEPT TAXIS 11pm-6am / LOADING ONLY 6am-11pm
	PROPOSED TRO NO WAITING EXCEPT TAXIS 9pm-6am / LOADING ONLY 6am-9pm
	PROPOSED TRO NO WAITING AT ANY TIME EXCEPT TAXIS (REVOKE EXISTING RESTRICTION)
	PROPOSED TRO NO STOPPING EXCEPT TAXIS (REVOKE EXISTING RESTRICTION)

Drawing No. T3/1410-0
Date 27/02/2023
Scale 1:750

**CITY CENTRE
PROPOSED TAXI RANK RESTRICTIONS PLAN**

City of Wolverhampton Council
Transportation Services,
Place, Civic Centre,
St Peter's Square,
Wolverhampton, WV1 1RP.

**CITY OF
WOLVERHAMPTON
COUNCIL**

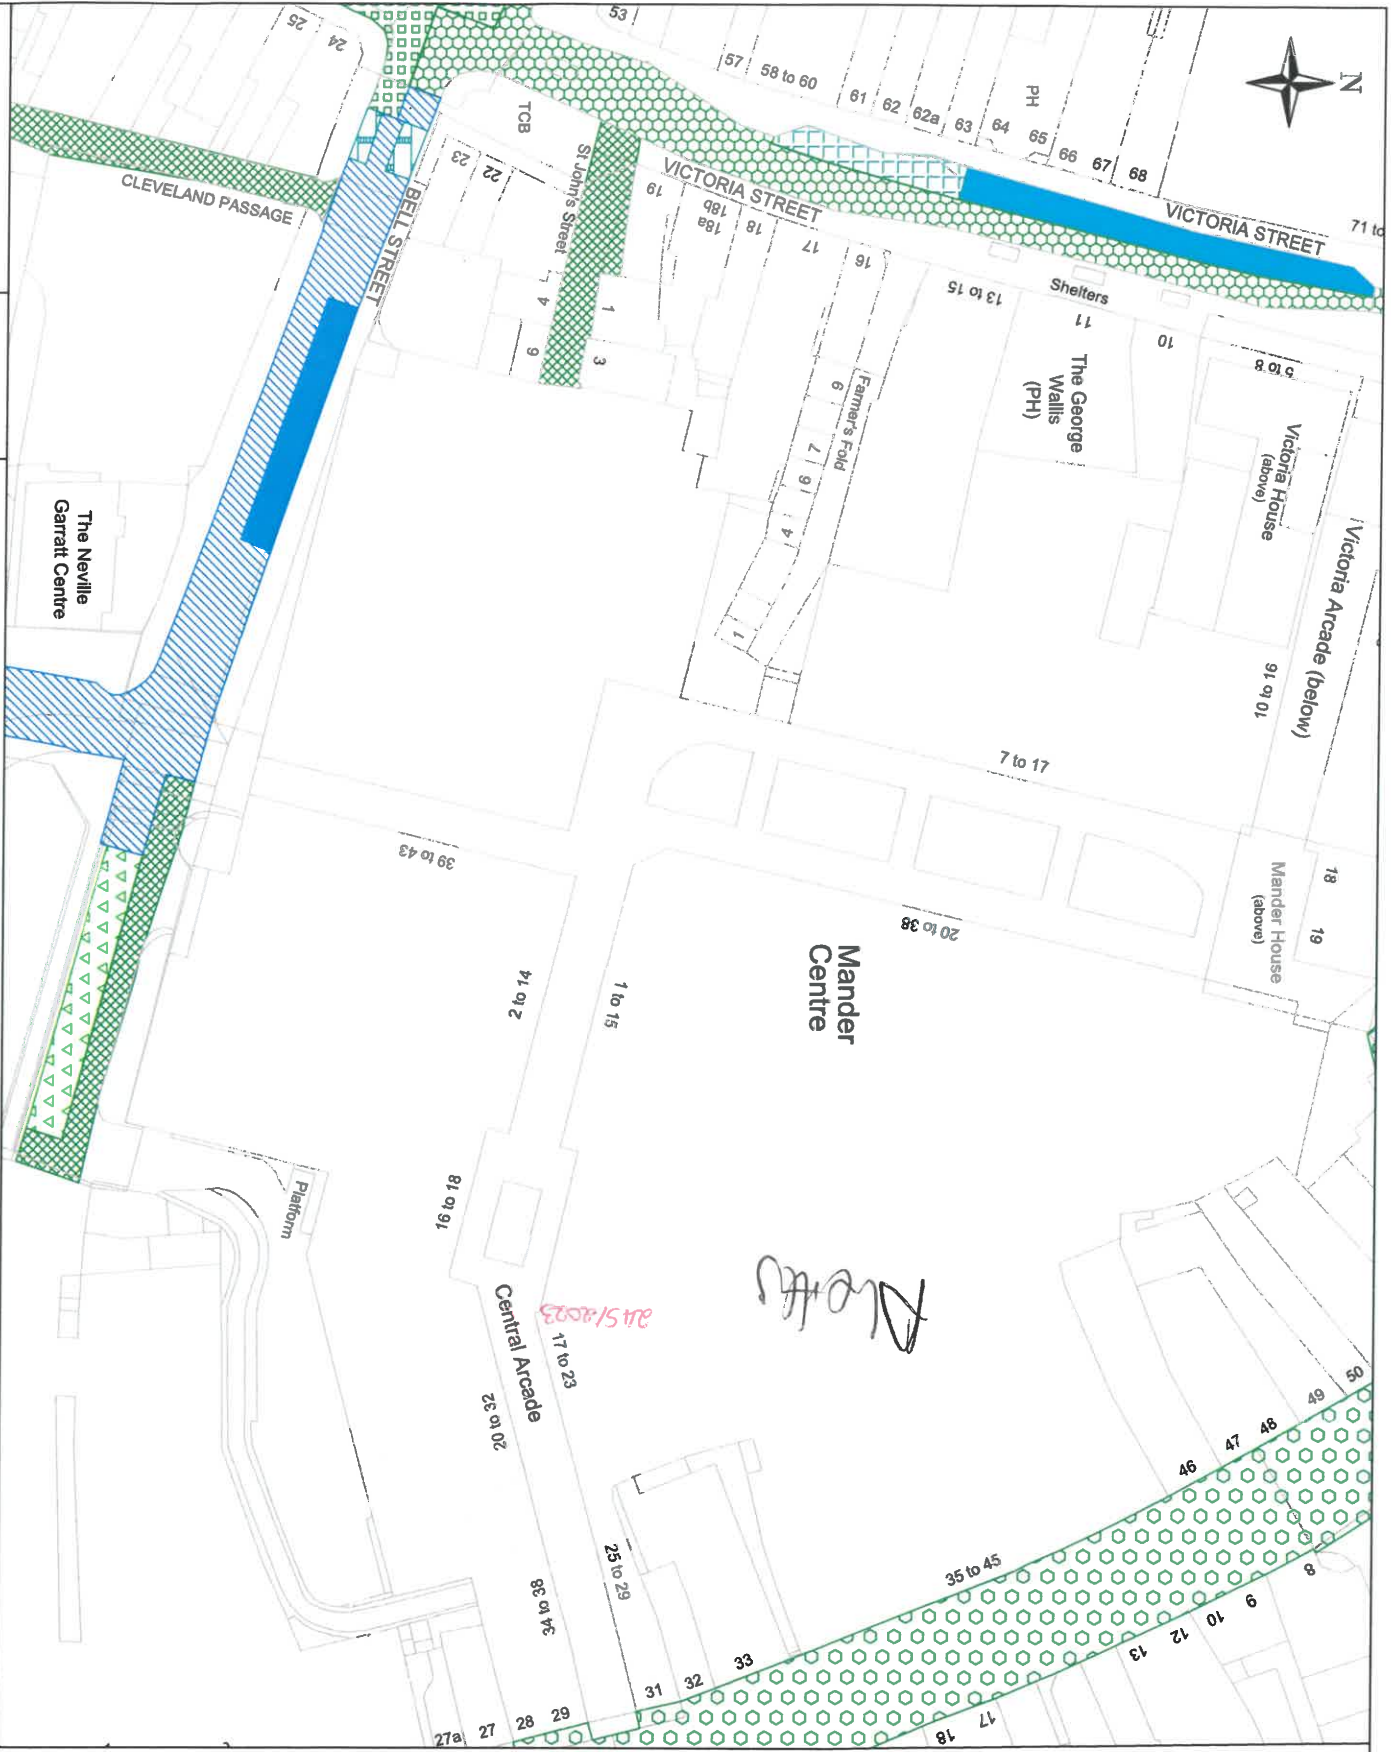


KEY

	EXISTING TRO PAY AND DISPLAY Mon-Sun 8.30am-6.30pm
	EXISTING TRO NO WAITING AT ANY TIME
	EXISTING TRO NO WAITING AT ANY TIME / NO LOADING Mon-Fri 11am-3pm, Sat 10am-5pm
	EXISTING TRO NO WAITING AT ANY TIME / NO LOADING Mon-Sat 8.30am-9.30am, 5pm-6.30pm
	EXISTING TRO NO WAITING AT ANY TIME / NO LOADING
	EXISTING TRO NO WAITING AT ANY TIME / NO LOADING
	EXISTING TRO DISABLED BADGE HOLDERS ONLY MAXIMUM STAY 3 HOURS
	EXISTING TRO DISABLED BADGE HOLDERS ONLY 3 HOURS NO RETURN WITHIN 1 HOUR 8.30am-6pm
	EXISTING TRO NO WAITING AT ANY TIME EXCEPT TAXIS (REVOKE EXISTING RESTRICTION)
	PROPOSED REVOKE EXISTING TAXI RANK RESTRICTION

Drawing No. T3/1410-1
Date 16/02/2023
Scale 1:750

**CITY CENTRE
PROPOSED TAXI RANK RESTRICTIONS PLAN**

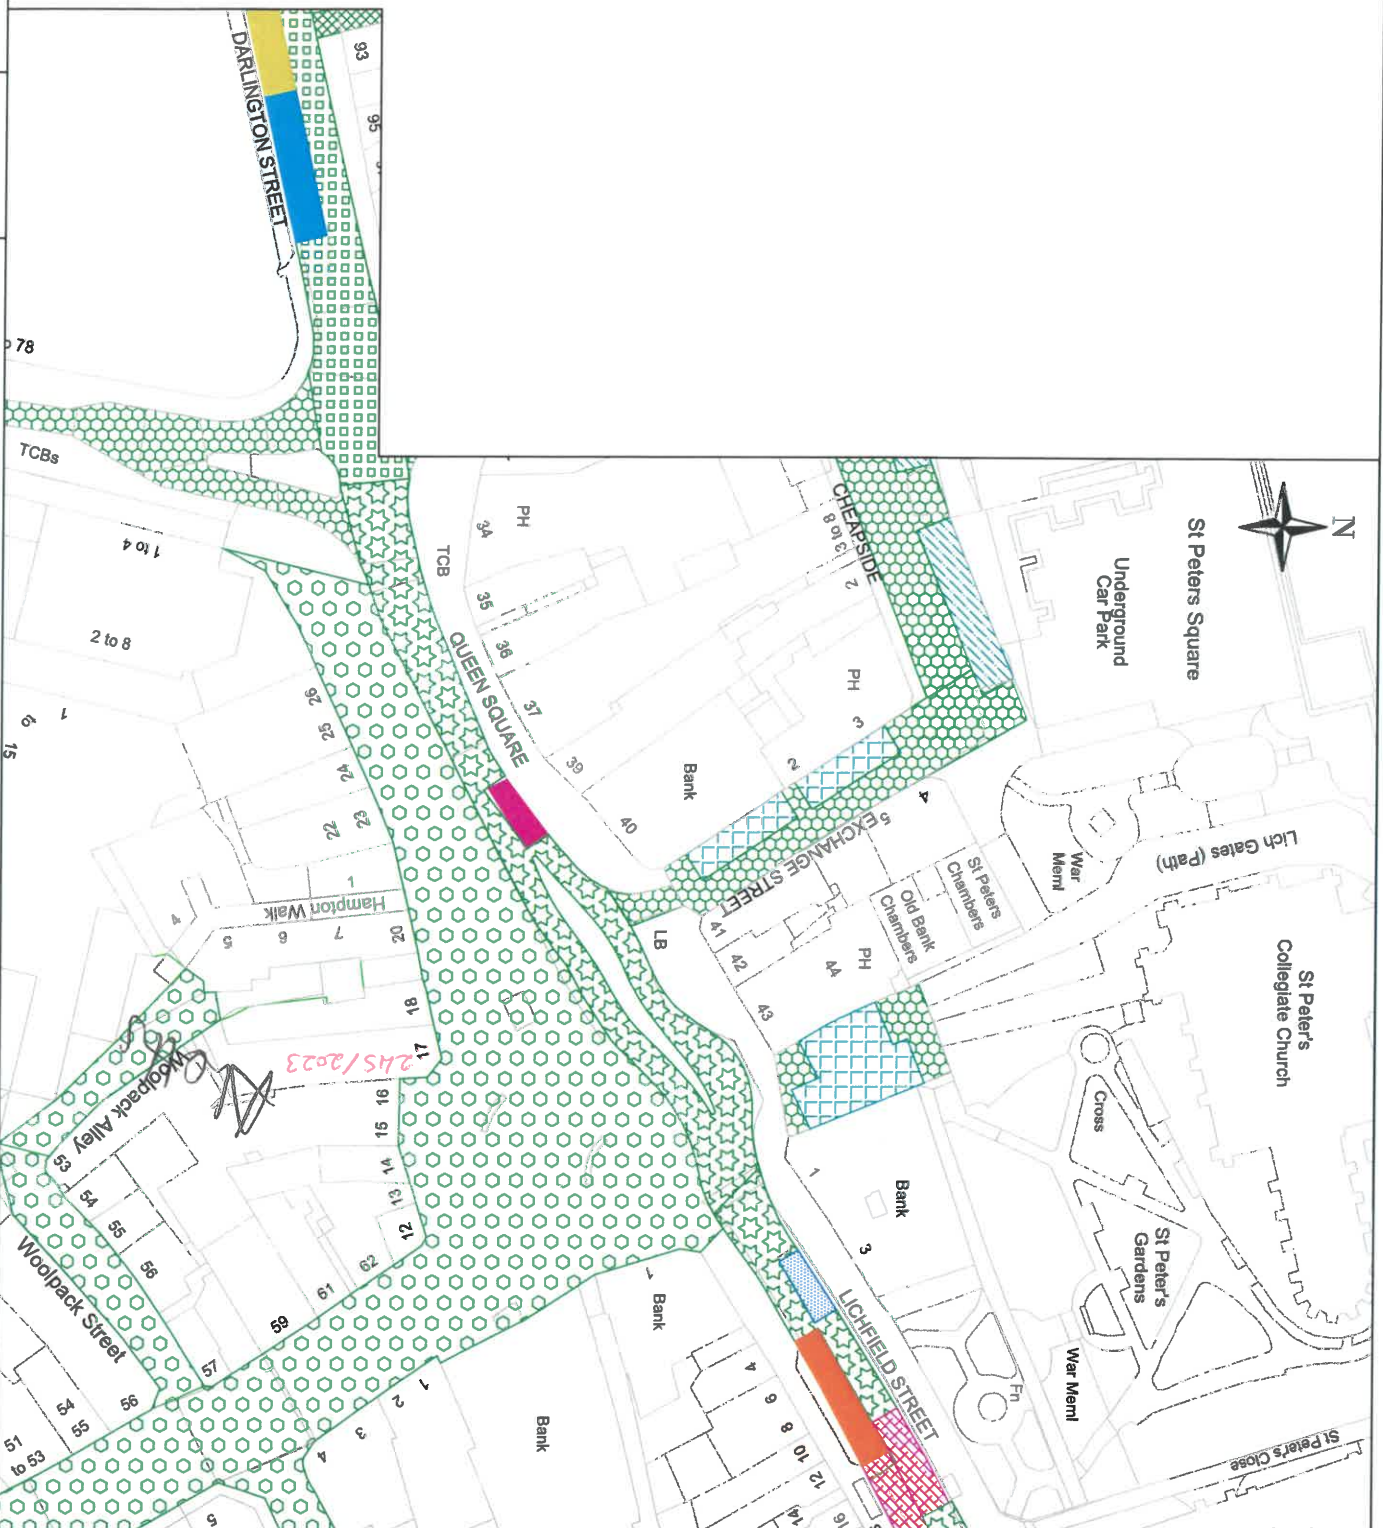

KEY	
	EXISTING TRO NO WAITING AT ANY TIME
	EXISTING TRO NO WAITING AT ANY TIME / NO LOADING AT ANY TIME / 11am-3pm, Sat 10am-5pm
	EXISTING TRO NO WAITING AT ANY TIME / NO LOADING Mon-Sat 8.30am-9.30am, 5pm-5.30pm
	EXISTING TRO NO WAITING AT ANY TIME / NO LOADING Mon-Sun 9.30am-4.30pm
	EXISTING TRO NO WAITING AT ANY TIME / NO LOADING 8.30am-5pm, 10pm-6am
	EXISTING TRO LOADING PLACE FOR SECURITY PURPOSE BUILT VEHICLES
	EXISTING TRO LOADING ONLY Mon-Sat 8am-6.30pm
	EXISTING TRO DISABLED BADGE HOLDERS ONLY MAXIMUM STAY 3 HOURS
	EXISTING TRO DISABLED BADGE HOLDERS ONLY MAXIMUM STAY 3 HOURS 6am-6.30pm
	EXISTING TRO NO STOPPING AT ANY TIME EXCEPT BUSES
	PROPOSED TRO NO WAITING AT ANY TIME EXCEPT TAXIS
	PROPOSED TRO NO STOPPING EXCEPT TAXIS
	PROPOSED TRO NO WAITING EXCEPT TAXIS 6pm-8am / LOADING ONLY 6am-6pm
	PROPOSED TRO TAXIS ONLY 6pm-3am / LOADING AREA - NO WAITING EXCEPT BY PERMITTED VEHICLES SECURITY VEHICLES ONLY 3am-6pm

Drawing No. T3/1410-2


Date 16/02/2023

Scale 1:750

**CITY CENTRE
PROPOSED TAXI RANK RESTRICTIONS PLAN**

City of Wolverhampton Council
 Transportation Services,
 Place, Civic Centre,
 St Peter's Square,
 Wolverhampton, WV1 1RP.

**CITY OF
WOLVERHAMPTON
COUNCIL**

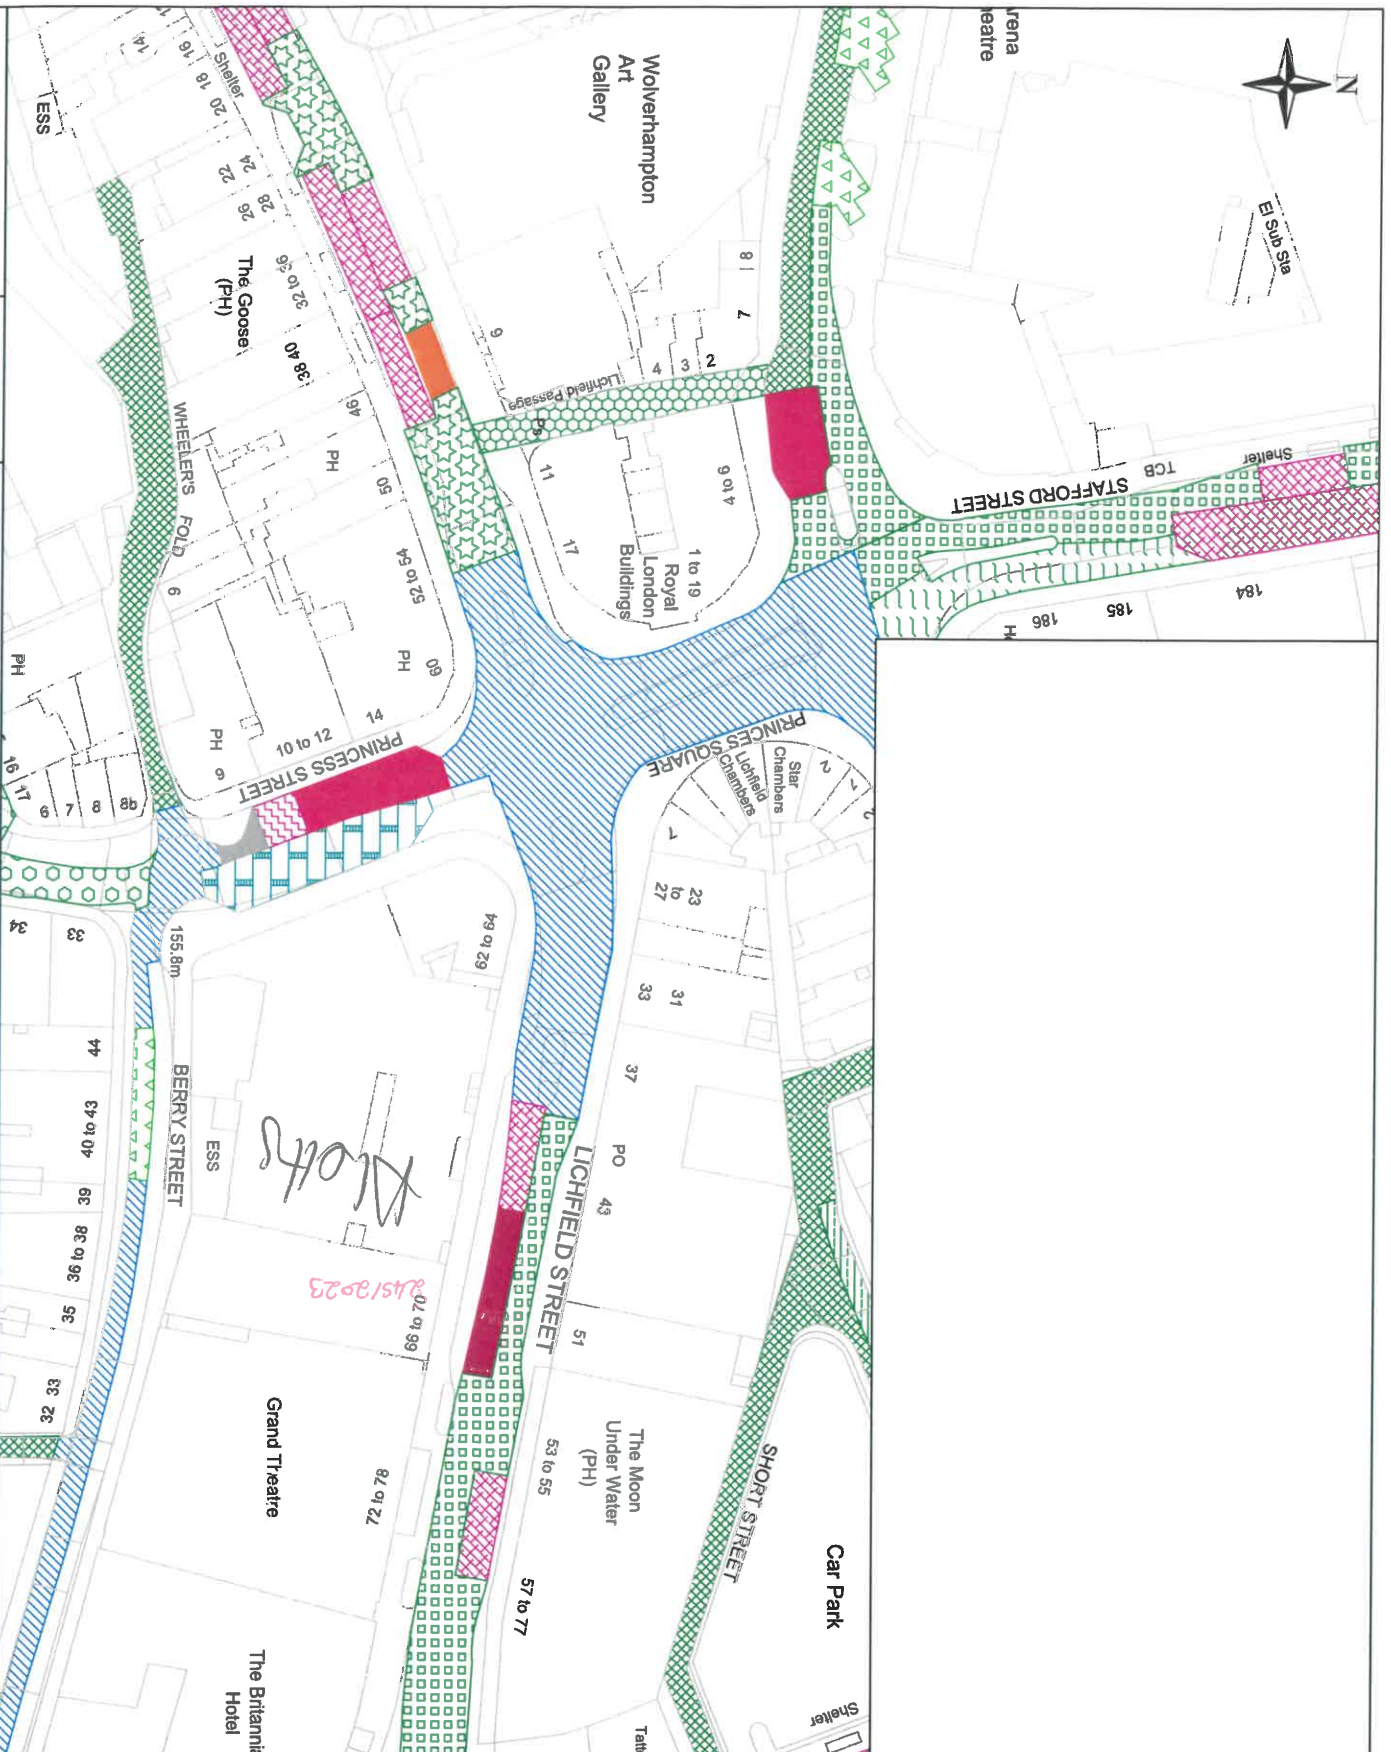

KEY	RESTRICTION TYPE	TIME PERIOD
	EXISTING TRO	PAY AND DISPLAY Mon-Sun 8.30am-6.30pm
	EXISTING TRO	NO WAITING AT ANY TIME
	EXISTING TRO	NO WAITING AT ANY TIME
	EXISTING TRO	NO WAITING 8.30am-6.30pm
	EXISTING TRO	NO WAITING AT ANY TIME / NO LOADING Mon-Fri 11am-3pm, Sat: 10am-5pm
	EXISTING TRO	NO WAITING AT ANY TIME / NO LOADING Mon-Sat 8.30am-9.30am, 5pm-6.30pm
	EXISTING TRO	NO WAITING AT ANY TIME / NO LOADING Mon-Sun 9.30am-4.30pm
	EXISTING TRO	NO WAITING AT ANY TIME / NO LOADING 8.30am-5pm, 10pm-6am
	EXISTING TRO	NO WAITING AT ANY TIME / NO LOADING
	EXISTING TRO	NO WAITING AT ANY TIME / NO LOADING
	EXISTING TRO	DISABLED BADGE HOLDERS ONLY 3 HOURS NO RETURN WITHIN 1 HOUR 8.30am-6pm
	EXISTING TRO	NO WAITING AT ANY TIME / NO LOADING AT ANY TIME
	EXISTING TRO	NO STOPPING AT ANY TIME EXCEPT BUSES
	EXISTING TRO	NO STOPPING AT ANY TIME EXCEPT TAXIS
	EXISTING TRO	EXISTING TRO
	EXISTING TRO	ELECTRIC VEHICLE CHARGING POINT MAXIMUM STAY 1.5 HOURS NO RETURN WITHIN 2 HOURS
	PROPOSED TRO	NO STOPPING EXCEPT TAXIS
	PROPOSED TRO	NO WAITING EXCEPT TAXIS 11pm-6am / LOADING ONLY 6am-11pm
	PROPOSED TRO	NO WAITING AT ANY TIME EXCEPT TAXIS 6.30pm-9am / NO LOADING
	PROPOSED TRO	8.30am-9.30am & 5.00pm-6.00am / LOADING ONLY
	PROPOSED TRO	6.00am-8.30am & 9.30am-5.00pm (REVOKE EXISTING RESTRICTION)
	PROPOSED TRO	NO WAITING AT ANY TIME / NO LOADING AT ANY TIME / (REVOKE EXISTING RESTRICTION)

Drawing No. T3/1410-3


Date 16/02/2023

Scale 1:750

CITY CENTRE PROPOSED TAXI RANK RESTRICTIONS PLAN

City of Wolverhampton Council
 Transportation Services,
 Place, Civic Centre,
 St Peter's Square,
 Wolverhampton, WV1 1RP.

CITY OF WOLVERHAMPTON COUNCIL

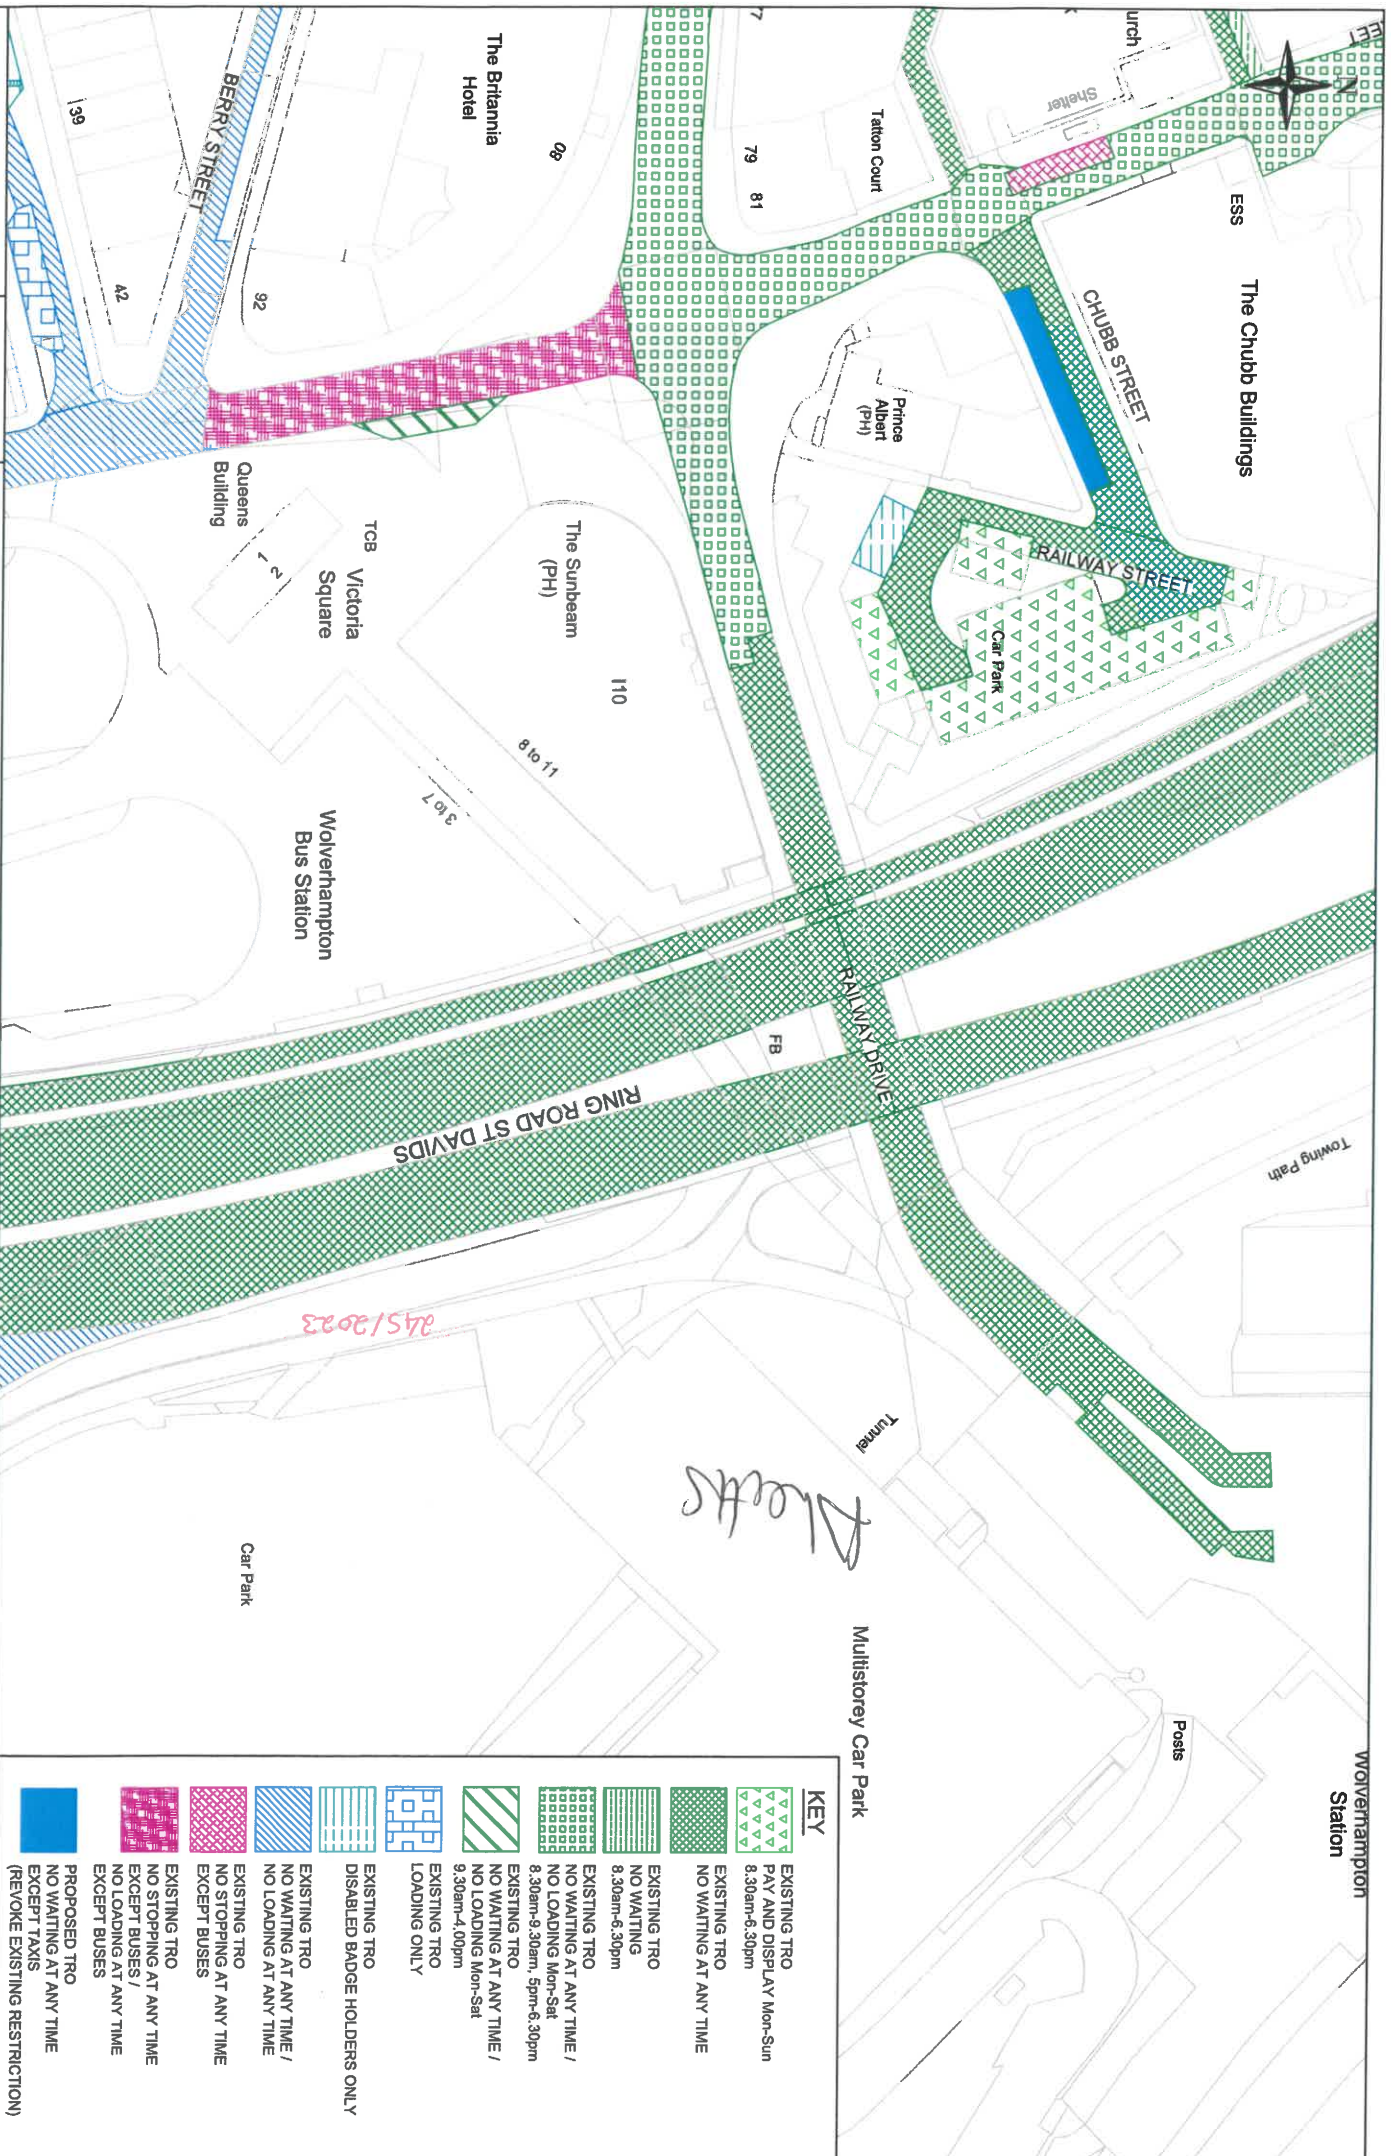

KEY	RESTRICTION
	EXISTING TRO PAY AND DISPLAY Mon-Sun 8.30am-6.30pm
	EXISTING TRO NO WAITING AT ANY TIME
	EXISTING TRO NO WAITING
	EXISTING TRO 8.30am-6.30pm
	EXISTING TRO NO WAITING AT ANY TIME / NO LOADING Mon-Sat
	EXISTING TRO 8.30am-9.30am, 5pm-6.30pm
	EXISTING TRO NO WAITING AT ANY TIME / NO LOADING Mon-Sat
	EXISTING TRO 9.30am-4.00pm
	EXISTING TRO LOADING ONLY
	EXISTING TRO LOADING ONLY
	EXISTING TRO DISABLED BADGE HOLDERS ONLY
	EXISTING TRO NO WAITING AT ANY TIME / NO LOADING AT ANY TIME
	EXISTING TRO NO STOPPING AT ANY TIME EXCEPT BUSES
	EXISTING TRO NO STOPPING AT ANY TIME EXCEPT BUSES
	EXISTING TRO NO STOPPING AT ANY TIME EXCEPT BUSES / NO LOADING AT ANY TIME EXCEPT BUSES
	PROPOSED TRO NO WAITING AT ANY TIME EXCEPT TAXIS (REVOKE EXISTING RESTRICTION)

Drawing No. T3/1410-4
Date 16/02/2023
Scale 1:1750

CITY CENTRE
PROPOSED TAXI RANK RESTRICTIONS PLAN

City of Wolverhampton Council
Transportation Services,
Place, Civic Centre,
St Peter's Square,
Wolverhampton, WV1 1RP.


CITY of WOLVERHAMPTON COUNCIL



Color/Pattern	Restriction Description
Green with diagonal lines	EXISTING TRO PAY AND DISPLAY Mon-Sun 8.30am-6.30pm
Green with cross-hatch	EXISTING TRO NO WAITING AT ANY TIME
Green with dots	EXISTING TRO NO WAITING Mon-Sat 8.30am-9pm
Green with stars	EXISTING TRO NO WAITING AT ANY TIME / NO LOADING Mon-Sat 8.30am-9.30am, 5pm-6.30pm
Green with grid	EXISTING TRO NO LOADING ONLY
Blue with grid	EXISTING TRO DISABLED BADGE HOLDERS ONLY 3 HOURS NO RETURN WITHIN 1 HOUR 8.30am-9pm
Blue with vertical lines	EXISTING TRO DISABLED BADGE HOLDERS ONLY MAXIMUM STAY 3 HOURS
Blue with horizontal lines	EXISTING TRO NO WAITING AT ANY TIME / NO LOADING AT ANY TIME
Blue with diagonal lines (top-left to bottom-right)	EXISTING TRO NO STOPPING AT ANY TIME EXCEPT BUSES
Blue with diagonal lines (bottom-left to top-right)	EXISTING TRO NO STOPPING AT ANY TIME EXCEPT BUSES / NO LOADING AT ANY TIME EXCEPT BUSES
Blue with vertical lines (darker)	EXISTING TRO DROP OFF ZONE - LIMITED WAITING 5 MINUTES NO RETURN WITHIN 1 HOUR 8.30am-6.30pm
Blue with horizontal lines (darker)	EXISTING TRO ELECTRIC VEHICLE CHARGING POINT MAXIMUM STAY 1.5 HOURS NO RETURN WITHIN 2 HOURS
Blue with diagonal lines (darker)	PROPOSED TRO NO WAITING AT ANY TIME EXCEPT TAXIS (REVOKE EXISTING RESTRICTION)
Blue with horizontal lines (darker)	PROPOSED TRO NO STOPPING EXCEPT TAXIS (REVOKE EXISTING RESTRICTION)
Blue with vertical lines (darker)	PROPOSED TRO NO WAITING 6pm-8.30am EXCEPT TAXIS / DISABLED BADGE HOLDERS ONLY 3 HOURS NO RETURN WITHIN 1 HOUR 8.30am-9pm (REVOKE EXISTING RESTRICTION)

Drawing No. T3/1410-5
 Date 16/02/2023
 Scale 1:750


**CITY CENTRE
 PROPOSED TAXI RANK RESTRICTIONS PLAN**

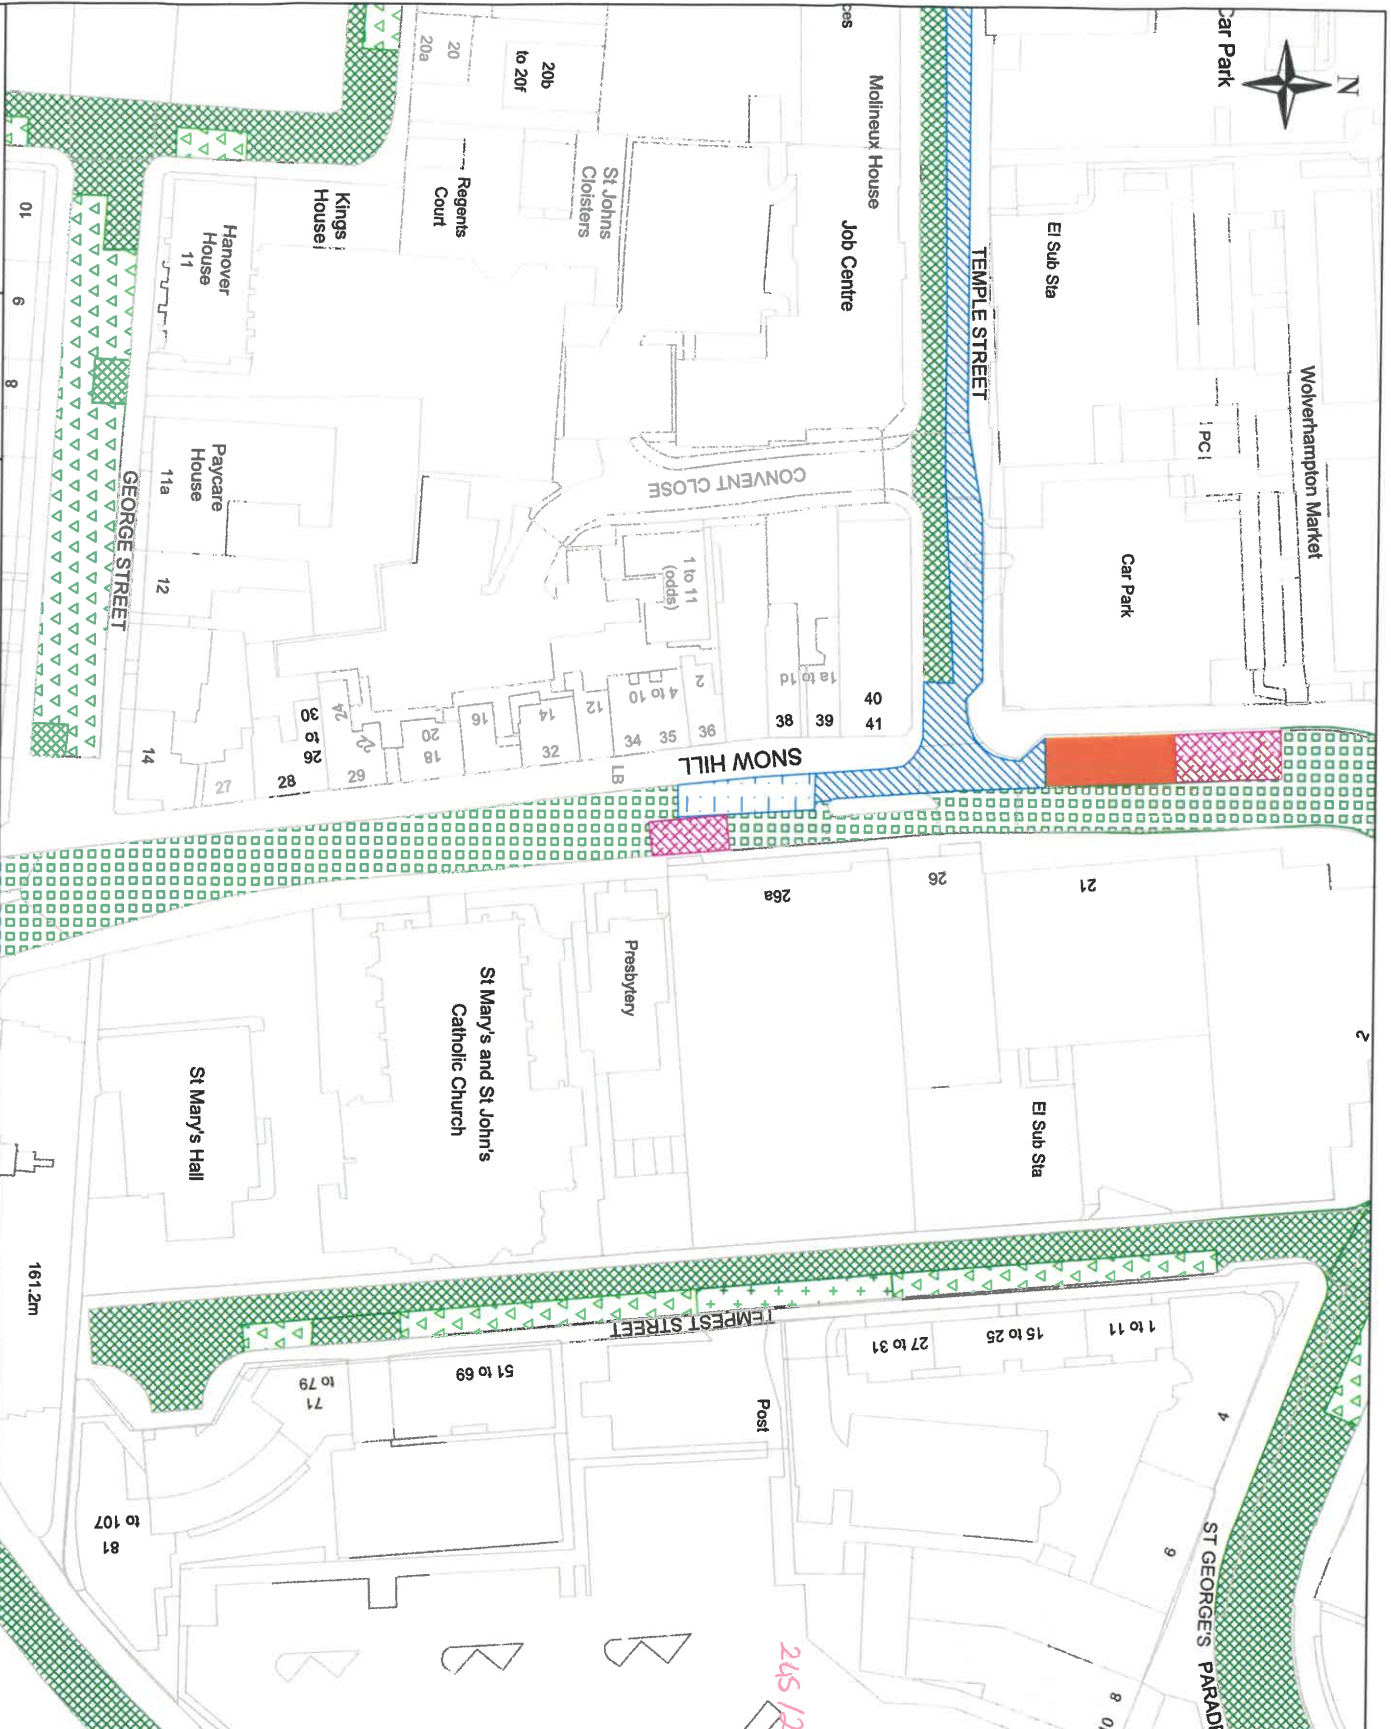

KEY	
	EXISTING TRO PAY AND DISPLAY Mon-Sun 8.30am-6.30pm
	EXISTING TRO NO WAITING AT ANY TIME
	EXISTING TRO NO WAITING AT ANY TIME
	EXISTING TRO NO WAITING Mon-Sat 8.30am-9pm
	EXISTING TRO NO WAITING AT ANY TIME / NO LOADING Mon-Sat 8.30am-9.30am, 5pm-6.30pm
	EXISTING TRO LOADING ONLY Mon-Sat 8am-6.30pm
	EXISTING TRO NO WAITING AT ANY TIME / NO LOADING AT ANY TIME
	EXISTING TRO NO STOPPING AT ANY TIME / EXCEPT BUSES
	PROPOSED TRO NO STOPPING EXCEPT TAXIS (REVOKE EXISTING RESTRICTION)

Drawing No. T3/1410-6
Date 16/02/2023
Scale 1:750

CITY CENTRE PROPOSED TAXI RANK RESTRICTIONS PLAN

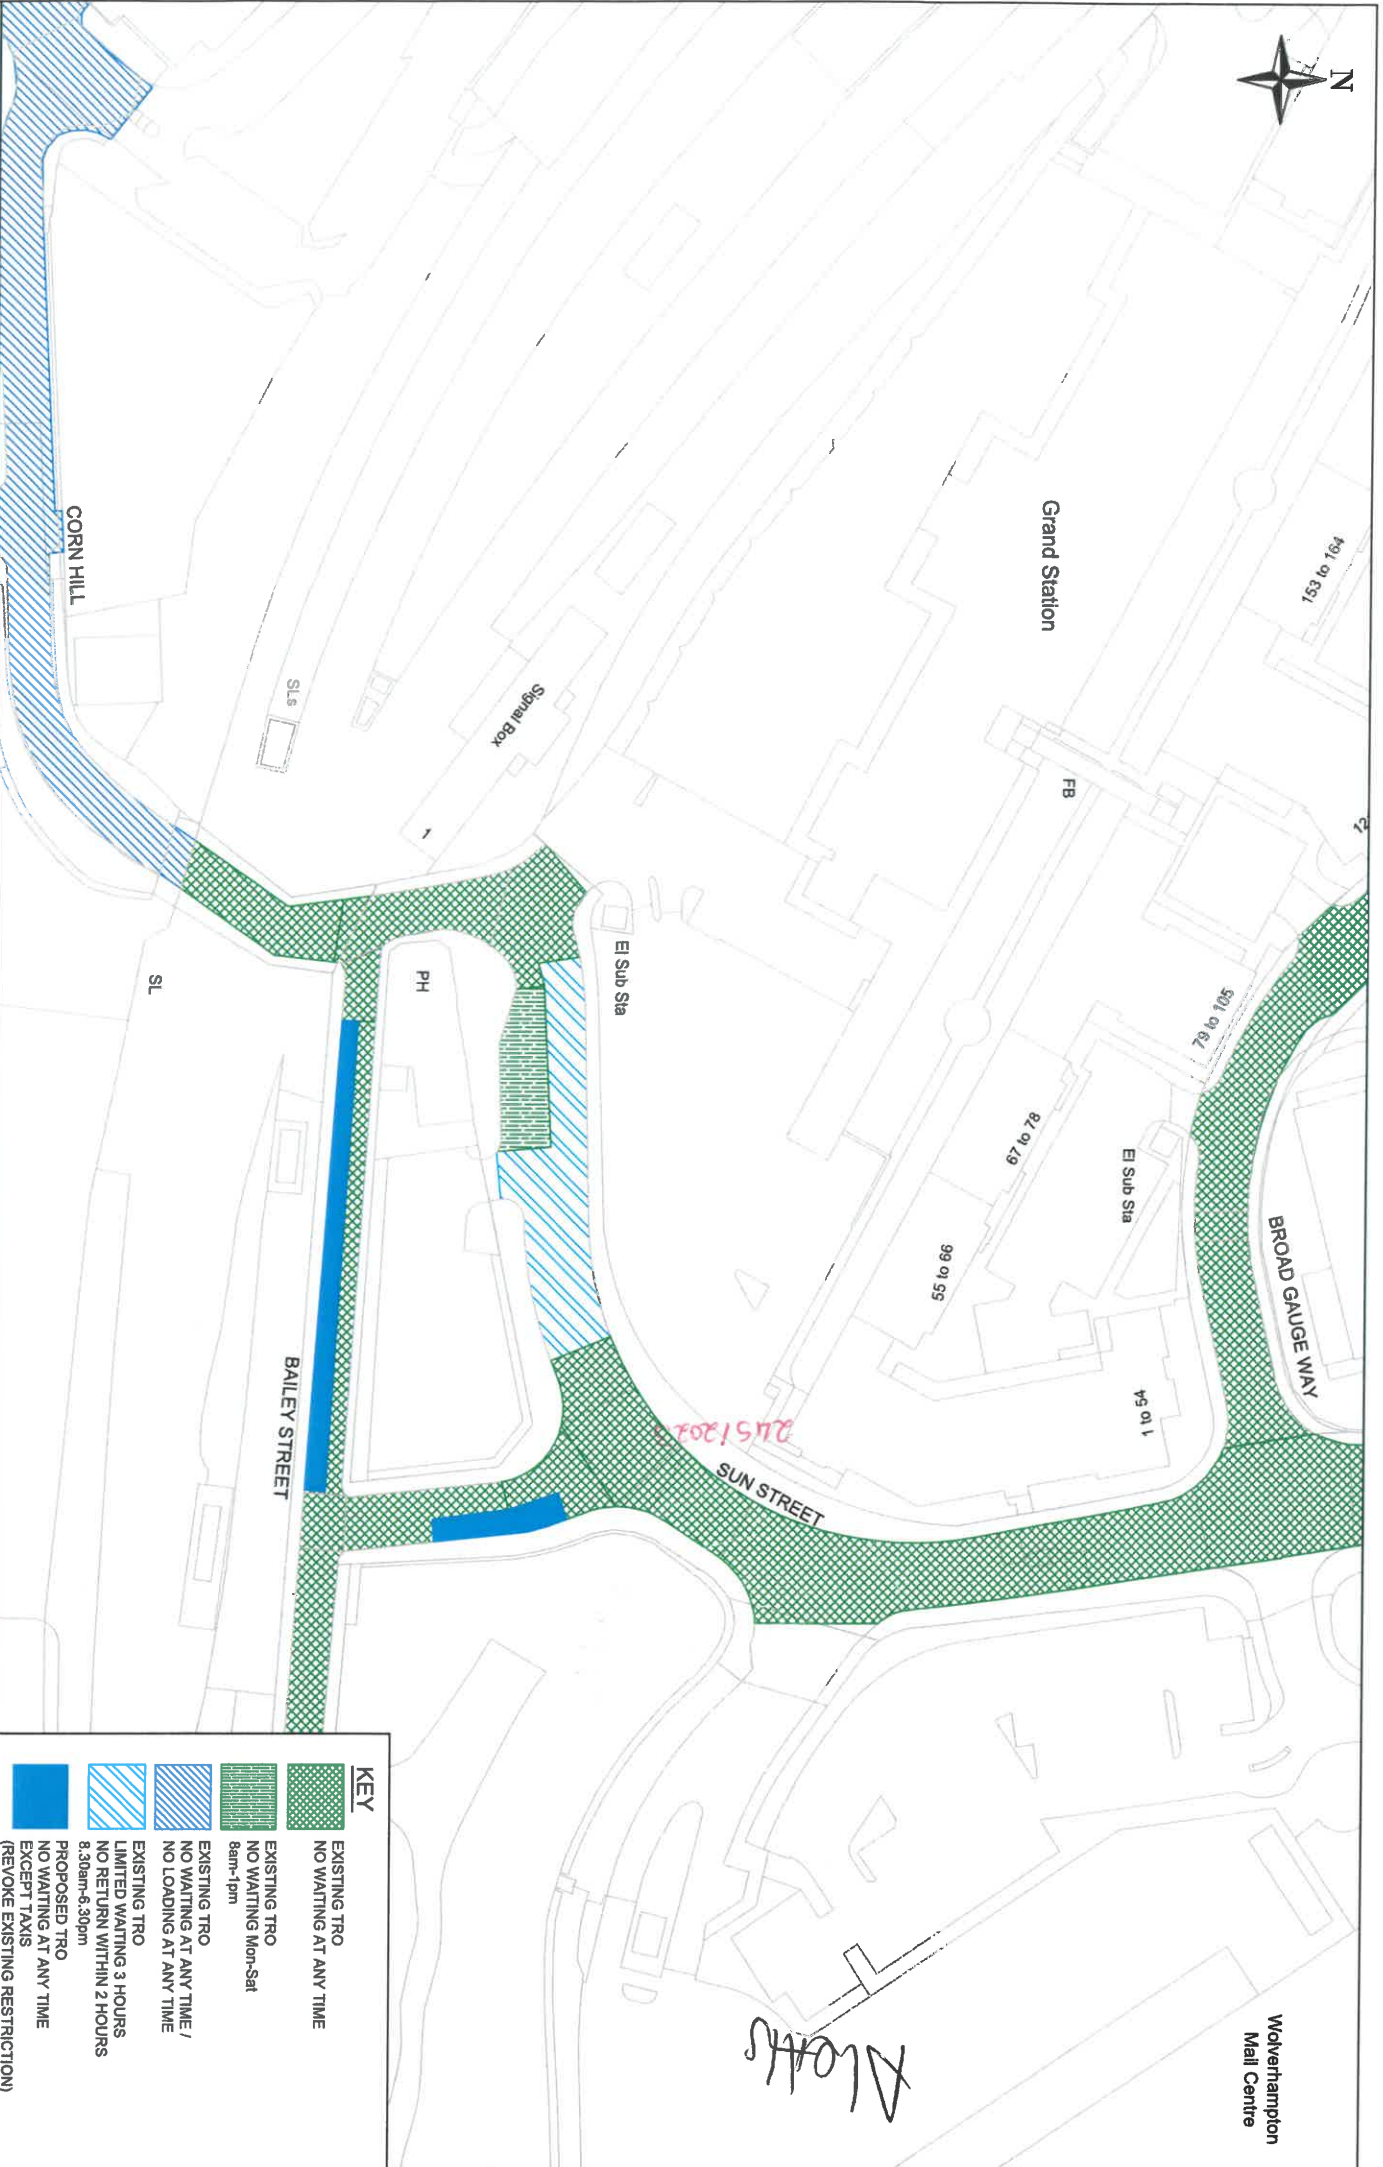

Wolverhampton
Mail Centre

KEY	
	EXISTING TRO NO WAITING AT ANY TIME
	EXISTING TRO NO WAITING Mon-Sat 8am-1pm
	EXISTING TRO NO WAITING AT ANY TIME / NO LOADING AT ANY TIME
	EXISTING TRO LIMITED WAITING 3 HOURS NO RETURN WITHIN 2 HOURS 8.30am-6.30pm
	PROPOSED TRO NO WAITING AT ANY TIME EXCEPT TAXIS (REVOKE EXISTING RESTRICTION)

Drawing No.
T3/1410-7

Date **16/02/2023**
Scale **1:750**

CITY CENTRE PROPOSED TAXI RANK RESTRICTIONS PLAN

City of Wolverhampton Council
Transportation Services,
Place, Civic Centre,
St Peter's Square,
Wolverhampton, WV1 1RP.

