
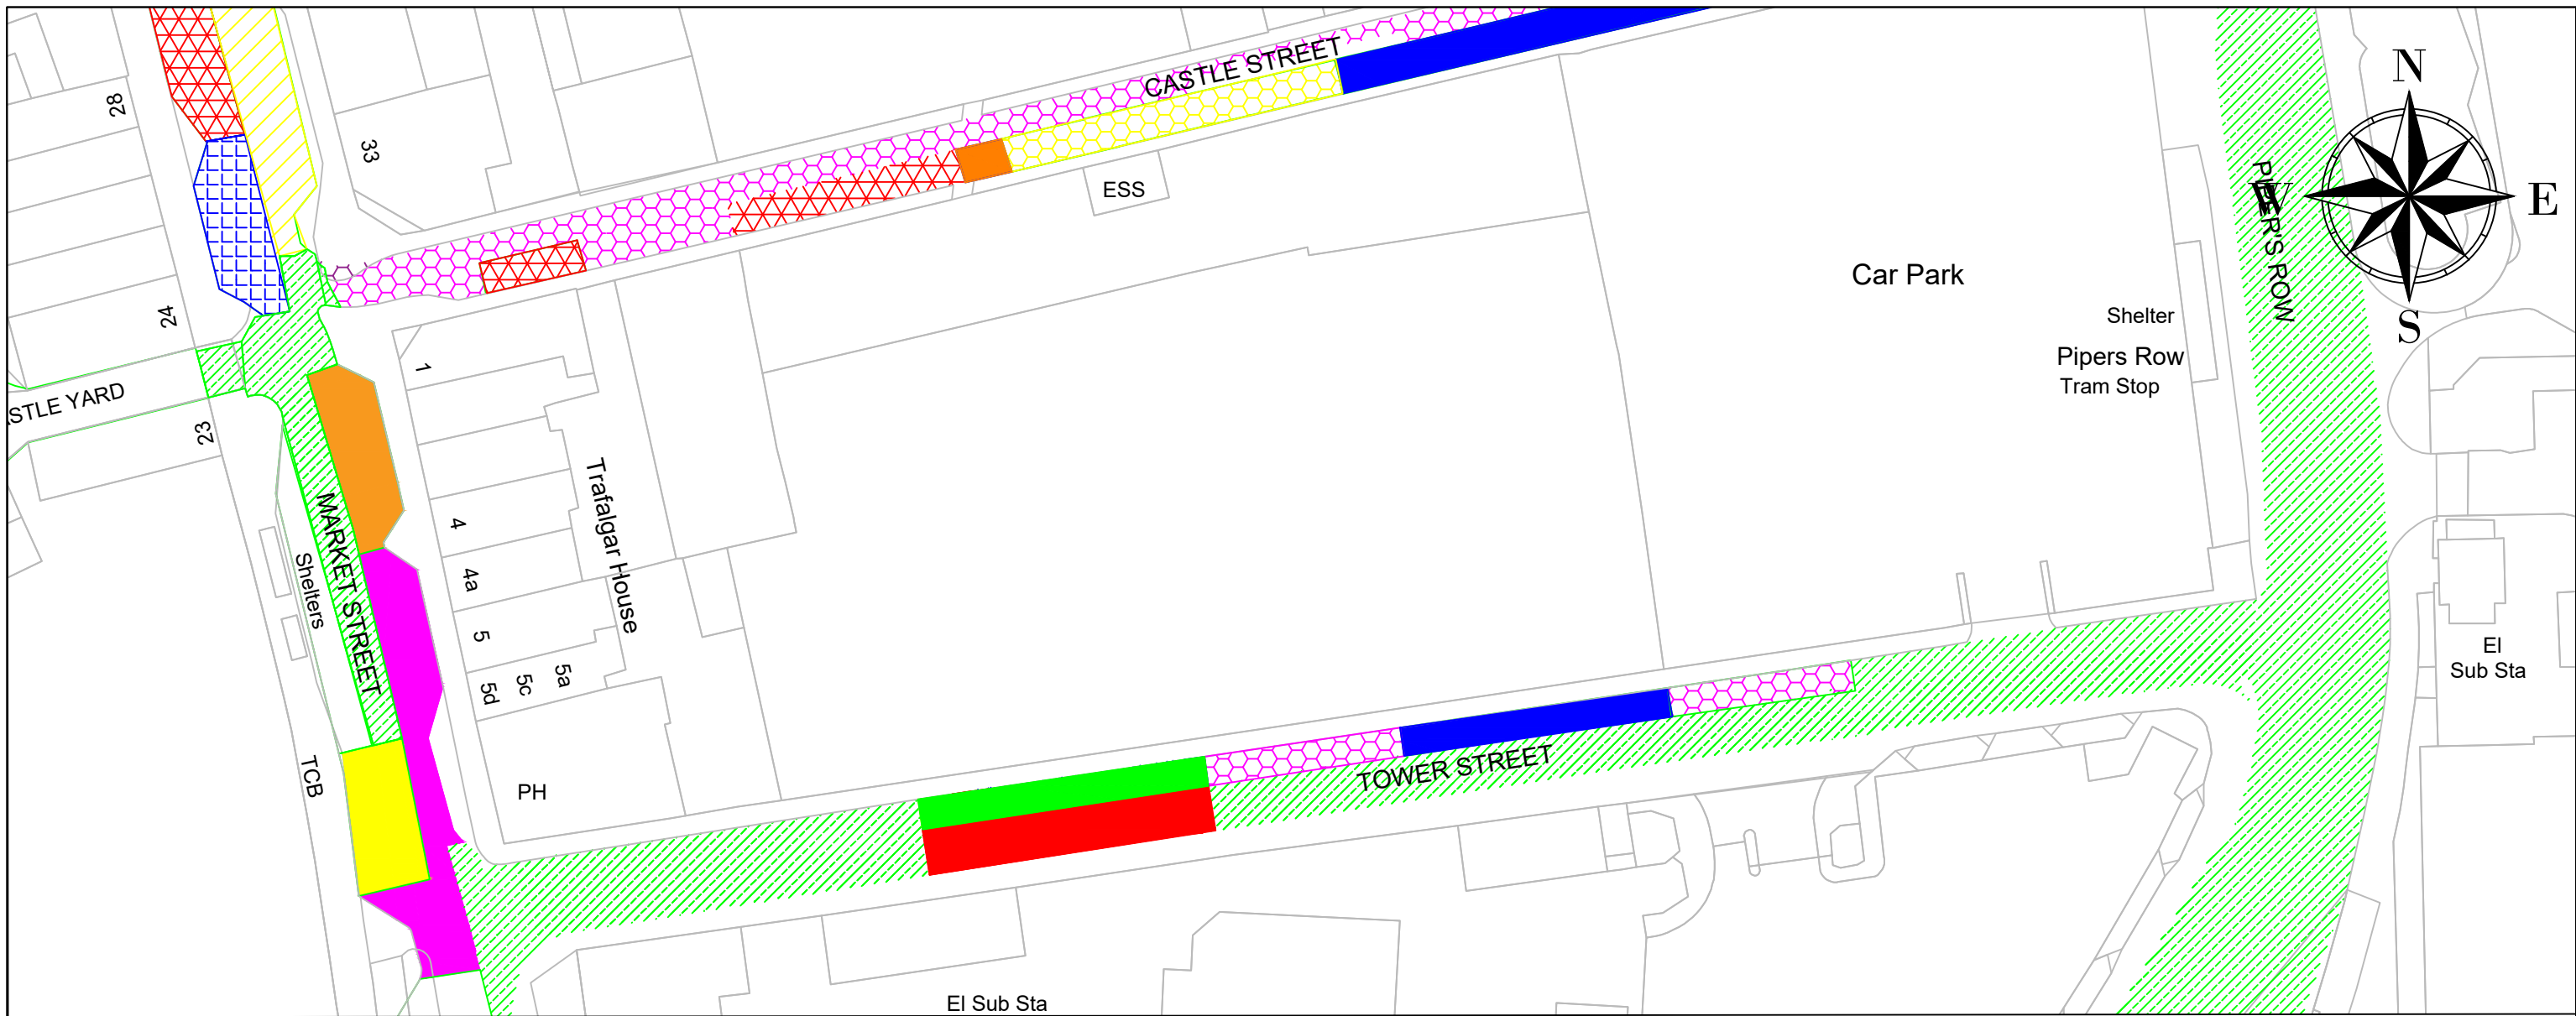
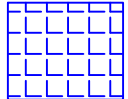
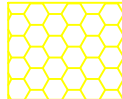
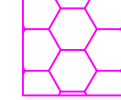
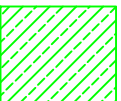


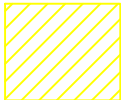

KEY

		PROPOSED TRO NO STOPPING EXCEPT TAXIS (REVOKE EXISTING RESTRICTION)			EXISTING TRO DISABLED BADGE HOLDERS ONLY MAXIMUM STAY 3 HOURS			EXISTING TRO ELECTRIC VEHICLE CHARGING POINT, MAXIMUM PERIOD 1.5 Hours NO RETURN WITH 2 Hours			EXISTING TRO LOADING ONLY
		PROPOSED TRO NO WAITING AND NO LOADING AT ANYTIME (REVOKE EXISTING RESTRICTION)			EXISTING TRO NO WAITING MONDAY - SATURDAY 8:30AM - 6:00PM			EXISTING TRO NO WAITING AT ANYTIME			EXISTING TRO PAY & DISPLAY MONDAY - SUNDAY 8:30AM - 6:00PM
		PROPOSED TRO NO WAITING AT ANYTIME (REVOKE EXISTING RESTRICTION)			EXISTING TRO NO STOPPING EXCEPT TAXIS			EXISTING TRO NO WAITING AND NO LOADING AT ANYTIME			EXISTING TRO NO WAITING 6:00PM-8.30AM EXCEPT TAXIS/DISABLED BADGE HOLDERS ONLY 3 HOURS NO RETURN 1 HOUR 8.30AM-6.00PM

Drawing. No.

T3/2196-2

Date 06/02/2026

Scale 1:2500

MARKET STREET, CASTLE STREET, TOWER STREET PROPOSED TAXI AND DISABLED BAY RESTRICTIONS

City of Wolverhampton Council
Transportation Services,
Place, Civic Centre,
St Peter's Square,
Wolverhampton, WV1 1RP.

**CITY OF
WOLVERHAMPTON
COUNCIL**