

THE WOLVERHAMPTON CITY COUNCIL (CITY CENTRE)
(PROHIBITION AND RESTRICTION OF WAITING AND STREET
PARKING PLACES) (AMENDMENT NO 1) ORDER 2026

Wolverhampton City Council in exercise of its powers under Sections 1, 2 and 124(1) (d) and Part IV of Schedule 9 of the Road Traffic Regulation Act 1984 and of all other enabling powers, after consultation with the chief officer of police in accordance with Part III of Schedule 9 to the Act hereby make the following Order:-

1. This Order shall come into operation on the **7th day of September 2026** and may be cited as The Wolverhampton City Council (City Centre) (Prohibition and Restriction of Waiting and Street Parking Places) (Amendment No 1) Order 2026.
2. The Wolverhampton City Council (City Centre) (Prohibition and Restriction of Waiting and Street Parking Places) (Amendment No 1) Order 2026 includes plans (“the Plans”) incorporated in The Wolverhampton City Council (City Centre) (Prohibition and Restriction of Waiting and Street Parking Places) (Amendment No 1) Order 2026 Plan Supplement (“the Plan Supplement”)
3. Save as provided in Article 4 no person shall, except upon the direction or with the permission of a police officer in uniform or of a civil enforcement officer, cause or permit any vehicle to:
 - (i) Stop at any time on any day in any duly authorised hackney carriage stand except a licensed hackney carriage other than for the purpose of plying for hire in parts of Market Street as specified on the plans;
 - (ii) wait at any time on any day and to load and unload at any time on any day in parts of Tower Street as specified on the plans;
 - (iii) wait at any time on any day in parts of Tower Street as specified on the plans;
4. Nothing in Article 3 shall render it unlawful to cause or permit any vehicle to wait on the roads specified therein for so long as may be necessary to enable –

- (a) a person to board or alight from the vehicle;
- (b) the vehicle, if it cannot be conveniently used for such purposes in any other road, to be used in connection with any of the following operations, namely –
 - (i) building, industrial or demolition operations;
 - (ii) the removal of any obstruction to traffic;
 - (iii) the maintenance, improvement or reconstruction of the said roads;
 - (iv) the laying, erection, alteration or repair in or on land adjacent to the said lengths of roads or any sewer or of any main, pipe or apparatus for the supply of gas, water or electricity or of any electronic communications apparatus as defined in section 151 of the Communications Act 2003; and
 - (v) the vehicle, if it cannot be conveniently used for such purpose in any other road, to be used in the service of a local authority or its contractors in pursuance of that authority's statutory powers or duties
- (c) the vehicle, in the service of the Royal Mail company (as defined in section 2(6) of the Postal Services Act 2011), or other universal provider to be used for the purpose of delivering and/or collecting mail.

5. Existing Traffic Regulation Orders are hereby varied or revoked to the extent insofar as is necessary to facilitate the provisions of this Order.

THE COMMON SEAL OF Wolverhampton City
Council was hereunto affixed in the
presence of:

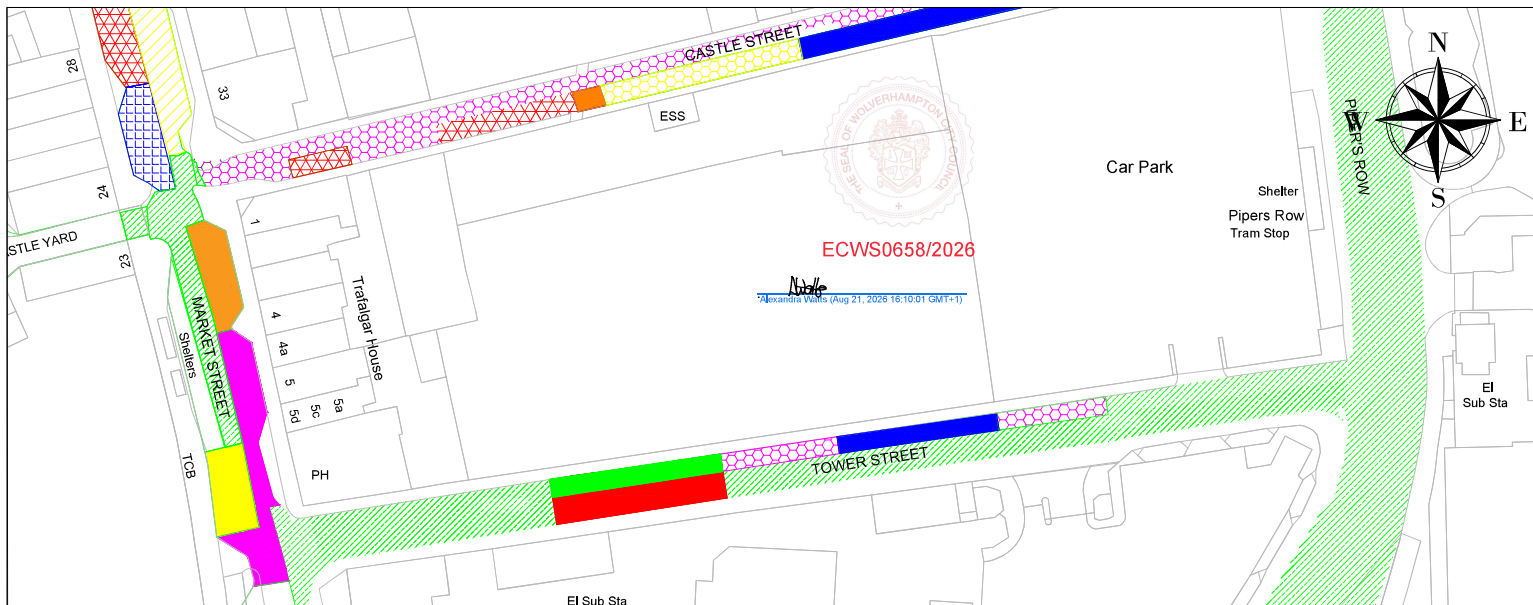

[Alexandra Watts \(Aug 21, 2026 16:10:01 GMT+1\)](#)

Authorised Officer **Alexandra Watts**

Dated: 25 August 2026



ECWS0658/2026



KEY

	PROPOSED TRO NO STOPPING EXCEPT TAXIS (REVOKE EXISTING RESTRICTION)		EXISTING TRO DISABLED BADGE HOLDERS ONLY MAXIMUM STAY 3 HOURS		EXISTING TRO ELECTRIC VEHICLE CHARGING POINT, MAXIMUM PERIOD 1.5 Hours NO RETURN WITH 2 Hours		EXISTING TRO LOADING ONLY
	PROPOSED TRO NO WAITING AND NO LOADING AT ANYTIME (REVOKE EXISTING RESTRICTION)		EXISTING TRO NO WAITING MONDAY - SATURDAY 8:30AM - 6:00PM		EXISTING TRO NO WAITING AT ANYTIME		EXISTING TRO PAY & DISPLAY MONDAY - SUNDAY 8:30AM - 6:00PM
	PROPOSED TRO NO WAITING AT ANYTIME (REVOKE EXISTING RESTRICTION)		EXISTING TRO NO STOPPING EXCEPT TAXIS		EXISTING TRO NO WAITING AND NO LOADING AT ANYTIME		EXISTING TRO NO WAITING 6:00PM-8.30AM EXCEPT TAXIS/DISABLED BADGE HOLDERS ONLY 3 HOURS NO RETURN 1 HOUR 8.30AM-6.00PM

Drawing, No.

T3/2196-2

Date 06/02/2026

Scale 1:2500

MARKET STREET, CASTLE STREET, TOWER STREET PROPOSED TAXI AND DISABLED BAY RESTRICTIONS

City of Wolverhampton Council
Transportation Services,
Place, Civic Centre,
St Peter's Square,
Wolverhampton, WV1 1RP.

CITY OF
WOLVERHAMPTON
COUNCIL