


THE WOLVERHAMPTON CITY COUNCIL (TETTENHALL) (PROHIBITION AND RESTRICTION OF WAITING AND STREET PARKING PLACES) (AMENDMENT NO 10)
ORDER 2021

Wolverhampton City Council in exercise of its powers under Sections 1, 2 and 124(1) (d) of the Road Traffic Regulation Act 1984 and of all other enabling powers, after consultation with the chief officer of police in accordance with Part III of Schedule 9 to the Act hereby make the following Order:-

1. This Order shall come into operation on the 10th day of September 2021 and may be cited as The Wolverhampton City Council (Tettenhall) (Prohibition and Restriction of Waiting and Street Parking Places) (Amendment No 10) Order 2021.
2. The Wolverhampton City Council (Tettenhall) (Prohibition and Restriction of Waiting and Street Parking Places) (Amendment No 10) Order 2021 includes plans ("the Plans") incorporated in The Wolverhampton City Council (Tettenhall) (Prohibition and Restriction of Waiting and Street Parking Places) (Amendment No 10) Order 2021 Plan Supplement ("the Plan Supplement").
3. Save as provided in Article 4 no person shall, except upon the direction or with the permission of a police officer in uniform or of a civil enforcement officer, cause or permit any vehicle to:
 - (i) wait between 8.00am to 9.30am and 2.30pm to 4.30pm Monday to Friday and to load and unload between 8.00am to 9.15am and 2.30pm to 4.30pm Monday to Friday in parts of Chester Avenue;
 - (ii) wait at any time on any day and to load and unload between 8.00am to 9.15am and 2.30pm to 4.30pm Monday to Friday in parts of Blackburn Avenue and Chester Avenue;as specified on the Plan.
4. Nothing in Article 3 shall render it unlawful to cause or permit any vehicle to wait on the roads specified therein for so long as may be necessary to enable –

- (a) a person to board or alight from the vehicle;
- (b) the vehicle, if it cannot be conveniently used for such purposes in any other road, to be used in connection with any of the following operations, namely –
 - (i) building, industrial or demolition operations;
 - (ii) the removal of any obstruction to traffic;
 - (iii) the maintenance, improvement or reconstruction of the said roads;
 - (iv) the laying, erection, alteration or repair in or on land adjacent to the said lengths of roads or any sewer or of any main, pipe or apparatus for the supply of gas, water or electricity or of any electronic communications apparatus as defined in section 151 of the Communications Act 2003; and
 - (v) the vehicle, if it cannot be conveniently used for such purpose in any other road, to be used in the service of a local authority or its contractors in pursuance of that authority's statutory powers or duties;
- (c) the vehicle, in the service of the Royal Mail company (as defined in section 2(6) of the Postal Services Act 2011), or other universal provider to be used for the purpose of delivering and/or collecting mail.

THE COMMON SEAL of Wolverhampton
City Council was hereunto affixed in the
presence of:

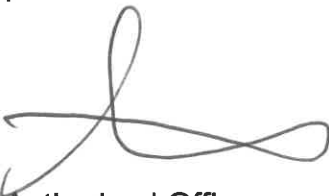


Authorised Officer



2095/2021

Dated 7th September 2021

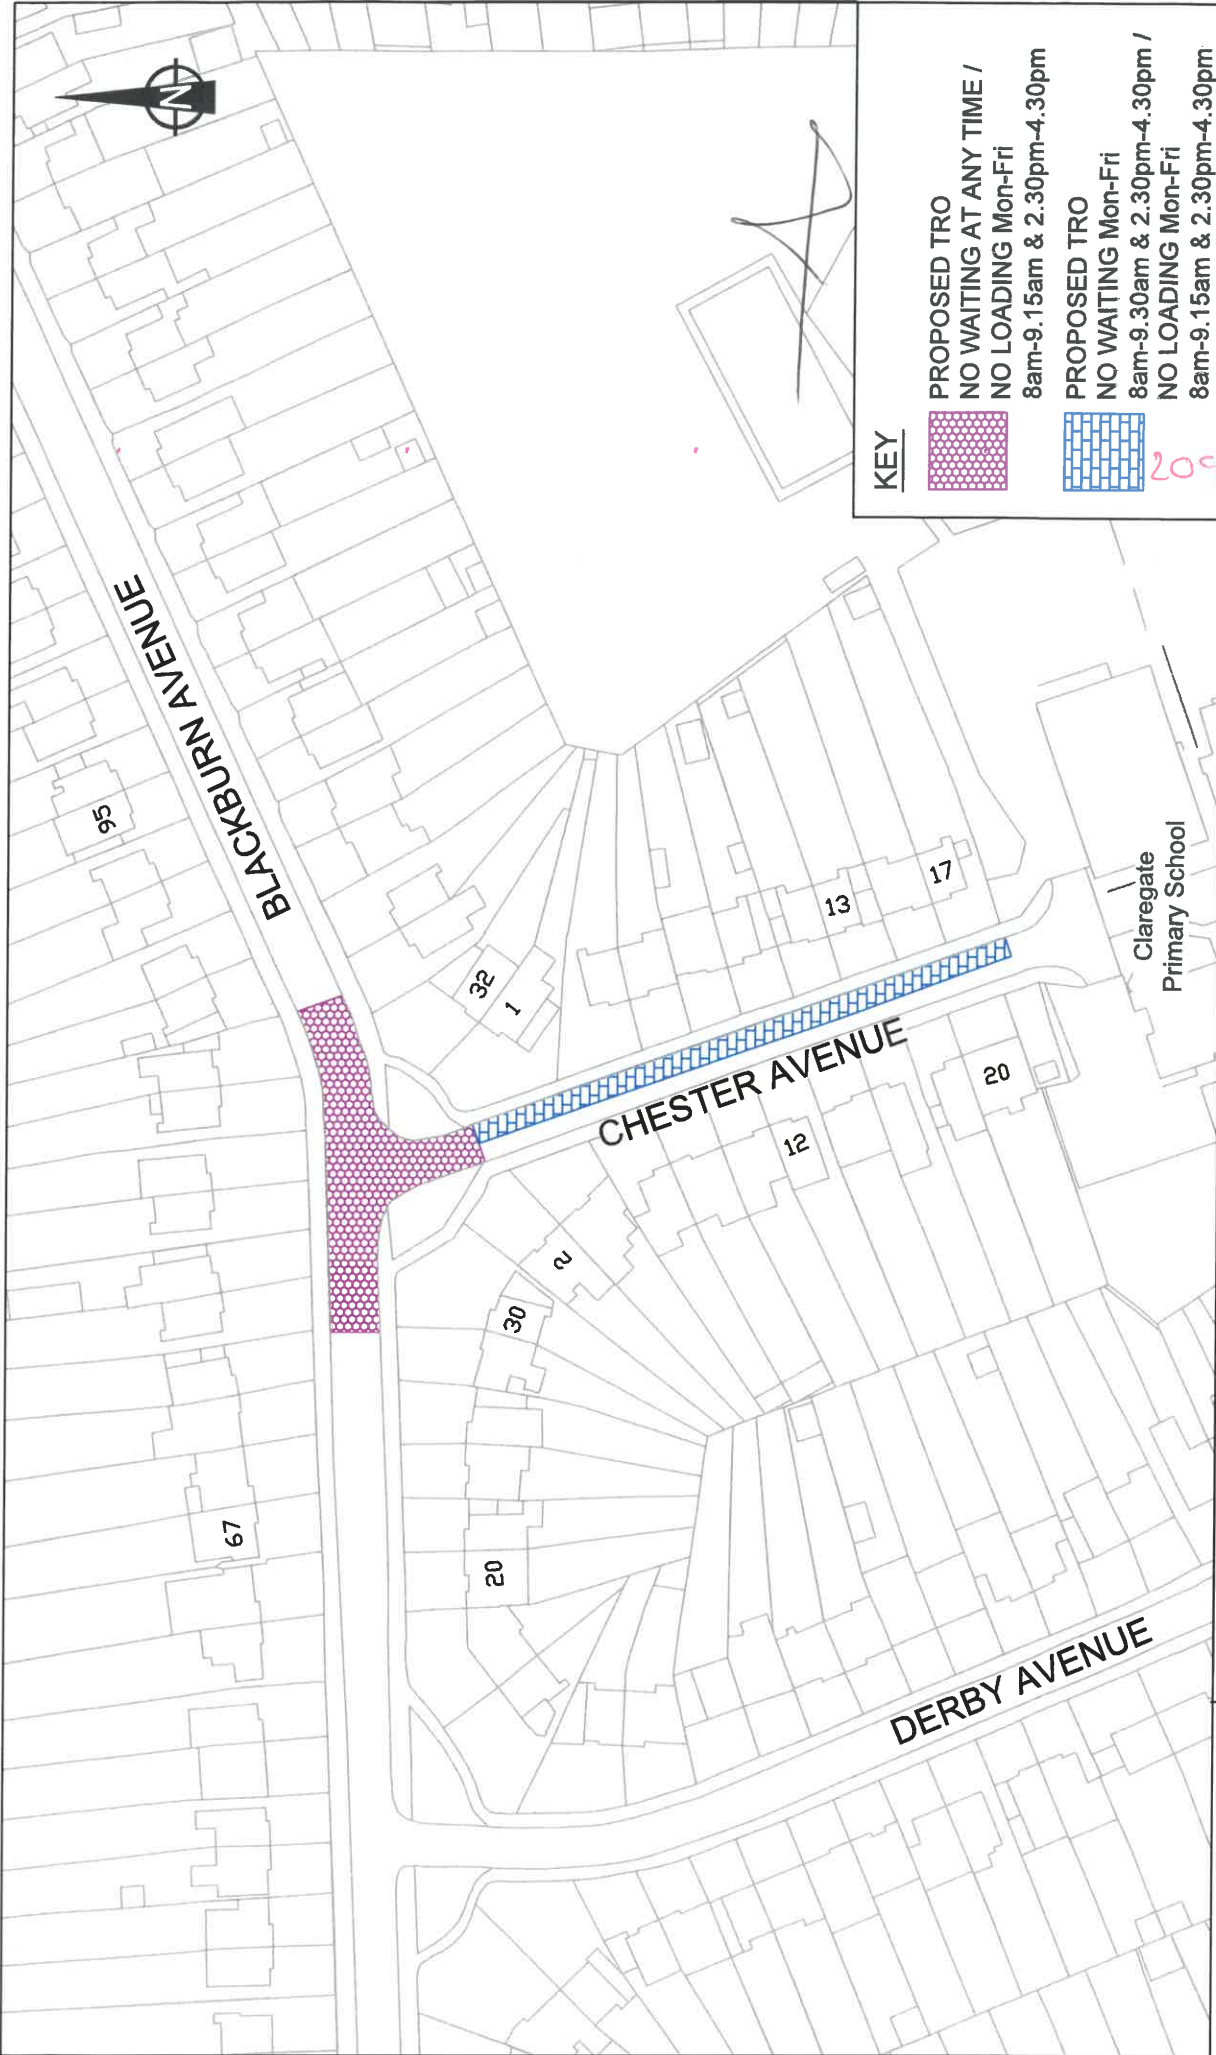

KEY

-  **PROPOSED TRO**
NO WAITING AT ANY TIME /
NO LOADING Mon-Fri
8am-9.15am & 2.30pm-4.30pm
-  **PROPOSED TRO**
NO WAITING Mon-Fri
8am-9.30am & 2.30pm-4.30pm /
NO LOADING Mon-Fri
8am-9.15am & 2.30pm-4.30pm

20/05/2021

City of Wolverhampton Council
 Transportation Services,
 Place, Civic Centre,
 St Peter's Square,
 Wolverhampton,
 WV1 1RP

**CLAREGATE PRIMARY SCHOOL
 BLACKBURN AVENUE, CHESTER AVENUE
 PROPOSED WAITING & LOADING RESTRICTIONS PLAN**

Date 29/07/2021
 Scale 1:1000
 Drwg. No. T4/104A