

THE WOLVERHAMPTON CITY COUNCIL (TETTENHALL)
(PROHIBITION AND RESTRICTION OF WAITING AND STREET
PARKING PLACES) (AMENDMENT NO 4) ORDER 2025

Wolverhampton City Council in exercise of its powers under Sections 1, 2 and 124(1) (d) and Part IV of Schedule 9 of the Road Traffic Regulation Act 1984 and of all other enabling powers, after consultation with the chief officer of police in accordance with Part III of Schedule 9 to the Act hereby make the following Order:-

1. This Order shall come into operation on the 6th day of March 2026 and may be cited as The Wolverhampton City Council (Tettenhall) (Prohibition and Restriction of Waiting and Street Parking Places) (Amendment No 4) Order 2025.
2. The Wolverhampton City Council (Tettenhall) (Prohibition and Restriction of Waiting and Street Parking Places) (Amendment No 4) Order 2025 includes plans (“the Plans”) incorporated in The Wolverhampton City Council (Tettenhall) (Prohibition and Restriction of Waiting and Street Parking Places) (Amendment No 4) Order 2025 Plan Supplement (“the Plan Supplement”)
3. Save as provided in Article 4 no person shall, except upon the direction or with the permission of a police officer in uniform or of a civil enforcement officer, cause or permit any vehicle to:
 - (i) wait between 8:30am – 6:30pm Monday – Saturday in parts of Church Road; and
 - (ii) wait, load and unload on any day in parts of Grove Lane and Church Road;

as specified on the Plan.

4. Nothing in Article 3 shall render it unlawful to cause or permit any vehicle to wait on the roads specified therein for so long as may be necessary to enable –
- (a) a person to board or alight from the vehicle;
 - (b) the vehicle, if it cannot be conveniently used for such purposes in any other road, to be used in connection with any of the following operations, namely –
 - (i) building, industrial or demolition operations;
 - (ii) the removal of any obstruction to traffic;
 - (iii) the maintenance, improvement or reconstruction of the said roads;
 - (iv) the laying, erection, alteration or repair in or on land adjacent to the said lengths of roads or any sewer or of any main, pipe or apparatus for the supply of gas, water or electricity or of any electronic communications apparatus as defined in section 151 of the Communications Act 2003; and
 - (v) the vehicle, if it cannot be conveniently used for such purpose in any other road, to be used in the service of a local authority or its contractors in pursuance of that authority's statutory powers or duties;
 - (c) the vehicle, in the service of the Royal Mail company (as defined in section 2(6) of the Postal Services Act 2011), or other universal provider to be used for the purpose of delivering and/or collecting mail.

- Existing Traffic Regulation Orders are hereby varied or revoked to the extent insofar as is necessary to facilitate the provisions of this Order.

THE COMMON SEAL OF Wolverhampton City
Council was hereunto affixed in the
presence of:


Mushtaq Ahmed-Khan

Authorised Officer *Mushtaq Ahmed-Khan*
Mushtaq Ahmed-Khan (Feb 18, 2026 09:04:11 GMT)



ECWS0144/2026

Dated: **18th February 2026**

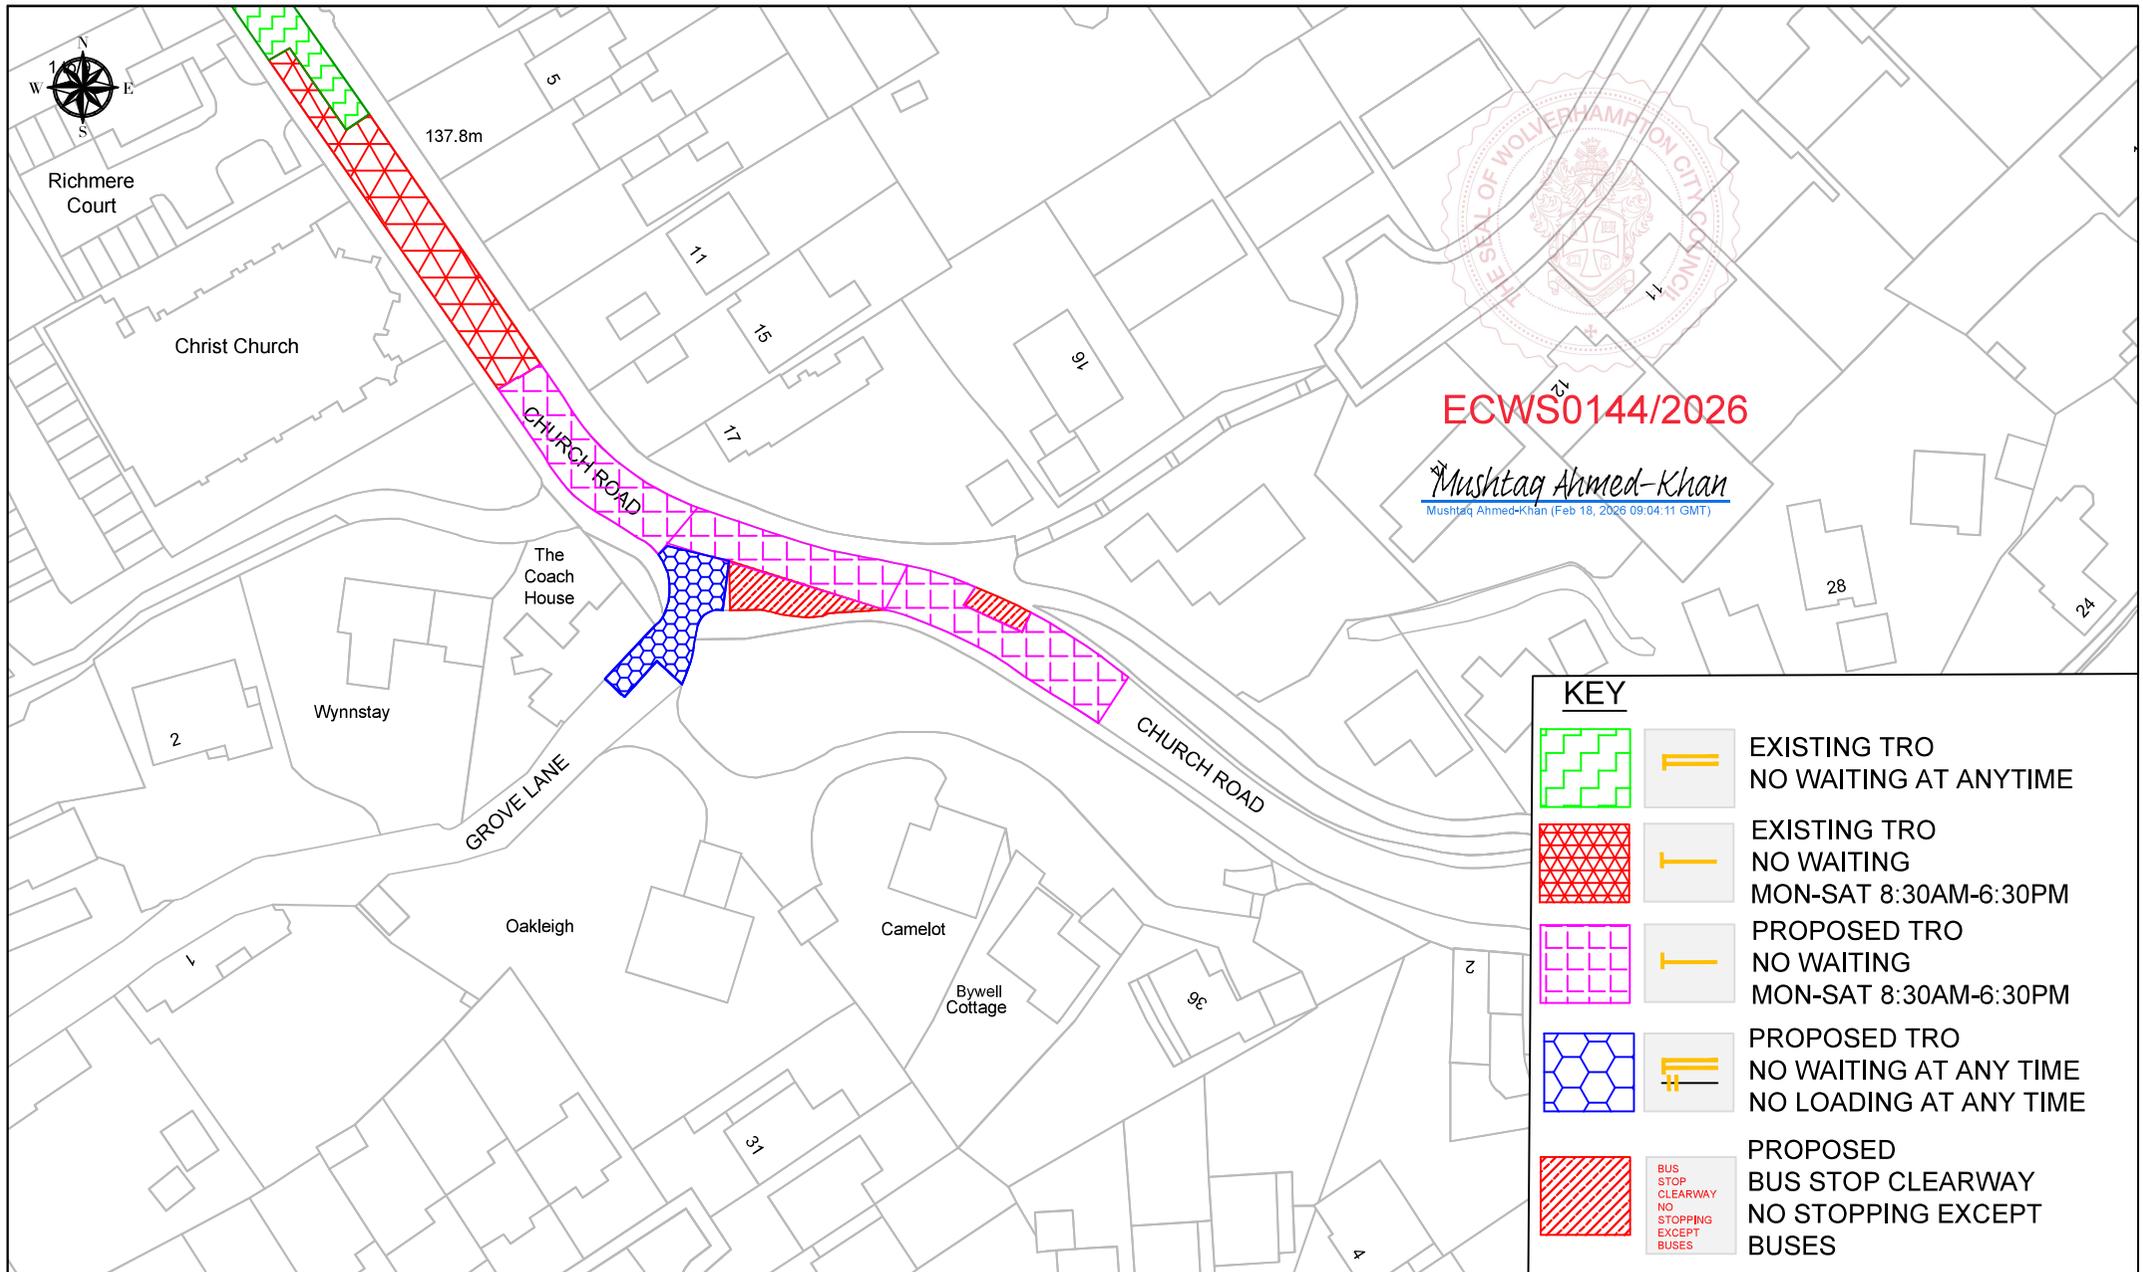

ECWS0144/2026

Mushtaq Ahmed-Khan
 Mushtaq Ahmed-Khan (Feb 18, 2026 09:04:11 GMT)

KEY	
	EXISTING TRO NO WAITING AT ANYTIME
	EXISTING TRO NO WAITING MON-SAT 8:30AM-6:30PM
	PROPOSED TRO NO WAITING MON-SAT 8:30AM-6:30PM
	PROPOSED TRO NO WAITING AT ANY TIME NO LOADING AT ANY TIME
	PROPOSED BUS STOP CLEARWAY NO STOPPING EXCEPT BUSES

City of Wolverhampton Council
 Transportation Services,
 Place, Civic Centre,
 St Peter's Square,
 Wolverhampton,
 WV1 1RP

CHURCH ROAD/GROVE LANE PROPOSED WAITING RESTRICTIONS TRO PLAN

Date 10/11/2025
 Scale 1:500
 Drwg. No. T4/4654-2