

THE WOLVERHAMPTON CITY COUNCIL (TETTENHALL)
(PROHIBITION AND RESTRICTION OF WAITING AND STREET
PARKING PLACES) (AMENDMENT NO 1) ORDER 2025

Wolverhampton City Council in exercise of its powers under Sections 1, 2 and 124(1) (d) and Part IV of Schedule 9 of the Road Traffic Regulation Act 1984 and of all other enabling powers, after consultation with the chief officer of police in accordance with Part III of Schedule 9 to the Act hereby make the following Order:-

1. This Order shall come into operation on the **24th** day of **October 2025** and may be cited as The Wolverhampton City Council (Tettenhall) (Prohibition and Restriction of Waiting and Street Parking Places) (Amendment No 1) Order 2025.
2. The Wolverhampton City Council (Tettenhall) (Prohibition and Restriction of Waiting and Street Parking Places) (Amendment No 1) Order 2025. includes plans (“the Plans”) incorporated in The Wolverhampton City Council (Tettenhall) (Prohibition and Restriction of Waiting and Street Parking Places) (Amendment No 1) Order 2025 Plan Supplements (“the Plan Supplements”)
3. Save as provided in Article 4 no person shall, except upon the direction or with the permission of a police officer in uniform or of a civil enforcement officer, cause or permit any vehicle to:
 - (i) wait at any time on any day and to load and unload at any time on any day in parts of Craddock Street, Dunstall Avenue, Dunstall Hill and Dunstall Road
 - (ii) wait at any time on any day in parts of Dunstall Avenue, Dunstall Hill, Dunstall Road and Waterloo Road
 - (iii) wait for a period longer than 1 hour with no return within 1 hour at any time on any day in parts of Dunstall Road and Staveley Road
 - (iv) wait at any time on any day in the loading area unless such waiting is necessary to enable goods to be loaded on or unloaded from the vehicle in connection with

adjoining trade or business premises for a period no longer than 30 minutes with no return within 1 hour in parts of Craddock Street, Dunkley Street and Hordern Road;

- (v) wait during match day times unless a valid permit/voucher is displayed (loading restriction to revert back to match day parking restriction) in parts of Dunstall Road; as specified on the Plan.

4. Nothing in Article 3 shall render it unlawful to cause or permit any vehicle to wait on the roads specified therein for so long as may be necessary to enable –

- (a) a person to board or alight from the vehicle;
- (b) the vehicle, if it cannot be conveniently used for such purposes in any other road, to be used in connection with any of the following operations, namely–
 - (i) building, industrial or demolition operations;
 - (ii) the removal of any obstruction to traffic;
 - (iii) the maintenance, improvement or reconstruction of the said roads;
 - (iv) the laying, erection, alteration or repair in or on land adjacent to the said lengths of roads or any sewer or of any main, pipe or apparatus for the supply of gas, water or electricity or of any electronic communications apparatus as defined in section 151 of the Communications Act 2003; and
 - (v) the vehicle, if it cannot be conveniently used for such purpose in any other road, to be used in the service of a local authority or its contractors in pursuance of that authority’s statutory powers or duties;

- (c) the vehicle, in the service of the Royal Mail company (as defined in section 2(6) of the Postal Services Act 2011), or other universal provider to be used for the purpose of delivering and/or collecting mail.

5. Existing Traffic Regulation Orders are hereby varied or revoked to the extent insofar as is necessary to facilitate the provisions of this Order.

THE COMMON SEAL OF Wolverhampton City
Council was hereunto affixed in the

presence of:

Authorised Officer



Alexandra Watts (Oct 14, 2025 13:15:11 GMT+1)

Alexandra Watts




ECWS0635/2025

Dated: 14 October 2025

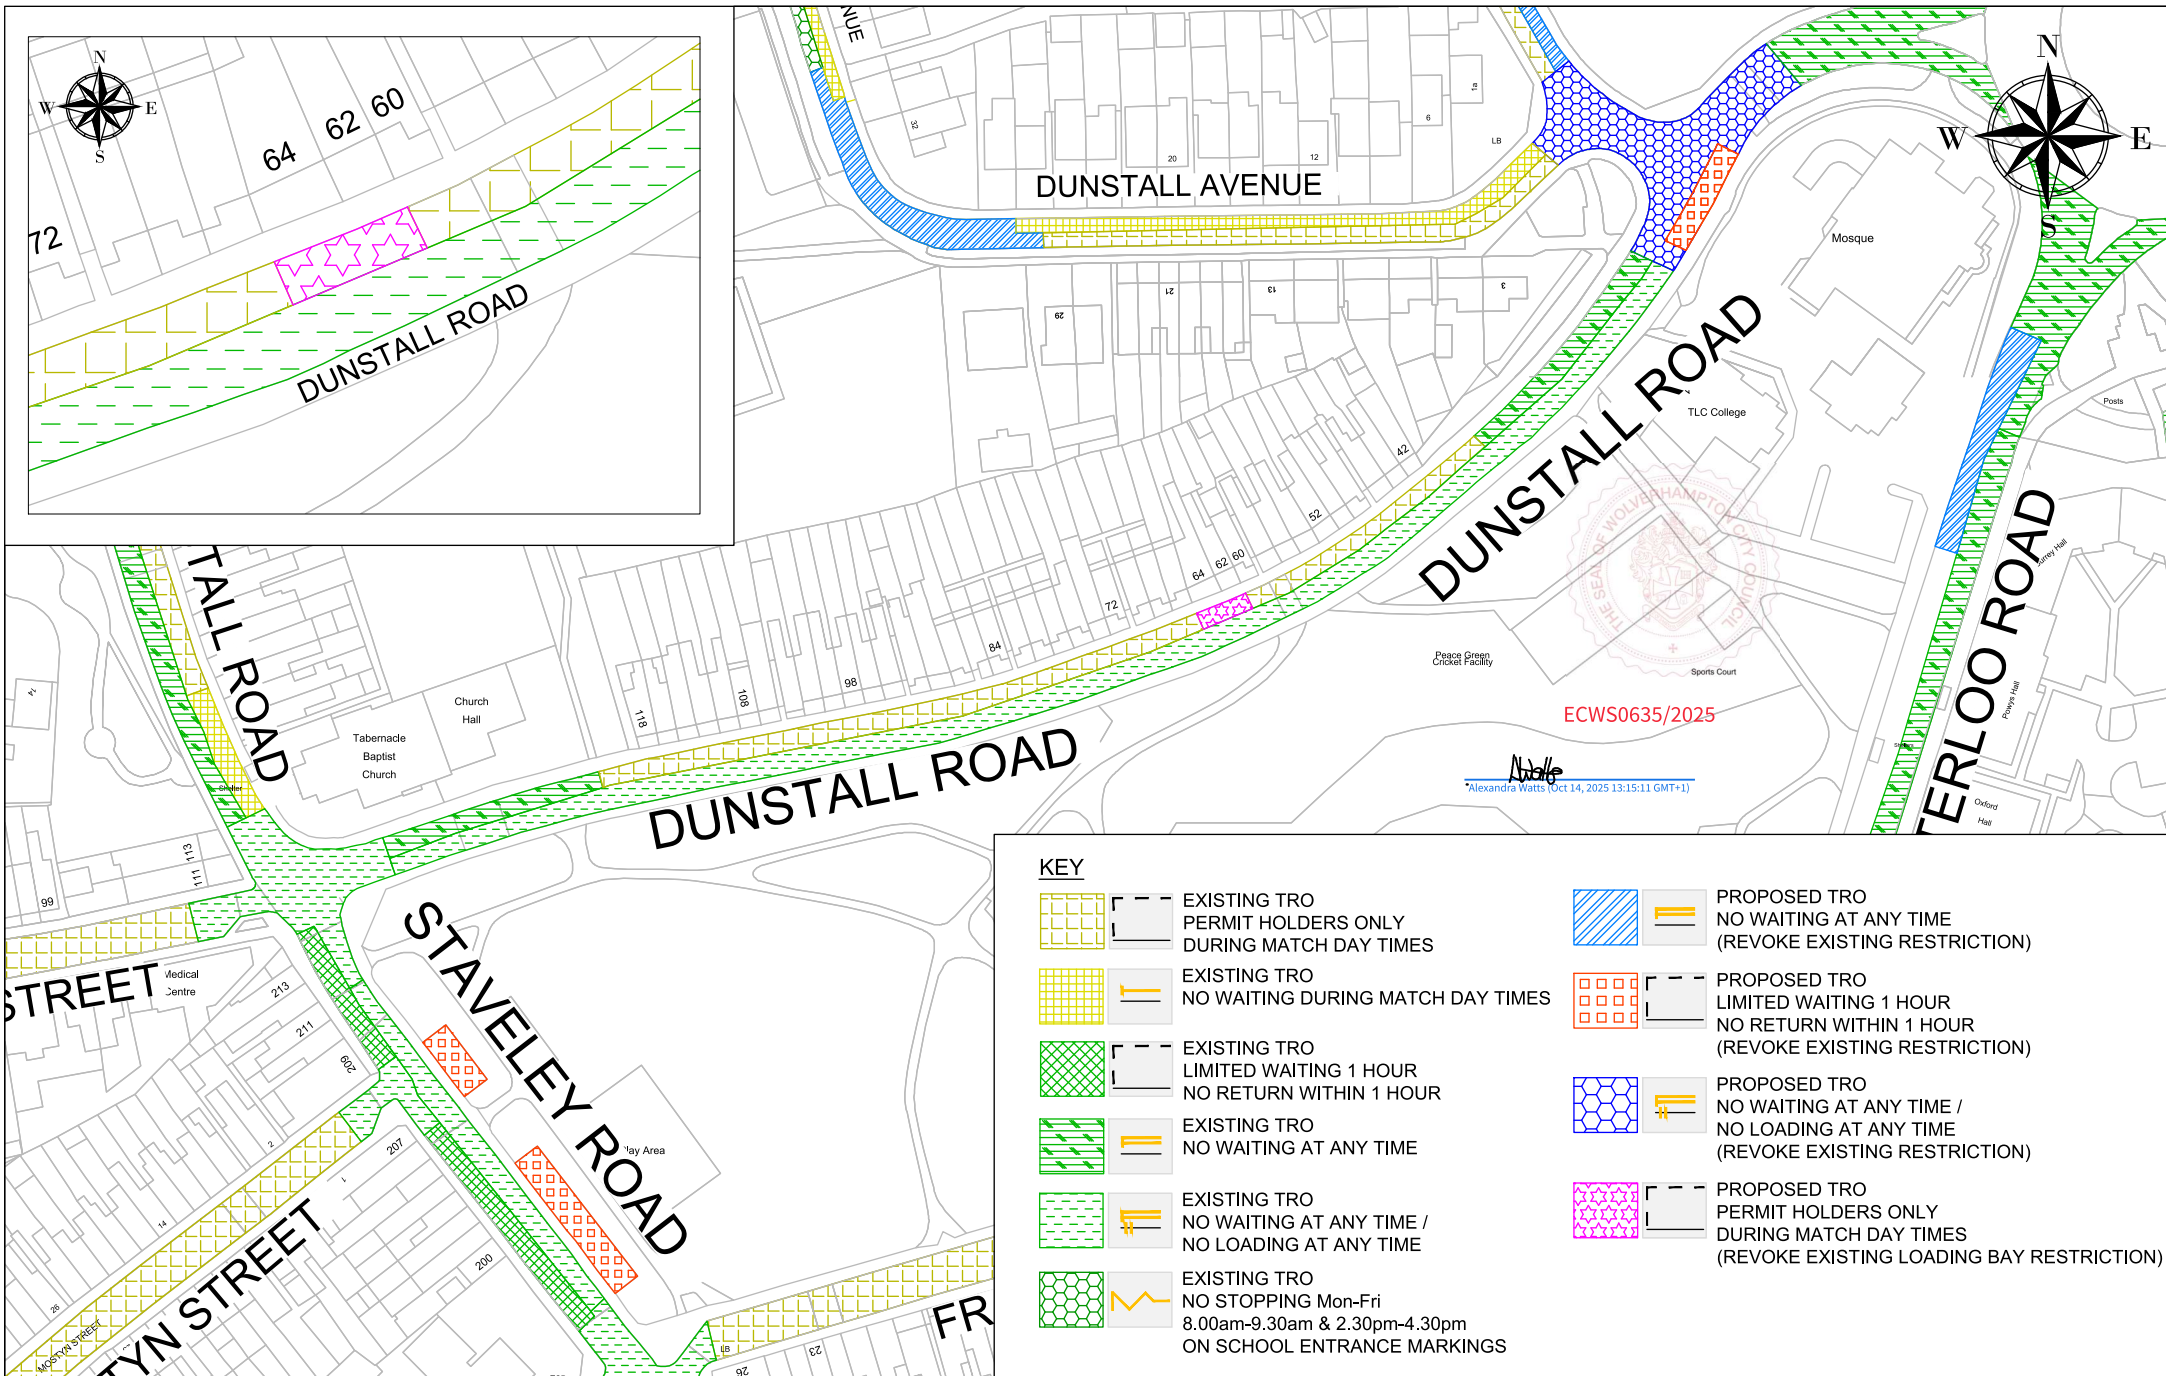

KEY

- | | | | | | |
|--|--|---|--|--|--|
| | | EXISTING TRO
PERMIT HOLDERS ONLY
DURING MATCH DAY TIMES | | | PROPOSED TRO
NO WAITING AT ANY TIME
(REVOKE EXISTING RESTRICTION) |
| | | EXISTING TRO
NO WAITING DURING MATCH DAY TIMES | | | PROPOSED TRO
LIMITED WAITING 1 HOUR
NO RETURN WITHIN 1 HOUR
(REVOKE EXISTING RESTRICTION) |
| | | EXISTING TRO
LIMITED WAITING 1 HOUR
NO RETURN WITHIN 1 HOUR | | | PROPOSED TRO
NO WAITING AT ANY TIME /
NO LOADING AT ANY TIME
(REVOKE EXISTING RESTRICTION) |
| | | EXISTING TRO
NO WAITING AT ANY TIME | | | PROPOSED TRO
PERMIT HOLDERS ONLY
DURING MATCH DAY TIMES
(REVOKE EXISTING LOADING BAY RESTRICTION) |
| | | EXISTING TRO
NO WAITING AT ANY TIME /
NO LOADING AT ANY TIME | | | |
| | | EXISTING TRO
NO STOPPING Mon-Fri
8.00am-9.30am & 2.30pm-4.30pm
ON SCHOOL ENTRANCE MARKINGS | | | |

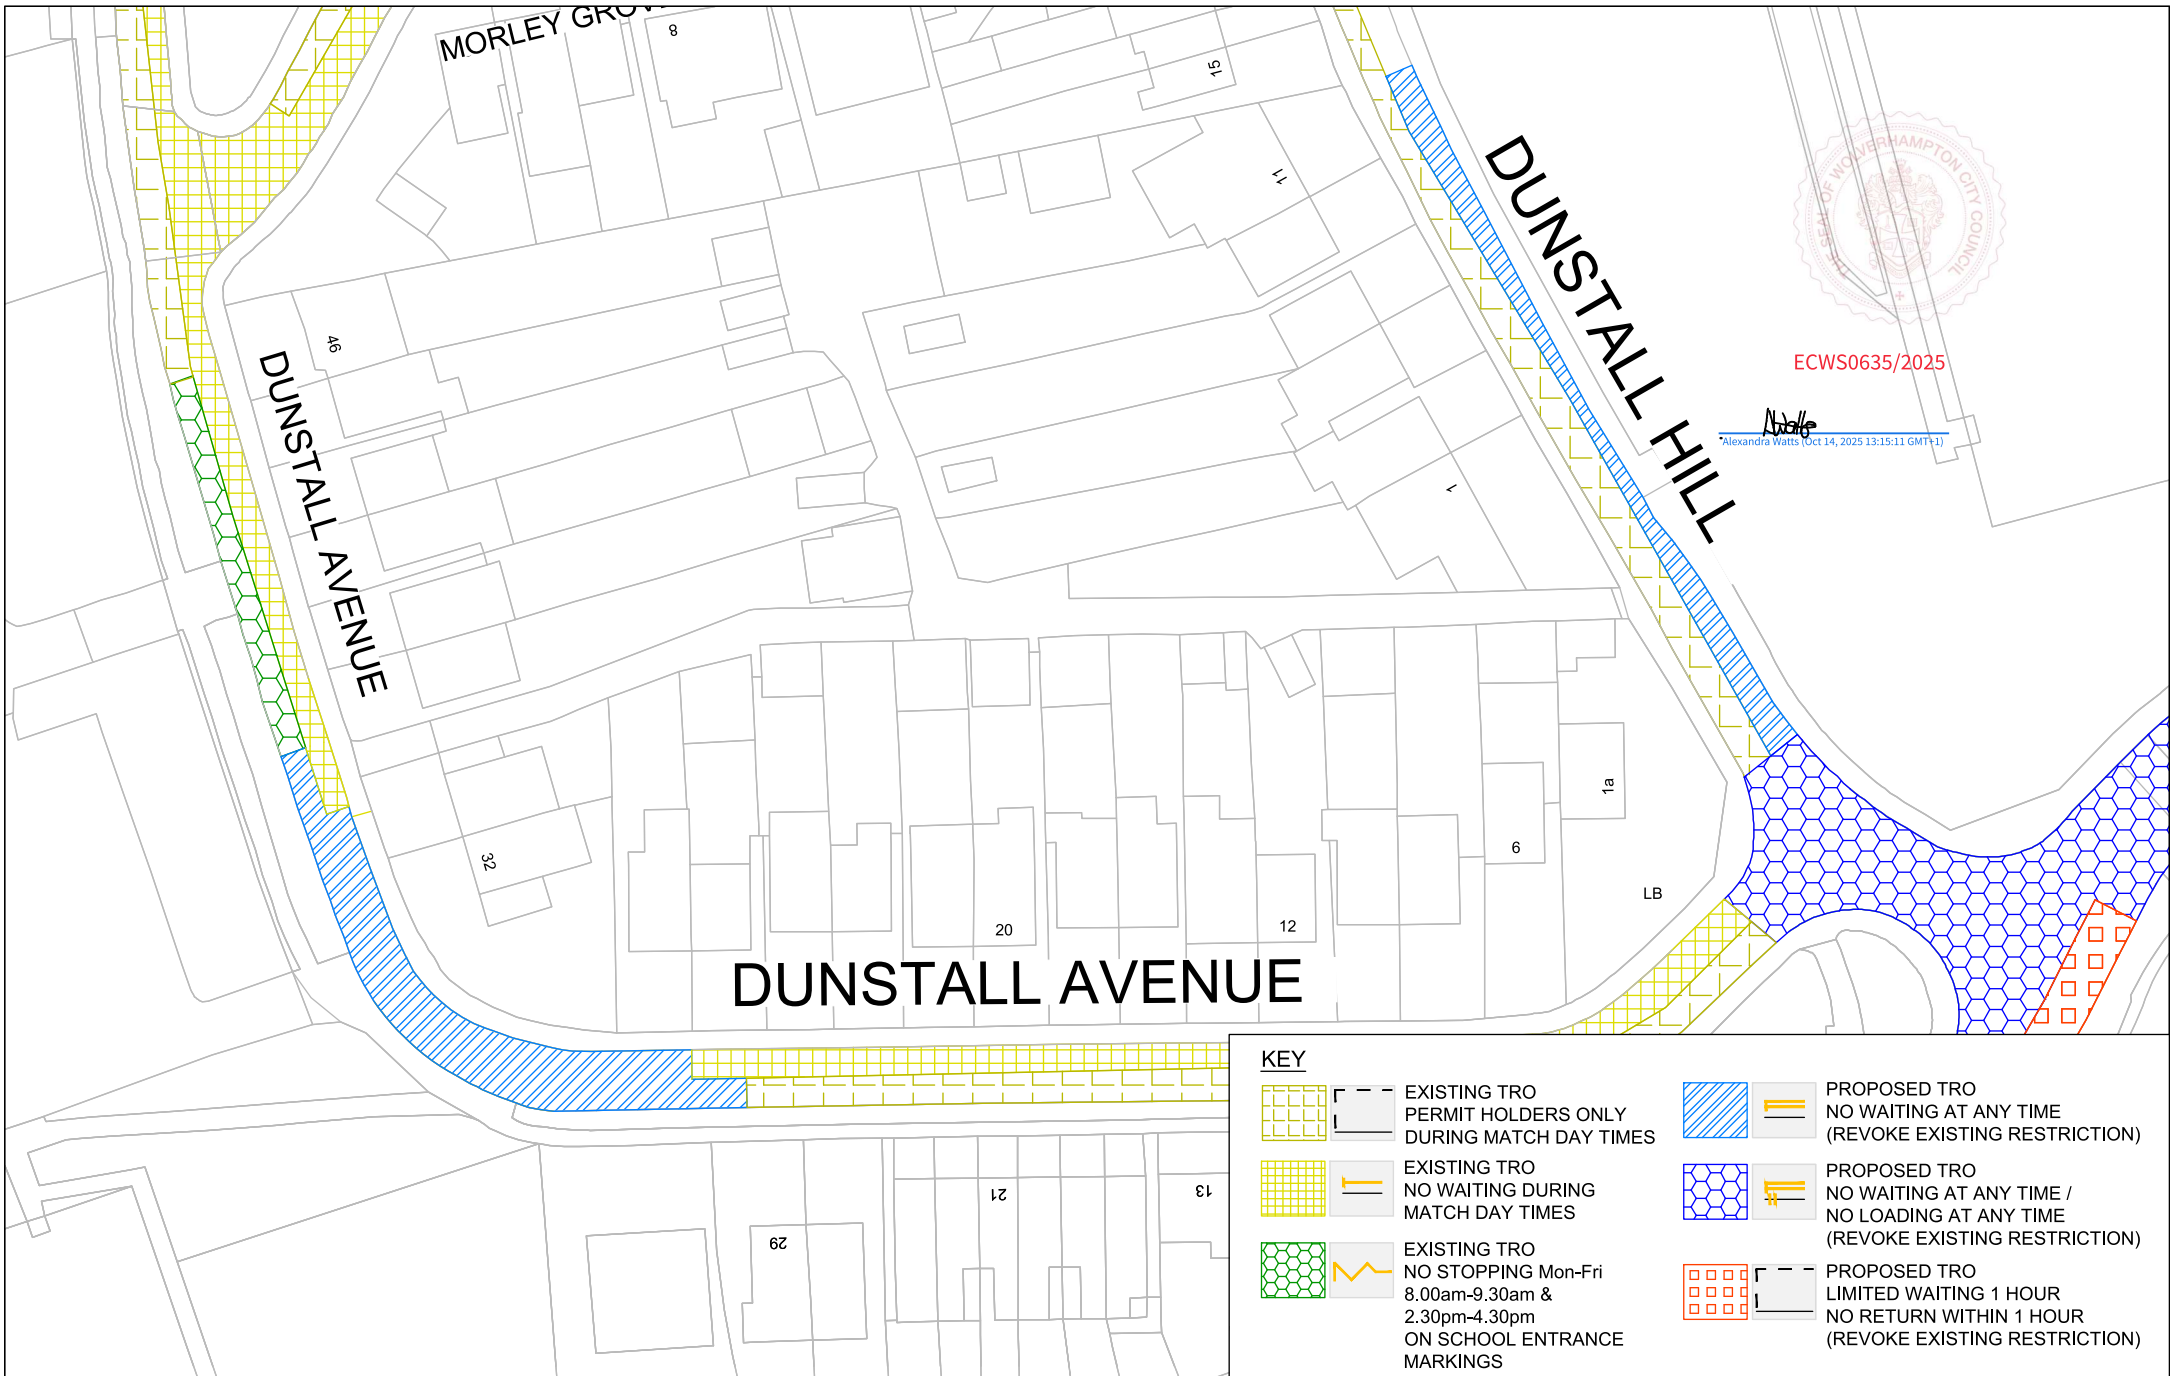

ECWS0635/2025

Alexandra Watts
Alexandra Watts (Oct 14, 2025 13:15:11 GMT+1)

Drawing. No.

T3/2089-2 REV 1-2


Date 22/04/2025

Scale 1:500

DUNSTALL HILL AREA PROPOSED WATING AND LOADING RESTRICTIONS PLAN

City of Wolverhampton Council
Transportation Services,
Place, Civic Centre,
St Peter's Square,
Wolverhampton, WV1 1RP.


**CITY OF
WOLVERHAMPTON
COUNCIL**

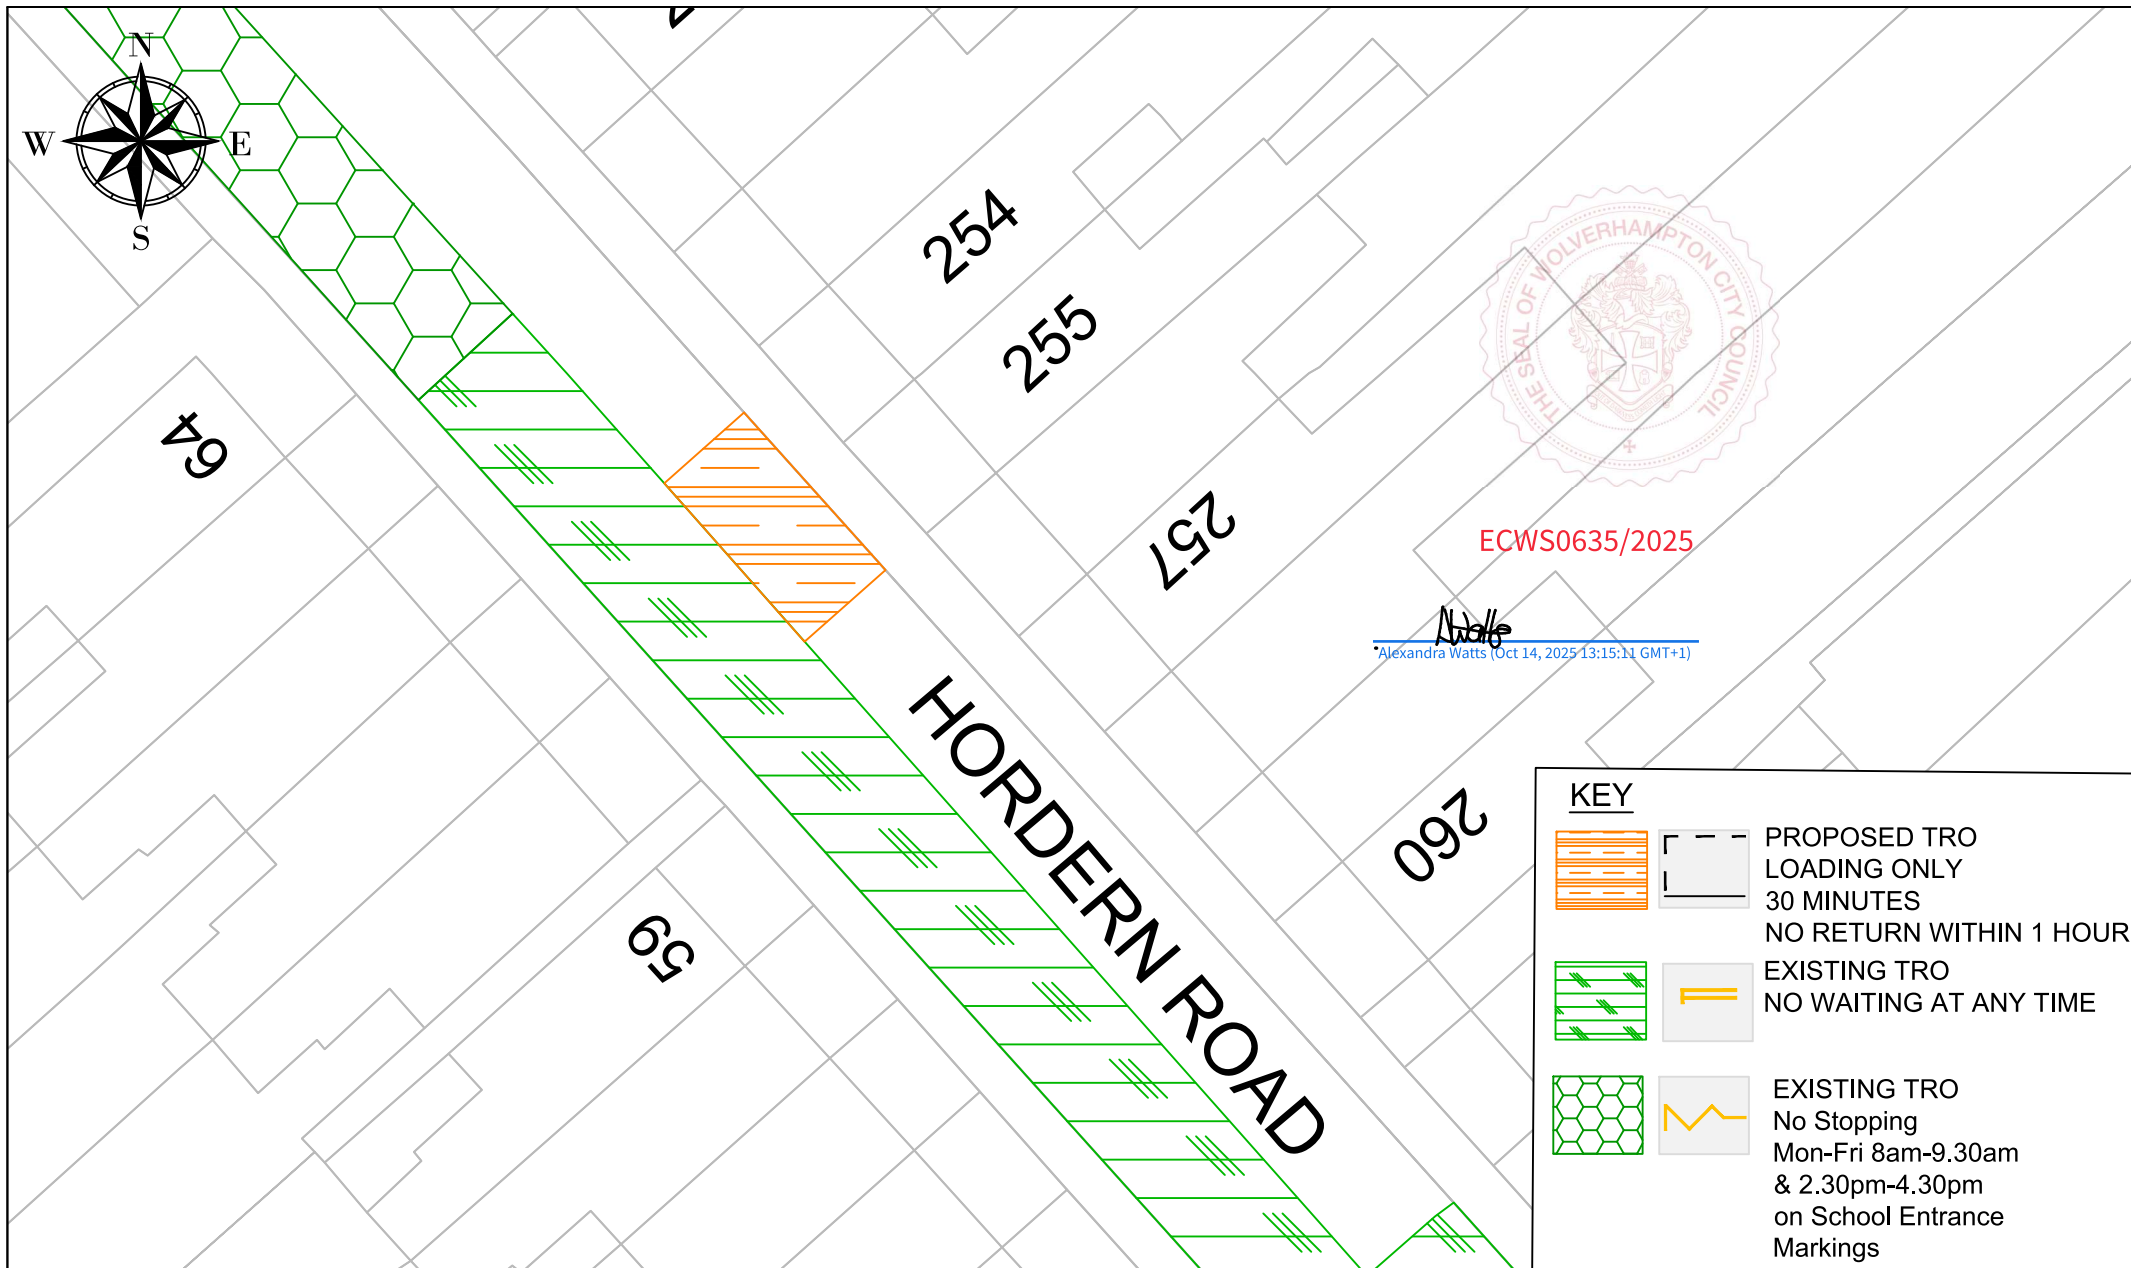

City of Wolverhampton Council
Transportation Services,
Place, Civic Centre,
St Peter's Square,
Wolverhampton,
WV1 1RP

HORDERN ROAD PROPOSED LOADING BAY RESTRICTION TRO PLAN


Date 01/07/2025
Scale 1:250
Drwg. No. T4/4639-1

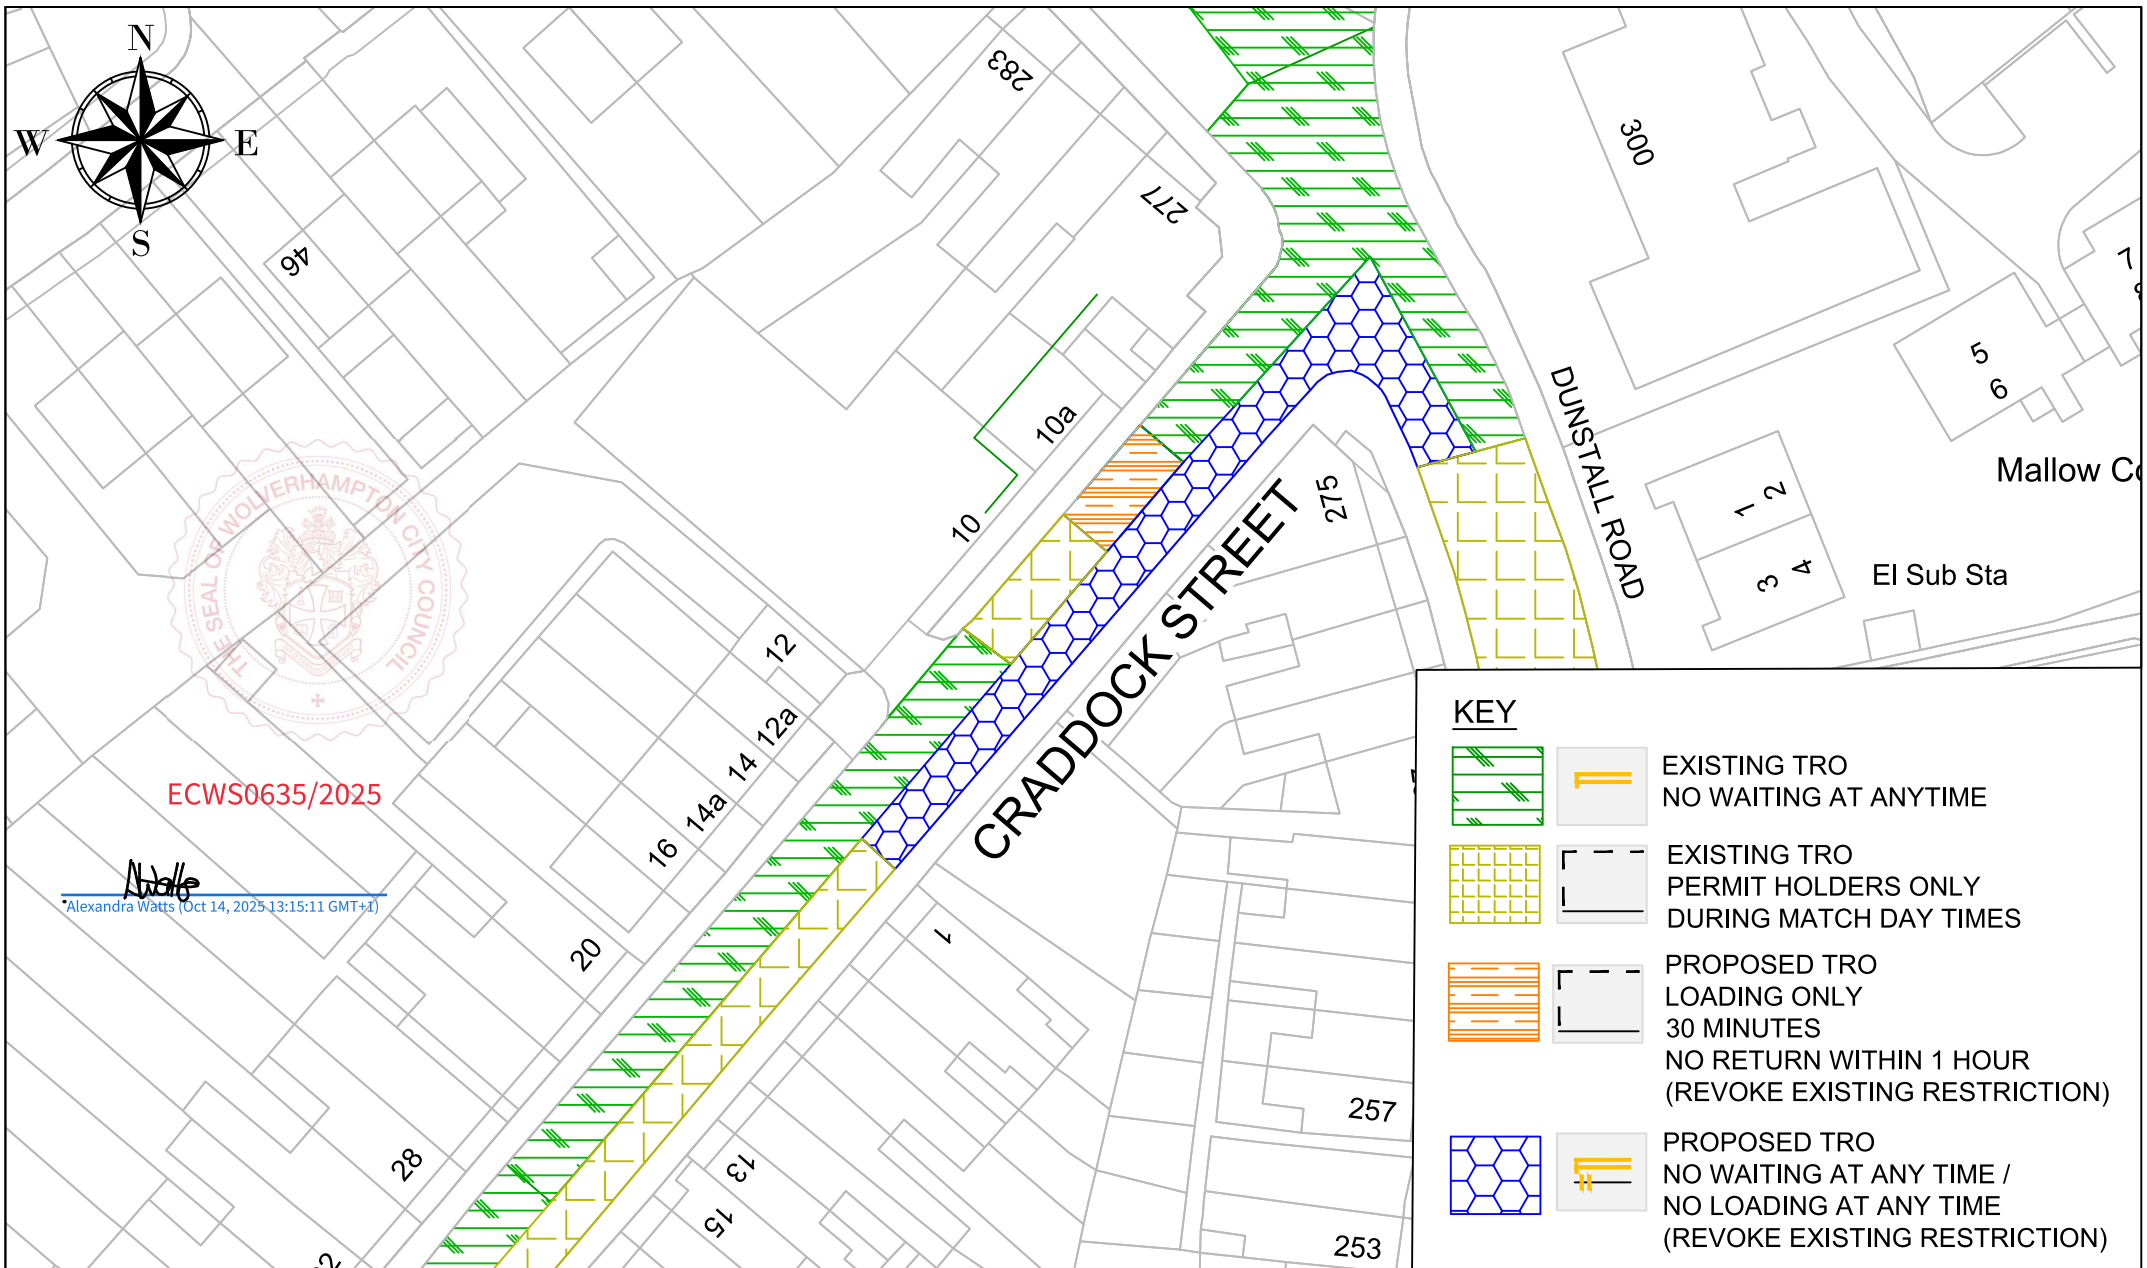

City of Wolverhampton Council
Transportation Services,
Place, Civic Centre,
St Peter's Square,
Wolverhampton,
WV1 1RP

CRADDOCK STREET PROPOSED LOADING ONLY, NO LOADING AND NO WAITING RESTRICTIONS PLAN

Date 08/04/2025
Scale 1:500
Drwg. No. T4/4640-3 REV 1

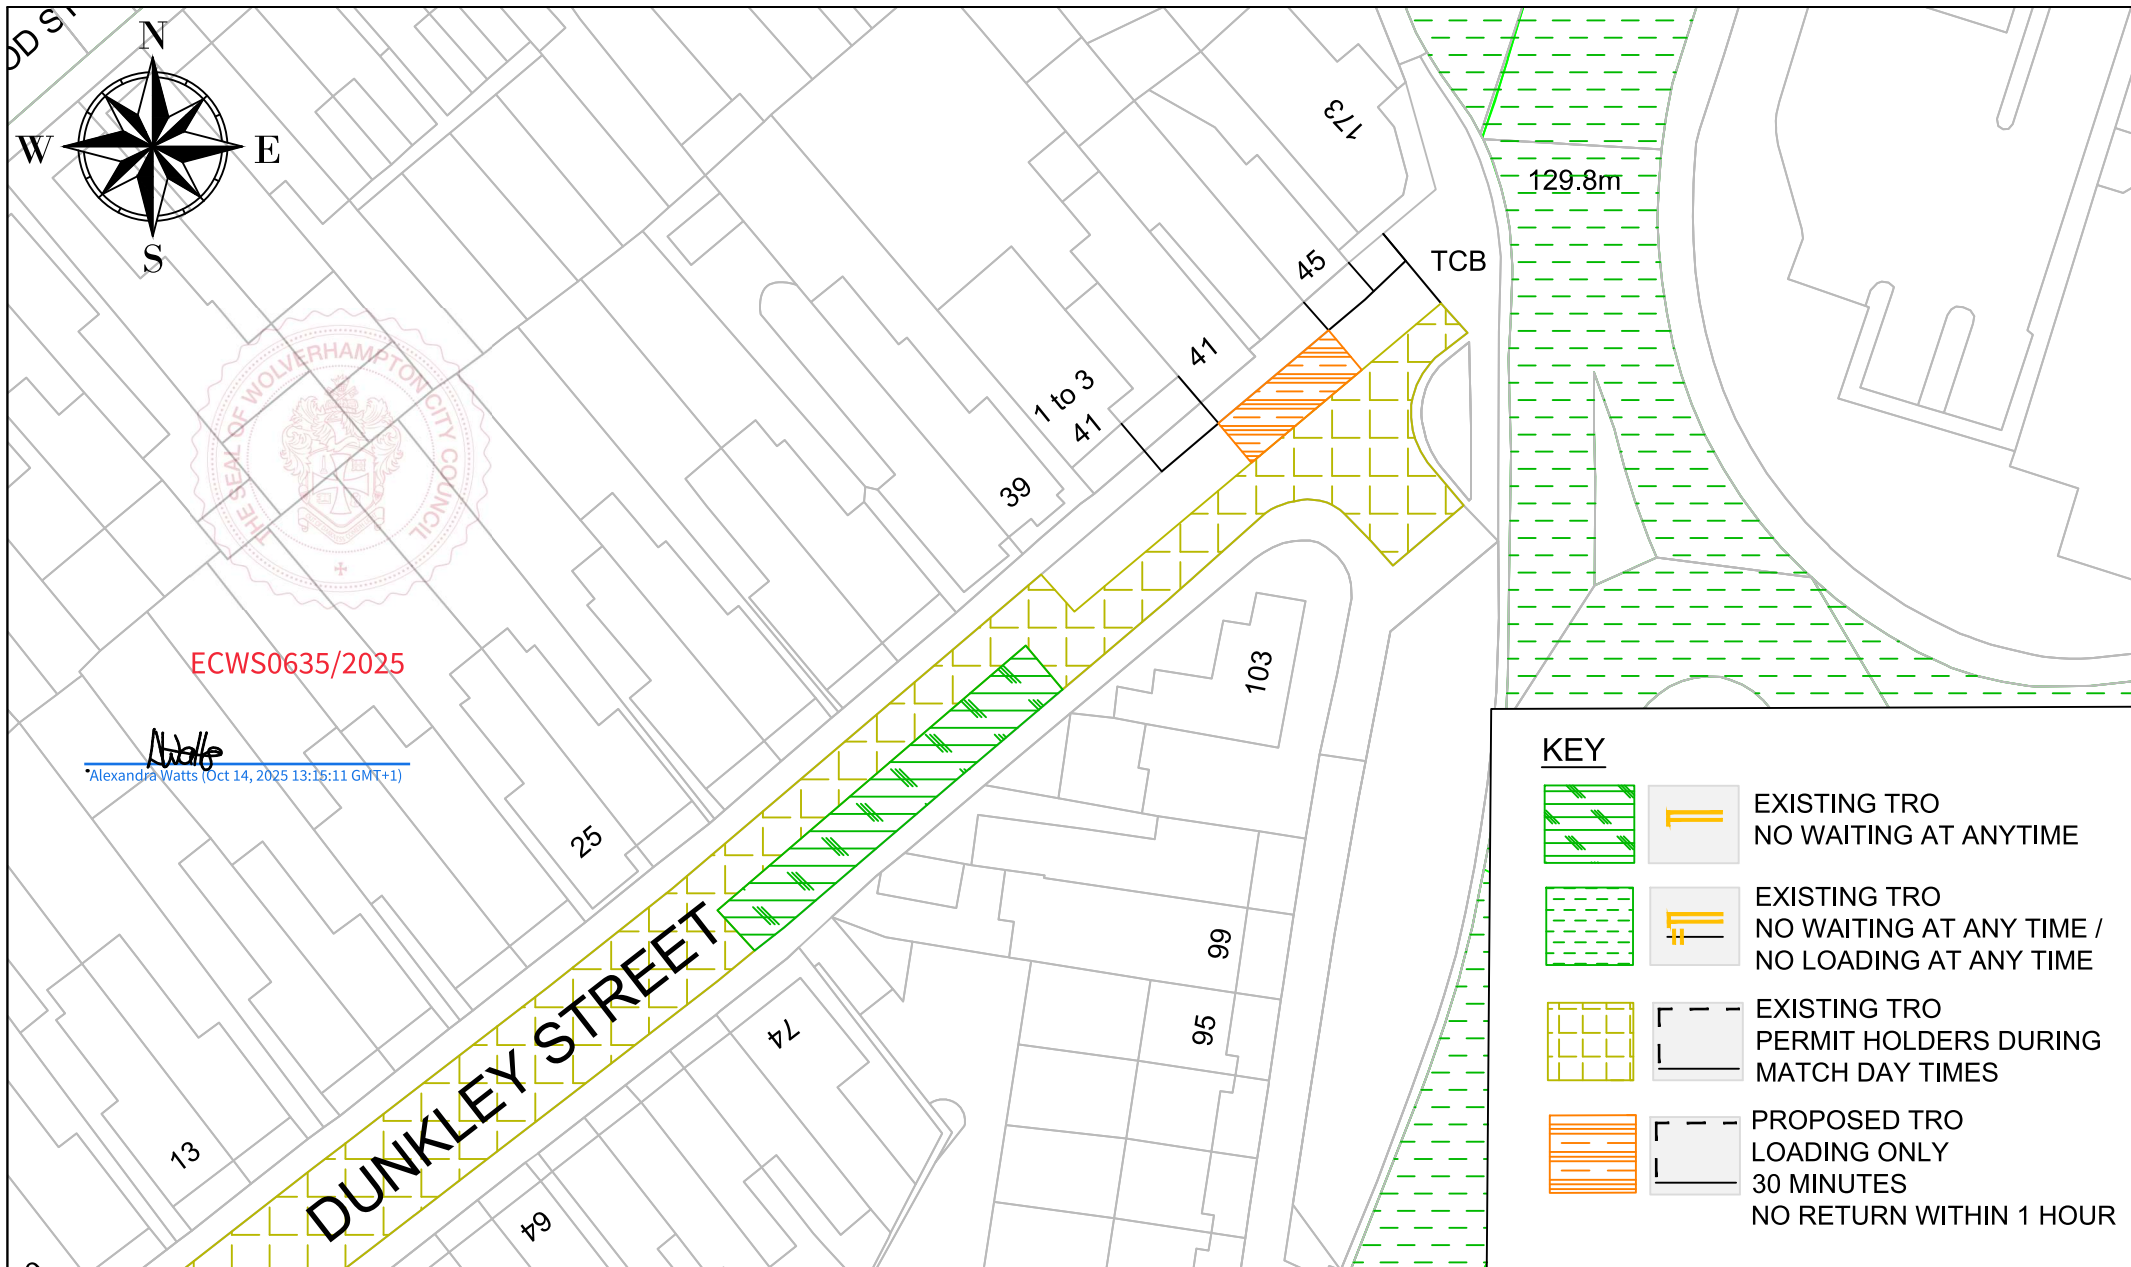


City of Wolverhampton Council
Transportation Services,
Place, Civic Centre,
St Peter's Square,
Wolverhampton,
WV1 1RP

DUNKLEY STREET PROPOSED LOADING ONLY RESTRICTIONS PLAN

Date 20/03/2025

Scale 1:500

Drwg. No. T4/4641 REV 1

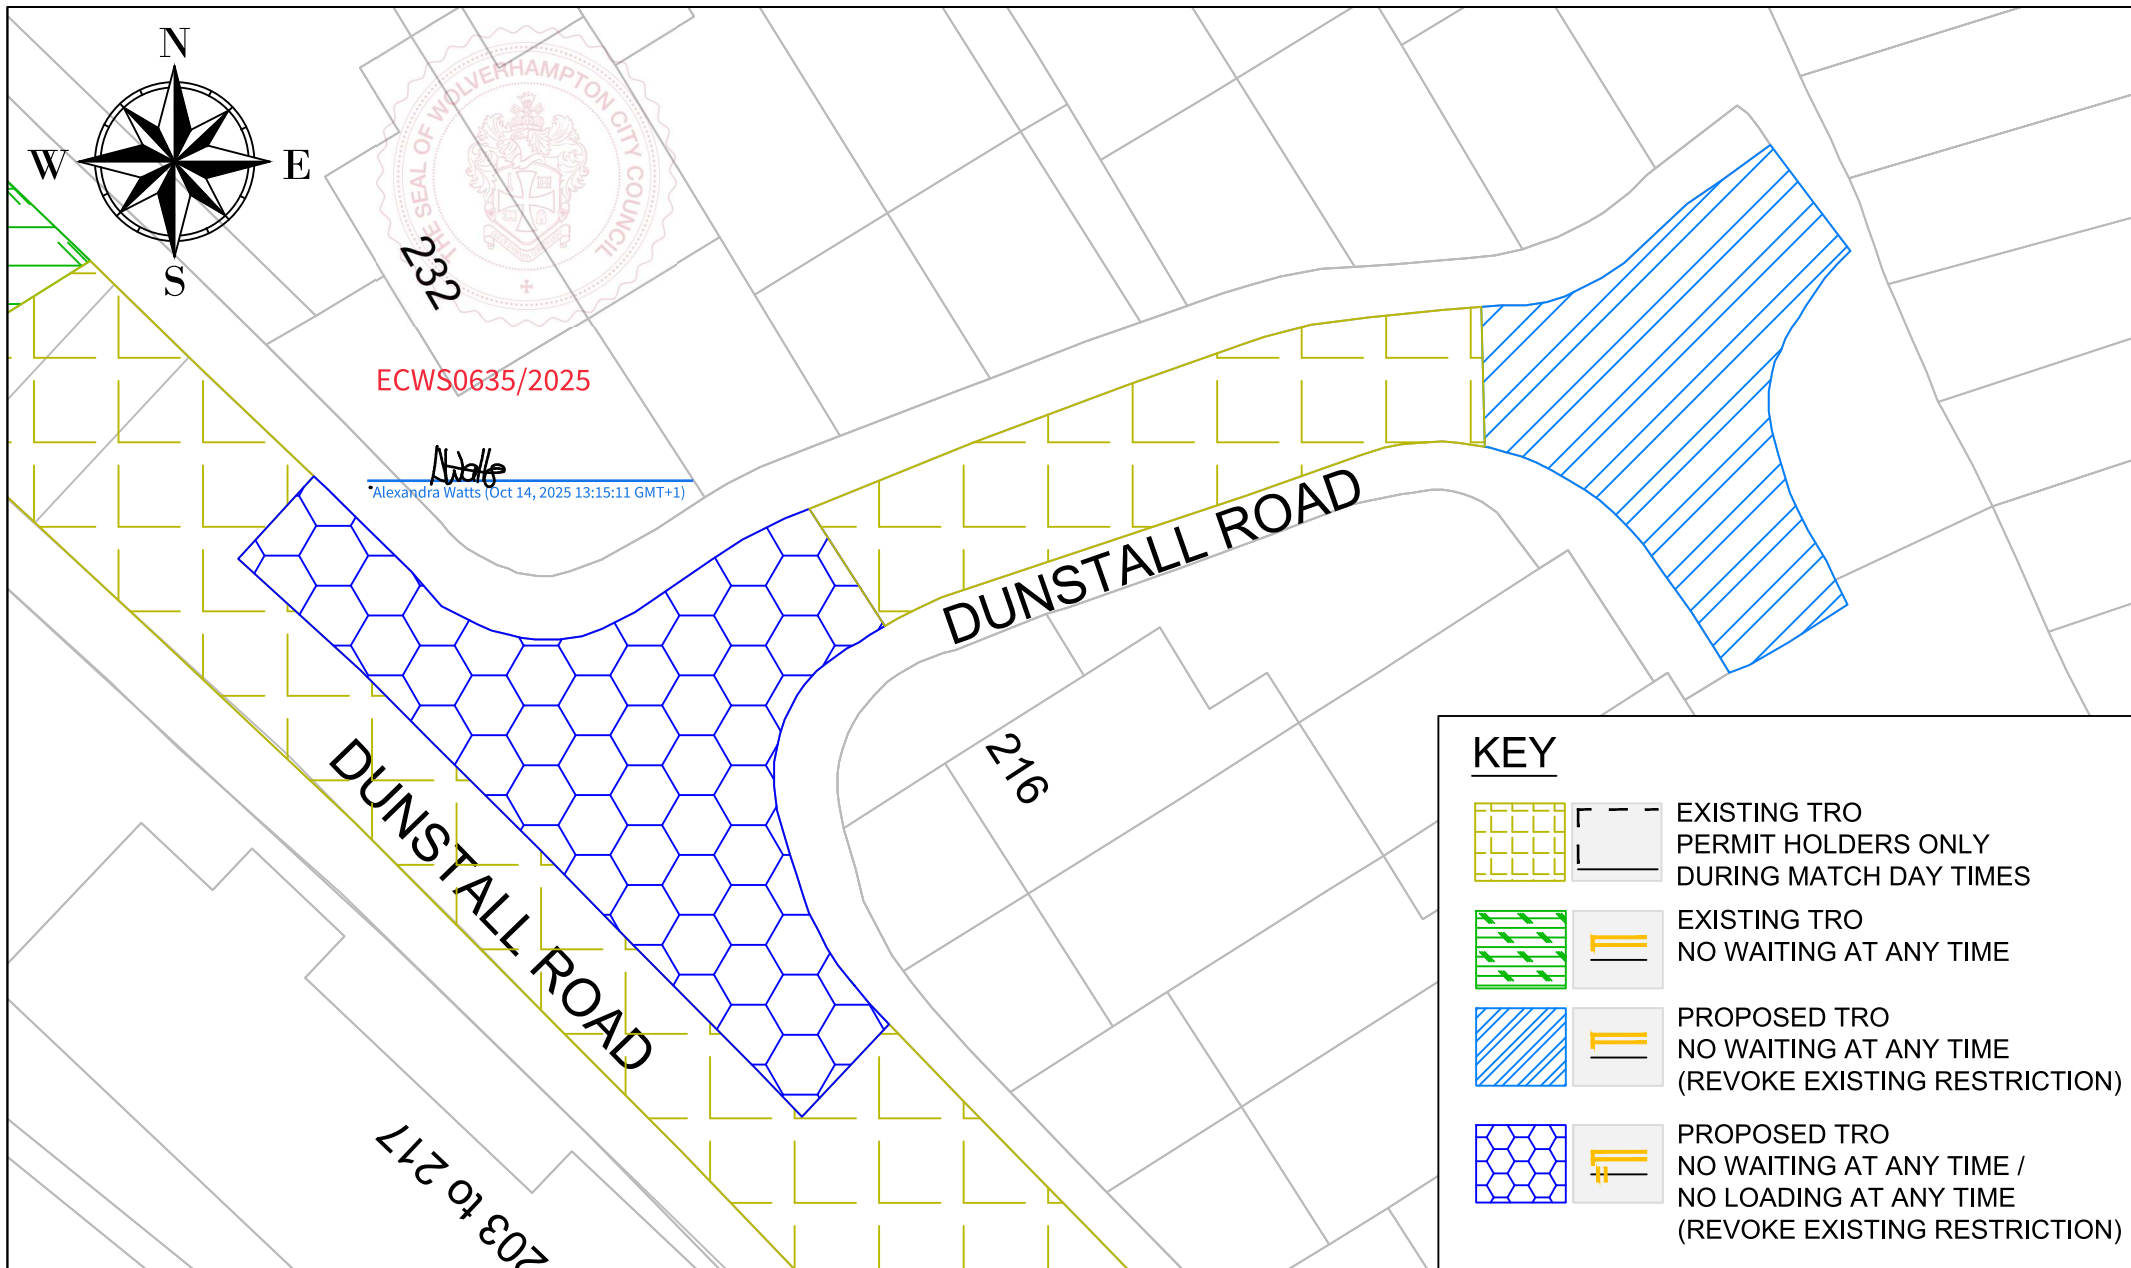

DUNSTALL ROAD PROPOSED WAITING AND LOADING RESTRICTIONS PLAN

Date 30/06/2025

Scale 1:250

Drwg. No. T4/4652