

**THE WOLVERHAMPTON CITY COUNCIL (WEDNESFIELD) (PROHIBITION AND RESTRICTION OF WAITING AND STREET PARKING PLACES) (AMENDMENT NO 5)**  
**ORDER 2021**

Wolverhampton City Council in exercise of its powers under Sections 1, 2 and 124(1) (d) and Part IV of Schedule 9 of the Road Traffic Regulation Act 1984 and of all other enabling powers, after consultation with the chief officer of police in accordance with Part III of Schedule 9 to the Act hereby make the following Order:-

1. This Order shall come into operation on the 2nd July day of 2021 and may be cited as The Wolverhampton City Council (Wednesfield) (Prohibition and Restriction of Waiting and Street Parking Places) (Amendment No 5) Order 2021.
2. The Wolverhampton City Council (Wednesfield) (Prohibition and Restriction of Waiting and Street Parking Places) (Amendment No 5) Order 2021 includes plans (“the Plans”) incorporated in The Wolverhampton City Council (Wednesfield) (Prohibition and Restriction of Waiting and Street Parking Places) (Amendment No 5) Order 2021 Plan Supplement (“the Plan Supplement”).
3. Save as provided in Article 4 no person shall, except upon the direction or with the permission of a police officer in uniform or of a civil enforcement officer, cause or permit any vehicle to:
  - (i) wait for a period longer than 20 minutes with no return within 2 hours between 8am to 10am and 2pm to 4.30pm Monday to Friday in parts of Perry Hall Road and Colman Avenue;
  - (ii) wait at any time on any day and to load and unload at any time on any day in parts of Perry Hall Road; Colman Avenue; Silverton Way;as specified on the Plan.
4. Nothing in Article 3 shall render it unlawful to cause or permit any vehicle to wait on the roads specified therein for so long as may be necessary to enable –
  - (a) a person to board or alight from the vehicle;

- (b) the vehicle, if it cannot be conveniently used for such purposes in any other road, to be used in connection with any of the following operations, namely –
- (i) building, industrial or demolition operations;
  - (ii) the removal of any obstruction to traffic;
  - (iii) the maintenance, improvement or reconstruction of the said roads;
  - (iv) the laying, erection, alteration or repair in or on land adjacent to the said lengths of roads or any sewer or of any main, pipe or apparatus for the supply of gas, water or electricity or of any telecommunications apparatus as defined in the Telecommunications Act 1984; and
  - (v) the vehicle, if it cannot be conveniently used for such purpose in any other road, to be used in the service of a local authority or its contractors in pursuance of that authority's statutory powers or duties.
- (c) the vehicle, in the service of Royal Mail or other universal provider (as defined in Section 4(3) and (4) of the Postal Services Act 2000), to be used for the purpose of delivering and/or collecting mail.
5. Existing traffic regulation orders are hereby revoked to the extent necessary to facilitate the provisions of this Order.


THE COMMON SEAL of Wolverhampton  
City Council was hereunto affixed in the  
presence of:



984/2021

Authorised Officer

Dated 29 06 2021

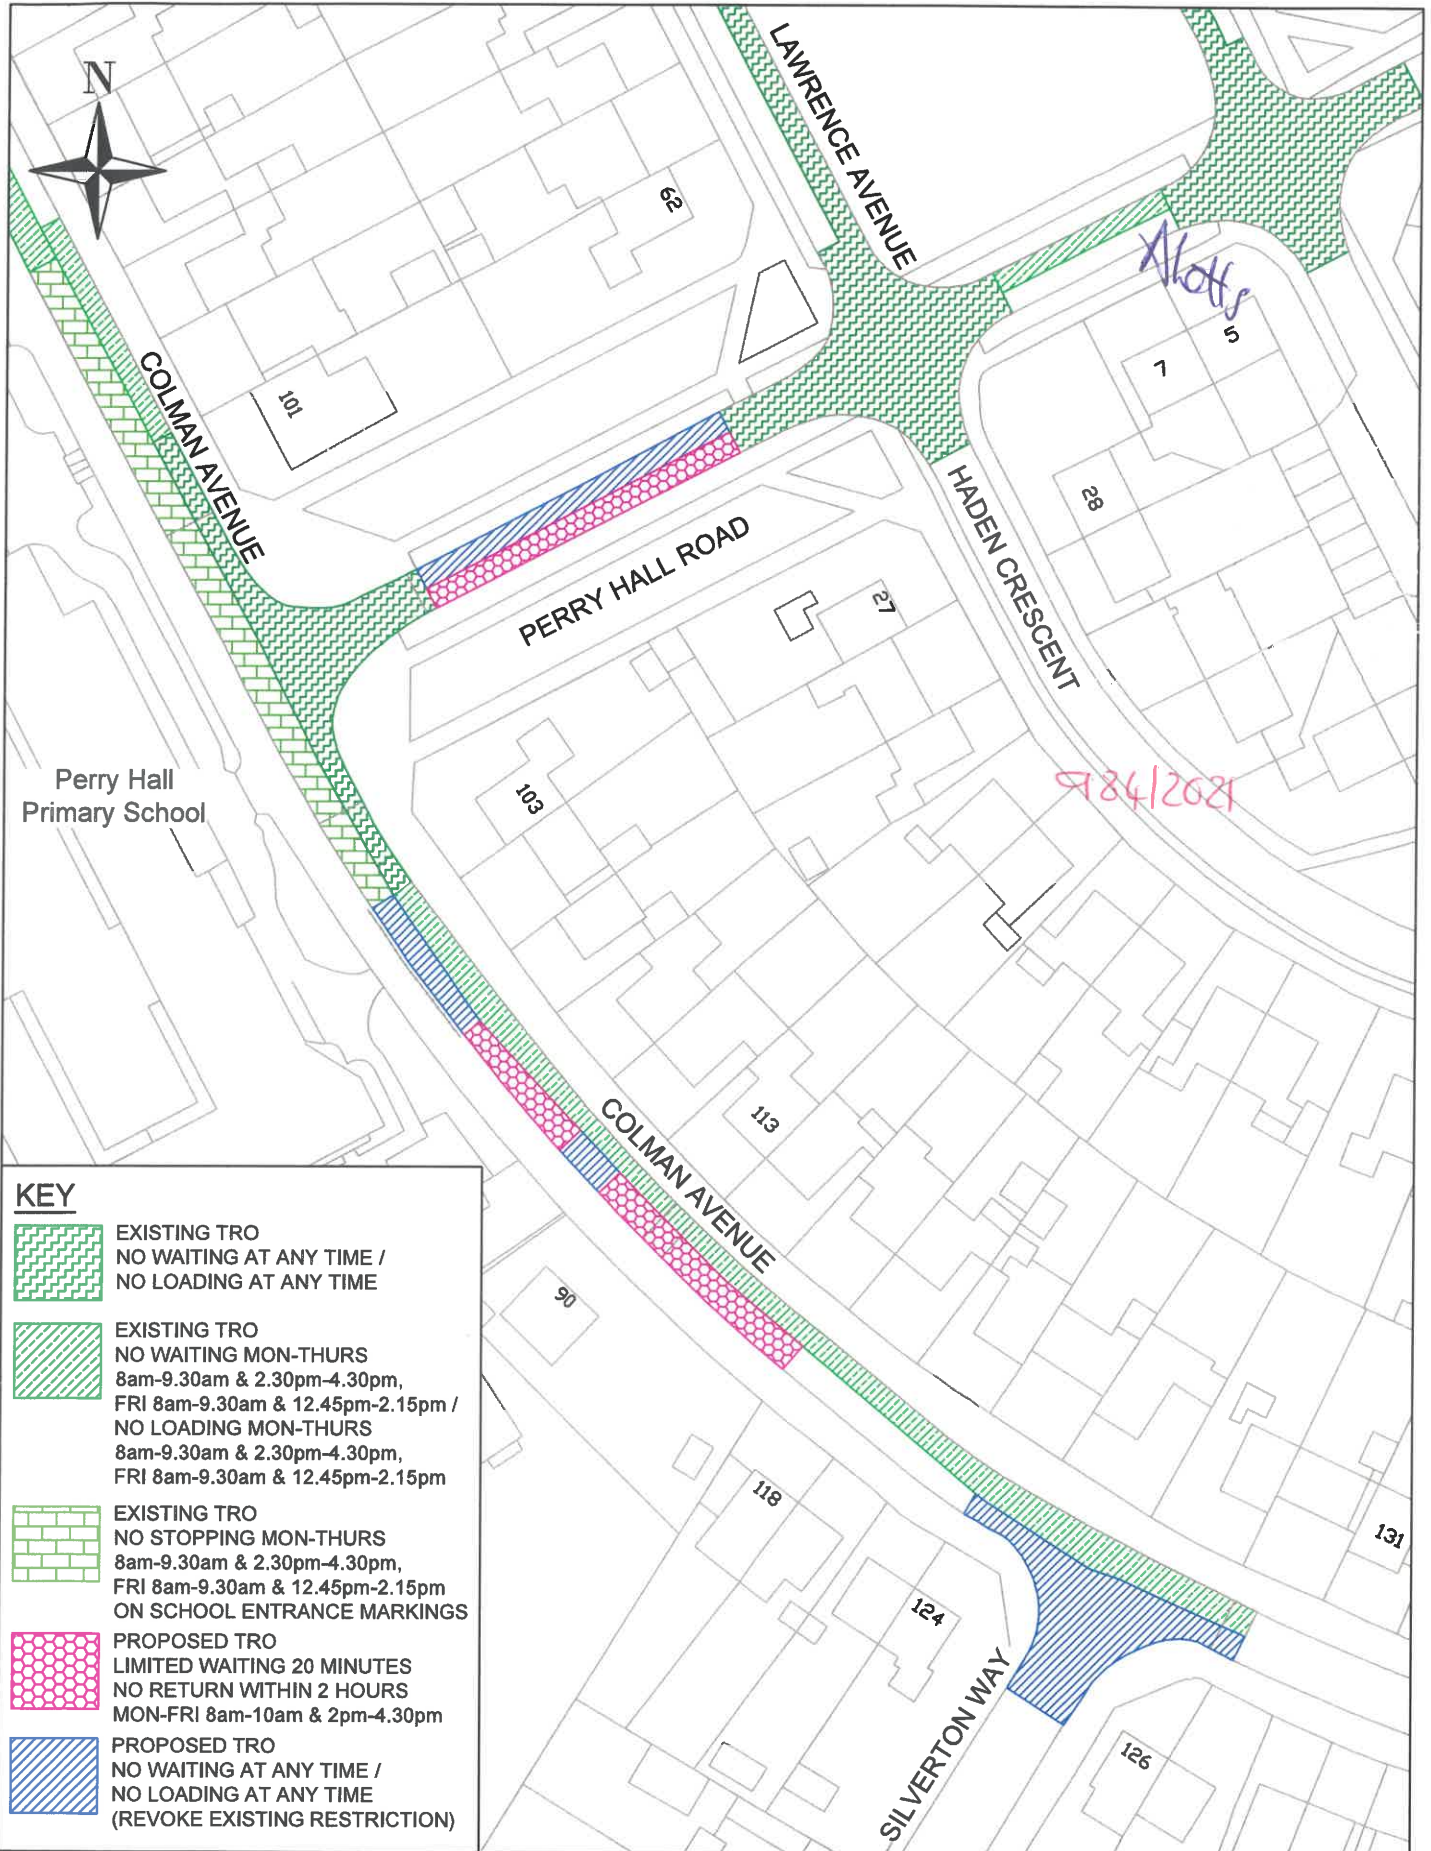

**KEY**

-  EXISTING TRO  
NO WAITING AT ANY TIME /  
NO LOADING AT ANY TIME
-  EXISTING TRO  
NO WAITING MON-THURS  
8am-9.30am & 2.30pm-4.30pm,  
FRI 8am-9.30am & 12.45pm-2.15pm /  
NO LOADING MON-THURS  
8am-9.30am & 2.30pm-4.30pm,  
FRI 8am-9.30am & 12.45pm-2.15pm
-  EXISTING TRO  
NO STOPPING MON-THURS  
8am-9.30am & 2.30pm-4.30pm,  
FRI 8am-9.30am & 12.45pm-2.15pm  
ON SCHOOL ENTRANCE MARKINGS
-  PROPOSED TRO  
LIMITED WAITING 20 MINUTES  
NO RETURN WITHIN 2 HOURS  
MON-FRI 8am-10am & 2pm-4.30pm
-  PROPOSED TRO  
NO WAITING AT ANY TIME /  
NO LOADING AT ANY TIME  
(REVOKE EXISTING RESTRICTION)

City of Wolverhampton Council  
Transportation Services,  
Place, Civic Centre,  
St Peter's Square,  
Wolverhampton,  
WV1 1RP.

**PERRY HALL ROAD, COLMAN AVENUE, SILVERTON WAY  
PROPOSED WAITING AND LOADING  
RESTRICTIONS PLAN**

Date 19/11/2020  
Scale 1:750  
Drwg. No. T4/4374