


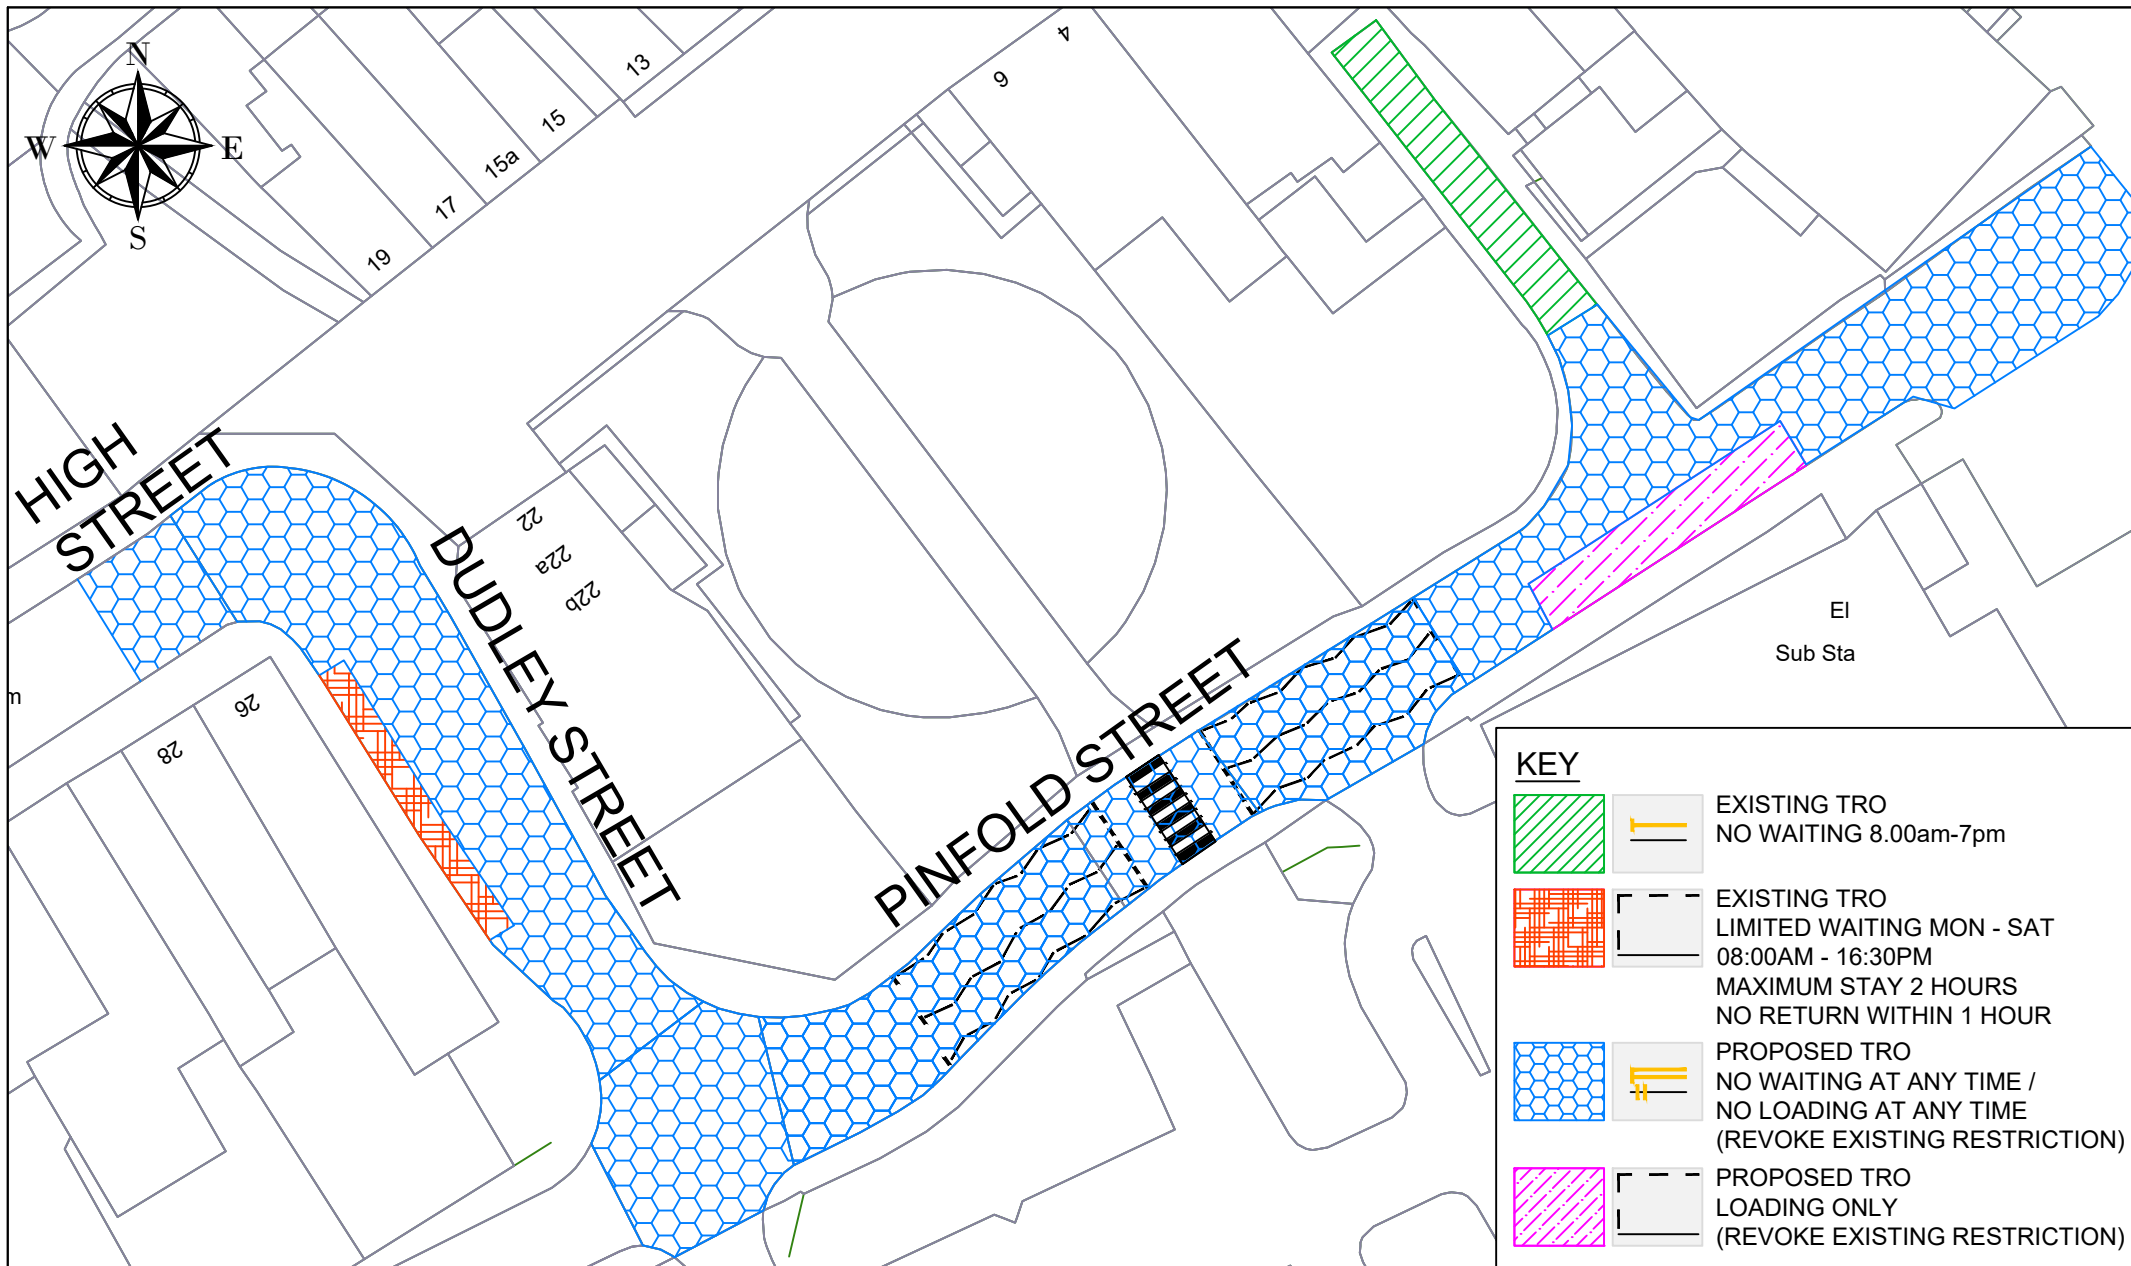

City of Wolverhampton Council
Transportation Services,
Place, Civic Centre,
St Peter's Square,
Wolverhampton,
WV1 1RP

PINFOLD STREET, DUDLEY STREET, HIGH STREET BILSTON, LOADING AREA PROPOSED WAITING AND LOADING RESTRICTIONS PLAN

Date 15/07/2024

Scale 1:500

Drwg. No. T4/4604-1