

THE WOLVERHAMPTON CITY COUNCIL (BILSTON) (PROHIBITION AND RESTRICTION OF WAITING AND STREET PARKING PLACES) (AMENDMENT NO 9) ORDER 2024

Wolverhampton City Council in exercise of its powers under Sections 1, 2 and 124(1) (d) and Part IV of Schedule 9 of the Road Traffic Regulation Act 1984 and of all other enabling powers, after consultation with the chief officer of police in accordance with Part III of Schedule 9 to the Act hereby make the following Order:-

1. This Order shall come into operation on the **29th** day of **August 2025** and may be cited as The Wolverhampton City Council (Bilston) (Prohibition and Restriction of Waiting and Street Parking Places) (Amendment No 9) Order 2024.
2. The Wolverhampton City Council (Bilston) (Prohibition and Restriction of Waiting and Street Parking Places) (Amendment No 9) Order 2024 includes plans (“the Plans”) incorporated in The Wolverhampton City Council (Bilston) (Prohibition and Restriction of Waiting and Street Parking Places) (Amendment No 9) Order 2024 Plan Supplement (“the Plan Supplement”)
3. Save as provided in Article 4 no person shall, except upon the direction or with the permission of a police officer in uniform or of a civil enforcement officer, cause or permit any vehicle to:
 - i. wait at any time on any day and to load and unload at any time on any day in parts of Shale Street, Tadmores Close, Rathbone Close, Alice Street and Broad Street (Bilston);
 - ii. wait at any time on any day in parts of Shale Street and Rathbone Close;
 - iii. wait between 8:00am to 8:00pm Monday to Saturday in parts of Tadmores Close and Rathbone Close;
 - iv. wait between 8:00am to 8:00pm Monday to Saturday and to load and unload between 8:00am to 8:00pm Monday to Saturday in parts of Shale Street;as specified on the Plan.

4. Nothing in Article 3 shall render it unlawful to cause or permit any vehicle to wait on the roads specified therein for so long as may be necessary to enable –
- (a) a person to board or alight from the vehicle;
 - (b) the vehicle, if it cannot be conveniently used for such purposes in any other road, to be used in connection with any of the following operations, namely-
 - (i) building, industrial or demolition operations;
 - (ii) the removal of any obstruction to traffic;
 - (iii) the maintenance, improvement or reconstruction of the said roads;
 - (iv) the laying, erection, alteration or repair in or on land adjacent to the said lengths of roads or any sewer or of any main, pipe or apparatus for the supply of gas, water or electricity or of any electronic communications apparatus as defined in section 151 of the Communications Act 2003; and
 - (v) the vehicle, if it cannot be conveniently used for such purpose in any other road, to be used in the service of a local authority or its contractors in pursuance of that authority’s statutory powers or duties;
 - (c) the vehicle, in the service of the Royal Mail company (as defined in section 2(6) of the Postal Services Act 2011), or other universal provider to be used for the purpose of delivering and/or collecting mail.
5. Existing Traffic Regulation Orders are hereby varied or revoked to the extent insofar as is necessary to facilitate the provisions of this Order.

THE COMMON SEAL OF Wolverhampton City
Council was hereunto affixed
in the presence of:


*Alexandra Watts (Jul 31, 2025 11:59:45 GMT+1)
Authorised Officer


Alexandra Watts

Dated:

05/08/2025



ECWS0447/2025.

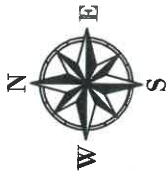


Play Area

ECWS0447/2025.

Melinda
Melinda Wicks (0131, 2025, 115945 GMT+1)

Elm Stn

Buildings Yard

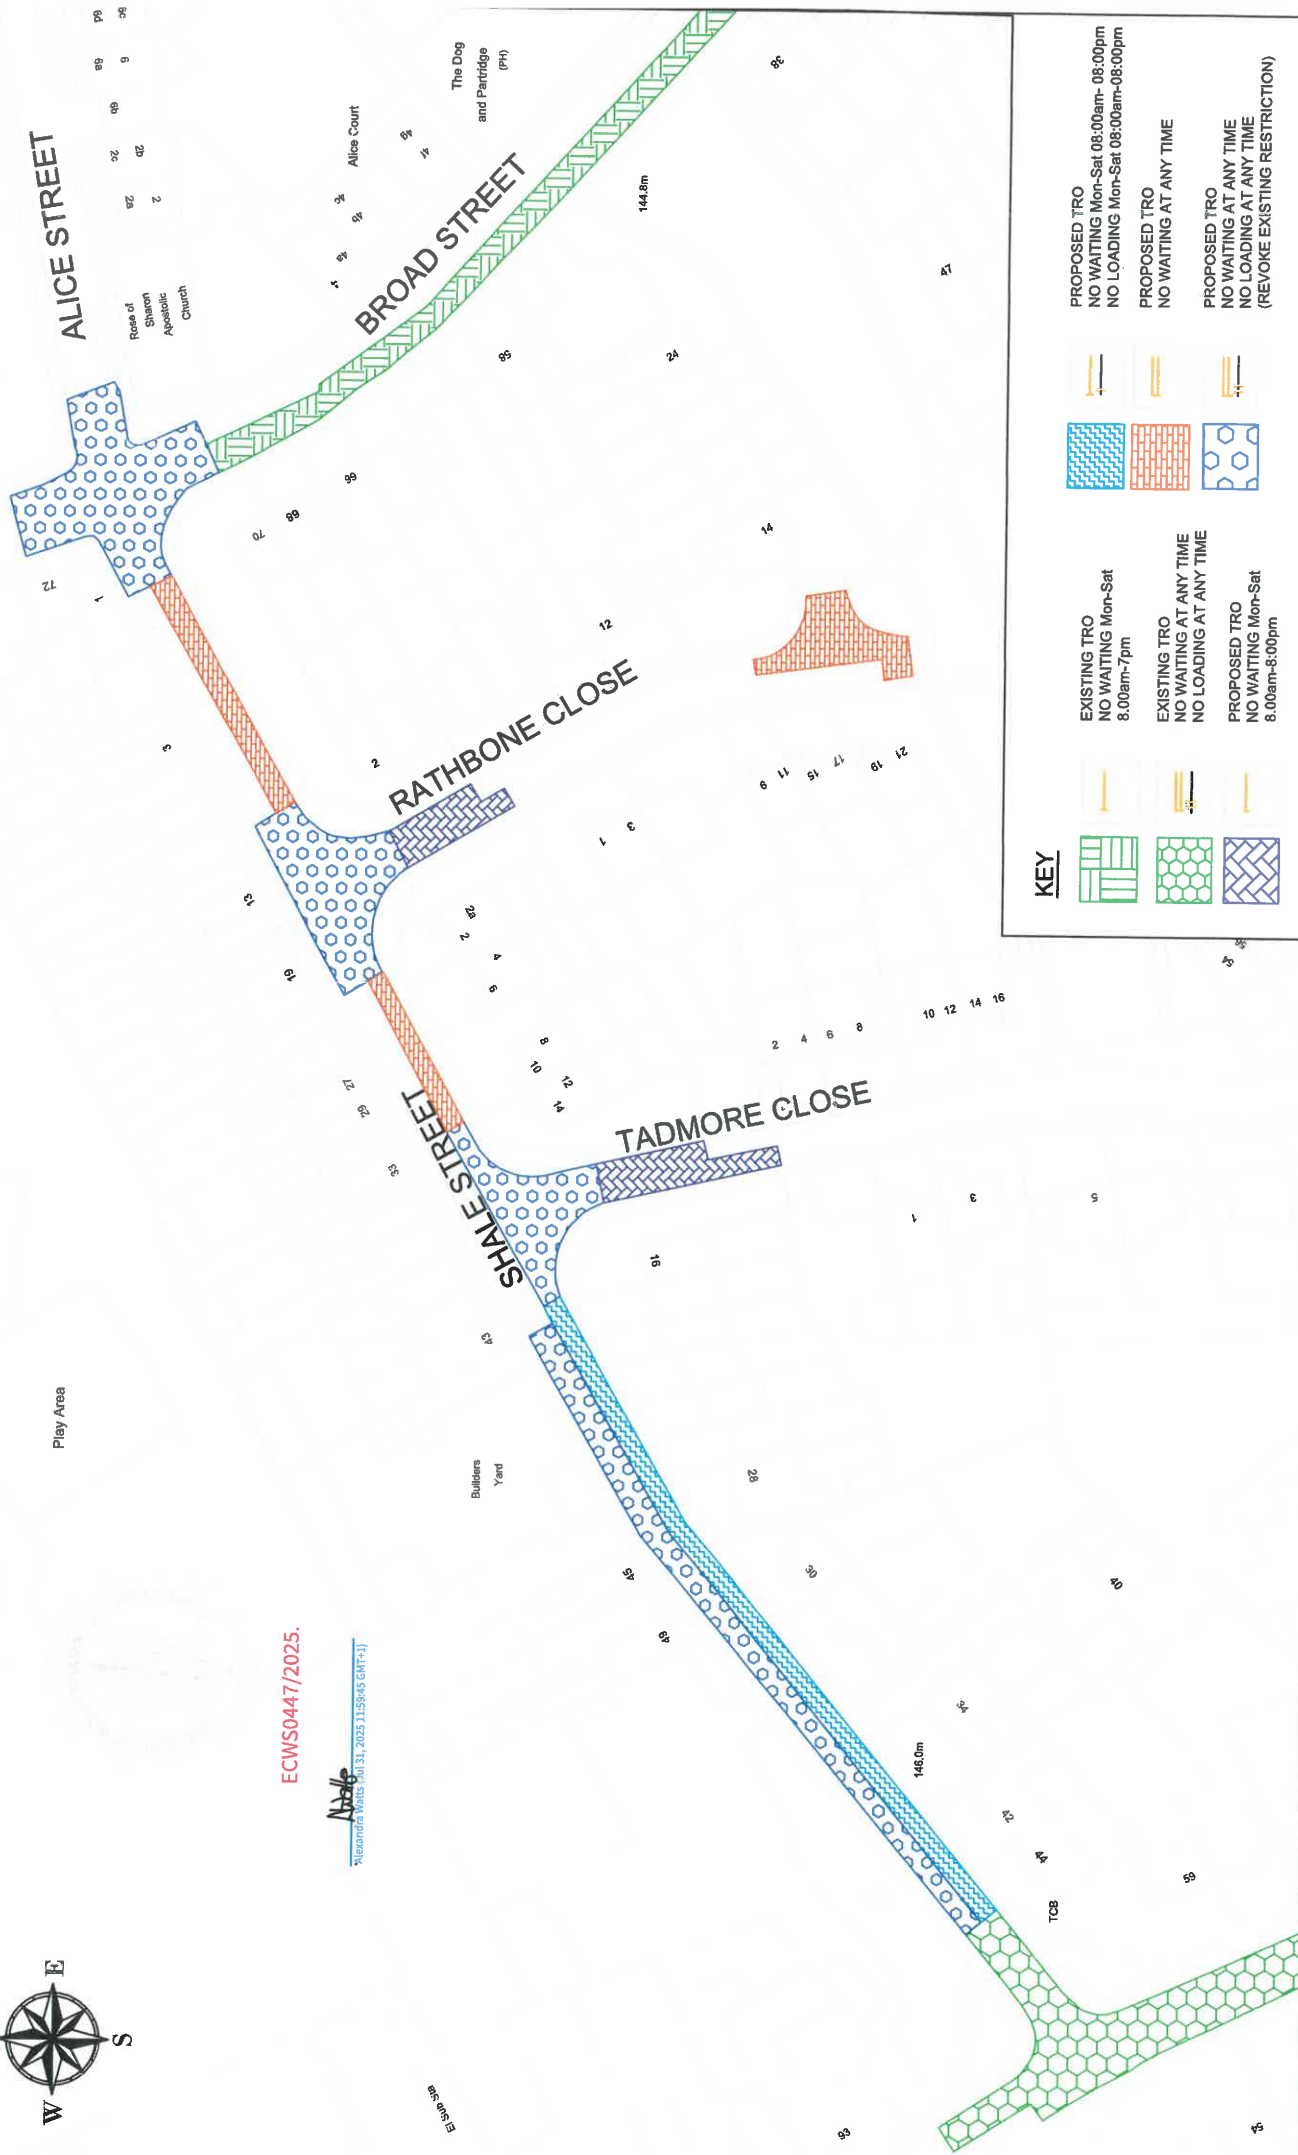


KEY



EXISTING TRO
NO WAITING Mon-Sat
8.00am-7pm

EXISTING TRO
NO WAITING AT ANY TIME
NO LOADING AT ANY TIME

PROPOSED TRO
NO WAITING Mon-Sat
8.00am-8.00pm

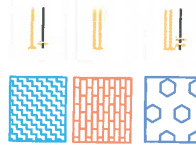

PROPOSED TRO
NO WAITING Mon-Sat 08:00am- 08:00pm
NO LOADING Mon-Sat 08:00am-08:00pm

PROPOSED TRO
NO WAITING AT ANY TIME

PROPOSED TRO
NO WAITING AT ANY TIME
NO LOADING AT ANY TIME
(REVOKE EXISTING RESTRICTION)

Drawing No.

T3/1900-1 Rev 1

Date 13/06/2024

Scale 1:750

**SHALE STREET, TADMORE CLOSE, RATHBONE CLOSE,
ALICE STREET & BROAD STREET PROPOSED
WAITING AND LOADING RESTRICTIONS PLAN**

City of Wolverhampton Council
Transportation Services,
Place, Civic Centre,
St Peter's Square,
Wolverhampton, WV1 1RP.

**CITY OF
WOLVERHAMPTON
COUNCIL**