

THE WOLVERHAMPTON CITY COUNCIL (TETTENHALL)
(PROHIBITION AND RESTRICTION OF WAITING AND STREET PARKING
PLACES) (AMENDMENT NO 3) ORDER 2025

Wolverhampton City Council in exercise of its powers under Sections 1, 2 and 124(1) (d) and Part IV of Schedule 9 of the Road Traffic Regulation Act 1984 and of all other enabling powers, after consultation with the chief officer of police in accordance with Part III of Schedule 9 to the Act hereby make the following Order:-

1. This Order shall come into operation on the ²⁷ day of February 2026 and may be cited as The Wolverhampton City Council (Tettenhall) (Prohibition and Restriction of Waiting and Street Parking Places) (Amendment No 3) Order 2025.
2. The Wolverhampton City Council (Tettenhall) (Prohibition and Restriction of Waiting and Street Parking Places) (Amendment No 3) Order 2025 includes plans (“the Plans”) incorporated in The Wolverhampton City Council (Tettenhall) (Prohibition and Restriction of Waiting and Street Parking Places) (Amendment No 3) Order 2025 Plan Supplement (“the Plan Supplement”)
3. Save as provided in Article 4 no person shall, except upon the direction or with the permission of a police officer in uniform or of a civil enforcement officer, cause or permit any vehicle to:
 - (i) wait at any time on any day and load and unload at any time on any day in parts of Stockwell Road and Clifton Road;
 - (ii) wait between 8:30am – 6:30pm on any day between 1st September – 30th April in parts of Stockwell Road;
 - (iii) wait, load and unload on any day between 8:30am – 6:30pm, between 1st May – 31st August in parts of Stockwell Road;
 - (iv) wait between 8:30am – 6:30pm on any day in parts of Stockwell Road and Clifton Road;

as specified on the Plan.

4. Nothing in Article 3 shall render it unlawful to cause or permit any vehicle to wait on the roads specified therein for so long as may be necessary to enable –
 - (a) a person to board or alight from the vehicle;
 - (b) the vehicle, if it cannot be conveniently used for such purposes in any other road, to be used in connection with any of the following operations, namely –
 - (i) building, industrial or demolition operations;
 - (ii) the removal of any obstruction to traffic;
 - (iii) the maintenance, improvement or reconstruction of the said roads;
 - (iv) the laying, erection, alteration or repair in or on land adjacent to the said lengths of roads or any sewer or of any main, pipe or apparatus for the supply of gas, water or electricity or of any electronic communications apparatus as defined in section 151 of the Communications Act 2003; and
 - (v) the vehicle, if it cannot be conveniently used for such purpose in any other road, to be used in the service of a local authority or its contractors in pursuance of that authority's statutory powers or duties;
 - (c) the vehicle, in the service of the Royal Mail company (as defined in section 2(6) of the Postal Services Act 2011), or other universal provider to be used for the purpose of delivering and/or collecting mail.
5. Existing Traffic Regulation Orders are hereby varied or revoked to the extent insofar as is necessary to facilitate the provisions of this Order.

THE COMMON SEAL OF Wolverhampton City

Council was hereunto affixed in the

presence of:

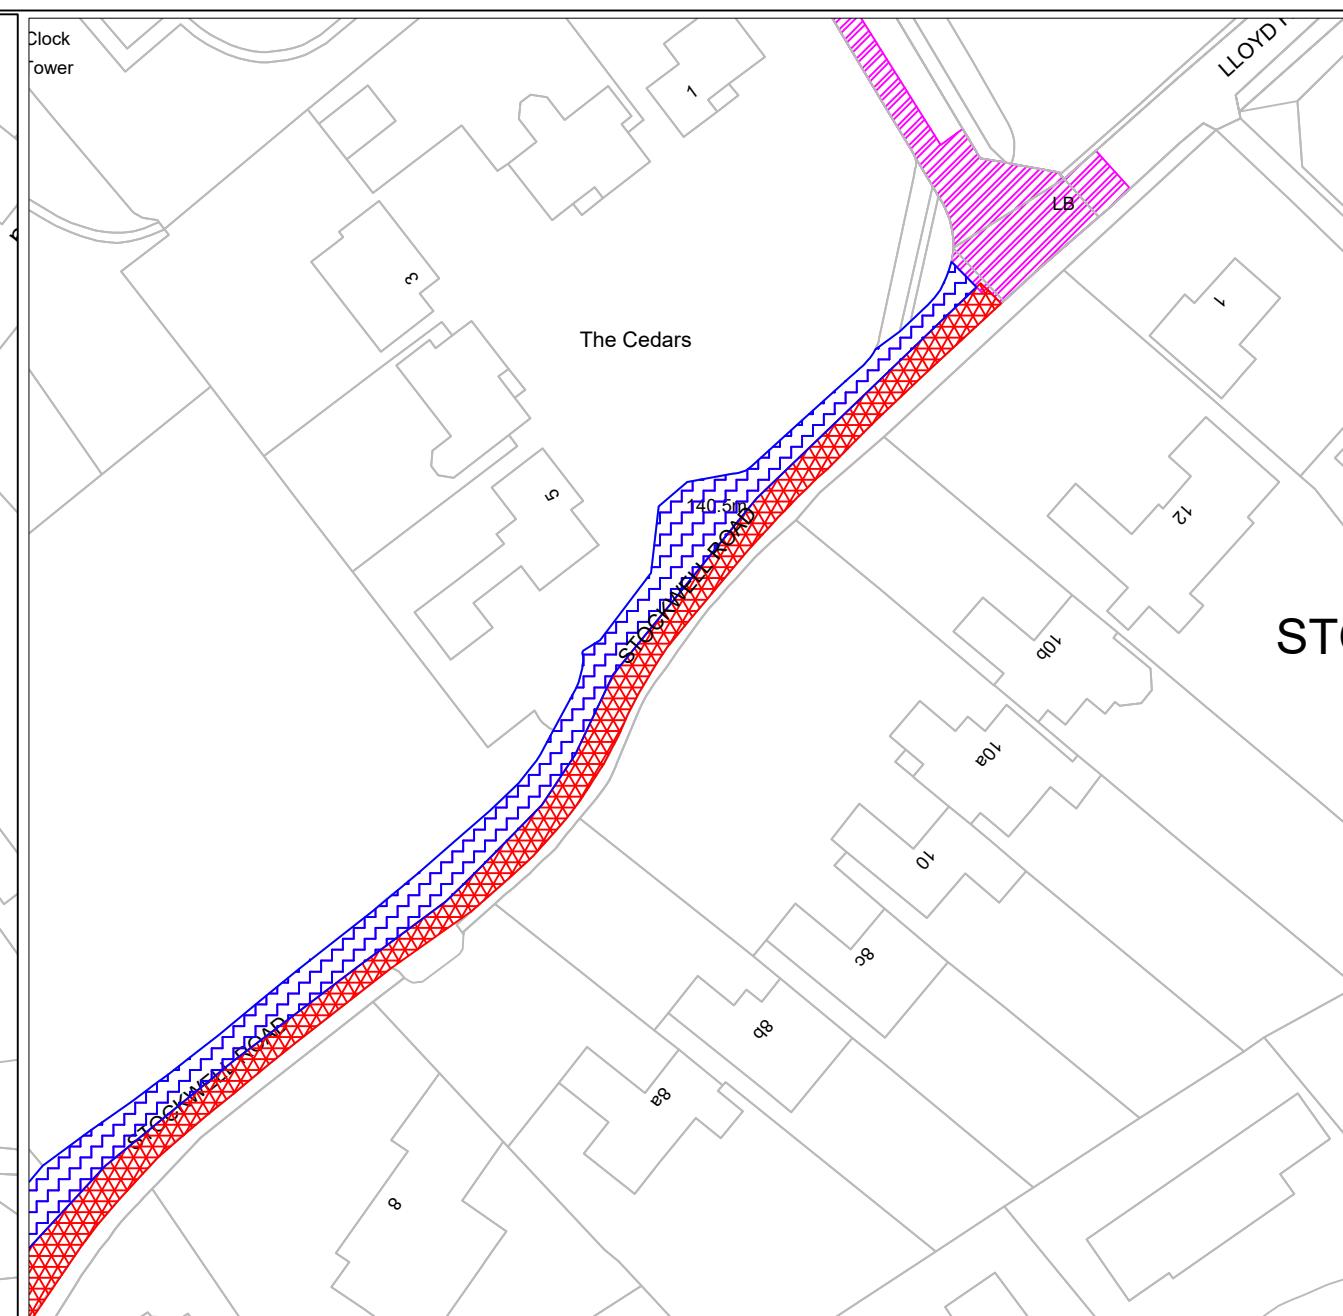
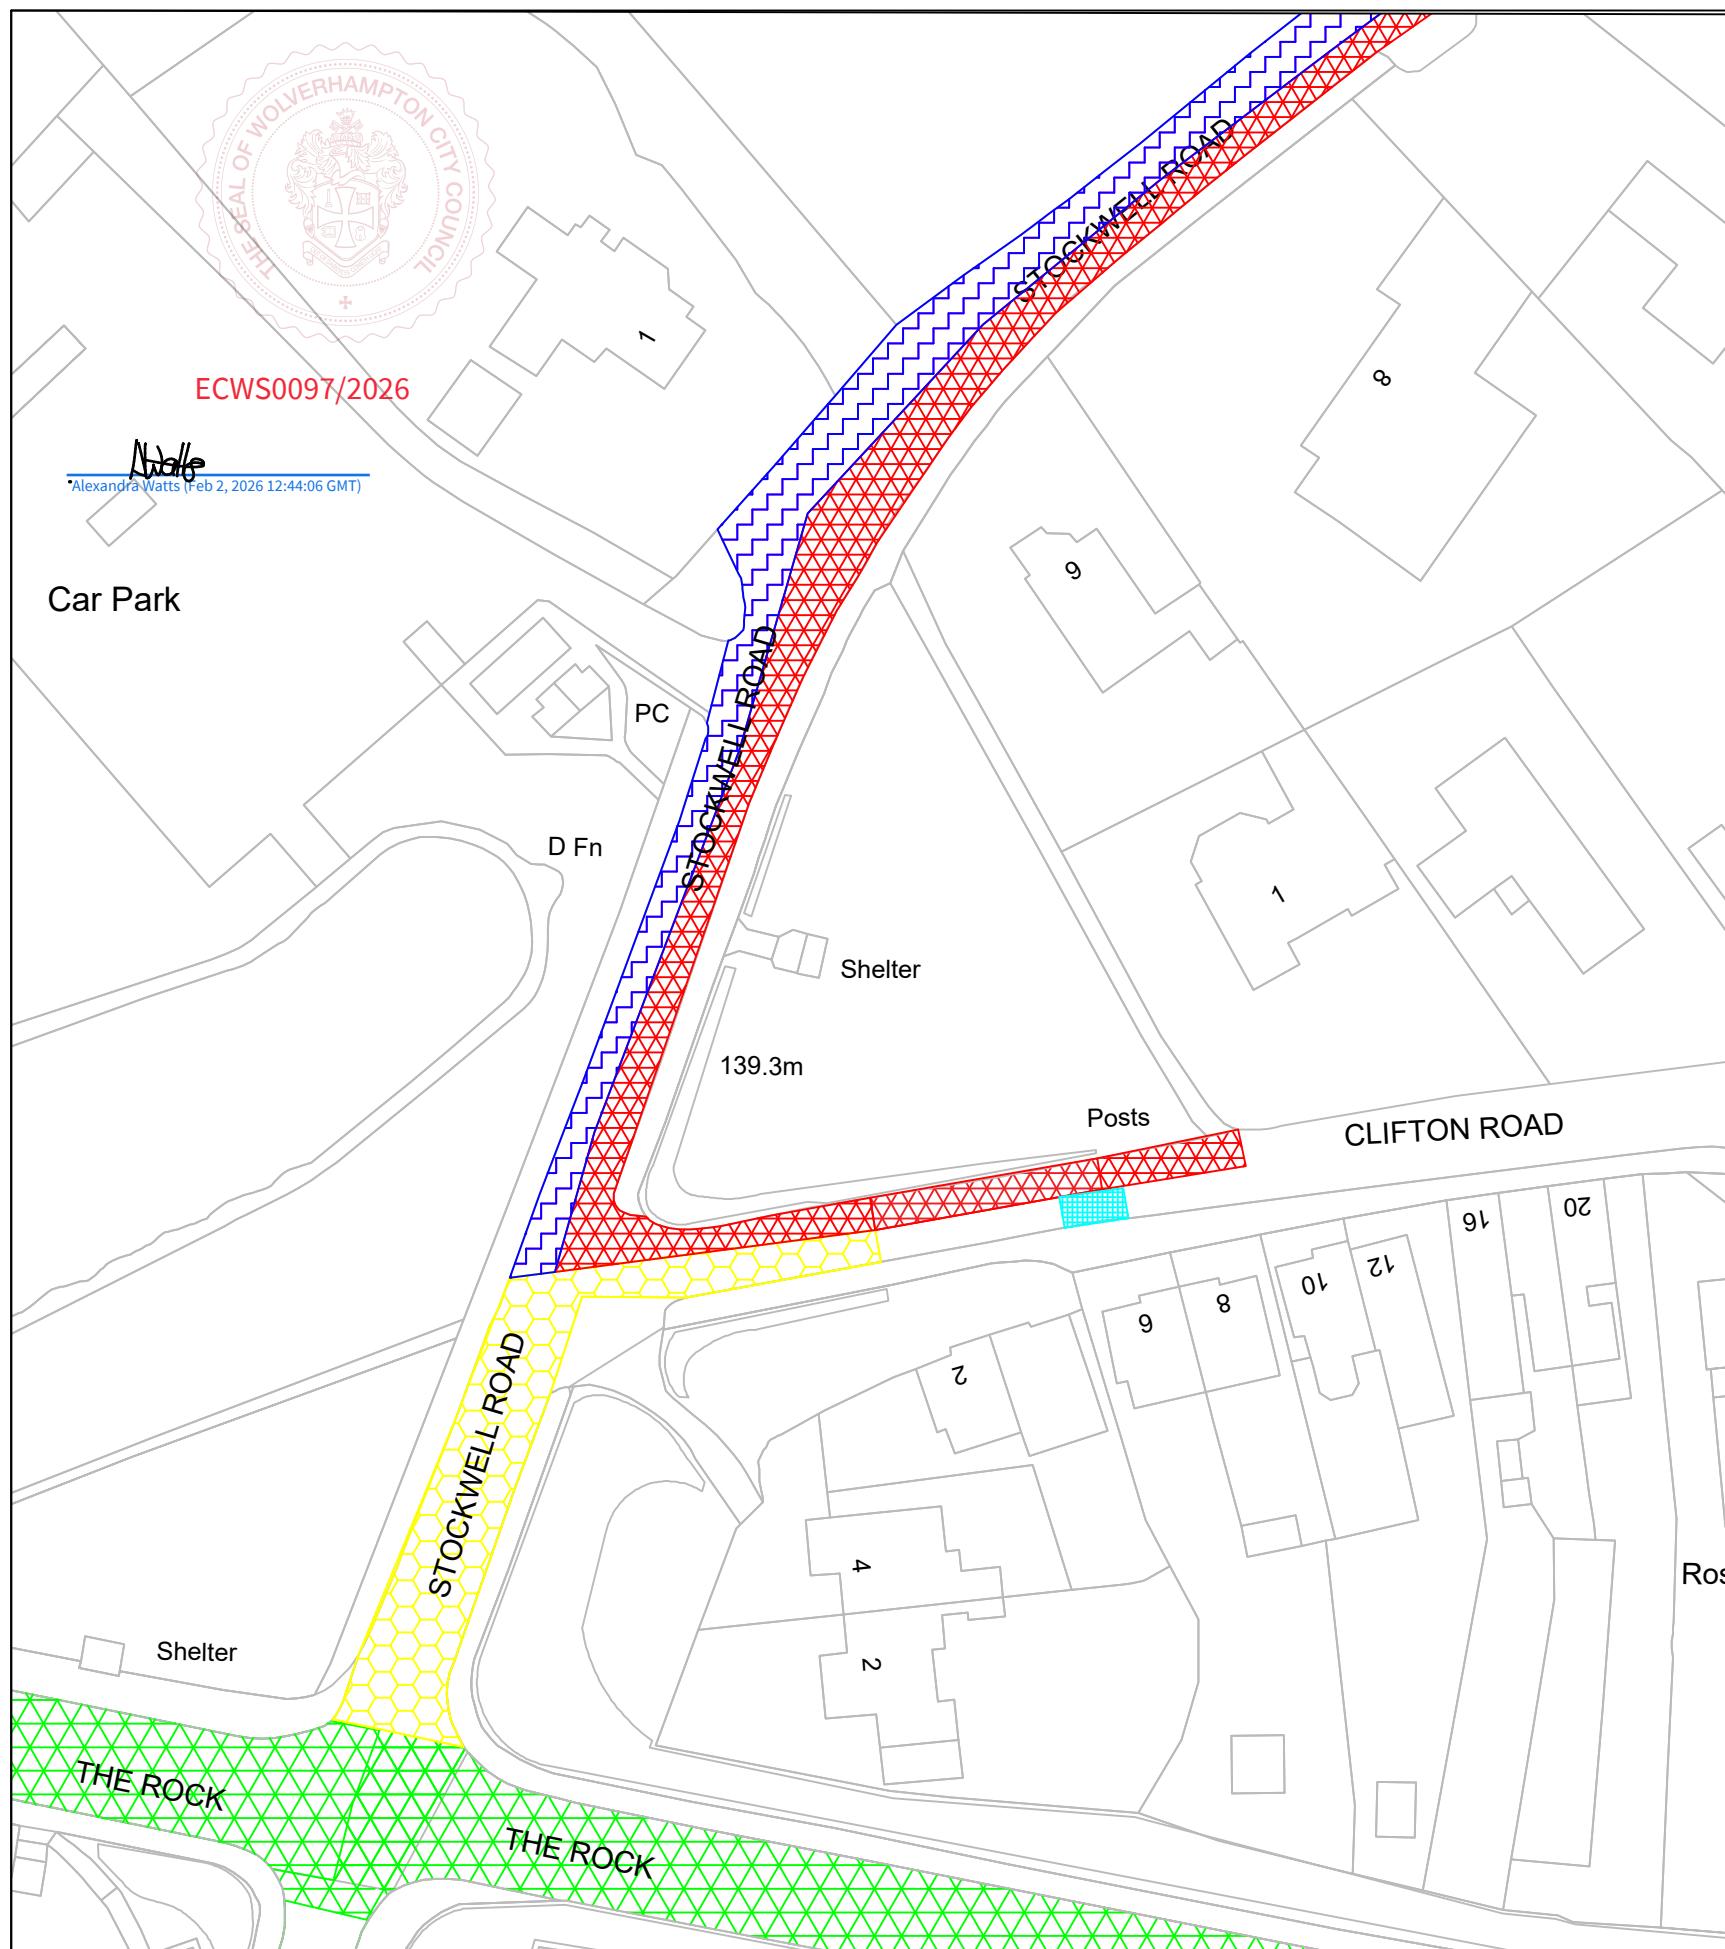

Alexandra Watts (Feb 2, 2026 12:44:06 GMT)

Authorised Officer Alexandra Watts



Dated: 03 February 2026

ECWS0097/2026



KEY	PROPOSED TRO NO WAITING AT ANY TIME NO LOADING AT ANY TIME (REVOKE EXISTING RESTRICTION)
	EXISTING ADVISORY DISABLED BAY

Drawing. No.
T3/2105-4

Date 08/07/2025
Scale 1:1000 @ A3

STOCKWELL ROAD PROPOSED WAITING AND LOADING RESTRICTIONS

City of Wolverhampton Council
Transportation Services,
Place, Civic Centre,
St Peter's Square,
Wolverhampton, WV1 1RP.

CITY OF
WOLVERHAMPTON
COUNCIL

ECWS0097/2026 - Order Stockwell Road Street Scheme

Final Audit Report

2026-02-03

Created:	2026-02-02
By:	Samaira Nawaz (Samaira.Nawaz@wolverhampton.gov.uk)
Status:	Signed
Transaction ID:	CBJCHBCAABAA_Bb-JUTsC4tMg7BZ7qC99p86hPxwDcNu

"ECWS0097/2026 - Order Stockwell Road Street Scheme" History

-  Document created by Samaira Nawaz (Samaira.Nawaz@wolverhampton.gov.uk)
2026-02-02 - 11:34:21 AM GMT
-  Document emailed to Alexandra Watts (alexandra.watts@wolverhampton.gov.uk) for signature
2026-02-02 - 11:47:47 AM GMT
-  Email viewed by Alexandra Watts (alexandra.watts@wolverhampton.gov.uk)
2026-02-02 - 12:42:11 PM GMT
-  Document e-signed by Alexandra Watts (alexandra.watts@wolverhampton.gov.uk)
Signature Date: 2026-02-02 - 12:44:06 PM GMT - Time Source: server
-  Document emailed to Israel Nyatanga (Israel.Nyatanga@wolverhampton.gov.uk) for approval
2026-02-02 - 12:44:11 PM GMT
-  Email viewed by Israel Nyatanga (Israel.Nyatanga@wolverhampton.gov.uk)
2026-02-03 - 11:23:16 AM GMT
-  Document approved by Israel Nyatanga (Israel.Nyatanga@wolverhampton.gov.uk)
Approval Date: 2026-02-03 - 11:26:28 AM GMT - Time Source: server
-  Agreement completed.
2026-02-03 - 11:26:28 AM GMT