


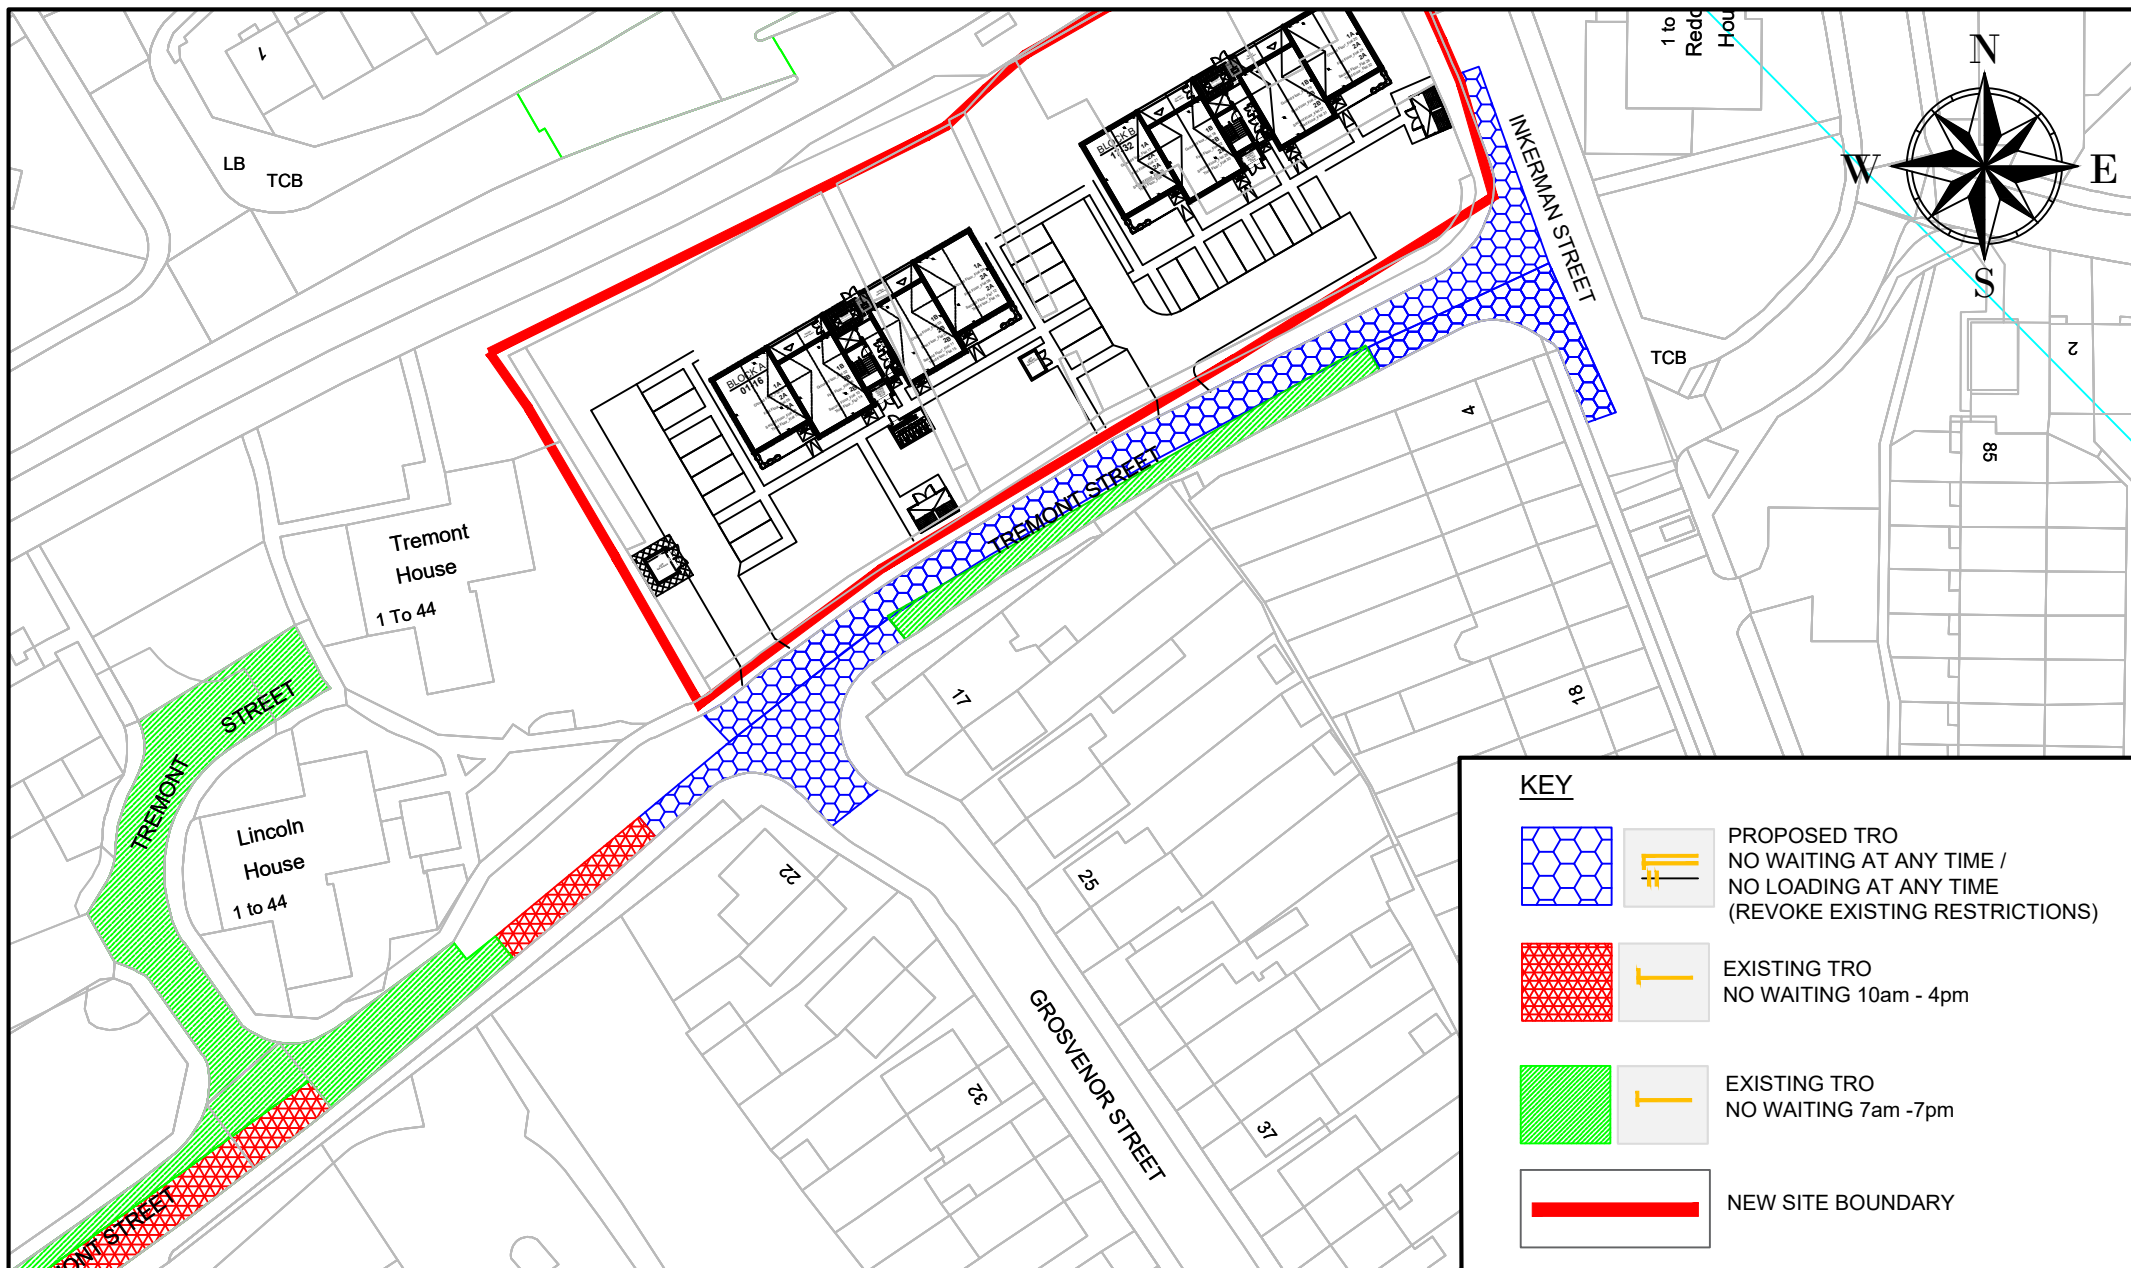

KEY

		PROPOSED TRO NO WAITING AT ANY TIME / NO LOADING AT ANY TIME (REVOKE EXISTING RESTRICTIONS)
		EXISTING TRO NO WAITING 10am - 4pm
		EXISTING TRO NO WAITING 7am - 7pm
		NEW SITE BOUNDARY

City of Wolverhampton Council
Transportation Services,
Place, Civic Centre,
St Peter's Square,
Wolverhampton,
WV1 1RP

TREMONT STREET (S.278/38) PROPOSED WAITING AND LOADING RESTRICTIONS PLAN

Date 27/02/2026

Scale 1:500

Drwg. No. T4/4664-1