

**THE WOLVERHAMPTON CITY COUNCIL (WEDNESFIELD) (PROHIBITION
AND RESTRICTION OF WAITING AND STREET PARKING PLACES)
(AMENDMENT NO 9) ORDER 2021**

Wolverhampton City Council in exercise of its powers under Sections 1, 2 and 124(1) (d) of the Road Traffic Regulation Act 1984 and of all other enabling powers, after consultation with the chief officer of police in accordance with Part III of Schedule 9 to the Act hereby make the following Order: -

1. This Order shall come into operation on the 18th day of February 2022 and may be cited as The Wolverhampton City Council (Wednesfield) (Prohibition and Restriction of Waiting and Street Parking Places) (Amendment No 9) Order 2021.
2. The Wolverhampton City Council (Wednesfield) (Prohibition and Restriction of Waiting and Street Parking Places) (Amendment No 9) Order 2021 includes plans ("the Plans") incorporated in The Wolverhampton City Council (Wednesfield) (Prohibition and Restriction of Waiting and Street Parking Places) (Amendment No 9) Order 2021 Plan Supplement ("the Plan Supplement")
3. Save as provided in Article 4 no person shall, except upon the direction or with the permission of a police officer in uniform or of a civil enforcement officer, cause or permit any vehicle to:
 - (i) wait for a period longer than 30 minutes with no return within 2 hours 7.00am to 6.00pm Monday to Saturday in parts of Victoria Road;
 - (ii) wait at any time on any day and to load and unload at any time on any day in parts of Victoria Road and Bickford Road;as specified on the Plan.

4. Nothing in Article 3 shall render it unlawful to cause or permit any vehicle to wait on the roads specified therein for so long as may be necessary to enable –
- (a) a person to board or alight from the vehicle;
 - (b) the vehicle, if it cannot be conveniently used for such purposes in any other road, to be used in connection with any of the following operations, namely –
 - (i) building, industrial or demolition operations;
 - (ii) the removal of any obstruction to traffic;
 - (iii) the maintenance, improvement or reconstruction of the said roads;
 - (iv) the laying, erection, alteration or repair in or on land adjacent to the said lengths of roads or any sewer or of any main, pipe or apparatus for the supply of gas, water or electricity or of any electronic communications apparatus as defined in section 151 of the Communications Act 2003; and
 - (v) the vehicle, if it cannot be conveniently used for such purpose in any other road, to be used in the service of a local authority or its contractors in pursuance of that authority's statutory powers or duties;
 - (c) the vehicle, in the service of the Royal Mail company (as defined in section 2(6) of the Postal Services Act 2011), or other universal provider to be used for the purpose of delivering and/or collecting mail.

THE COMMON SEAL of Wolverhampton City
Council was hereunto affixed in the
presence of:


Authorised Officer

Ally

Dated 16th February 2022



9/3/2022

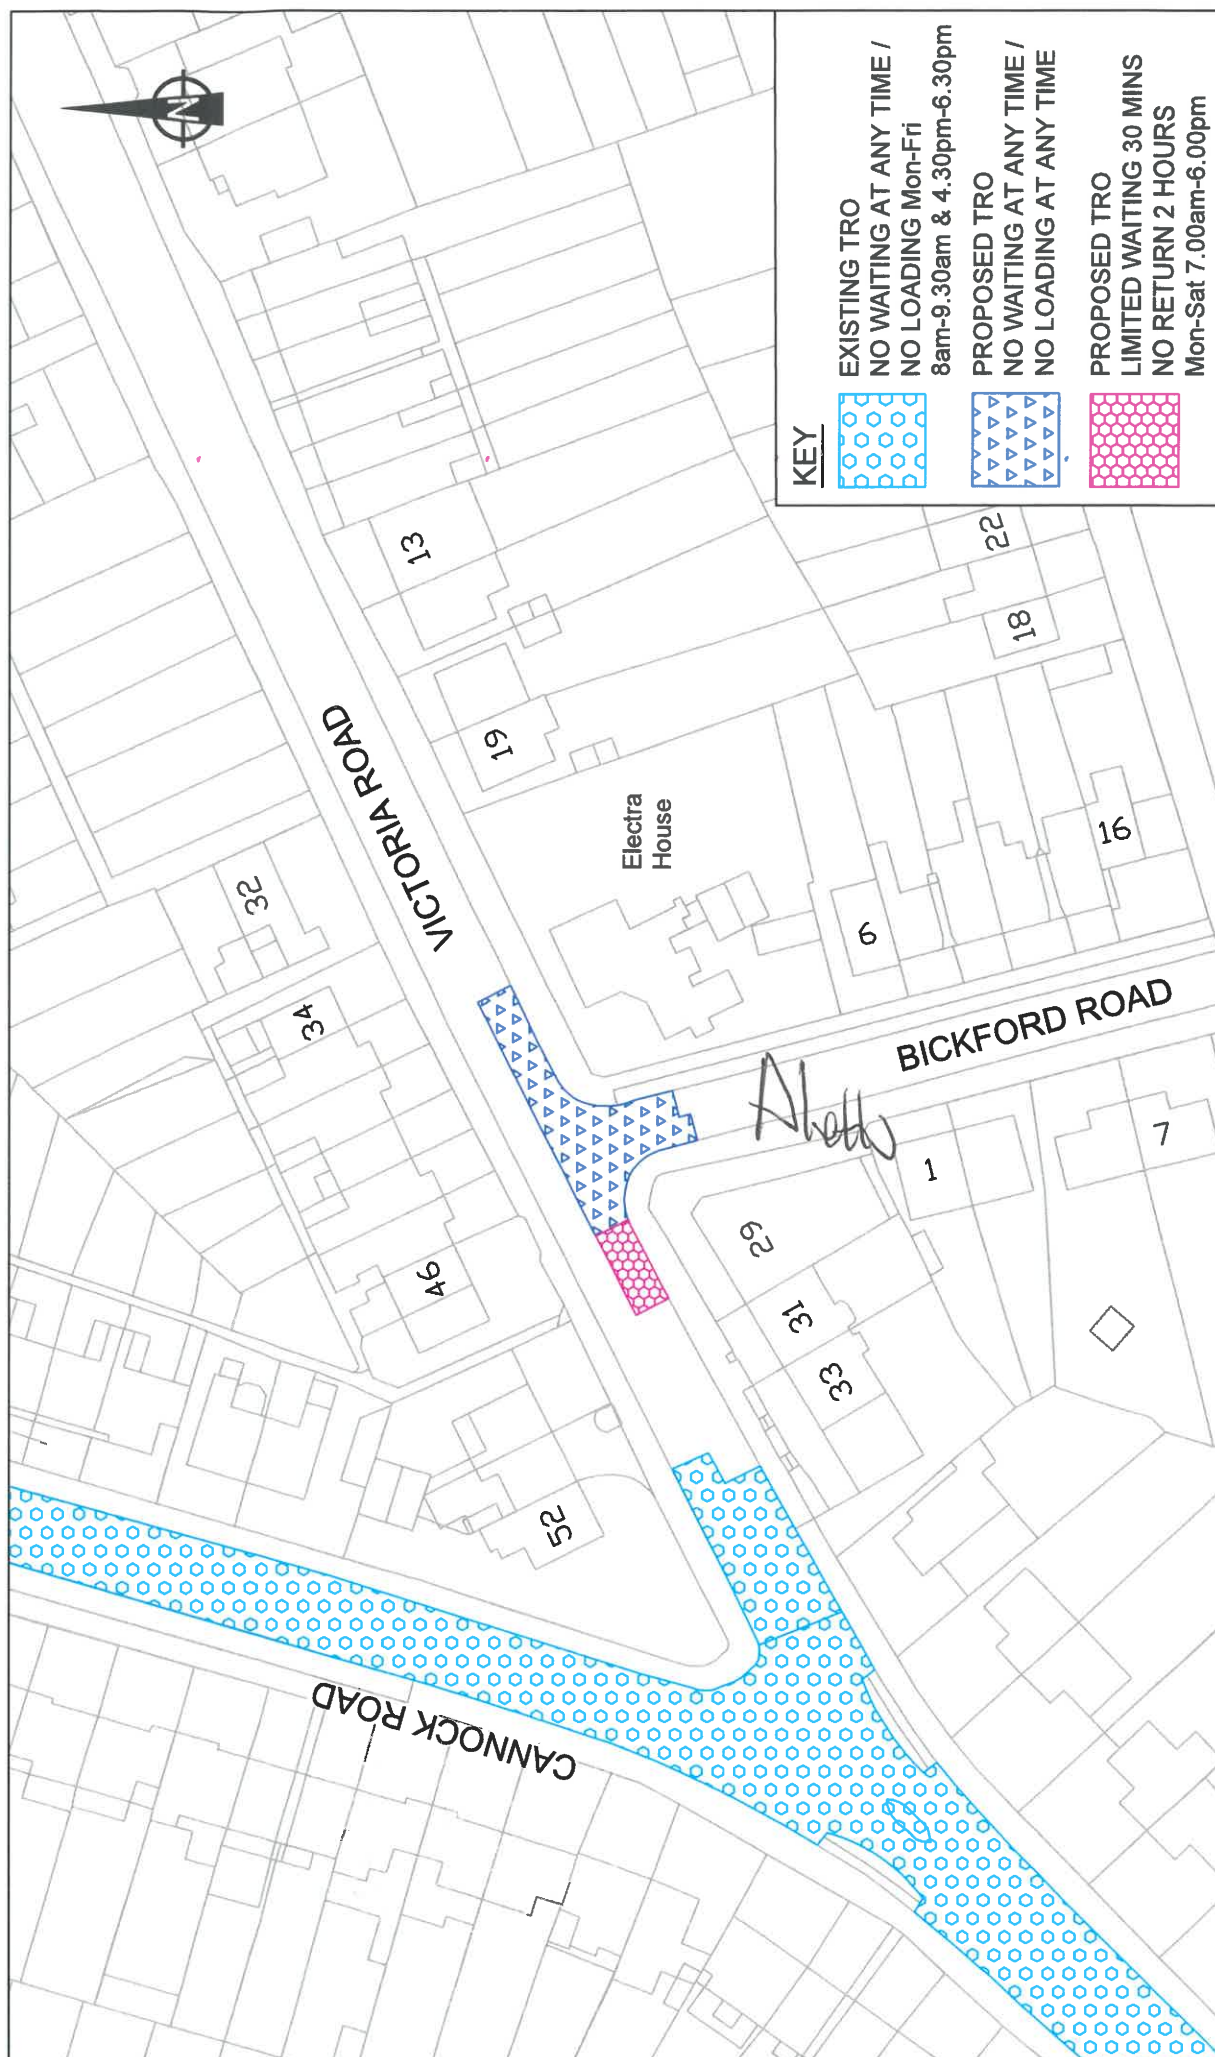

KEY

EXISTING TRO

NO WAITING AT ANY TIME /

NO LOADING Mon-Fri

8am-9.30am & 4.30pm-6.30pm

PROPOSED TRO

NO WAITING AT ANY TIME /

NO LOADING AT ANY TIME

PROPOSED TRO

LIMITED WAITING 30 MINS

NO RETURN 2 HOURS

Mon-Sat 7.00am-6.00pm

City of Wolverhampton Council
Transportation Services,
Place, Civic Centre,
St Peter's Square,
Wolverhampton,
WV1 1RP

VICTORIA ROAD, BICKFORD ROAD PROPOSED WAITING AND LOADING RESTRICTIONS PLAN

Date 09/12/2021

Scale 1:750

Dwg. No. T4/4136B