


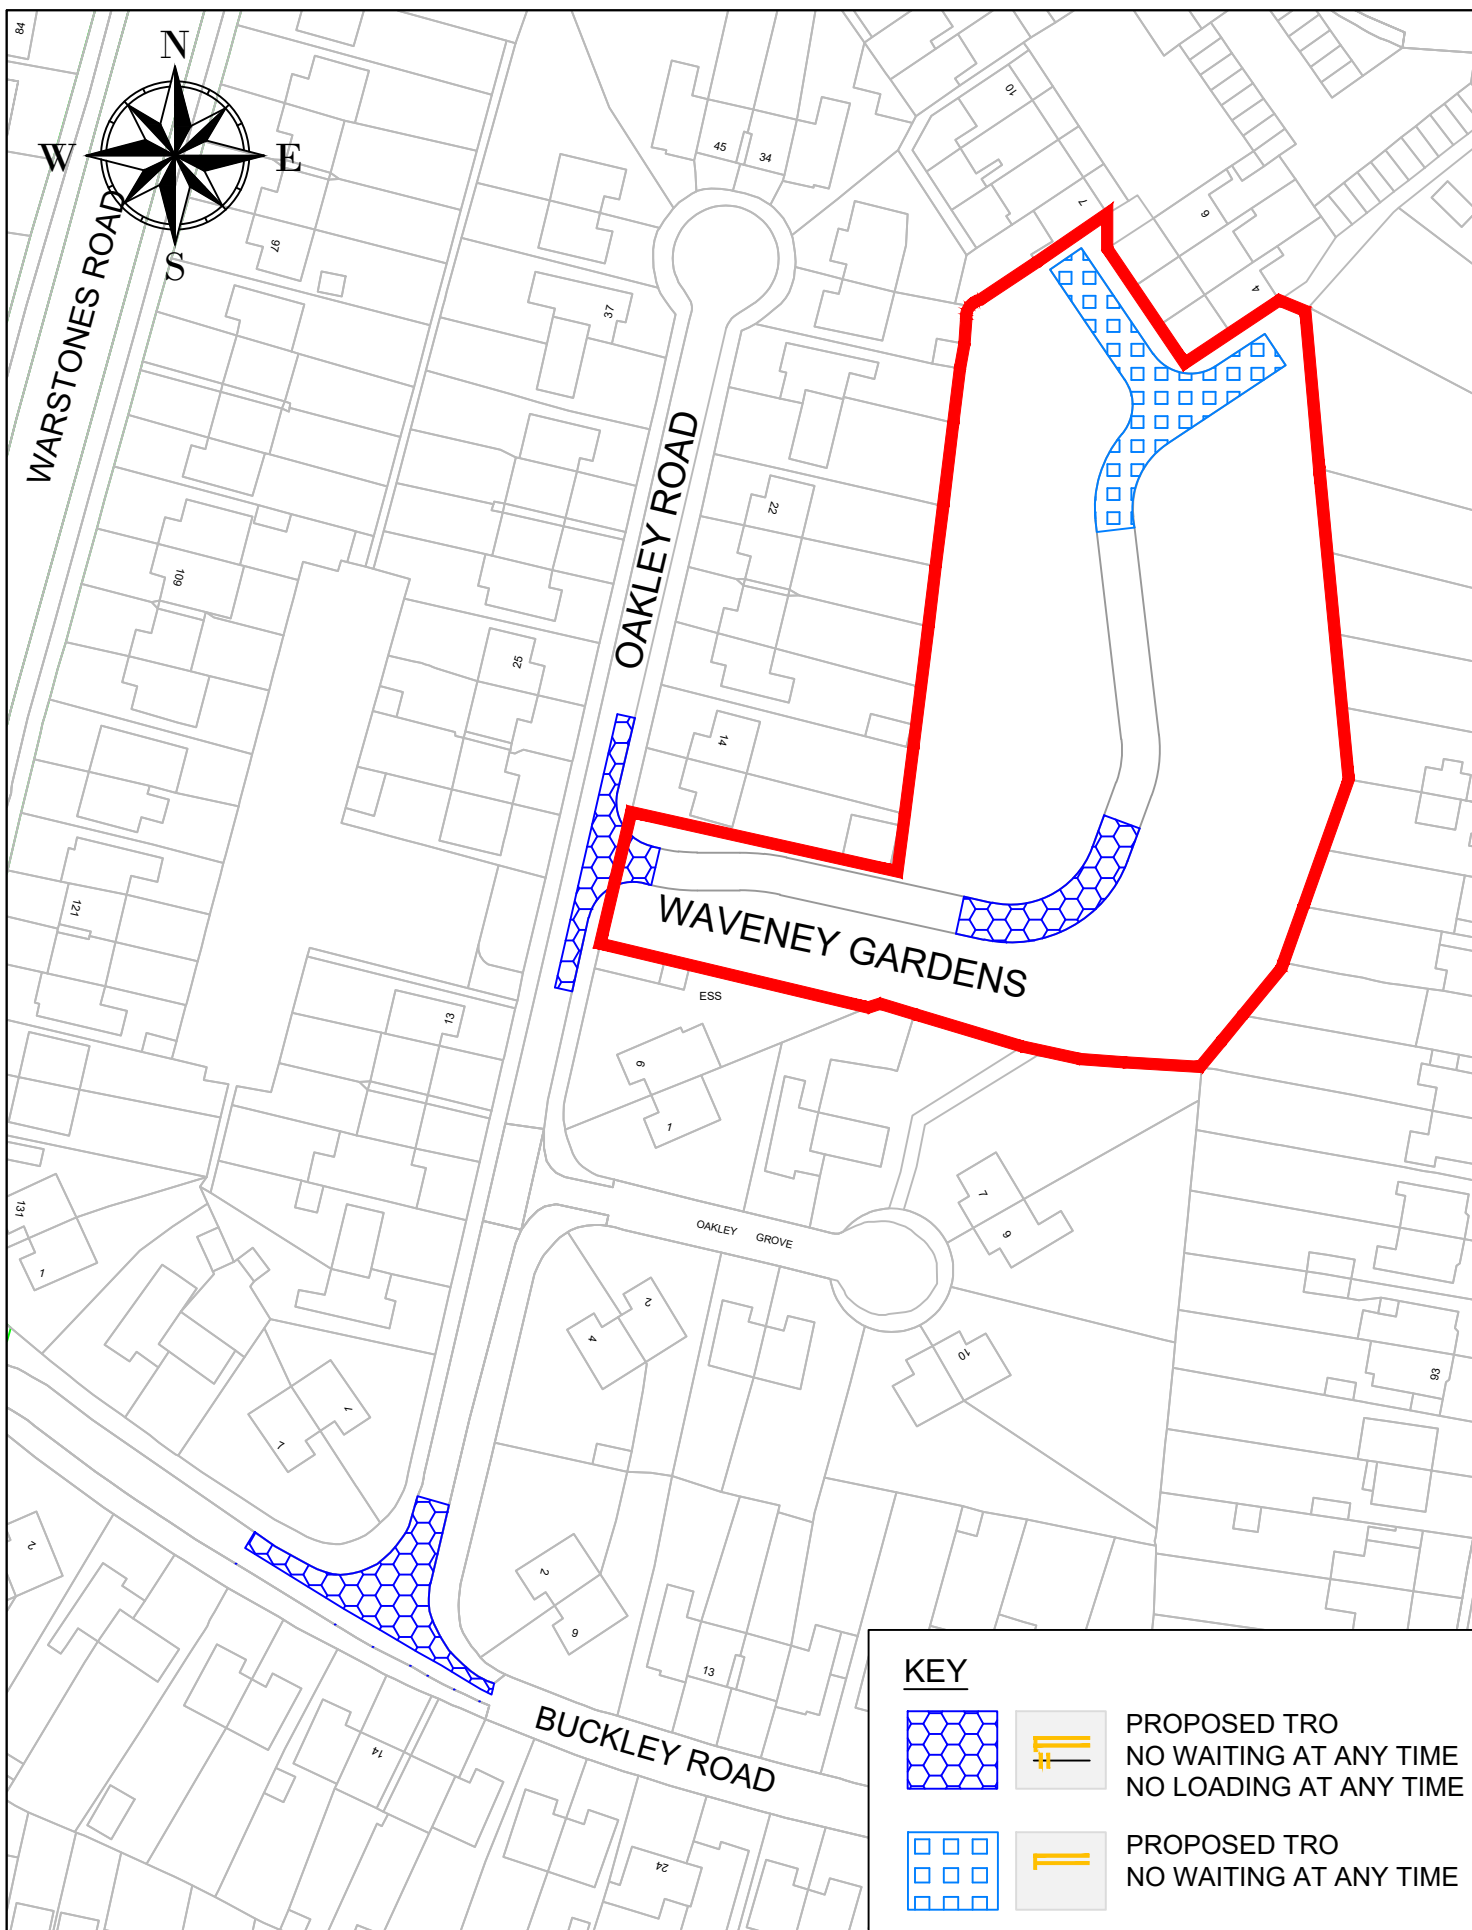

City of Wolverhampton Council
 Transportation Services,
 Place, Civic Centre,
 St Peter's Square,
 Wolverhampton,
 WV1 1RP.

WAVENEY GARDENS PROPOSED WAITING AND LOADING RESTRICTIONS PLAN

Date 29/05/2025
 Scale 1:1000
 Drwg. No. T4/4634 rev 1-1