

**THE WOLVERHAMPTON CITY COUNCIL**

**(HERMES CLOSE)**

**(PROHIBITION OF DRIVING FOR ALL MOTOR VEHICLES) ORDER 2020**

The Wolverhampton City Council in exercise of its powers under Section 1(1) and 2 (1) to 3 of the Road Traffic Regulation Act 1984 and of all other enabling powers, after consultation with the chief officer of police in accordance with Part III of Schedule 9 to the Act, hereby makes the following Order:-

This Order shall come into operation on the 19th February 2021  
and may be cited as The Wolverhampton City Council (Hermes Close) (Prohibition of Driving for All Motor Vehicles) Order 2020.

The Wolverhampton City Council (Hermes Close) (Prohibition of Driving for All Motor Vehicles) Order 2020 includes plans ("the Plans") incorporated in The Wolverhampton City Council (Hermes Close) (Prohibition of Driving for All Motor Vehicles) Order 2020 Plan Supplement ("the Plan Supplement").

In the Order –

"cycle" means a cycle as defined in Section 192(1) of the Road Traffic Act 1988.

"emergency vehicle" means those vehicles being used for fire, police or ambulance purposes.

"motor vehicle" as defined in Section 136 (1) of the Road Traffic Regulation Act 1984 means a mechanically propelled vehicle intended or adapted for use on roads.

1. Save as provided in Article 2 no person, except upon the direction or with the permission of a police officer in uniform, shall cause or permit any motor vehicle to proceed along that length of road as specified in the Schedule to this Order.
2. Nothing in Article 1 shall apply to cycles or emergency vehicles.

**SCHEDULE**

**Hermes Close**

From a point 53 metres west of the western kerb line of Bushbury Lane for a distance of 2 metres in a western direction.

THE COMMON SEAL of Wolverhampton  
City Council was hereunto affixed in the  
presence of:


*Alwatts*

Authorised Officer




*99/2021*

Dated *16<sup>th</sup> February 2021*

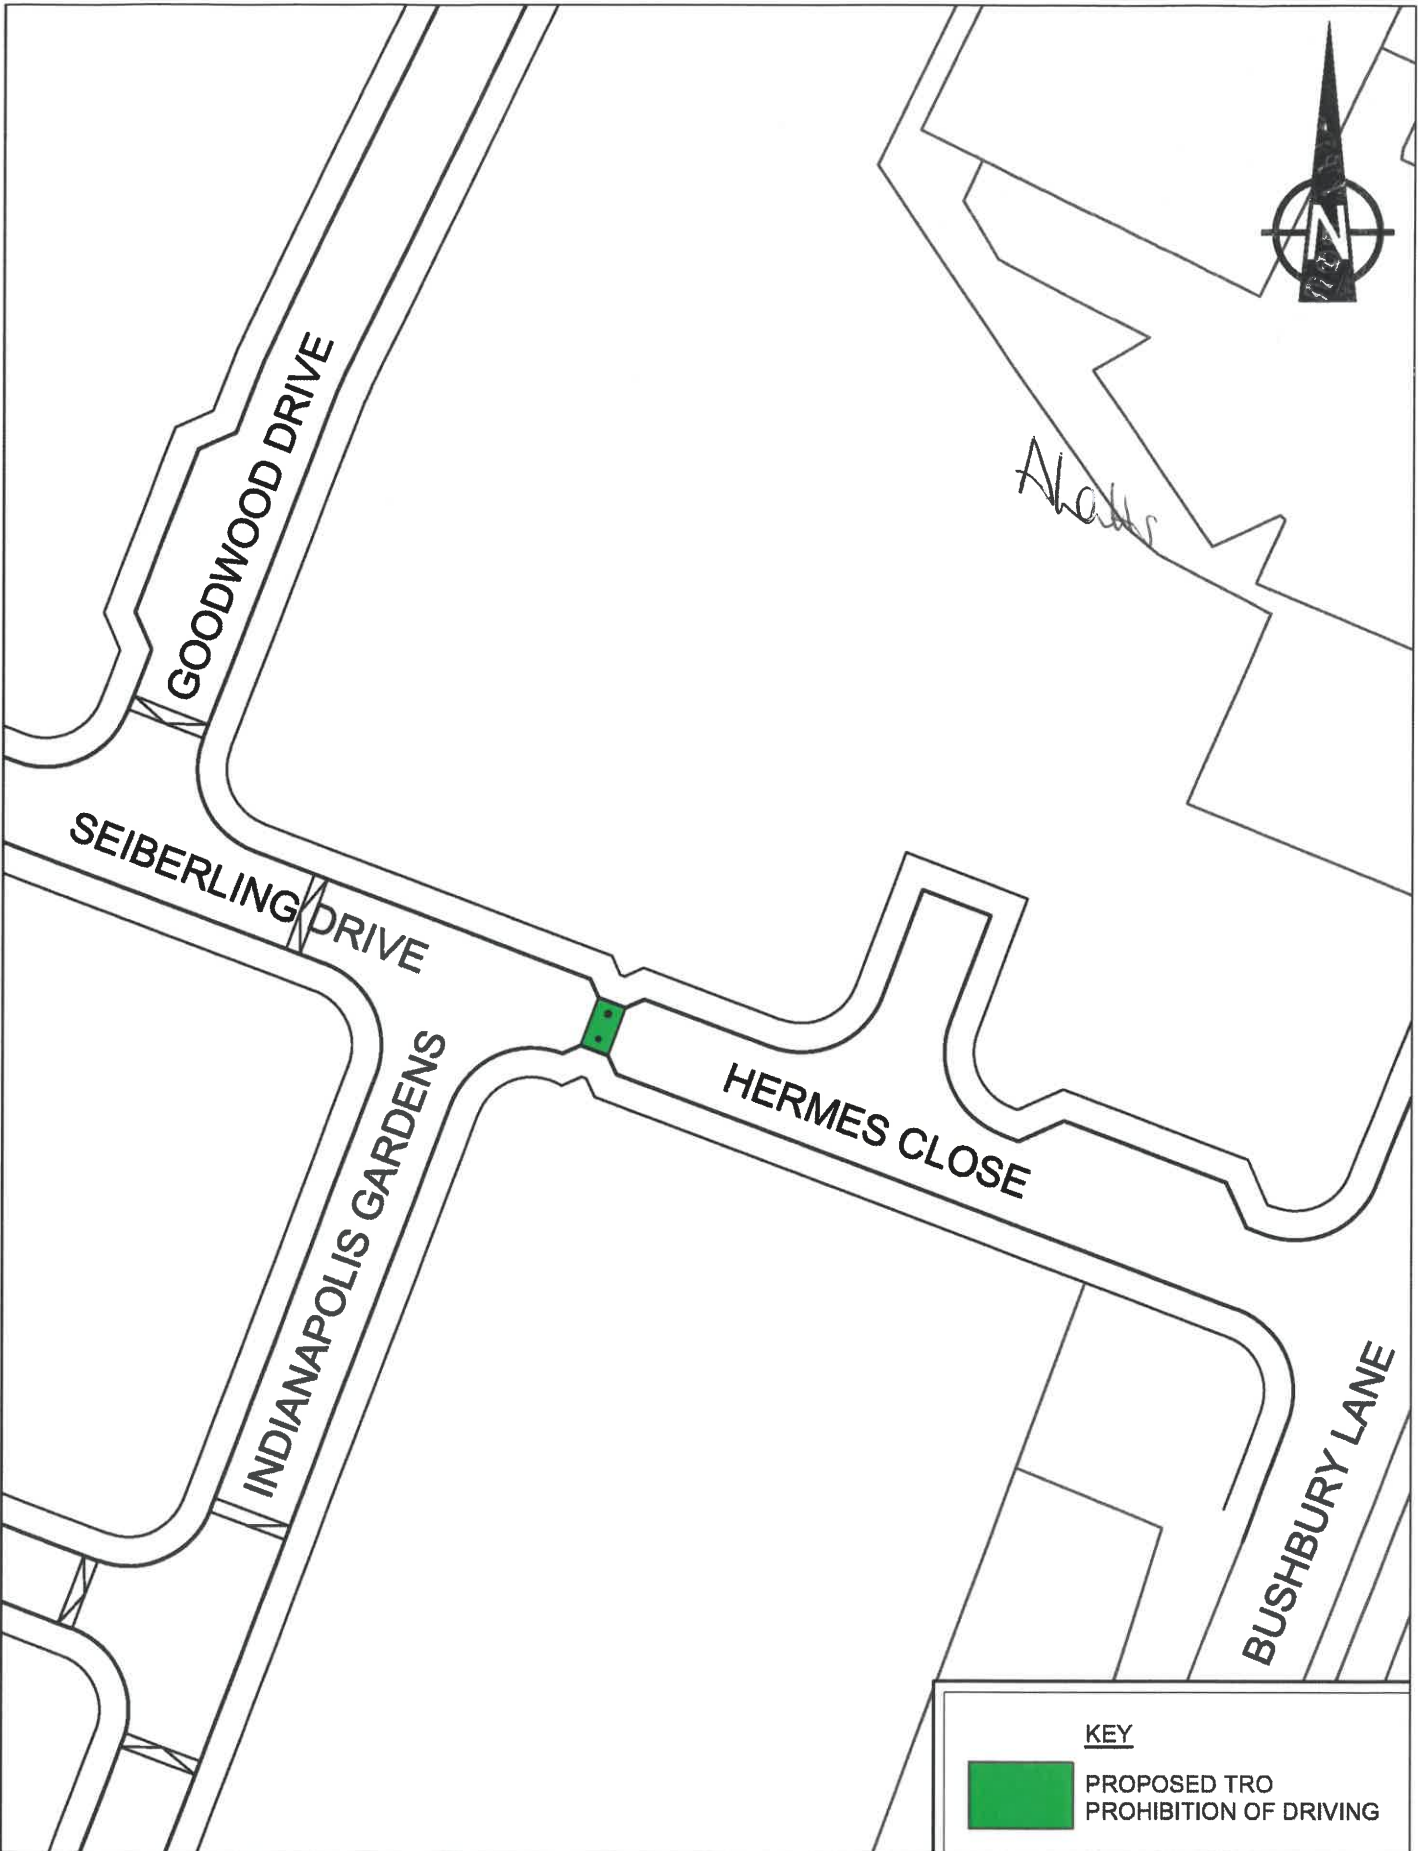

99/  
2021

<b>KEY</b>	
	PROPOSED TRO PROHIBITION OF DRIVING

City of Wolverhampton Council  
 Transportation Services,  
 Place, Civic Centre,  
 St Peter's Square,  
 Wolverhampton,  
 WV1 1RP.

## HERMES CLOSE/SEIBERLING DRIVE PROHIBITION OF DRIVING ORDER PLAN

Date 29/04/2020  
 Scale 1:1250  
 Drwg. No. T4/4357