

THE WOLVERHAMPTON CITY COUNCIL (WEDNESFIELD)
(PROHIBITION AND RESTRICTION OF WAITING AND STREET PARKING PLACES)
(AMENDMENT NO 4) ORDER 2020

Wolverhampton City Council in exercise of its powers under Sections 1, 2 and 124(1) (d) of the Road Traffic Regulation Act 1984 and of all other enabling powers, after consultation with the chief officer of police in accordance with Part III of Schedule 9 to the Act hereby make the following Order:-

1. This Order shall come into operation on the 19th day of February 2021 and may be cited as The Wolverhampton City Council (Wednesfield) (Prohibition and Restriction of Waiting and Street Parking Places) (Amendment No 4) Order 2020.

2. The Wolverhampton City Council (Wednesfield) (Prohibition and Restriction of Waiting and Street Parking Places) (Amendment No 4) Order 2020 includes plans (“the Plans”) incorporated in The Wolverhampton City Council (Wednesfield) (Prohibition and Restriction of Waiting and Street Parking Places) (Amendment No 4) Order 2020 Plan Supplement (“the Plan Supplement”).

3. Save as provided in Article 4 no person shall, except upon the direction or with the permission of a police officer in uniform or of a civil enforcement officer, cause or permit any vehicle to:
 - (i) wait at any time on any day in parts of Donnington Grove, Silverstone Drive, Oulton Drive, Knockhill Gardens, Mercury Drive, Akron Drive, Cadwell Crescent, Hermes Close, Ranger Drive, Goodwood Drive, Croft Gardens, Snetterton Gardens, Mayflower Gardens, Resolute Drive, Rockingham Close and Brooklands Close;

 - (ii) wait at any time on any day and to load and unload at any time on any day in parts of Ripon Road, Bushbury Lane, Hermes Close, Shaw Road, Daytona Grove, Mallory Road and Indianapolis Gardens;

 - (iii) wait between 8am to 9.30am and 2.30pm to 4.30pm Monday to Friday and to load and unload between 8am to 9.30am and 2.30pm to 4.30pm Monday to Friday in parts of Indianapolis Gardens;

- (iv) wait for a period longer than 30 minutes with no return within 2 hours between 8.00am to 4.00pm Monday to Friday in parts of Ripon Road; and
- (v) stop between 8am to 9.30am and 2.30pm to 4.30pm Monday to Friday on school entrance markings in parts of Ripon Road and Indianapolis Gardens.

4. Nothing in Article 3 shall render it unlawful to cause or permit any vehicle to wait on the roads specified therein for so long as may be necessary to enable –

- (a) a person to board or alight from the vehicle;
- (b) the vehicle, if it cannot be conveniently be used for such purposes in any other road, to be used in connection with any of the following operations, namely –
 - (i) building, industrial or demolition operations;
 - (ii) the removal of any obstruction to traffic;
 - (iii) the maintenance, improvement or reconstruction of the said roads;
 - (iv) the laying, erection, alteration or repair in or on land adjacent to the said lengths of roads or any sewer or of any main, pipe or apparatus for the supply of gas, water or electricity or of any telecommunications apparatus as defined in the Telecommunications Act 1984; and
 - (v) the vehicle, if it cannot be conveniently used for such purpose in any other road, to be used in the service of a local authority or its contractors in pursuance of that authority's statutory powers or duties.
- (c) the vehicle, in the service of Royal Mail or other universal provider (as defined in Section 4(3) and (4) of the Postal Services Act 2000), to be used for the purpose of delivering and/or collecting mail.

THE COMMON SEAL of Wolverhampton
City Council was hereunto affixed in the
presence of:


Alcotts



Authorised Officer

87/2021

Dated *16th February 2021*

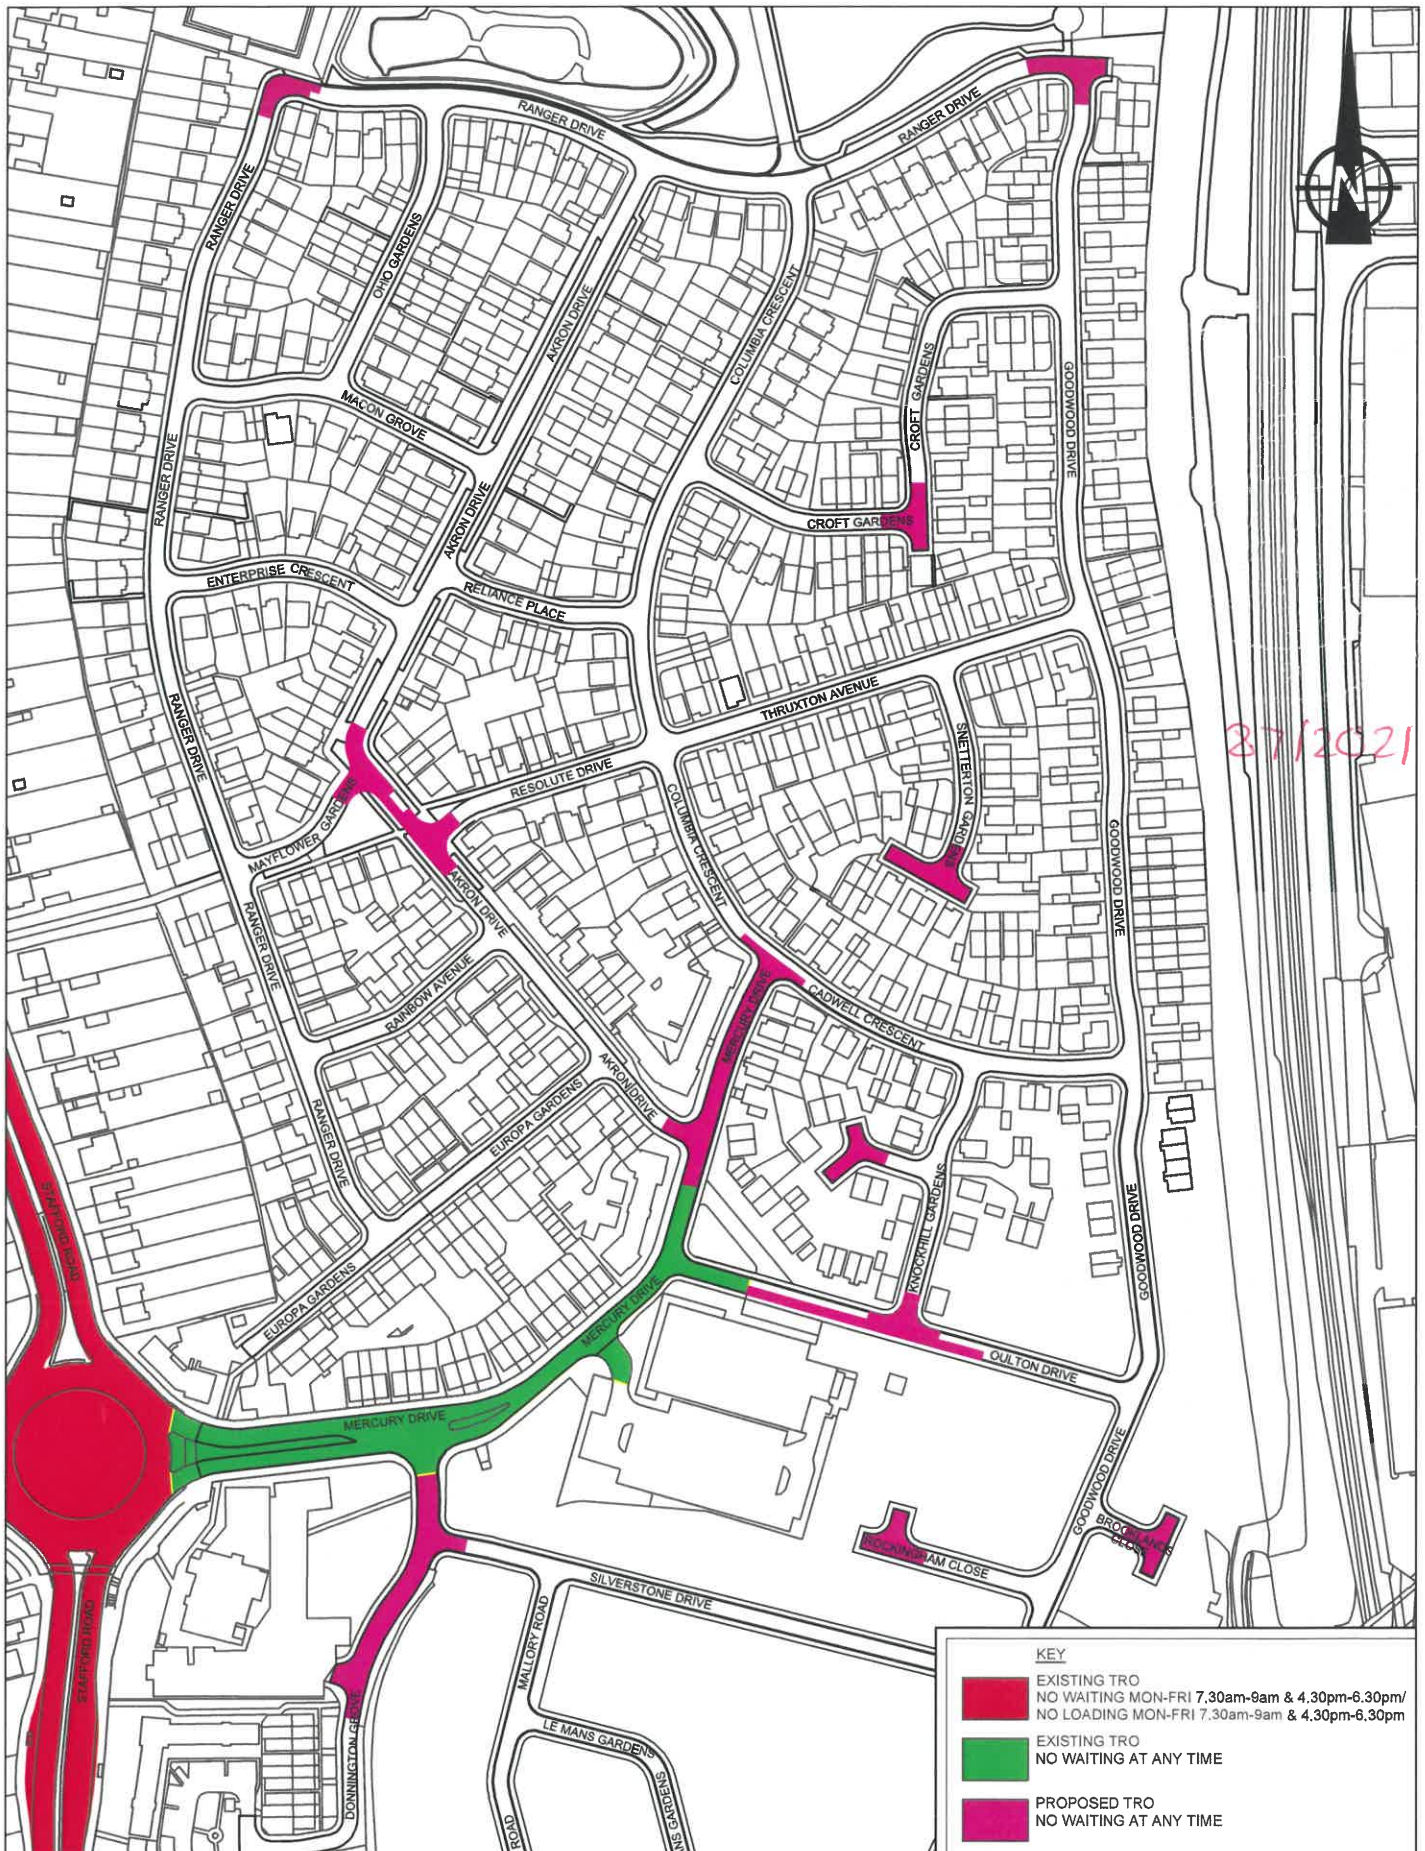

37/2021


KEY	
■	EXISTING TRO NO WAITING MON-FRI 7.30am-9am & 4.30pm-6.30pm/ NO LOADING MON-FRI 7.30am-9am & 4.30pm-6.30pm
■	EXISTING TRO NO WAITING AT ANY TIME
■	PROPOSED TRO NO WAITING AT ANY TIME

City of Wolverhampton Council
 Transportation Services,
 Place, Civic Centre,
 St Peter's Square,
 Wolverhampton,
 WV1 1RP.





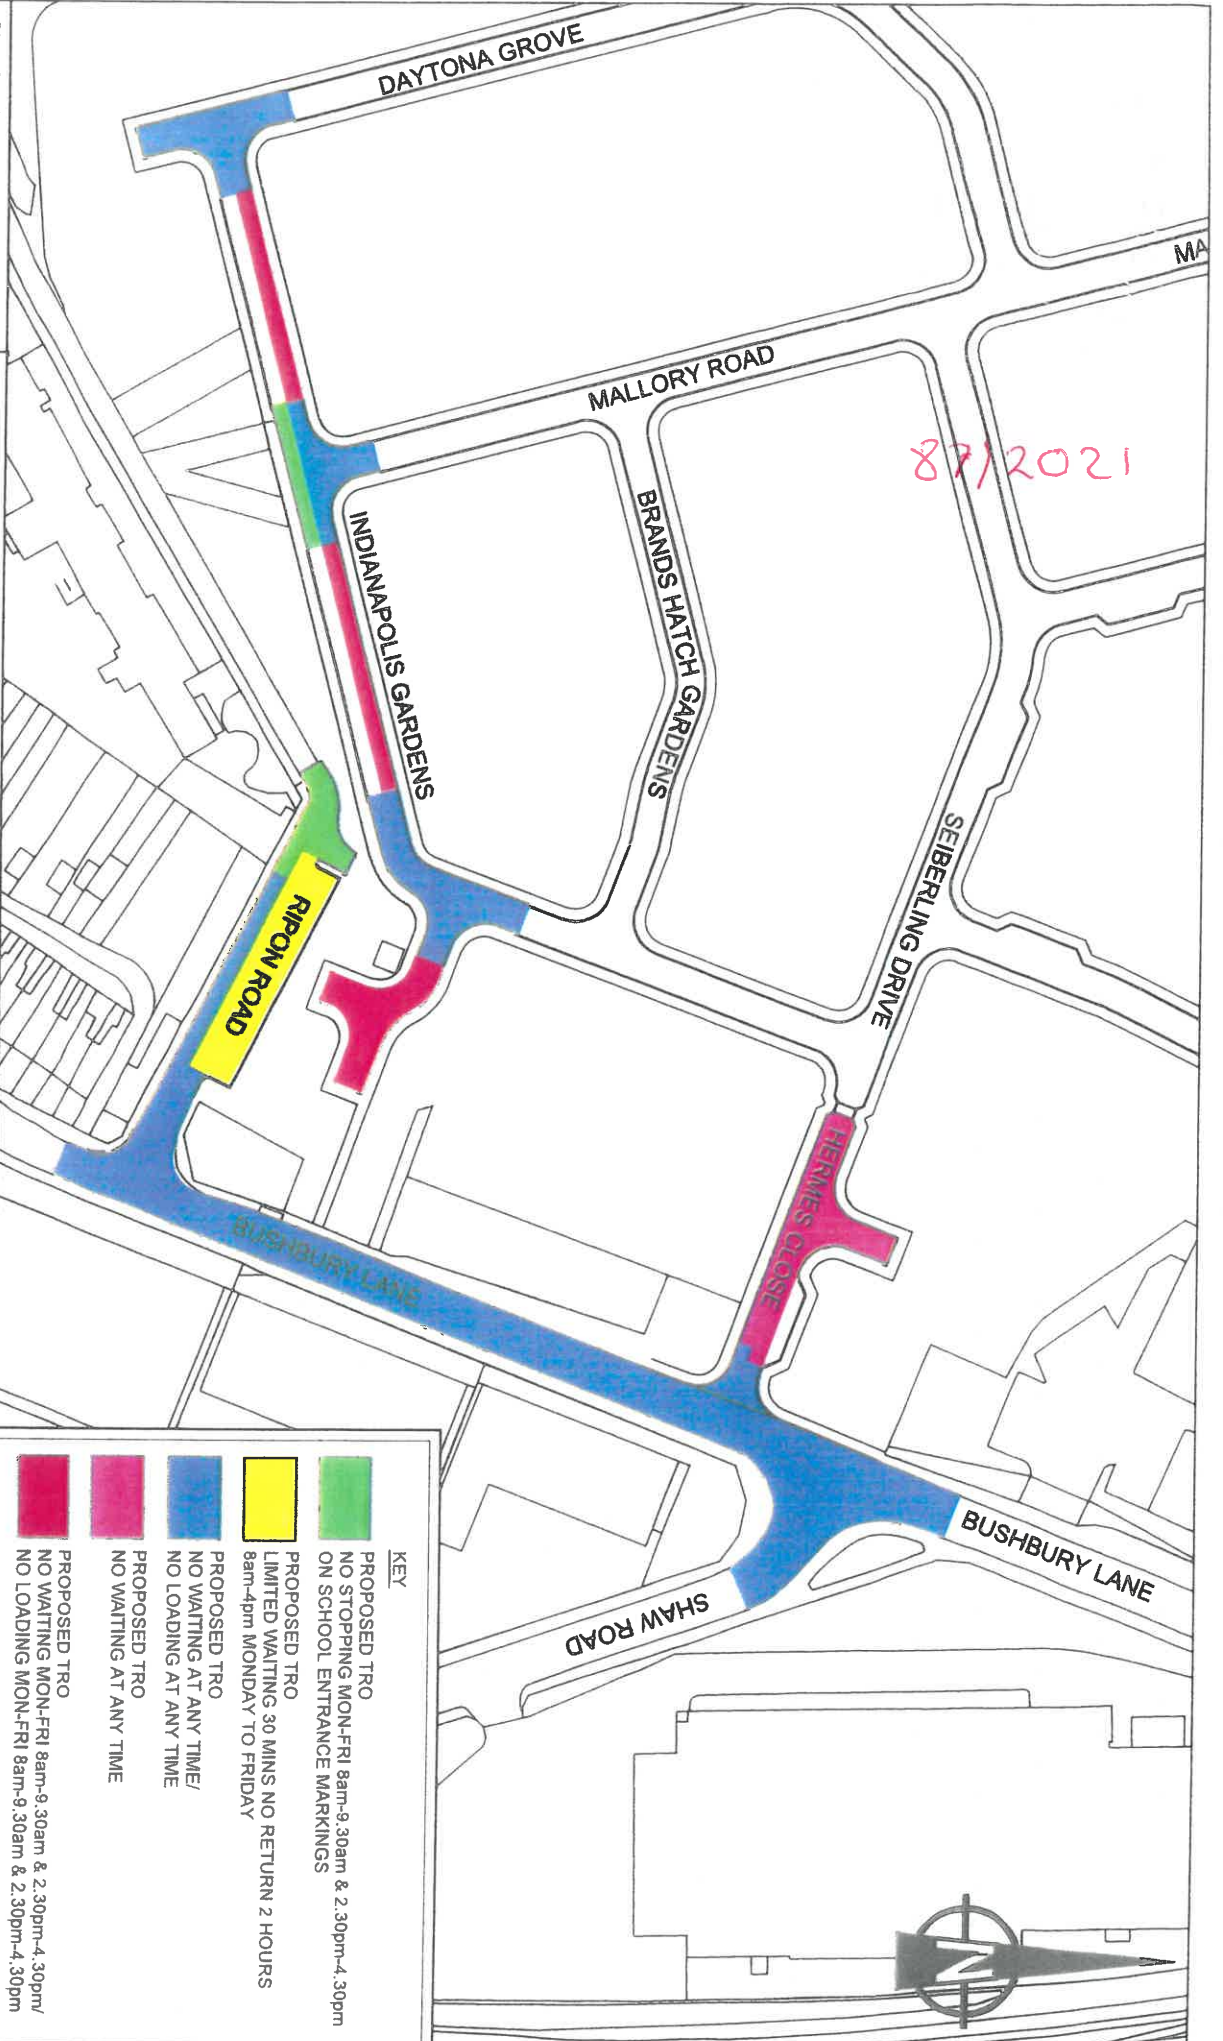

GOODYEAR DEVELOPMENT PROPOSED WAITING & LOADING RESTRICTIONS ORDER PLAN 1 OF 2

Date 14/01/2020
 Scale 1:2500
 Drwg. No. T4/4310F

87/2021



KEY

	PROPOSED TRO NO STOPPING MON-FRI 8am-9.30am & 2.30pm-4.30pm ON SCHOOL ENTRANCE MARKINGS
	PROPOSED TRO LIMITED WAITING 30 MINS NO RETURN 2 HOURS 8am-4pm MONDAY TO FRIDAY
	PROPOSED TRO NO WAITING AT ANY TIME/ NO LOADING AT ANY TIME
	PROPOSED TRO NO WAITING AT ANY TIME
	PROPOSED TRO NO WAITING AT ANY TIME
	PROPOSED TRO NO WAITING MON-FRI 8am-9.30am & 2.30pm-4.30pm/ NO LOADING MON-FRI 8am-9.30am & 2.30pm-4.30pm

City of Wolverhampton Council
 Transportation Services,
 Place, Civic Centre,
 St Peter's Square,
 Wolverhampton,
 WV1 1RP

**GOODYEAR DEVELOPMENT
 PROPOSED WAITING & LOADING
 RESTRICTIONS ORDER PLAN SHEET 2 OF 2**

Date 14/01/2020
 Scale 1:1250
 Dwg. No. T4/4311D