




KEY

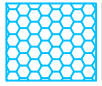

PROPOSED TRO
NO WAITING AT ANY TIME /
NO LOADING AT ANY TIME

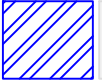

PROPOSED TRO
NO STOPPING Mon-Fri
8.00am-9.30am and 2.30pm-4.30pm
on SCHOOL ENTRANCE MARKINGS
(REVOKE EXISTING RESTRICTION)

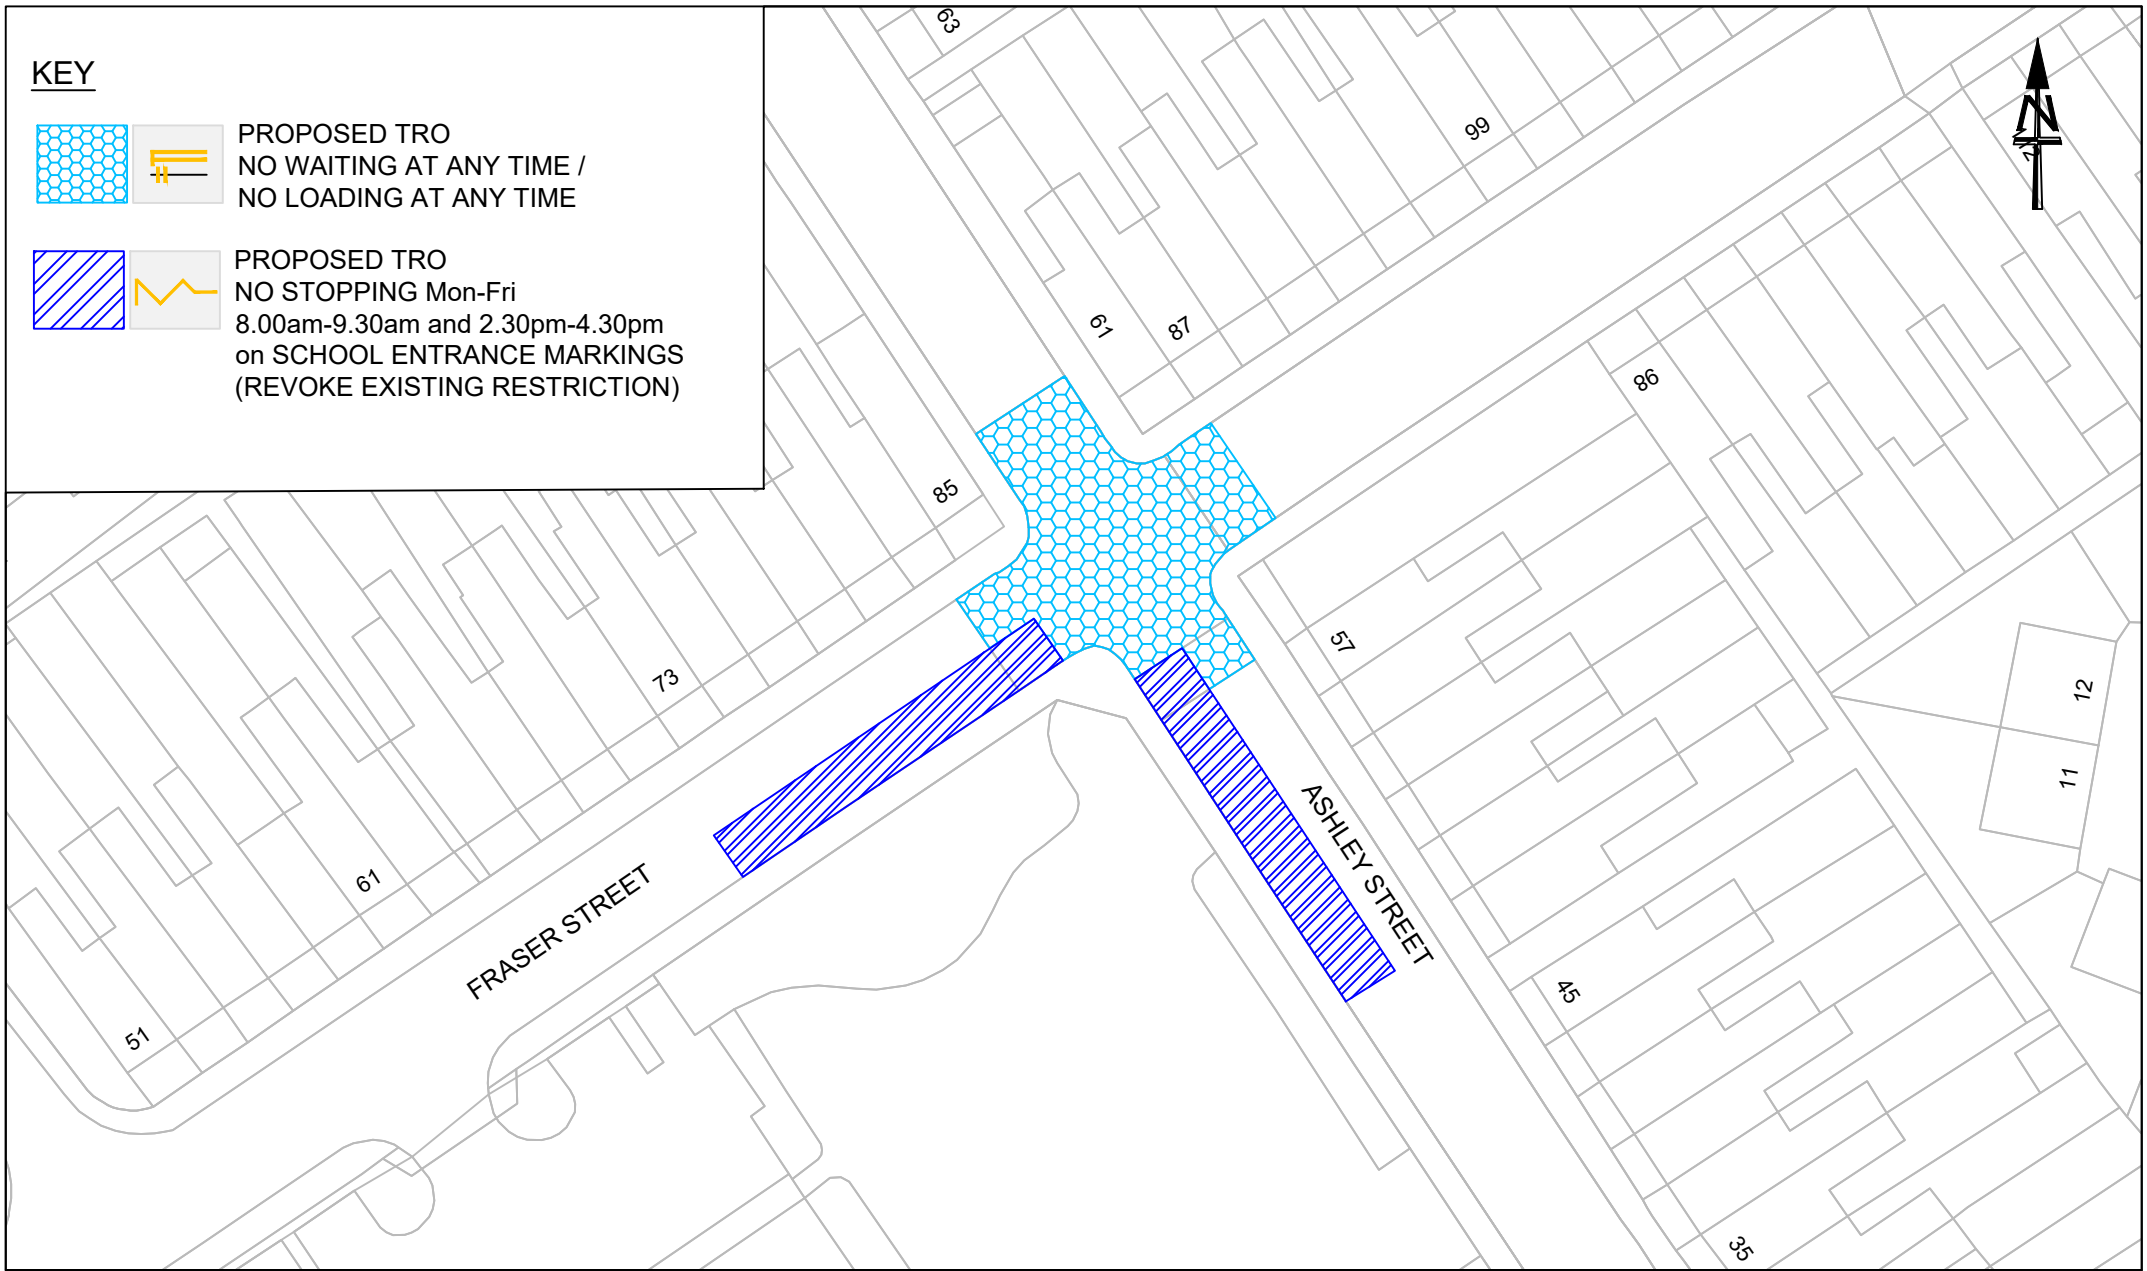

ASHLEY STREET, FRASER STREET PROPOSED WAITING AND LOADING AND PROHIBITION OF STOPPING RESTRICTIONS PLAN

City of Wolverhampton Council
Transportation Services,
Place, Civic Centre,
St Peter's Square,
Wolverhampton,
WV1 1RP

Date 25/06/2024
Scale 1:500
Drwg. No. T4/4611