

**THE WOLVERHAMPTON CITY COUNCIL (ELIAS MATTU AVENUE)**  
**(PROHIBITION OF DRIVING FOR ALL MOTOR VEHICLES) ORDER 2019**

The Wolverhampton City Council in exercise of its powers under Section 1(1) and 2 (1) to 3 of the Road Traffic Regulation Act 1984 and of all other enabling powers, after consultation with the chief officer of police in accordance with Part III of Schedule 9 to the Act, hereby makes the following Order:-

This Order shall come into operation on the *24<sup>th</sup> September 2020*  
and may be cited as The Wolverhampton City Council (Elias Mattu Avenue)  
(Prohibition of Driving for All Motor Vehicles) Order 2019

The Wolverhampton City Council (Elias Mattu Avenue) (Prohibition of Driving for All Motor Vehicles) Order 2019 includes plans (“the Plans”) incorporated in The Wolverhampton City Council (Elias Mattu Avenue) (Prohibition of Driving for All Motor Vehicles) Order 2019 Plan Supplement (“the Plan Supplement”)

In the Order –

“cycle” means a cycle as defined in Section 192(1) of the Road Traffic Act 1988

“motor vehicle” as defined in Section 136 (1) of the Road Traffic Regulation Act 1984 means a mechanically propelled vehicle intended or adapted for use on roads

1. Save as provided in Article 2 no person, except upon the direction or with the permission of a police officer in uniform, shall cause or permit any motor vehicle to proceed along that length of road as specified in the Schedule to this Order.
2. Nothing in Article 1 shall apply to cycles insofar as it relates to Article 1.

The Borough of Wolverhampton Prohibition of Driving Order 1982 is to be revoked.

**SCHEDULE**

**Elias Mattu Avenue**

From a point 110 metres east of the eastern kerb line of Kimberley Street for a distance of 4 metres in an eastern direction.

THE COMMON SEAL of  
Wolverhampton City Council  
was hereunto affixed in the  
presence of:



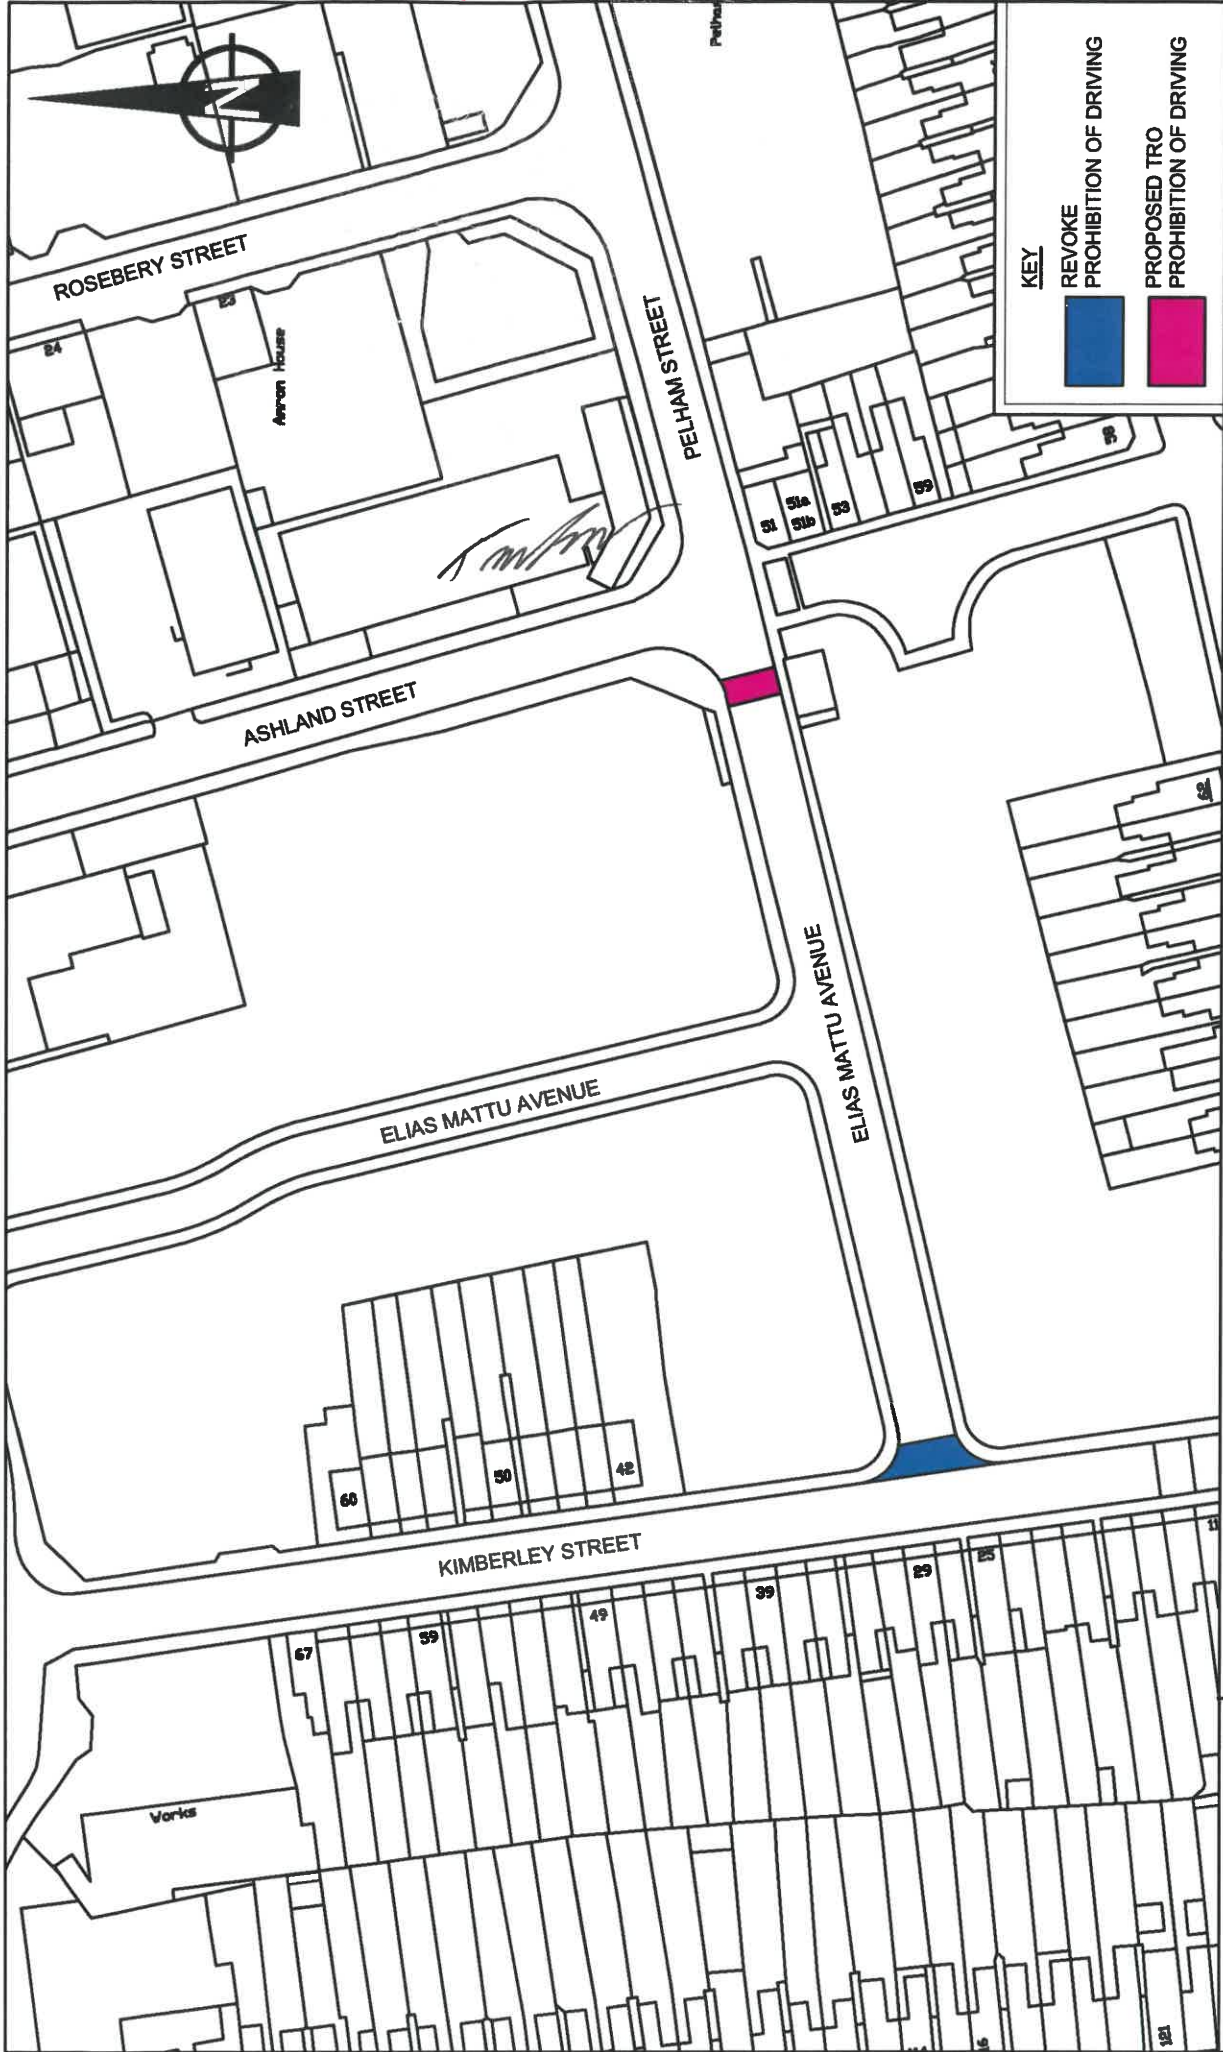
Authorised Officer





59512020

Dated 22/09/2020

195  
202



**KEY**

	REVOKE PROHIBITION OF DRIVING
	PROPOSED TRO PROHIBITION OF DRIVING

Date 09/05/19  
 Scale 1:1000  
 Drwg. No. T4/4226

# ELIAS MATTU AVENUE/PELHAM STREET PROPOSED PROHIBITION OF DRIVING ORDER PLAN

City of Wolverhampton Council  
 Transportation Services,  
 Place, Civic Centre,  
 St Peter's Square,  
 Wolverhampton,  
 WV1 1RP