

**THE WOLVERHAMPTON CITY COUNCIL (WEDNESFIELD)**  
**(PROHIBITION AND RESTRICTION OF WAITING AND STREET**  
**PARKING PLACES) (AMENDMENT NO 2) ORDER 2022**

Wolverhampton City Council in exercise of its powers under Sections 1, 2 and 124(1) (d) and Part IV of Schedule 9 of the Road Traffic Regulation Act 1984 and of all other enabling powers, after consultation with the chief officer of police in accordance with Part III of Schedule 9 to the Act hereby make the following Order:-

1. This Order shall come into operation on the ~~17<sup>th</sup>~~ day of *February 2023* and may be cited as The Wolverhampton City Council (Wednesfield) (Prohibition and Restriction of Waiting and Street Parking Places) (Amendment No 2) Order 2022.
2. The Wolverhampton City Council (Wednesfield) (Prohibition and Restriction of Waiting and Street Parking Places) (Amendment No 2) Order 2022 includes plans (“the Plans”) incorporated in The Wolverhampton City Council (Wednesfield) (Prohibition and Restriction of Waiting and Street Parking Places) (Amendment No 2) Order 2022 Plan Supplement (“the Plan Supplement”).
3. Save as provided in Article 4 no person shall, except upon the direction or with the permission of a police officer in uniform or of a civil enforcement officer, cause or permit any vehicle to:
  - (i) wait between 7am to 7pm on any day and to load and unload between 8am to 9.30am and 2.30pm to 4.30pm Monday to Friday in parts of Woden Road;
  - (ii) wait at any time on any day and to load and unload at any time on any day in parts of Woden Road and Charles Drive;

as specified on the Plan.

4. Nothing in Article 3 shall render it unlawful to cause or permit any vehicle to wait on the roads specified therein for so long as may be necessary to enable –
- (a) a person to board or alight from the vehicle;
  - (b) the vehicle, if it cannot be conveniently used for such purposes in any other road, to be used in connection with any of the following operations, namely –
    - (i) building, industrial or demolition operations;
    - (ii) the removal of any obstruction to traffic;
    - (iii) the maintenance, improvement or reconstruction of the said roads; and
    - (iv) the laying, erection, alteration or repair in or on land adjacent to the said lengths of roads or any sewer or of any main, pipe or apparatus for the supply of gas, water or electricity or of any electronic communications apparatus as defined in section 151 of the Communications Act 2003; and
    - (v) the vehicle, if it cannot be conveniently used for such purpose in any other road, to be used in the service of a local authority or its contractors in pursuance of that authority's statutory powers or duties;
  - (c) the vehicle, in the service of the Royal Mail company (as defined in section 2(6) of the Postal Services Act 2011), or other universal provider to be used for the purpose of delivering and/or collecting mail.

5. Existing Traffic Regulation Orders are hereby varied or revoked to the extent insofar as is necessary to facilitate the provisions of this Order.

THE COMMON SEAL OF Wolverhampton City  
Council was hereunto affixed in the  
presence of:




Authorised Officer

Dated: 14th February 2023



5/2/2023

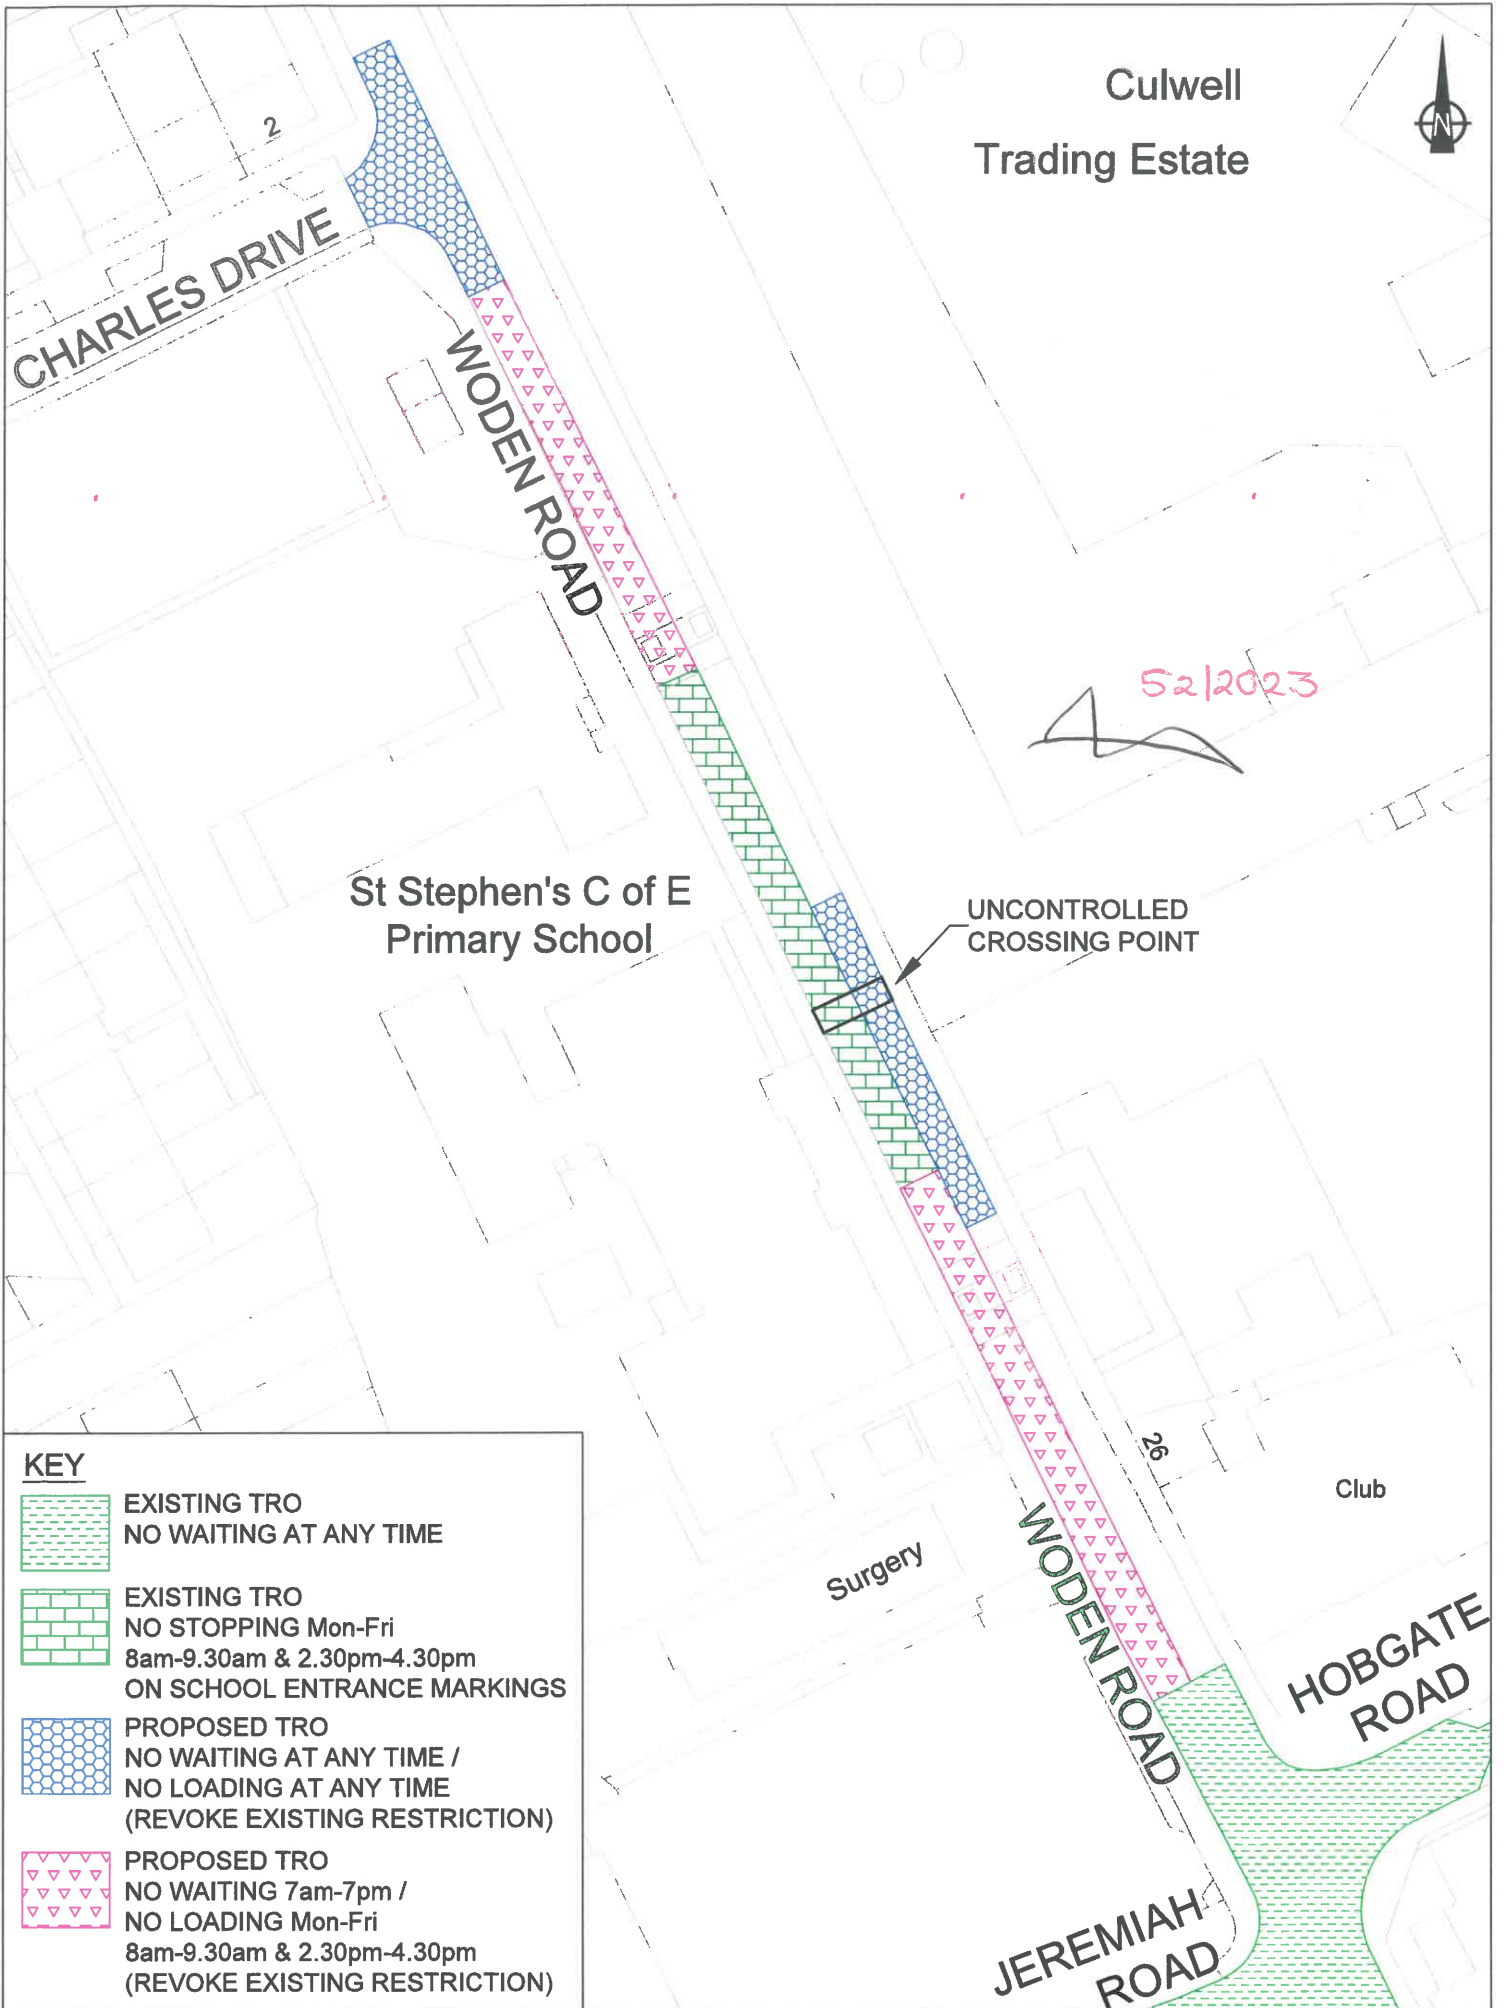

Culwell

Trading Estate



CHARLES DRIVE

WODEN ROAD

St Stephen's C of E  
Primary School

UNCONTROLLED  
CROSSING POINT

52/2023

Surgery

Club

HOBGATE  
ROAD

JEREMIAH  
ROAD

**KEY**

-  EXISTING TRO  
NO WAITING AT ANY TIME
-  EXISTING TRO  
NO STOPPING Mon-Fri  
8am-9.30am & 2.30pm-4.30pm  
ON SCHOOL ENTRANCE MARKINGS
-  PROPOSED TRO  
NO WAITING AT ANY TIME /  
NO LOADING AT ANY TIME  
(REVOKE EXISTING RESTRICTION)
-  PROPOSED TRO  
NO WAITING 7am-7pm /  
NO LOADING Mon-Fri  
8am-9.30am & 2.30pm-4.30pm  
(REVOKE EXISTING RESTRICTION)

Drawing No.

**T3/1699**

Date 03/11/2022

Scale 1:500

**WODEN ROAD, CHARLES DRIVE  
PROPOSED WAITING AND LOADING  
RESTRICTIONS PLAN**

City of Wolverhampton Council  
Transportation Services,  
Place, Civic Centre,  
St Peter's Square,  
Wolverhampton, WV1 1RP.

**CITY OF  
WOLVERHAMPTON  
COUNCIL**