

THE WOLVERHAMPTON CITY COUNCIL (CITY CENTRE)
(PROHIBITION AND RESTRICTION OF WAITING AND STREET
PARKING PLACES) (AMENDMENT NO 2) ORDER 2023

Wolverhampton City Council in exercise of its powers under Sections 1, 2 and 124(1) (d) and Part IV of Schedule 9 of the Road Traffic Regulation Act 1984 and of all other enabling powers, after consultation with the chief officer of police in accordance with Part III of Schedule 9 to the Act hereby make the following Order:-

1. This Order shall come into operation on the 17th day of November 2023 and may be cited as The Wolverhampton City Council (City Centre) (Prohibition and Restriction of Waiting and Street Parking Places) (Amendment No 2) Order 2023.
2. The Wolverhampton City Council (City Centre) (Prohibition and Restriction of Waiting and Street Parking Places) (Amendment No 2) Order 2023 includes plans (“the Plans”) incorporated in The Wolverhampton City Council (City Centre) (Prohibition and Restriction of Waiting and Street Parking Places) (Amendment No 2) Order 2023 Plan Supplement (“the Plan Supplement”)
3. Save as provided in Article 4 no person shall, except upon the direction or with the permission of a police officer in uniform or of a civil enforcement officer, cause or permit any vehicle to:
 - (i) wait at any time on any day and to load and unload at any time on any day in parts of Wulfruna Street;
 - (ii) wait for a period longer than 5 minutes with no return within 1 hour between 6.00am and midnight in parts of Wulfruna Street; and
 - (iii) wait between 6.00am and 11.00pm on any day in the loading area unless such waiting is necessary to enable goods to be loaded on or unloaded from the vehicle in connection with adjoining trade or business premises in parts of Wulfruna Street;

as specified on the Plan.

4. Nothing in Article 3 shall render it unlawful to cause or permit any vehicle to wait on the roads specified therein for so long as may be necessary to enable –
 - (a) a person to board or alight from the vehicle;
 - (b) the vehicle, if it cannot be conveniently used for such purposes in any other road, to be used in connection with any of the following operations, namely –
 - (i) building, industrial or demolition operations;
 - (ii) the removal of any obstruction to traffic;
 - (iii) the maintenance, improvement or reconstruction of the said roads;
 - (iv) the laying, erection, alteration or repair in or on land adjacent to the said lengths of roads or any sewer or of any main, pipe or apparatus for the supply of gas, water or electricity or of any electronic communications apparatus as defined in section 151 of the Communications Act 2003; and
 - (v) the vehicle, if it cannot be conveniently used for such purpose in any other road, to be used in the service of a local authority or its contractors in pursuance of that authority's statutory powers or duties;

(c) the vehicle, in the service of the Royal Mail company (as defined in section 2(6) of the Postal Services Act 2011), or other universal provider to be used for the purpose of delivering and/or collecting mail.

5. Existing Traffic Regulation Orders are hereby varied or revoked to the extent insofar as is necessary to facilitate the provisions of this Order

THE COMMON SEAL of Wolverhampton City
Council was hereunto affixed in the
presence of:




Authorised Officer



586/2023

Dated: 16th November 2023

University of Wolverhampton
City Campus Wulfruna

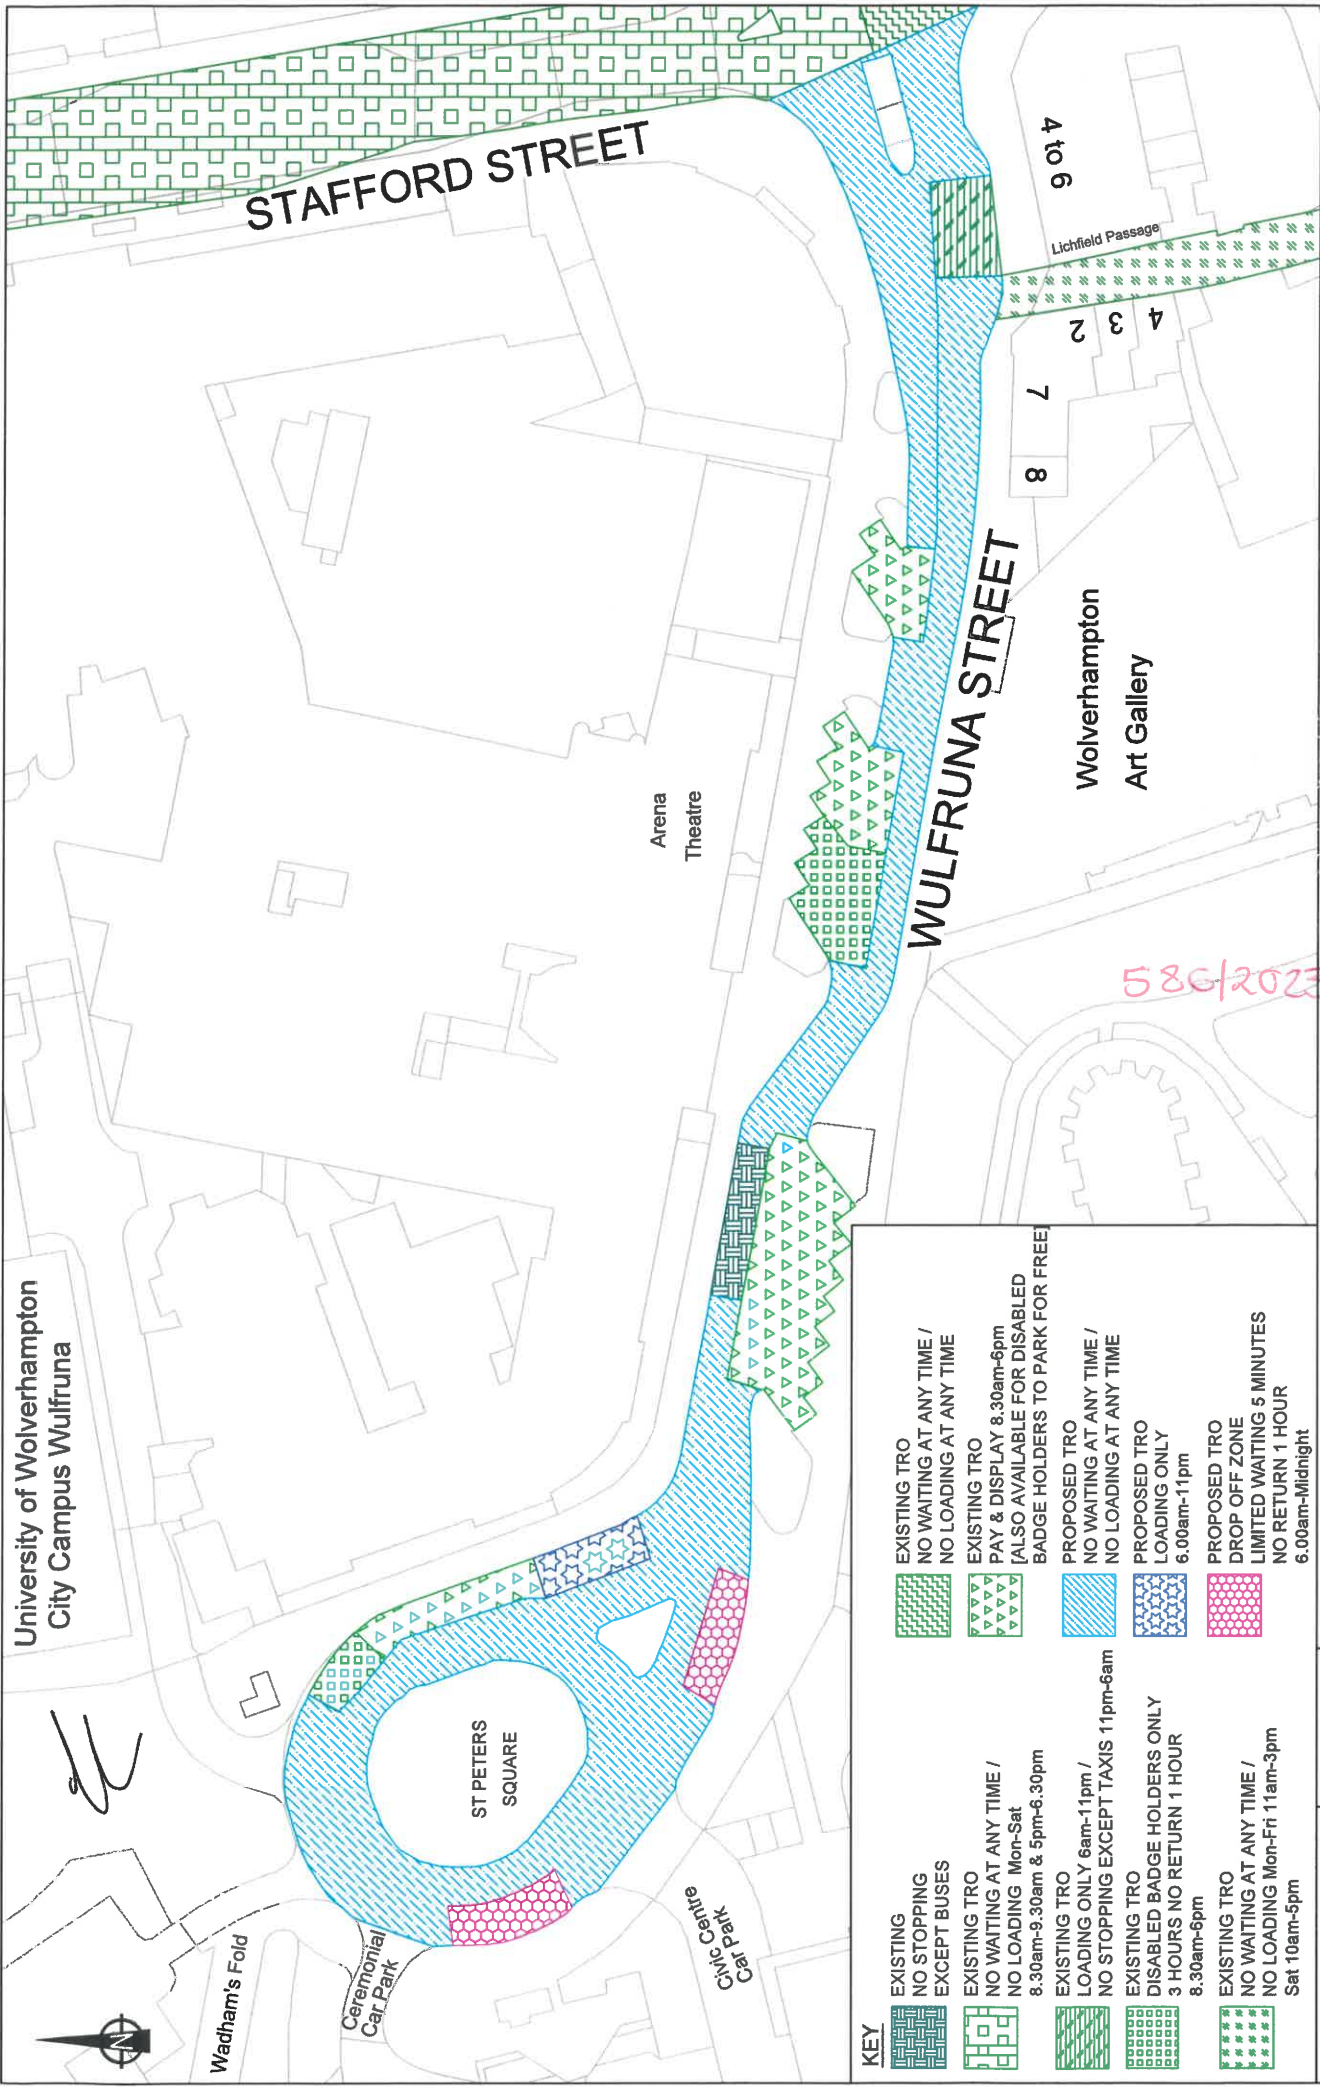

STAFFORD STREET

WULFRUNA STREET

ST PETERS SQUARE

Wolverhampton
Art Gallery

Arena
Theatre

8 7 4 3 2 4 to 6

Lichfield Passage

Wadham's Fold

Ceremonial
Car Park

Civic Centre
Car Park

KEY

	EXISTING NO STOPPING EXCEPT BUSES		EXISTING TRO NO WAITING AT ANY TIME / NO LOADING AT ANY TIME
	EXISTING TRO NO WAITING AT ANY TIME / NO LOADING Mon-Sat 8.30am-9.30am & 5pm-6.30pm		EXISTING TRO PAY & DISPLAY 8.30am-6pm [ALSO AVAILABLE FOR DISABLED BADGE HOLDERS TO PARK FOR FREE]
	EXISTING TRO LOADING ONLY 6am-11pm / NO STOPPING EXCEPT TAXIS 11pm-6am		PROPOSED TRO NO WAITING AT ANY TIME / NO LOADING AT ANY TIME
	EXISTING TRO DISABLED BADGE HOLDERS ONLY 8.30am-6pm		PROPOSED TRO LOADING ONLY 6.00am-11pm
	EXISTING TRO NO WAITING AT ANY TIME / NO LOADING Mon-Fri 11am-3pm Sat 10am-5pm		PROPOSED TRO DROP OFF ZONE LIMITED WAITING 5 MINUTES NO RETURN 1 HOUR 6.00am-Midnight

CITY OF
WOLVERHAMPTON
COUNCIL

City of Wolverhampton Council
Transportation Services,
Place, Civic Centre,
St Peter's Square,
Wolverhampton, WV1 1RP.

**WULFRUNA STREET
PROPOSED WAITING AND LOADING RESTRICTIONS PLAN**

Date 06/04/2023

Scale 1:500

Drawing No.

T3/1732

586/2023