

**THE WOLVERHAMPTON CITY COUNCIL (PENN) (PROHIBITION AND
RESTRICTION OF WAITING AND STREET PARKING PLACES)
(AMENDMENT NO 9) ORDER 2023**

Wolverhampton City Council in exercise of its powers under Sections 1, 2 and 124(1) (d) and Part IV of Schedule 9 of the Road Traffic Regulation Act 1984 and of all other enabling powers, after consultation with the chief officer of police in accordance with Part III of Schedule 9 to the Act hereby make the following Order:-

1. This Order shall come into operation on the 10th day of May 2024 and may be cited as The Wolverhampton City Council (Penn) (Prohibition and Restriction of Waiting and Street Parking Places) (Amendment No 9) Order 2023.
2. The Wolverhampton City Council (Penn) (Prohibition and Restriction of Waiting and Street Parking Places) (Amendment No 9) Order 2023 includes plans (“the Plans”) incorporated in The Wolverhampton City Council (Penn) (Prohibition and Restriction of Waiting and Street Parking Places) (Amendment No 9) Order 2023 Plan Supplement (“the Plan Supplement”)
3. Save as provided in Article 4 no person shall, except upon the direction or with the permission of a police officer in uniform or of a civil enforcement officer, cause or permit any vehicle to:
 - (i) stop at any time on any day on school entrance markings in parts of Bhylls Lane;
 - (ii) wait between 8.00am to 9.30am and 2.30pm to 4.30pm Monday to Friday and to load and unload between 8.00am to 9.30am and 2.30pm to 4.30pm Monday to Friday in parts of Bhylls Lane;
 - (iii) wait at any time on any day in parts of Bhylls Lane;

- (iv) wait in a disabled person's parking place unless there is displayed on that vehicle in the relevant position a valid disabled person's badge for no longer period than 30 minutes with no return within 1 hour between 8.00am to 9.30am and 2.30pm to 4.30pm Monday to Friday in parts of Bhylls Lane; Provided that the vehicle immediately before or after the act of parking has been or is about to be driven or used by the person to whom the valid disabled person's badge has been issued or as the case may be, used for the carrying of disabled person(s) as passengers(s).

as specified on the Plan.

4. Nothing in Article 3 shall render it unlawful to cause or permit any vehicle to wait on the roads specified therein for so long as may be necessary to enable –

- (a) a person to board or alight from the vehicle;
- (b) the vehicle, if it cannot be conveniently used for such purposes in any other road, to be used in connection with any of the following operations, namely –
 - (i) building, industrial or demolition operations;
 - (ii) the removal of any obstruction to traffic;
 - (iii) the maintenance, improvement or reconstruction of the said roads;
 - (iv) the laying, erection, alteration or repair in or on land adjacent to the said lengths of roads or any sewer or of any main, pipe or apparatus for the supply of gas, water or electricity or of any electronic communications apparatus as defined in section 151 of the Communications Act 2003; and

(v) the vehicle, if it cannot be conveniently used for such purpose in any other road, to be used in the service of a local authority or its contractors in pursuance of that authority's statutory powers or duties

(c) the vehicle, in the service of the Royal Mail company (as defined in section 2(6) of the Postal Services Act 2011), or other universal provider to be used for the purpose of delivering and/or collecting mail.

5. Existing Traffic Regulation Orders are hereby varied or revoked to the extent insofar as is necessary to facilitate the provisions of this Order.

THE COMMON SEAL OF Wolverhampton City
Council was hereunto affixed in the
presence of:




Authorised Officer

S. Bancard
SARAH BANCARD

PCWSO 150/2024

Dated: 7th May 2024

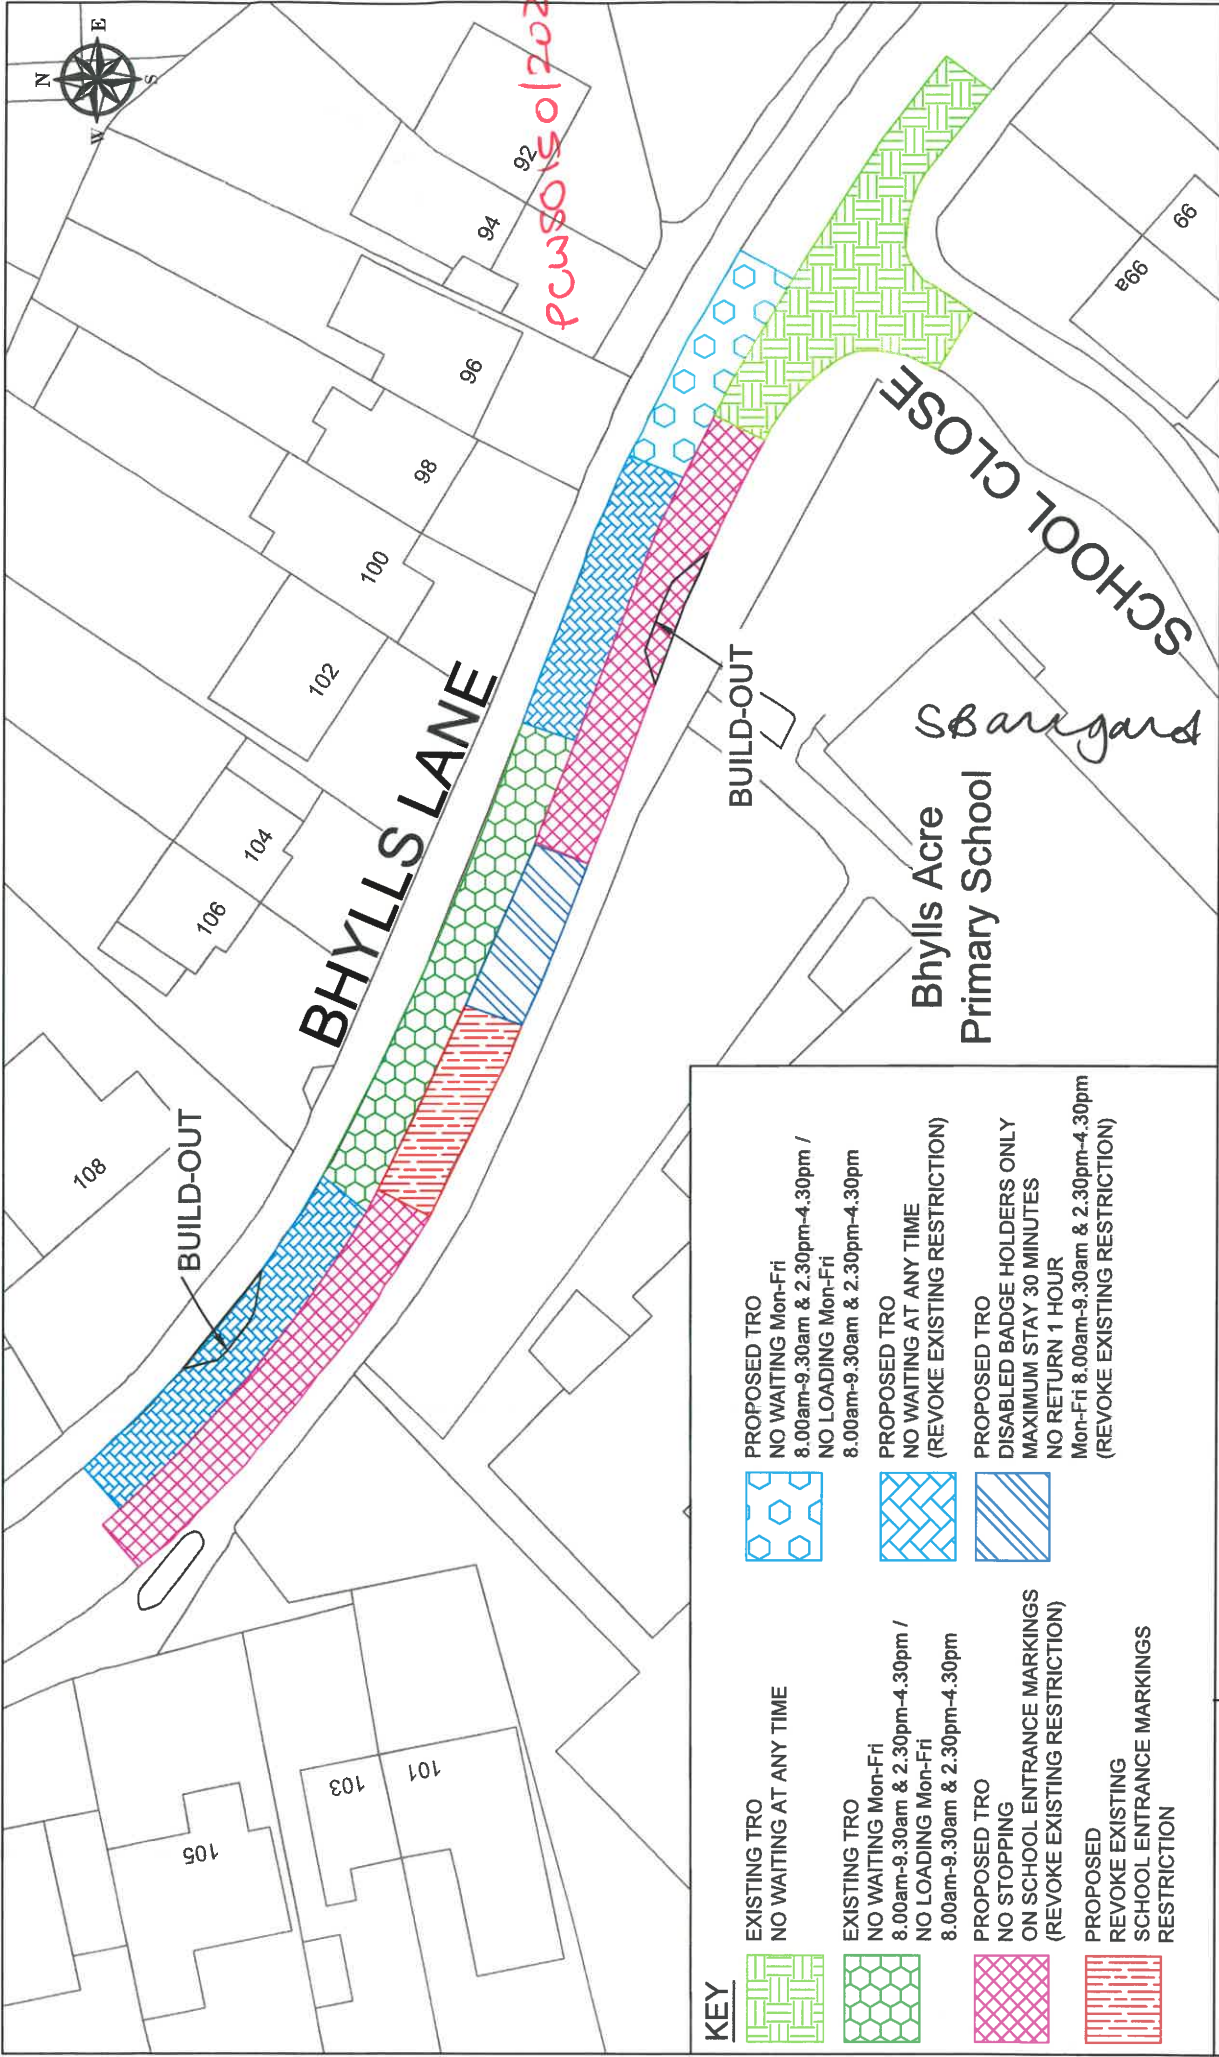

<p>Date 03/11/2023 Scale 1:500 Dwg. No. T4/4584_01</p>	<h2 style="text-align: center;">BHYLLS LANE PROPOSED WAITING AND LOADING RESTRICTIONS PLAN</h2>	<p>City of Wolverhampton Council Transportation Services, Place, Civic Centre, St Peter's Square, Wolverhampton, WV1 1RP</p>
--	---	--

KEY	
	EXISTING TRO NO WAITING AT ANY TIME
	EXISTING TRO NO WAITING Mon-Fri 8.00am-9.30am & 2.30pm-4.30pm / NO LOADING Mon-Fri 8.00am-9.30am & 2.30pm-4.30pm
	PROPOSED TRO NO STOPPING ON SCHOOL ENTRANCE MARKINGS (REVOKE EXISTING RESTRICTION)
	PROPOSED REVOKE EXISTING SCHOOL ENTRANCE MARKINGS RESTRICTION
	PROPOSED TRO NO WAITING Mon-Fri 8.00am-9.30am & 2.30pm-4.30pm / NO LOADING Mon-Fri 8.00am-9.30am & 2.30pm-4.30pm
	PROPOSED TRO NO WAITING AT ANY TIME (REVOKE EXISTING RESTRICTION)
	PROPOSED TRO DISABLED BADGE HOLDERS ONLY MAXIMUM STAY 30 MINUTES NO RETURN 1 HOUR Mon-Fri 8.00am-9.30am & 2.30pm-4.30pm (REVOKE EXISTING RESTRICTION)