

**THE WOLVERHAMPTON CITY COUNCIL (PENN) (PROHIBITION  
AND RESTRICTION OF WAITING AND STREET PARKING  
PLACES) (AMENDMENT NO 5)  
ORDER 2024**

Wolverhampton City Council in exercise of its powers under Sections 1, 2 and 124(1) (d) of the Road Traffic Regulation Act 1984 and of all other enabling powers, after consultation with the chief officer of police in accordance with Part III of Schedule 9 to the Act hereby make the following Order: -

1. This Order shall come into operation on the *25<sup>th</sup>* day of *February 2025* and may be cited as The Wolverhampton City Council (Penn) (Prohibition and Restriction of Waiting and Street Parking Places) (Amendment No 5) Order 2024.
2. The Wolverhampton City Council (Penn) (Prohibition and Restriction of Waiting and Street Parking Places) (Amendment No 5) Order 2024 includes plans (“the Plans”) incorporated in The Wolverhampton City Council (Penn) (Prohibition and Restriction of Waiting and Street Parking Places) (Amendment No 5) Order 2024 Plan Supplement (“the Plan Supplement”)
3. Save as provided in Article 4 no person shall, except upon the direction or with the permission of a police officer in uniform or of a civil enforcement officer, cause or permit any vehicle to wait at any time on any day in parts of Broad Lane and Uplands Avenue as specified on the Plan.
4. Nothing in Article 3 shall render it unlawful to cause or permit any vehicle to wait on the roads specified therein for so long as may be necessary to enable –
  - (a) a person to board or alight from the vehicle;
  - (b) the vehicle, if it cannot be conveniently used for such purposes in any other road, to be used in connection with any of the following operations, namely –
    - (i) building, industrial or demolition operations;
    - (ii) the removal of any obstruction to traffic;
    - (iii) the maintenance, improvement or reconstruction of the said roads;

- (iv) the laying, erection, alteration or repair in or on land adjacent to the said lengths of roads or any sewer or of any main, pipe or apparatus for the supply of gas, water or electricity or of any electronic communications apparatus as defined in section 151 of the Communications Act 2003; and
  - (v) the vehicle, if it cannot be conveniently used for such purpose in any other road, to be used in the service of a local authority or its contractors in pursuance of that authority's statutory powers or duties;
- (c) the vehicle, in the service of the Royal Mail company (as defined in section 2(6) of the Postal Services Act 2011), or other universal provider to be used for the purpose of delivering and/or collecting mail.

THE COMMON SEAL OF Wolverhampton City  
Council was hereunto affixed in the  
presence of:




Authorised Officer



PCWS0066/2025

Dated: 11th February 2025

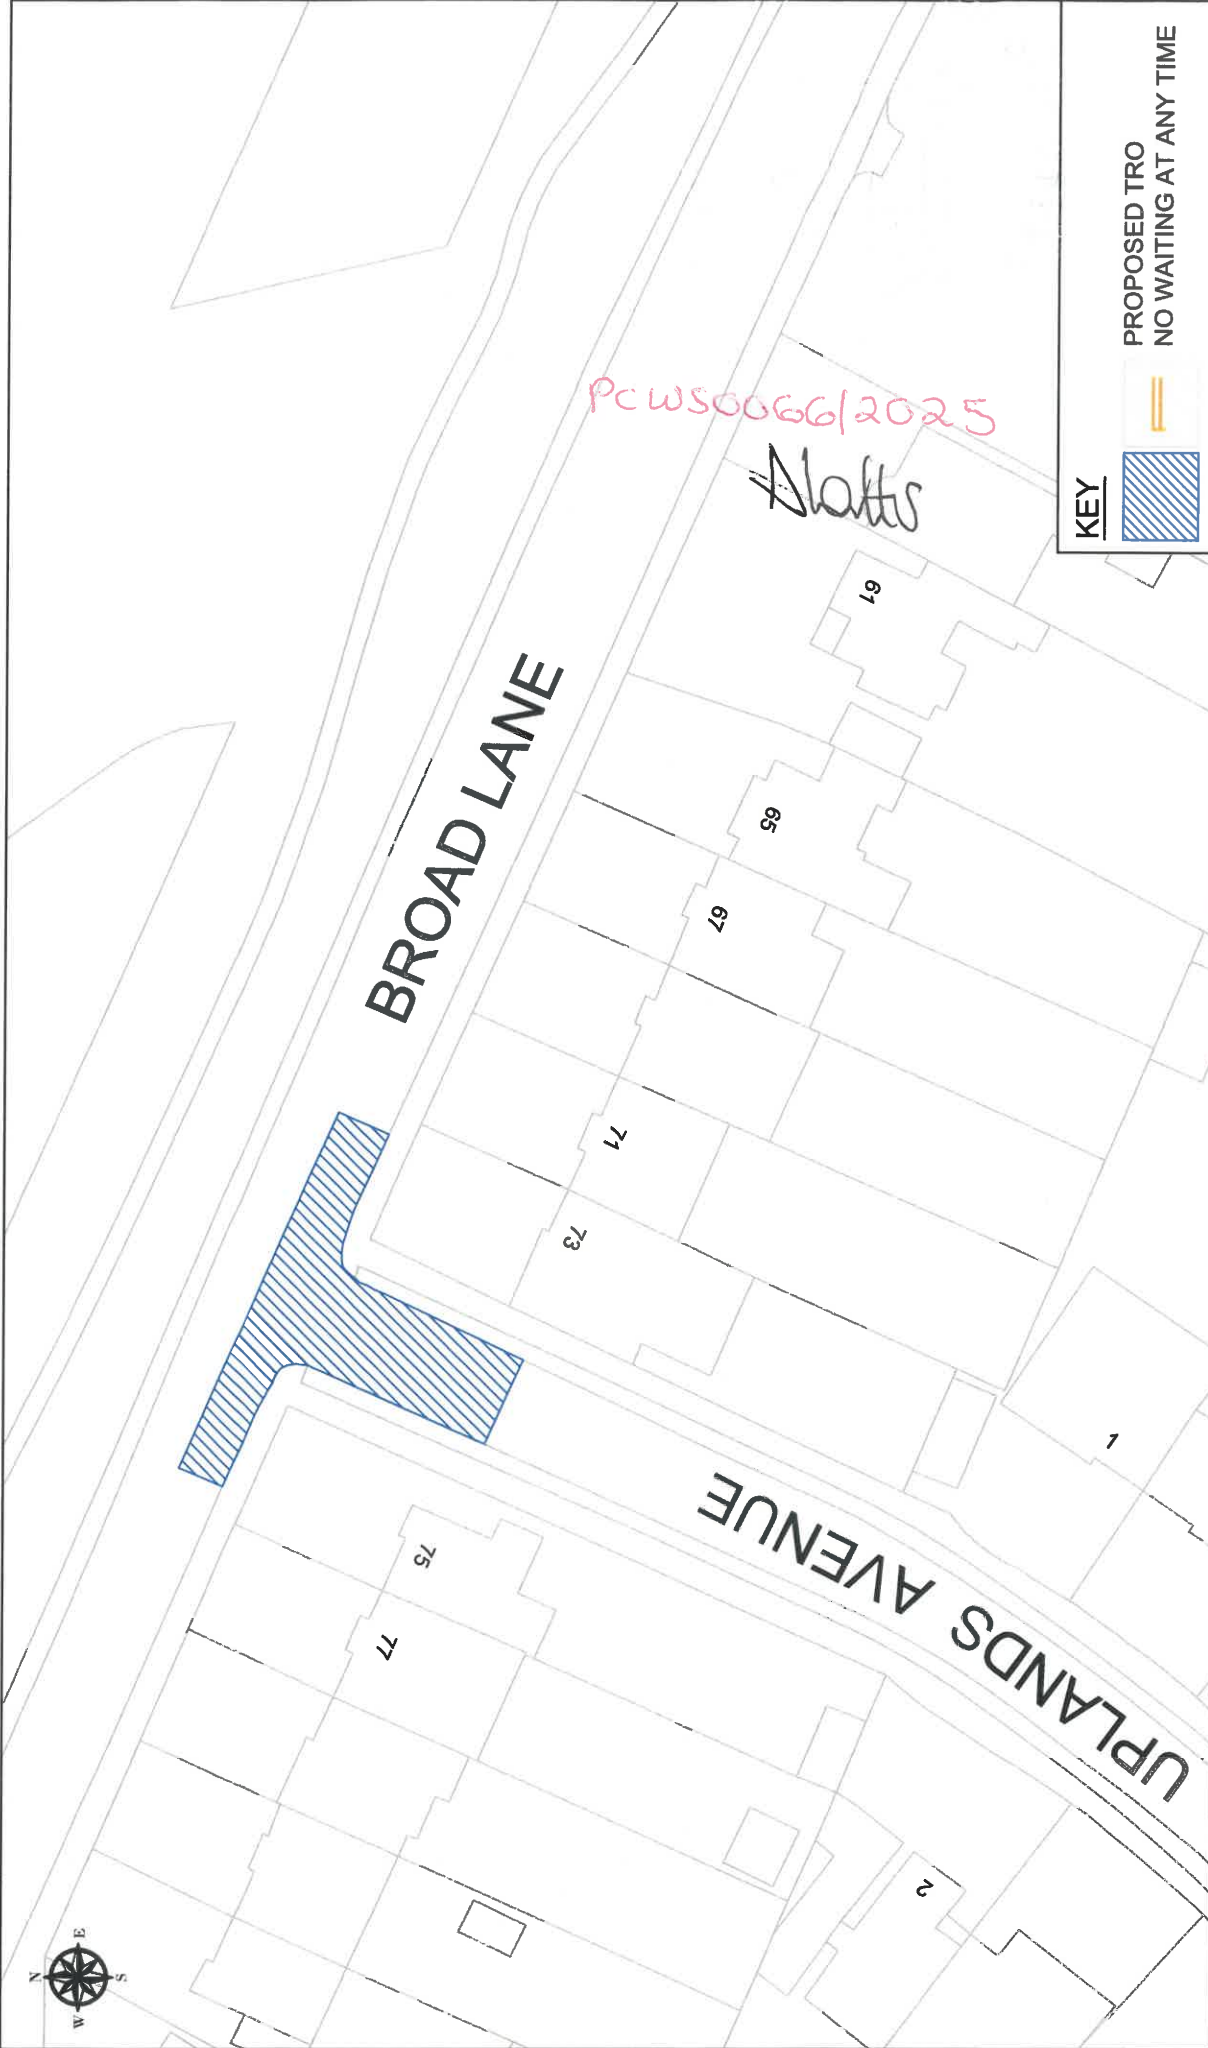

**KEY**

-  PROPOSED TRO
-  NO WAITING AT ANY TIME

Date 31/08/2023  
 Scale 1:500  
 Drwg. No. T4/4570

# BROAD LANE, UPLANDS AVENUE PROPOSED WAITING RESTRICTIONS PLAN

City of Wolverhampton Council  
 Transportation Services,  
 Place, Civic Centre,  
 St Peter's Square,  
 Wolverhampton,  
 WV1 1RP