

**THE WOLVERHAMPTON CITY COUNCIL (TETTENHALL)**  
**(PROHIBITION AND RESTRICTION OF WAITING AND STREET PARKING**  
**PLACES) (AMENDMENT NO 1) ORDER 2026**

Wolverhampton City Council in exercise of its powers under Sections 1, 2 and 124(1) (d) and Part IV of Schedule 9 of the Road Traffic Regulation Act 1984 and of all other enabling powers, after consultation with the chief officer of police in accordance with Part III of Schedule 9 to the Act hereby make the following Order:-

1. This Order shall come into operation on the **26<sup>th</sup>** day of **June 2026** and may be cited as The Wolverhampton City Council (Tettenhall) (Prohibition and Restriction of Waiting and Street Parking Places) (Amendment No 1) Order 2026
2. The Wolverhampton City Council (Tettenhall) (Prohibition and Restriction of Waiting and Street Parking Places) (Amendment No 1) Order 2026. includes plans (“the Plans”) incorporated in The Wolverhampton City Council (Tettenhall) (Prohibition and Restriction of Waiting and Street Parking Places) (Amendment No 1) Order 2026 Plan Supplements (“the Plan Supplements”)
3. Save as provided in Article 4 no person shall, except upon the direction or with the permission of a police officer in uniform or of a civil enforcement officer, cause or permit any vehicle-
  - (i) to wait at any time on any day in parts of Dunstall Road, Dales Close, Paddock View and Viaduct Drive:  
as specified on the Plan.
4. Nothing in Article 3 shall render it unlawful to cause or permit any vehicle to wait on the roads specified therein for so long as may be necessary to enable –
  - (a) a person to board or alight from the vehicle;
  - (b) the vehicle, if it cannot be conveniently used for such purposes in any other road, to be used in connection with any of the following operations, namely–
    - (i) building, industrial or demolition operations;
    - (ii) the removal of any obstruction to traffic;

- (iii) the maintenance, improvement or reconstruction of the said roads;
- (iv) the laying, erection, alteration or repair in or on land adjacent to the said lengths of roads or any sewer or of any main, pipe or apparatus for the supply of gas, water or electricity or of any electronic communications apparatus as defined in section 151 of the Communications Act 2003; and
- (v) the vehicle, if it cannot be conveniently used for such purpose in any other road, to be used in the service of a local authority or its contractors in pursuance of that authority's statutory powers or duties;

(c) the vehicle, in the service of the Royal Mail company (as defined in section 2(6) of the Postal Services Act 2011), or other universal provider to be used for the purpose of delivering and/or collecting mail.

5. Existing Traffic Regulation Orders are hereby varied or revoked to the extent insofar as is necessary to facilitate the provisions of this Order.

THE COMMON SEAL OF Wolverhampton City  
Council was hereunto affixed in the

presence of:

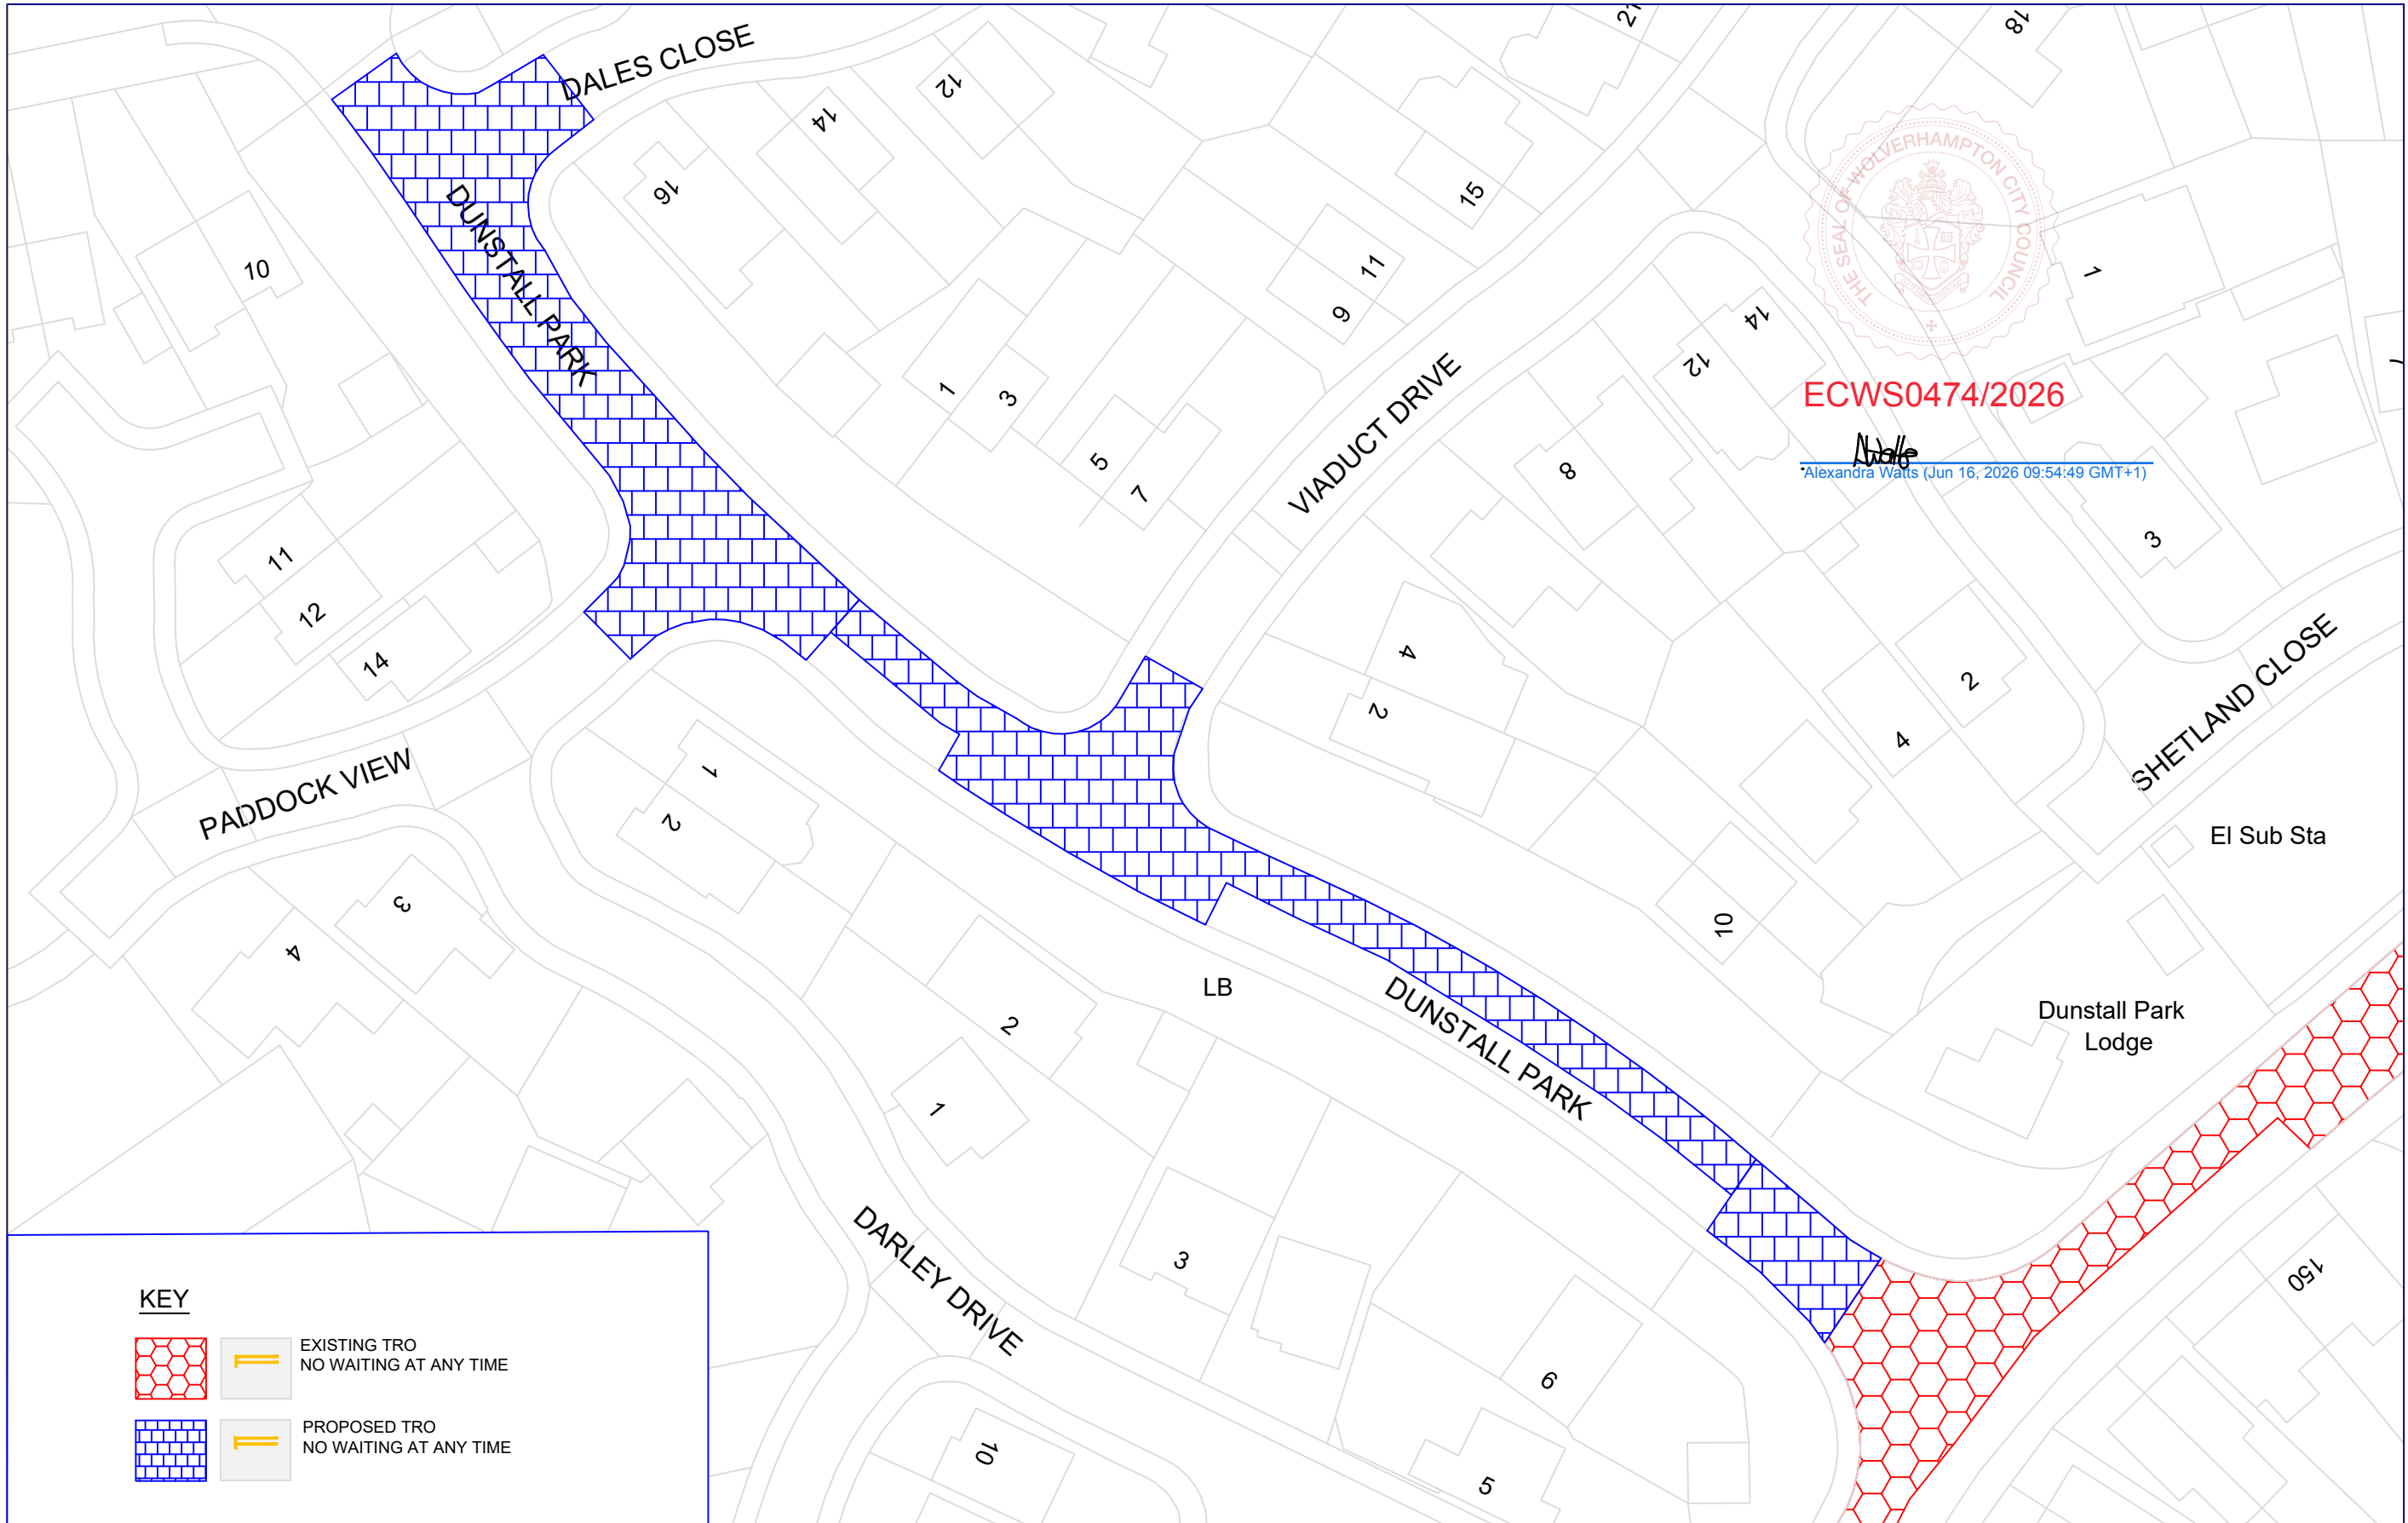
  
[Alexandra Watts \(Jun 16, 2026 09:54:49 GMT+1\)](#)

Authorised Officer **Alexandra Watts**



**ECWS0474/2026**

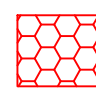

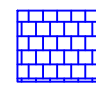

Dated: 16 June 2026



ECWS0474/2026

*Alexandra*  
Alexandra Watts (Jun 16, 2026 09:54:49 GMT+1)

**KEY**

-   EXISTING TRO  
NO WAITING AT ANY TIME
-   PROPOSED TRO  
NO WAITING AT ANY TIME

Drawing. No.  
**T3\_2228**

Date 17/12/2025  
Scale 1:500

**DRAFT PROPOSAL  
DUNSTALL PARK AREA**

City of Wolverhampton Council  
Transportation Services,  
Civic Centre,  
St Peter's Square,  
Wolverhampton, WV1 1RP.









# ECWS0474/2026 - Draft Order Dunstall Park Area Scheme (002)

Final Audit Report

2026-06-16

Created:	2026-06-16
By:	Samaira Nawaz (Samaira.Nawaz@wolverhampton.gov.uk)
Status:	Signed
Transaction ID:	CBJCHBCAABAA7jMP_O3j7tOZXbmebtNOHB7OpeJrc71h

## "ECWS0474/2026 - Draft Order Dunstall Park Area Scheme (002)" History

-  Document created by Samaira Nawaz (Samaira.Nawaz@wolverhampton.gov.uk)  
2026-06-16 - 7:26:57 AM GMT
-  Document emailed to Alexandra Watts (alexandra.watts@wolverhampton.gov.uk) for signature  
2026-06-16 - 7:30:27 AM GMT
-  Email viewed by Alexandra Watts (alexandra.watts@wolverhampton.gov.uk)  
2026-06-16 - 8:51:48 AM GMT
-  Document e-signed by Alexandra Watts (alexandra.watts@wolverhampton.gov.uk)  
Signature Date: 2026-06-16 - 8:54:49 AM GMT - Time Source: server - Signature Appearance Selected: DRAW
-  Document emailed to Israel Nyatanga (Israel.Nyatanga@wolverhampton.gov.uk) for approval  
2026-06-16 - 8:54:55 AM GMT
-  Email viewed by Israel Nyatanga (Israel.Nyatanga@wolverhampton.gov.uk)  
2026-06-16 - 10:22:48 AM GMT
-  Document approved by Israel Nyatanga (Israel.Nyatanga@wolverhampton.gov.uk)  
Approval Date: 2026-06-16 - 10:23:08 AM GMT - Time Source: server
-  Agreement completed.  
2026-06-16 - 10:23:08 AM GMT