

**THE WOLVERHAMPTON CITY COUNCIL (BILSTON) (PROHIBITION AND
RESTRICTION OF WAITING AND STREET PARKING PLACES)
(AMENDMENT NO 14)
ORDER 2019**

Wolverhampton City Council in exercise of its powers under Sections 1, 2 and 124(1) (d) of the Road Traffic Regulation Act 1984 and of all other enabling powers, after consultation with the chief officer of police in accordance with Part III of Schedule 9 to the Act hereby make the following Order: -

1. This Order shall come into operation on the 2rd day of September 2020 and may be cited as The Wolverhampton City Council (Bilston) (Prohibition and Restriction of Waiting and Street Parking Places) (Amendment No 14) Order 2019.
2. The Wolverhampton City Council (Bilston) (Prohibition and Restriction of Waiting and Street Parking Places) (Amendment No 14) Order 2019 includes plans ("the Plans") incorporated in The Wolverhampton City Council (Bilston) (Prohibition and Restriction of Waiting and Street Parking Places) (Amendment No 14) Order 2019 Plan Supplement ("the Plan Supplement")
3. Save as provided in Article 4 no person shall, except upon the direction or with the permission of a police officer in uniform or of a civil enforcement officer, cause or permit any vehicle to:
 - (i) wait in a disabled person's parking place unless there is displayed on that vehicle in the relevant position a valid disabled person's badge for a longer period than 3 hours on any day in part of Mountford Lane;

- (ii) stop between 8am to 9.30am and 2.30pm to 4.30pm Monday to Friday on school entrance markings in part of Mountford Lane;
- (iii) wait for a period longer than 1 hour between 8am and 6pm, Monday to Friday in part of Mountford Lane;

as specified on the Plan.

4. Nothing in Article 3 shall render it unlawful to cause or permit any vehicle to wait on the roads specified therein for so long as may be necessary to enable –
- (a) a person to board or alight from the vehicle;
 - (b) the vehicle, if it cannot be conveniently used for such purposes in any other road, to be used in connection with any of the following operations, namely –
 - (i) building, industrial or demolition operations;
 - (ii) the removal of any obstruction to traffic;
 - (iii) the maintenance, improvement or reconstruction of the said roads; and
 - (iv) the laying, erection, alteration or repair in or on land adjacent to the said lengths of roads or any sewer or of any main, pipe or apparatus for the supply of gas, water or electricity or of any telecommunications apparatus as defined in the Telecommunications Act 1984,
 - (v) the vehicle, if it cannot be conveniently used for such purpose in any other road, to be used in the service of a local authority or

its contractors in pursuance of that authority's statutory powers or duties;

(c) the vehicle, in the service of Royal Mail or other universal provider (as defined in Section 4(3) and (4) of the Postal Services Act 2000), to be used for the purpose of delivering and/or collecting mail;

5. Existing Traffic Regulation Orders are hereby varied or revoked to the extent insofar as is necessary to facilitate the provisions of this Order:

THE COMMON SEAL of Wolverhampton City Council was hereunto affixed in the presence of:

Authorised Officer



Dated 1st September 2020




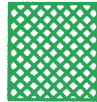
54112020


541
2020


Alerts


KEY


- 

EXISTING TRO
NO WAITING AT ANY TIME /
NO LOADING MON-FRI
8am-9.30am & 2pm-6pm
- 


EXISTING TRO
NO WAITING MON-FRI
8am-9.30am & 2pm-6pm /
NO LOADING MON-FRI
8am-9.30am & 2pm-6pm
- 

EXISTING TRO
LIMITED WAITING 1 HOUR MON-FRI
8am-6pm
- 

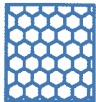PROPOSED TRO
DISABLED BADGE HOLDERS ONLY
MAXIMUM STAY 3 HOURS
- 

PROPOSED TRO
NO STOPPING MON-FRI
8am-9.30am & 2.30pm-4.30pm
ON SCHOOL ENTRANCE MARKINGS
(REVOKE EXISTING RESTRICTION)
- 

PROPOSED TRO
LIMITED WAITING 1 HOUR MON-FRI
8am-6pm
(REVOKE EXISTING RESTRICTION)

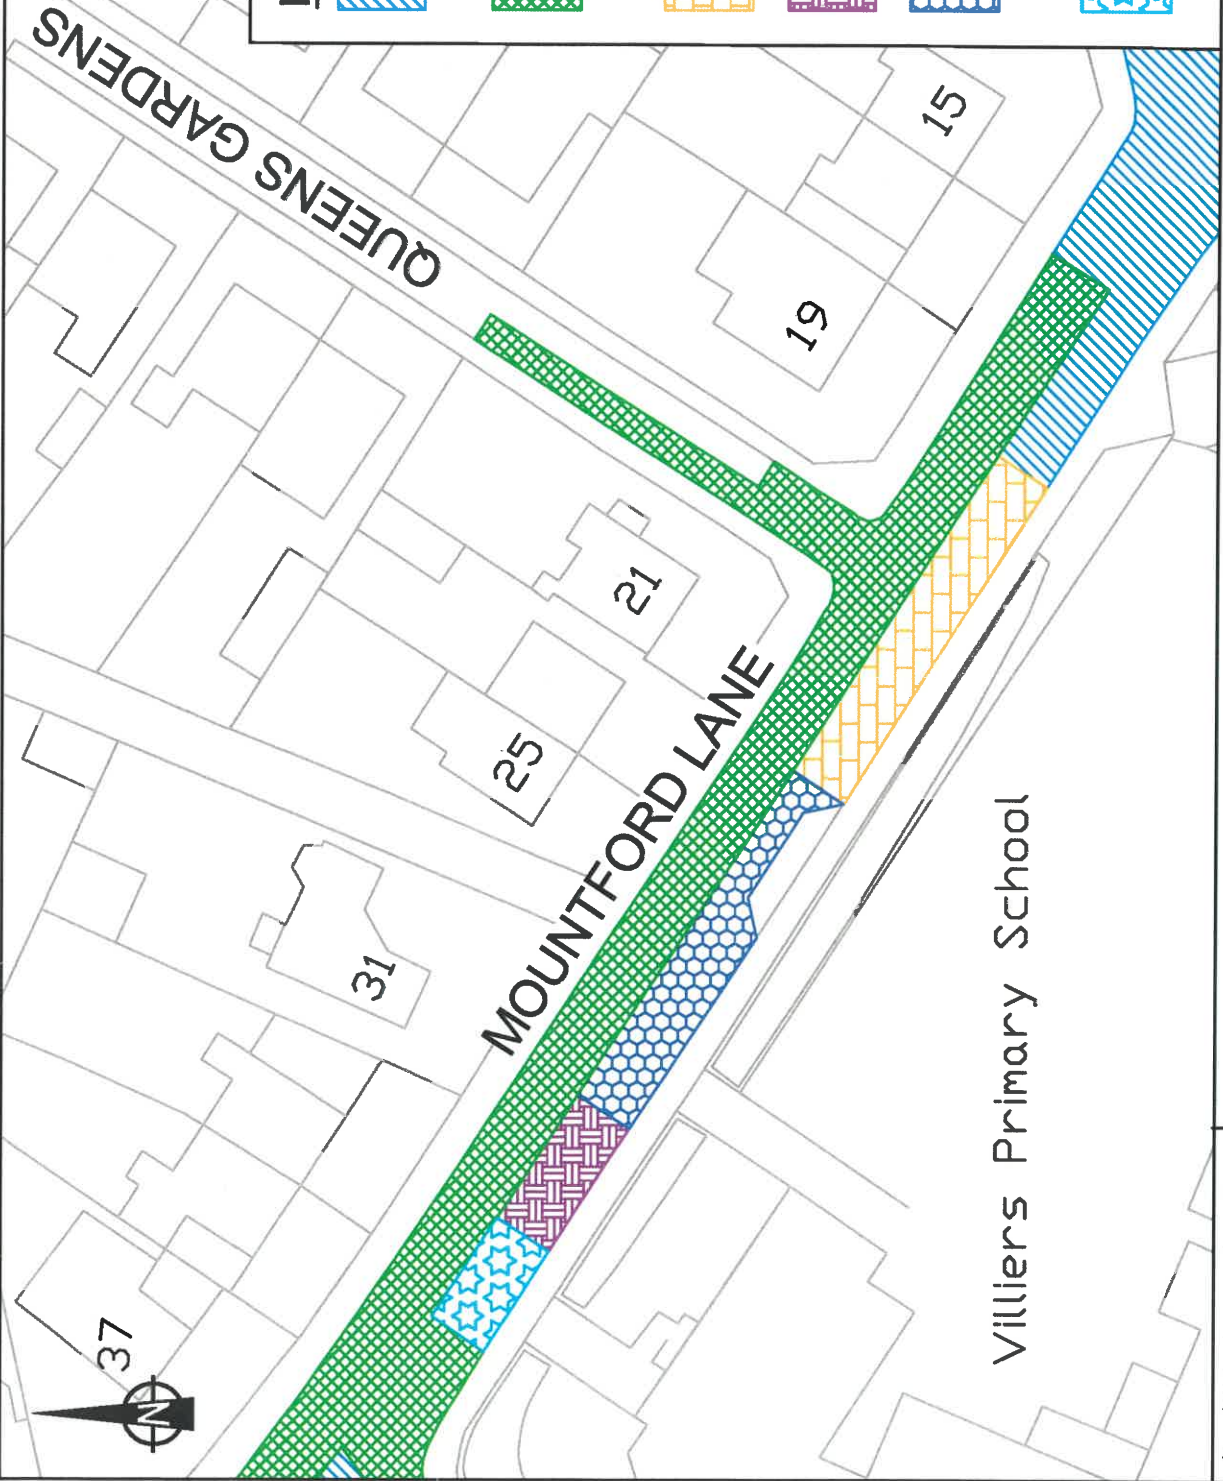

City of Wolverhampton Council
Transportation Services,
Place, Civic Centre,
St Peter's Square,
Wolverhampton,
WV1 1RP

MOUNTFORD LANE PROPOSED PROHIBITION OF STOPPING AND WAITING RESTRICTIONS PLAN

Date 14/10/19
Scale 1:500
Dwg. No. T4/4177