

**THE WOLVERHAMPTON CITY COUNCIL (TETTENHALL) (PROHIBITION
AND RESTRICTION OF WAITING AND STREET PARKING PLACES)
(AMENDMENT NO 7)
ORDER 2019**

Wolverhampton City Council in exercise of its powers under Sections 1, 2 and 124(1) (d) and Part IV of Schedule 9 of the Road Traffic Regulation Act 1984 and of all other enabling powers, after consultation with the chief officer of police in accordance with Part III of Schedule 9 to the Act hereby make the following Order: -

1. This Order shall come into operation on the 3rd day of September 2020 and may be cited as The Wolverhampton City Council (Tettenhall) (Prohibition and Restriction of Waiting and Street Parking Places) (Amendment No 7) Order 2019.
2. The Wolverhampton City Council (Tettenhall) (Prohibition and Restriction of Waiting and Street Parking Places) (Amendment No 7) Order 2019 includes plans ("the Plans") incorporated in The Wolverhampton City Council (Tettenhall) (Prohibition and Restriction of Waiting and Street Parking Places) (Amendment No 7) Order 2019 Plan Supplement ("the Plan Supplement")
3. Save as provided in Article 4 no person shall, except upon the direction or with the permission of a police officer in uniform or of a civil enforcement officer, cause or permit any vehicle to wait:
 - (i) at any time on any day in parts of School Road, Tanfield Close, Woodland Avenue and Long Lake Avenue;
 - (ii) between 8am and 6.30pm, Monday to Saturday in parts of School Road;as specified on the Plan.

4. Nothing in Article 3 shall render it unlawful to cause or permit any vehicle to wait on the roads specified therein for so long as may be necessary to enable –
- (a) a person to board or alight from the vehicle;
 - (b) the vehicle, if it cannot be conveniently used for such purposes in any other road, to be used in connection with any of the following operations, namely –
 - (i) building, industrial or demolition operations;
 - (ii) the removal of any obstruction to traffic;
 - (iii) the maintenance, improvement or reconstruction of the said roads; and
 - (iv) the laying, erection, alteration or repair in or on land adjacent to the said lengths of roads or any sewer or of any main, pipe or apparatus for the supply of gas, water or electricity or of any telecommunications apparatus as defined in the Telecommunications Act 1984,
 - (v) the vehicle, if it cannot be conveniently used for such purpose in any other road, to be used in the service of a local authority or its contractors in pursuance of that authority's statutory powers or duties;
 - (c) the vehicle, in the service of Royal Mail or other universal provider (as defined in Section 4(3) and (4) of the Postal Services Act 2000), to be used for the purpose of delivering and/or collecting mail;

5. Existing Traffic Regulation Orders are hereby varied or revoked to the extent insofar as is necessary to facilitate the provisions of this Order:

THE COMMON SEAL of Wolverhampton City
Council was hereunto affixed in the
presence of:

A. Ketto


Authorised Officer

Dated 1st September 2020






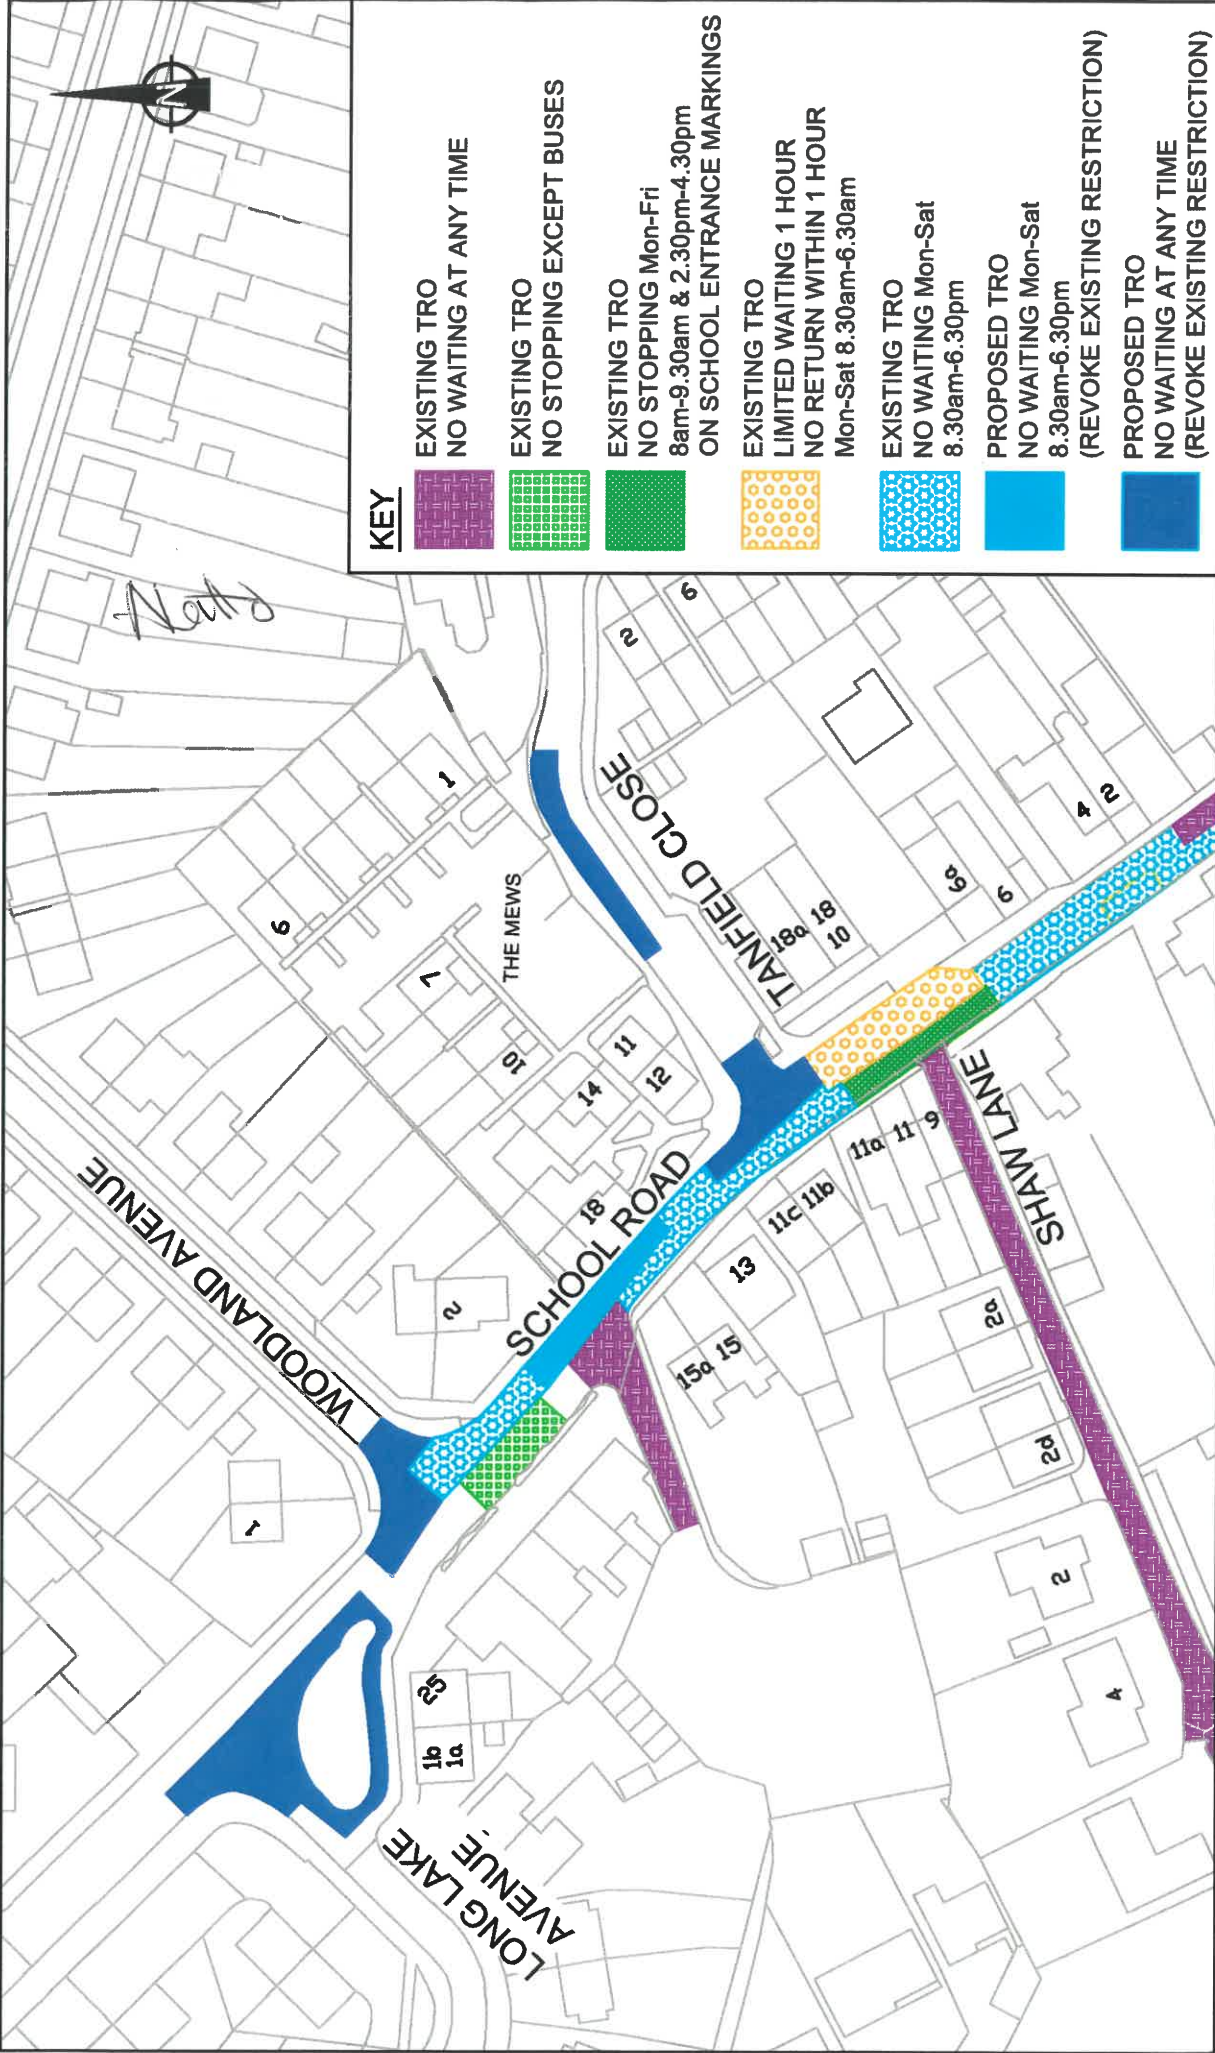



5421201

5421
2020

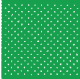

KEY

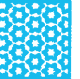-  **EXISTING TRO**
NO WAITING AT ANY TIME
-  **EXISTING TRO**
NO STOPPING EXCEPT BUSES
-  **EXISTING TRO**
NO STOPPING Mon-Fri
8am-9.30am & 2.30pm-4.30pm
ON SCHOOL ENTRANCE MARKINGS
-  **EXISTING TRO**
LIMITED WAITING 1 HOUR
NO RETURN WITHIN 1 HOUR
Mon-Sat 8.30am-6.30am
-  **EXISTING TRO**
NO WAITING Mon-Sat
8.30am-6.30pm
-  **PROPOSED TRO**
NO WAITING Mon-Sat
8.30am-6.30pm
(REVOKE EXISTING RESTRICTION)
-  **PROPOSED TRO**
NO WAITING AT ANY TIME
(REVOKE EXISTING RESTRICTION)

City of Wolverhampton Council
Transportation Services,
Place, Civic Centre,
St Peter's Square,
Wolverhampton,
WV1 1RP

**SCHOOL ROAD, TANFIELD CLOSE, WOODLAND AVENUE, LONG LAKE AVENUE
PROPOSED WAITING RESTRICTIONS PLAN**

Date 13/11/19
Scale 1:1000
Dwg. No. T4/4237