

THE WOLVERHAMPTON CITY COUNCIL (CHAIN GARDENS, FORGE ROAD, FURNACE DRIVE, WILLIAM BAYLISS DRIVE AREA) (20 MPH SPEED LIMIT) ORDER 2019

Wolverhampton City Council in exercise of its powers under Section 84 of the Road Traffic Regulation Act 1984 having given public notice in accordance with sub-section (2) of that section and having consulted with the Chief Officer of Police in accordance with paragraph 20 of part III of Schedule 9 to the Act, hereby make the following Order:-

1. This Order shall come into operation on the *24th September 2020* and may be cited as the Wolverhampton City Council (Chain Gardens, Forge Road, Furnace Drive, William Bayliss Drive Area) (20 mph Speed Limit) Order 2019
2. No person shall drive any vehicle with a maximum speed exceeding 20 miles per hour on the lengths of roads specified in the Schedule

SCHEDULE

- | | |
|--------------------------|---|
| 1. Chain Gardens | In its entirety from its junction with William Bayliss Drive |
| 2. Forge Road | In its entirety from its junctions with Furnace Drive, Steelhouse Lane, William Bayliss Drive |
| 3. Furnace Drive | In its entirety from its junctions with Forge Road, Cable Street |
| 4. William Bayliss Drive | In its entirety from its junctions with Chain Gardens, Forge Road. |

THE COMMON SEAL of
Wolverhampton City Council
was hereunto affixed in the
presence of :




Authorised Officer




593/2020

Dated 22/09/2020

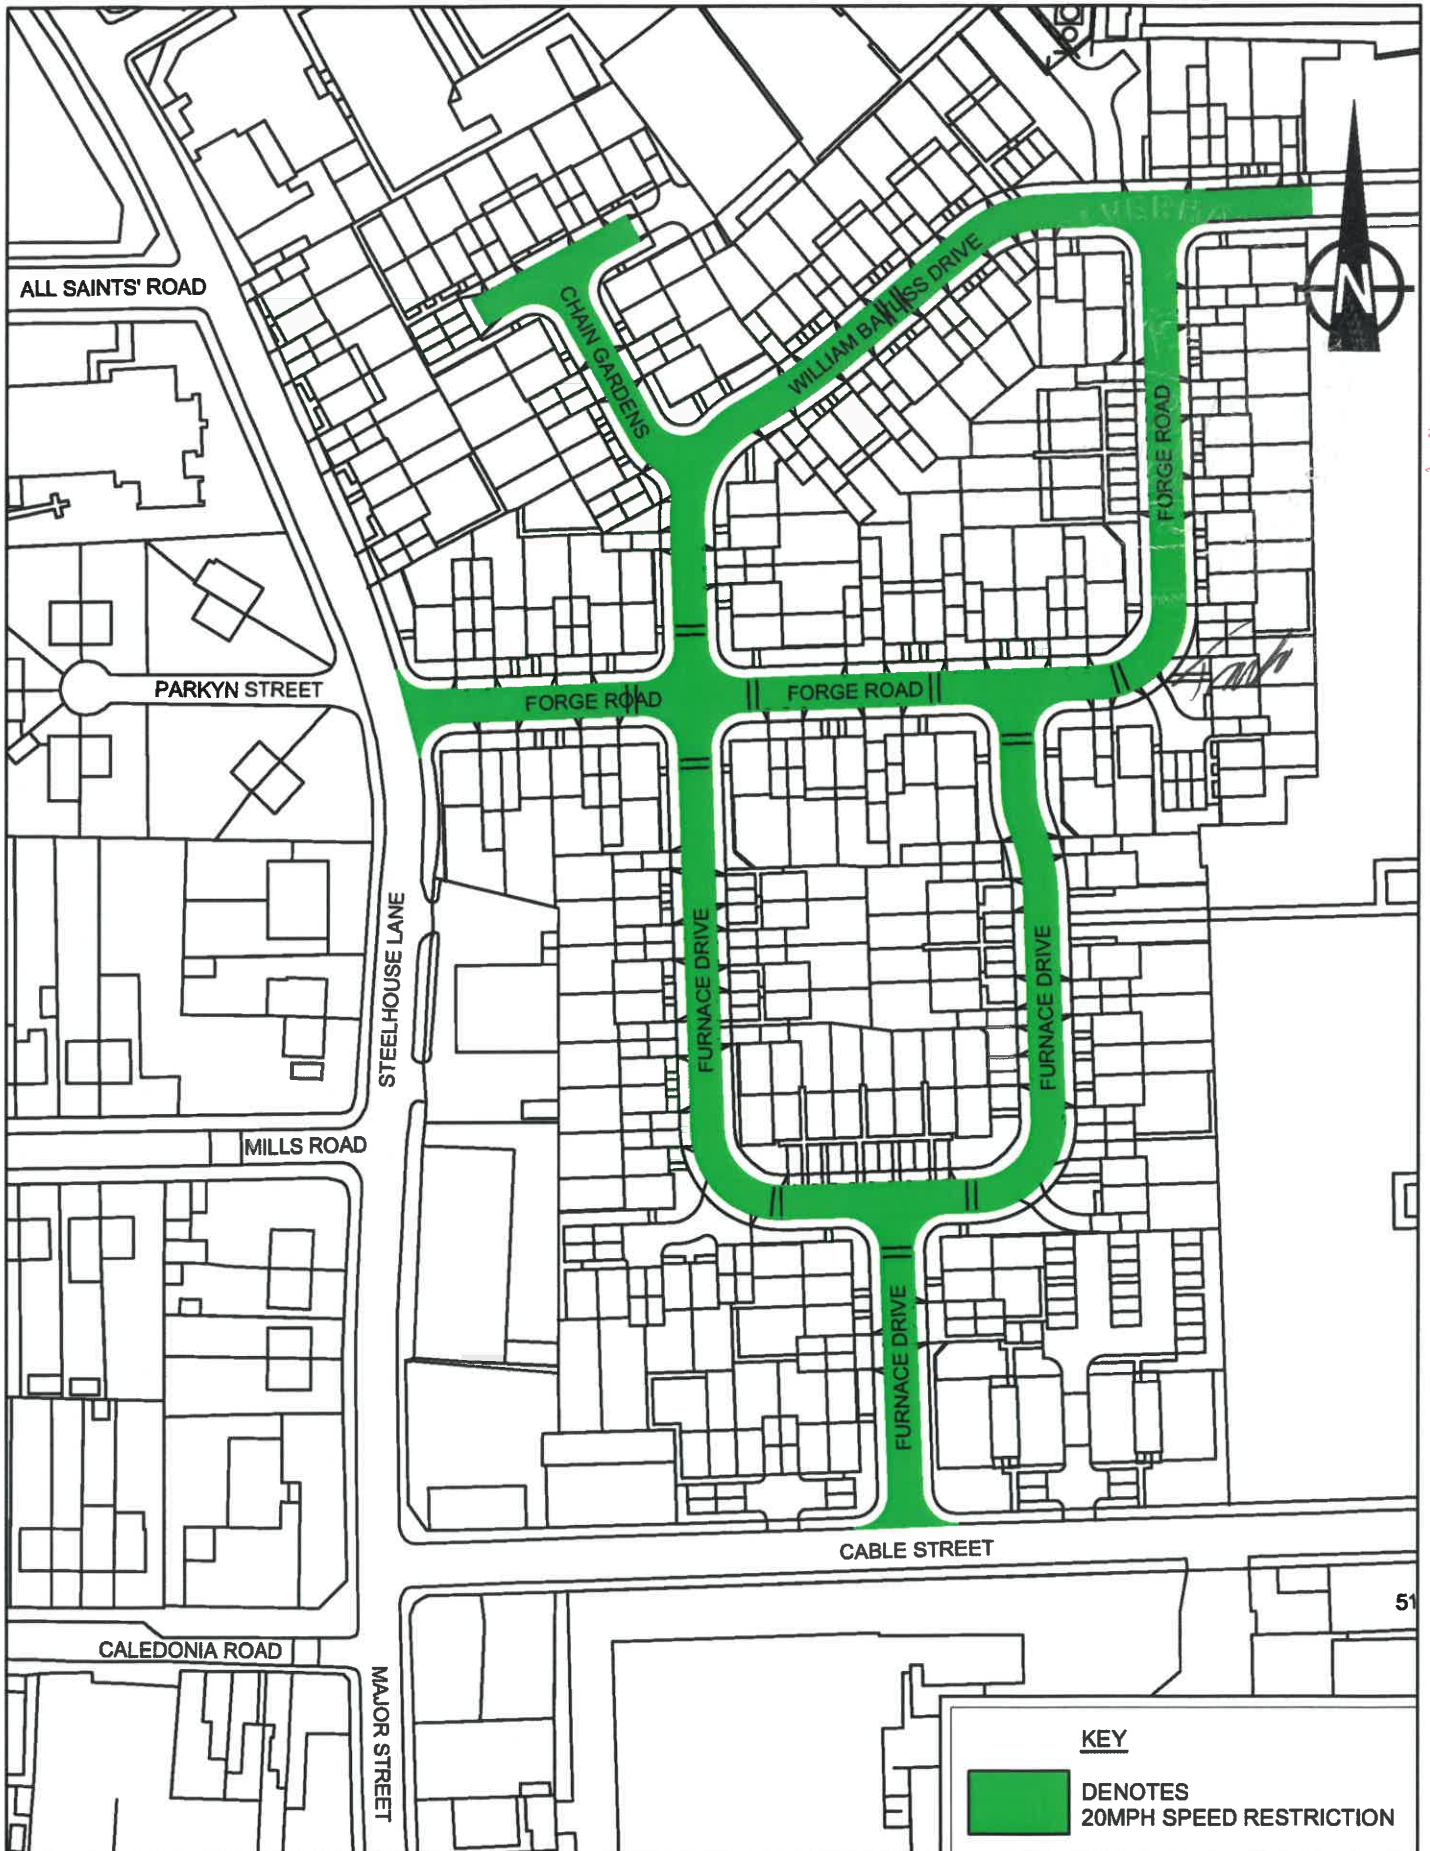

593
2021

KEY
 DENOTES 20MPH SPEED RESTRICTION

City of Wolverhampton Council
 Transportation Services,
 Place, Civic Centre,
 St Peter's Square,
 Wolverhampton,
 WV1 1RP.

**CHAIN GARDENS, FURNACE DRIVE,
 FORGE ROAD, WILLIAM BAYLISS DRIVE
 20MPH ORDER PLAN**

Date 05/04/19
 Scale 1:1250
 Drwg. No. T4/4244