


KEY

PROPOSED TRO
75mm HIGH RAISED TABLE

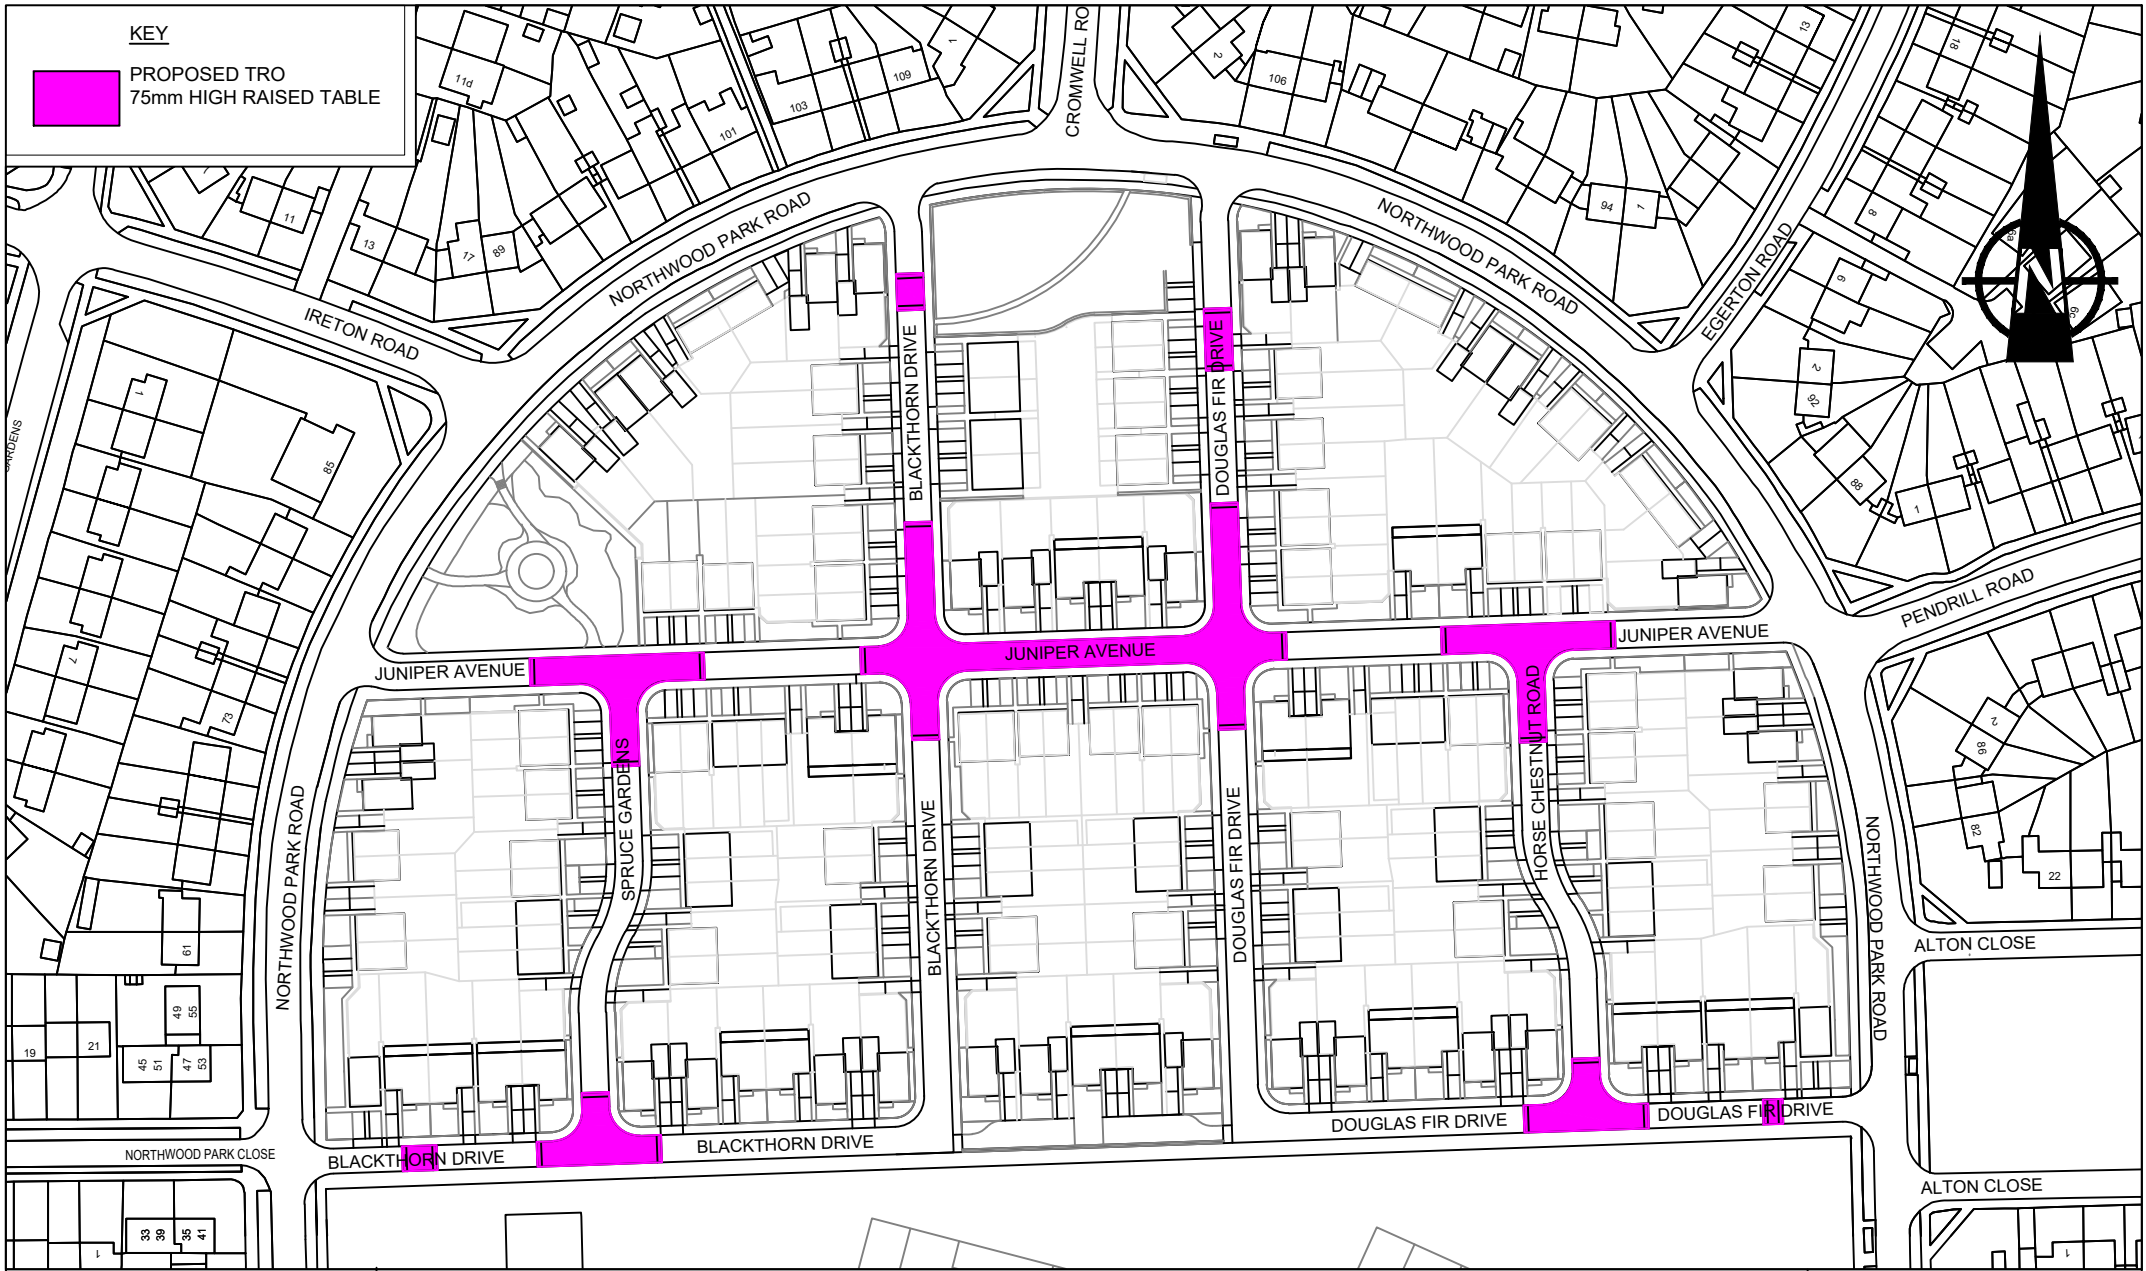

City of Wolverhampton Council
Transportation Services,
Place, Civic Centre,
St Peter's Square,
Wolverhampton,
WV1 1RP

NORTHWOOD PARK ROAD AREA PROPOSED TRAFFIC CALMING RESTRICTIONS PLAN

Date 12/01/22
Scale NTS
Drwg. No. T4/4445