


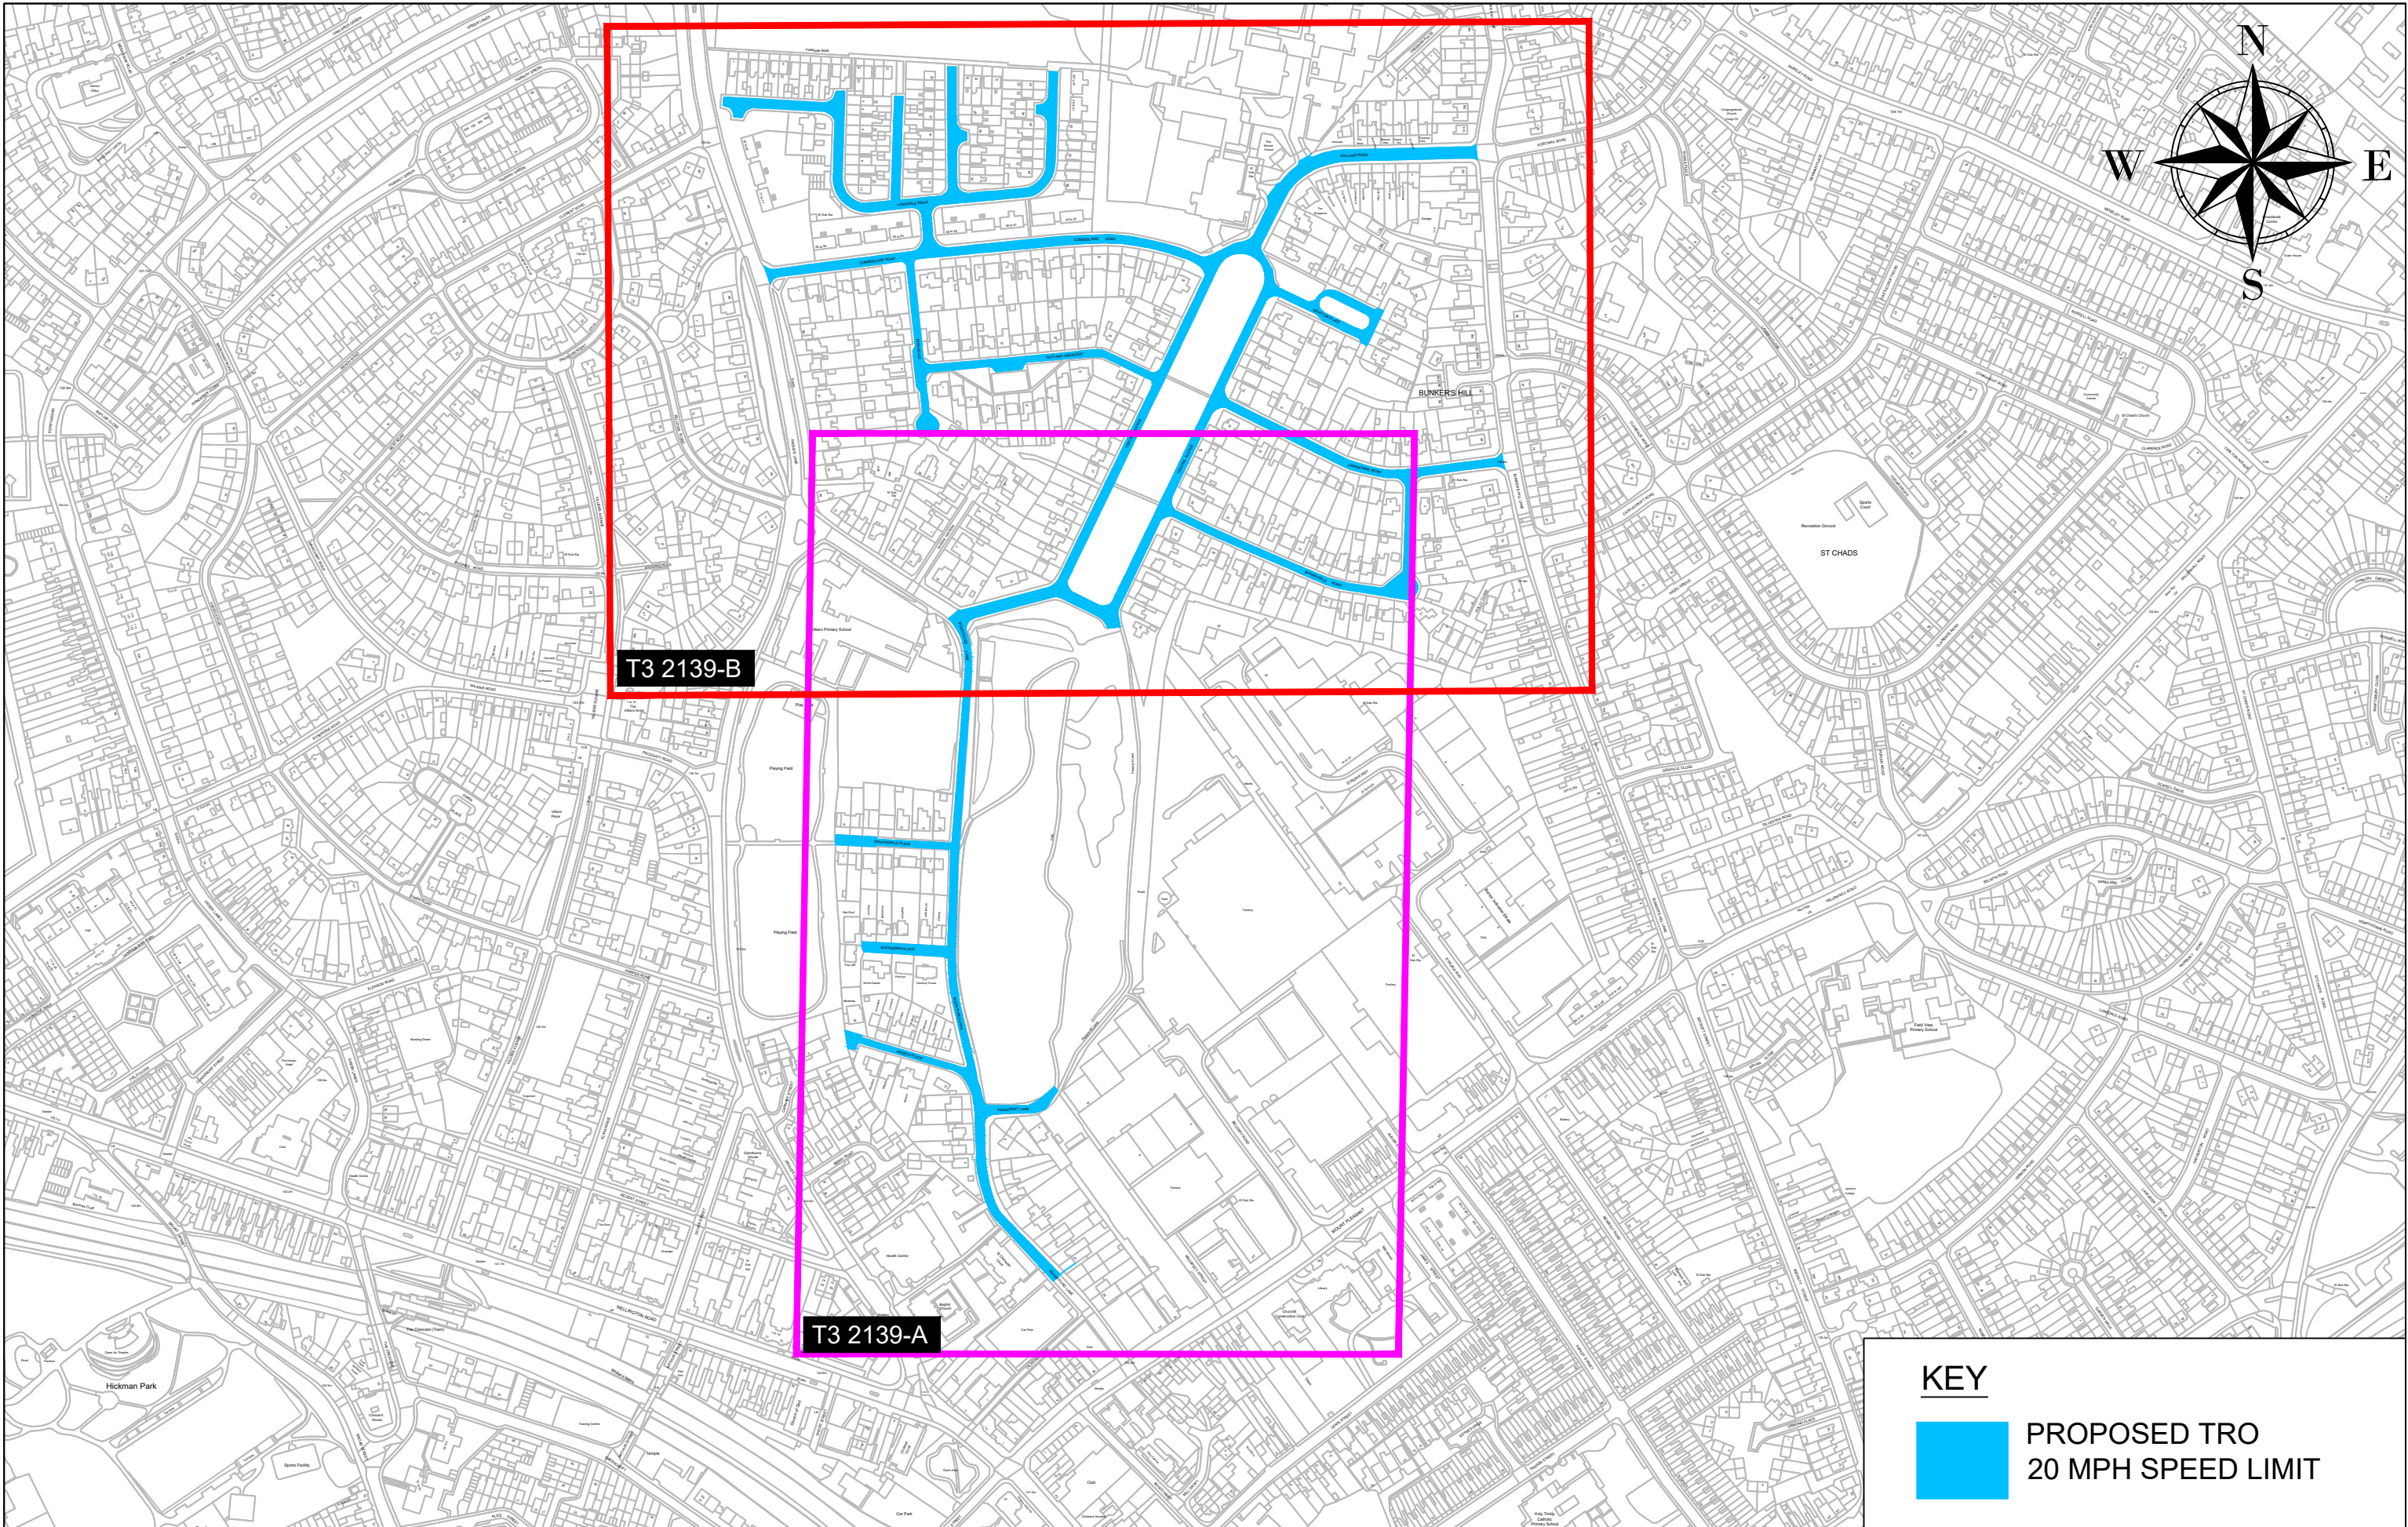

KEY



**PROPOSED TRO
20 MPH SPEED LIMIT**

Drawing. No.

T3/2139

Date 01/07/2025

Scale 1:2500

**MOSELEY PARK ACADEMY
PROPOSED 20MPH SPEED LIMIT
TRO PLAN OVERVIEW (Safer Routes to School)**

City of Wolverhampton Council
Transportation Services,
Place, Civic Centre,
St Peter's Square,
Wolverhampton, WV1 1RP.

**CITY OF
WOLVERHAMPTON
COUNCIL**