

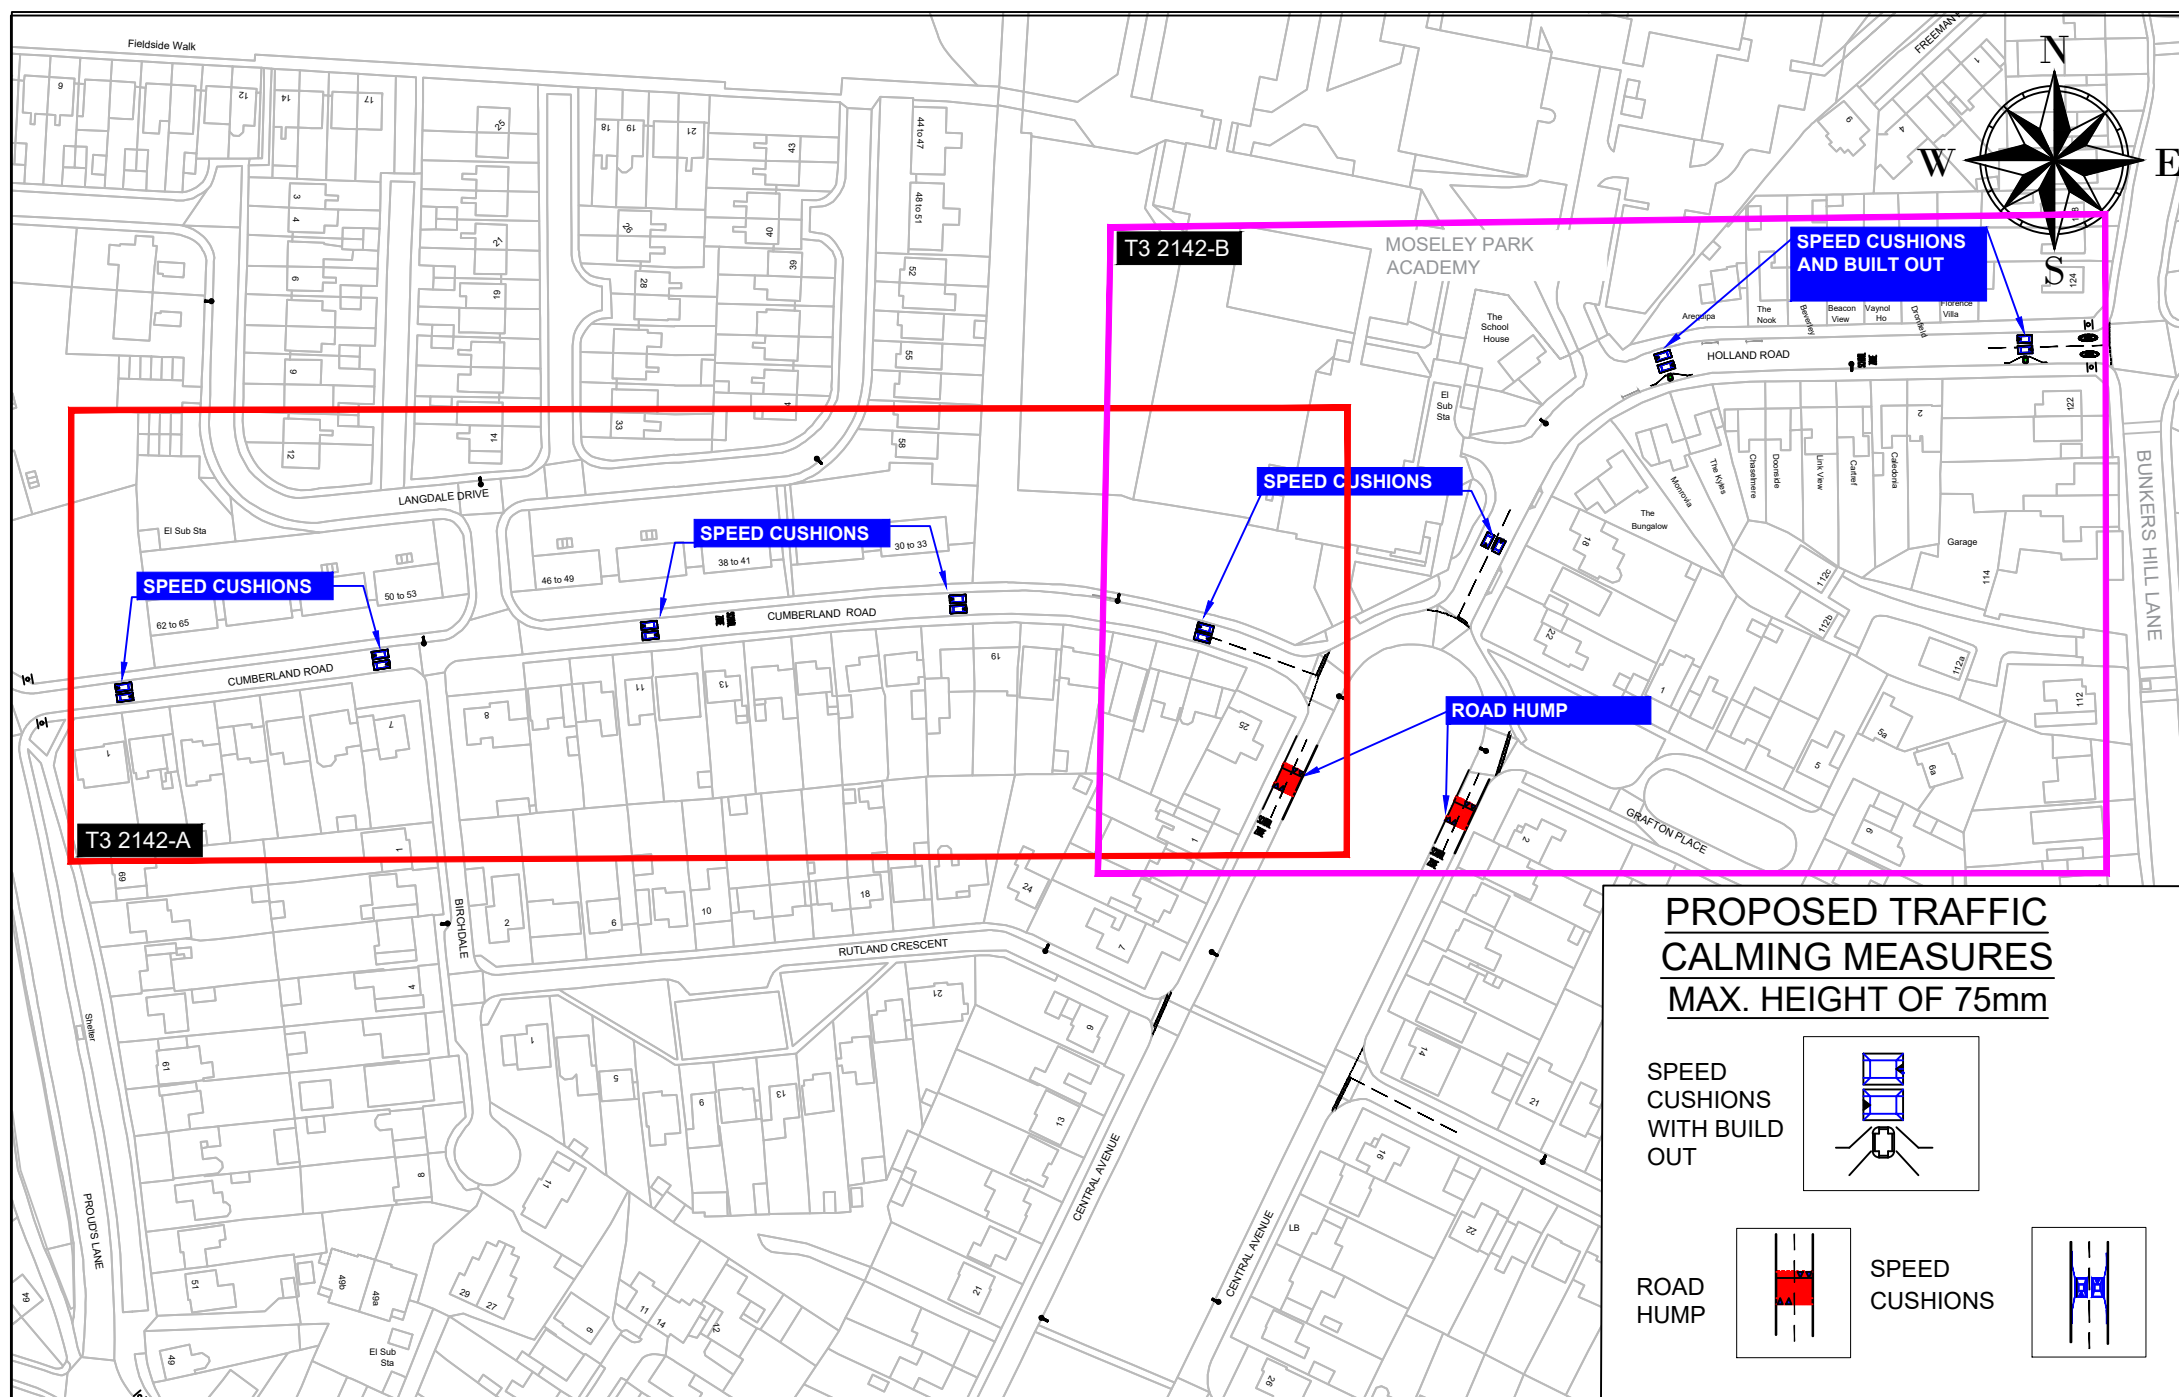


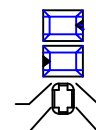


**PROPOSED TRAFFIC
CALMING MEASURES**
MAX. HEIGHT OF 75mm


SPEED
CUSHIONS
WITH BUILD
OUT

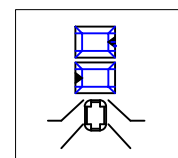

ROAD
HUMP

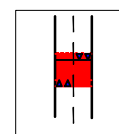

SPEED
CUSHIONS

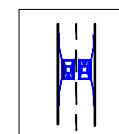

Drawing. No.

T3/2142

Date 07/07/2025

Scale 1:2500

MOSELEY PARK ACADEMY
PROPOSED TRAFFIC CALMING PLAN
TRO PLAN OVERVIEW (Safer Routes to School)

City of Wolverhampton Council
Transportation Services,
Place, Civic Centre,
St Peter's Square,
Wolverhampton, WV1 1RP.

**CITY OF
WOLVERHAMPTON
COUNCIL**