


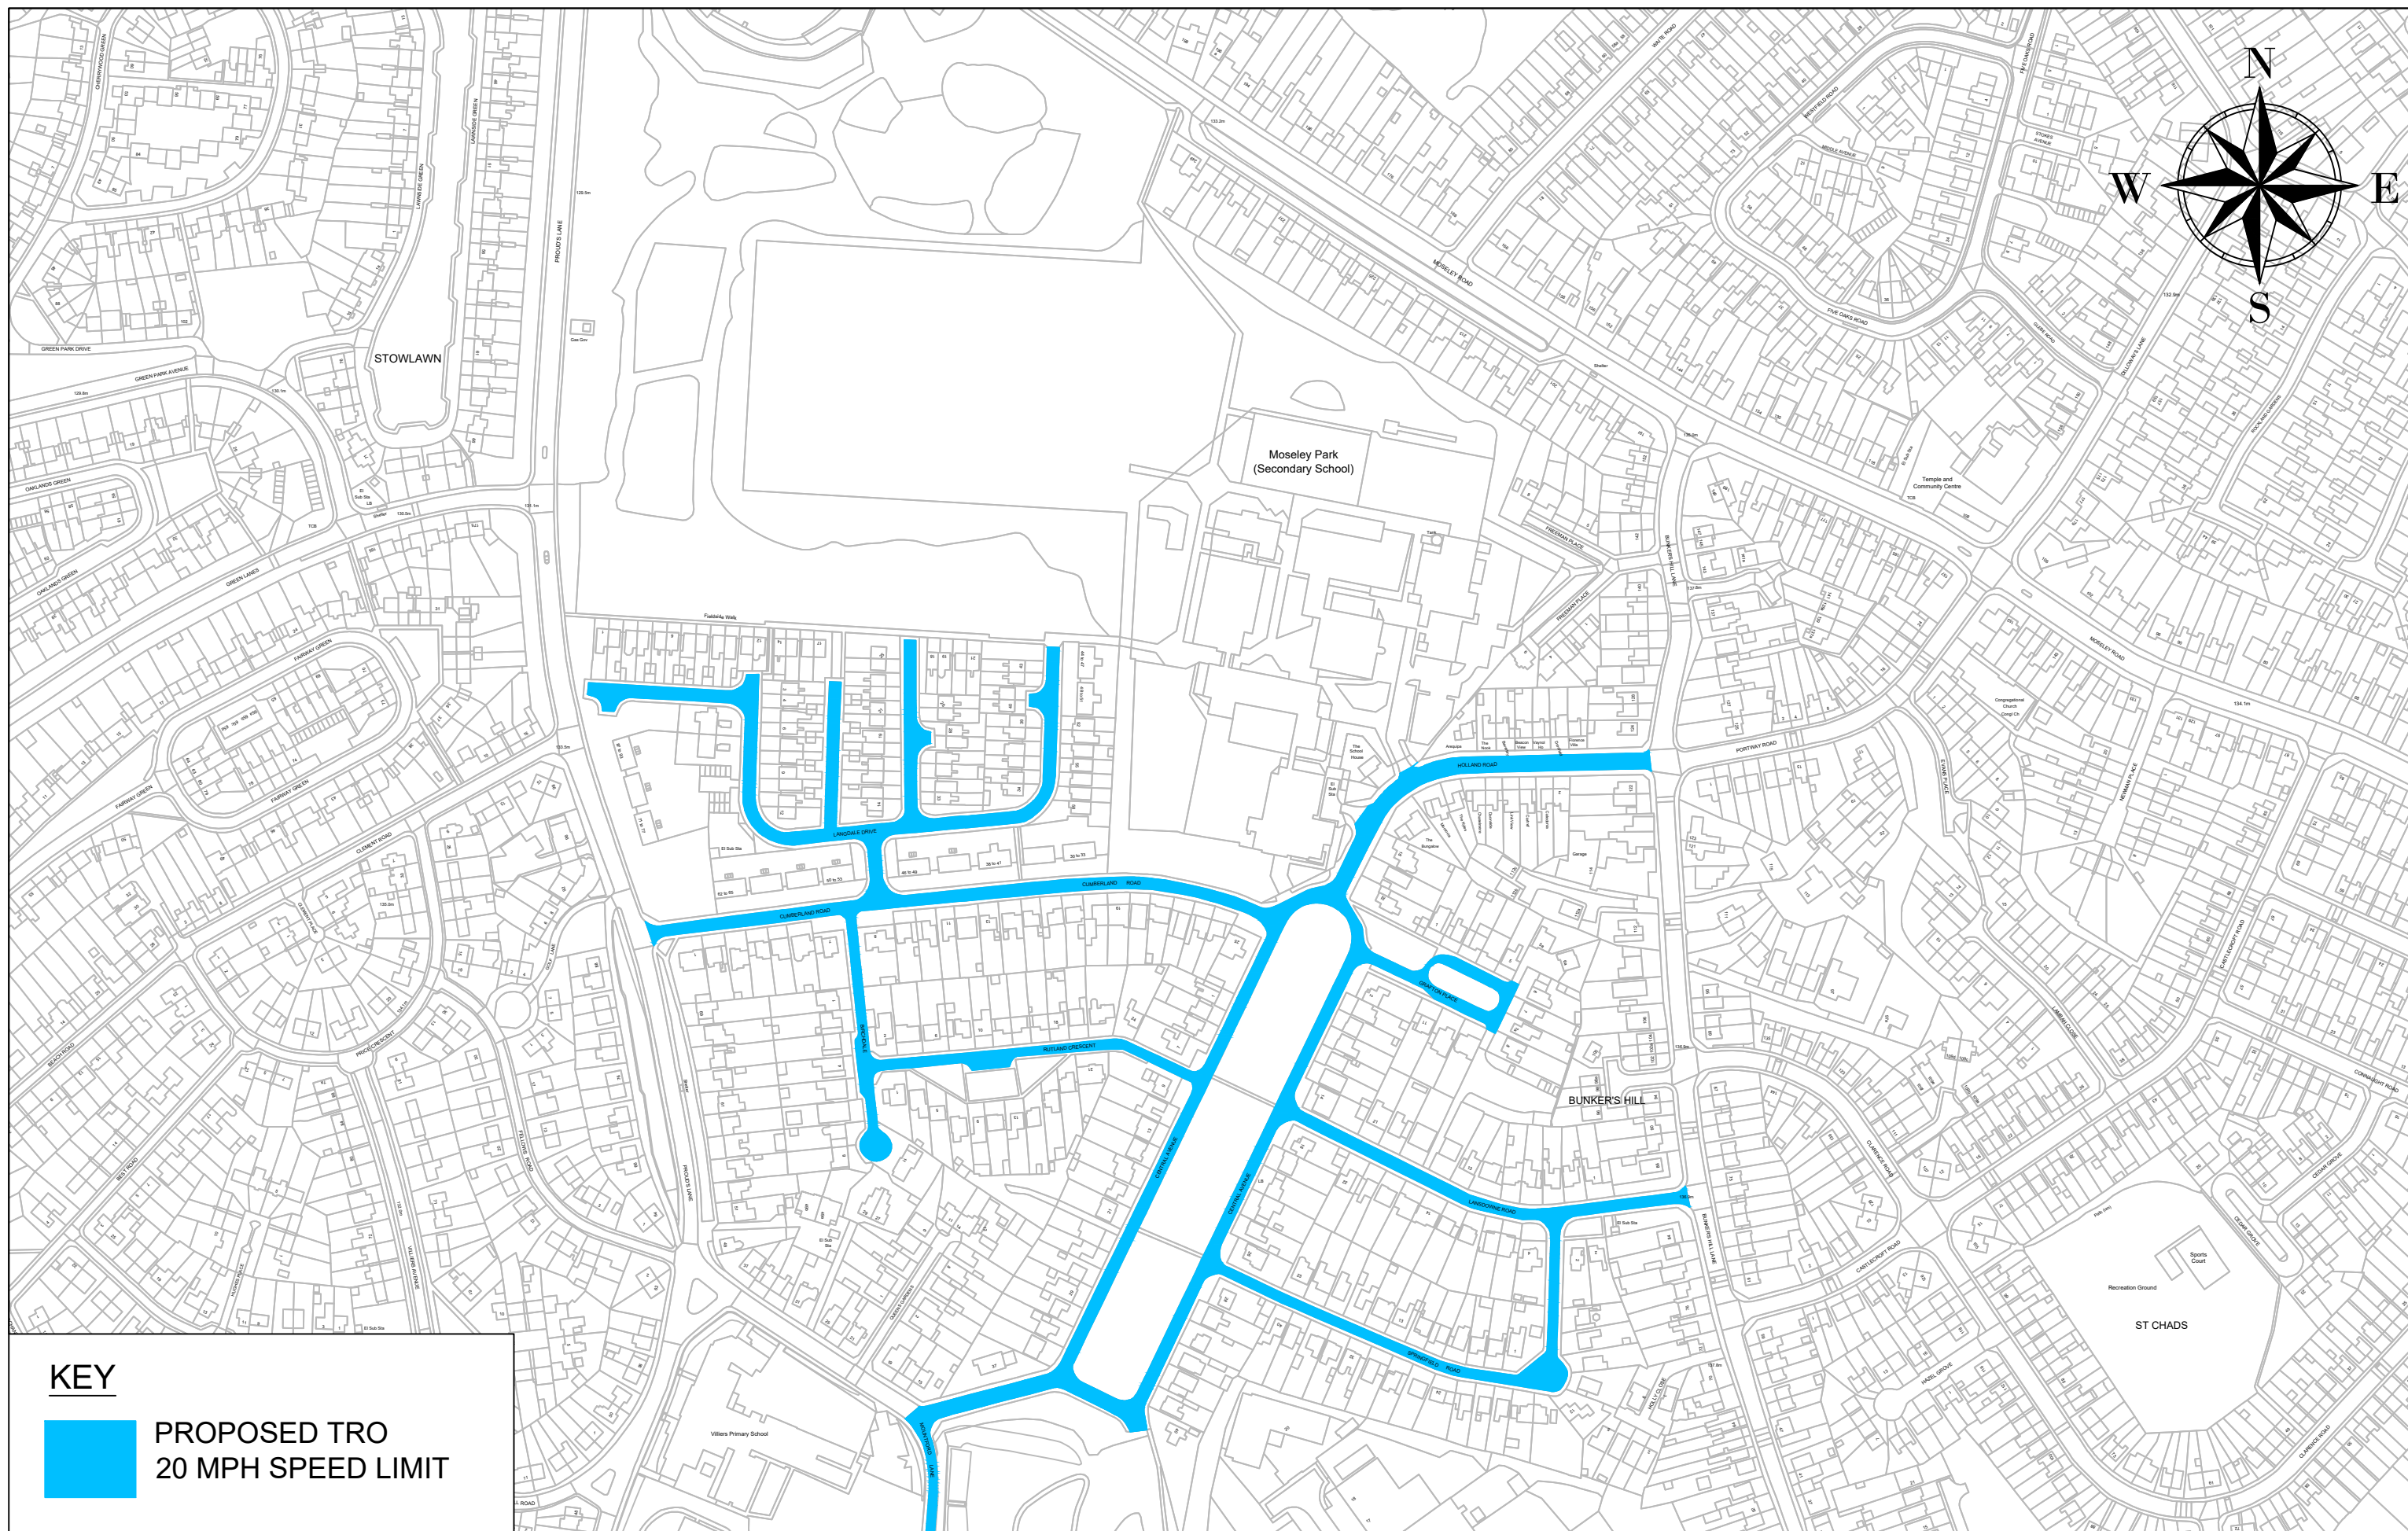

KEY

PROPOSED TRO
20 MPH SPEED LIMIT

Drawing. No.

Date 03/07/2025

T3/2139-B

Scale 1:2500

MOSELEY PARK ACADEMY PROPOSED 20MPH SPEED LIMIT TRO PLAN (Safer Routes to School)

City of Wolverhampton Council
Transportation Services,
Place, Civic Centre,
St Peter's Square,
Wolverhampton, WV1 1RP.

CITY OF
WOLVERHAMPTON
COUNCIL