


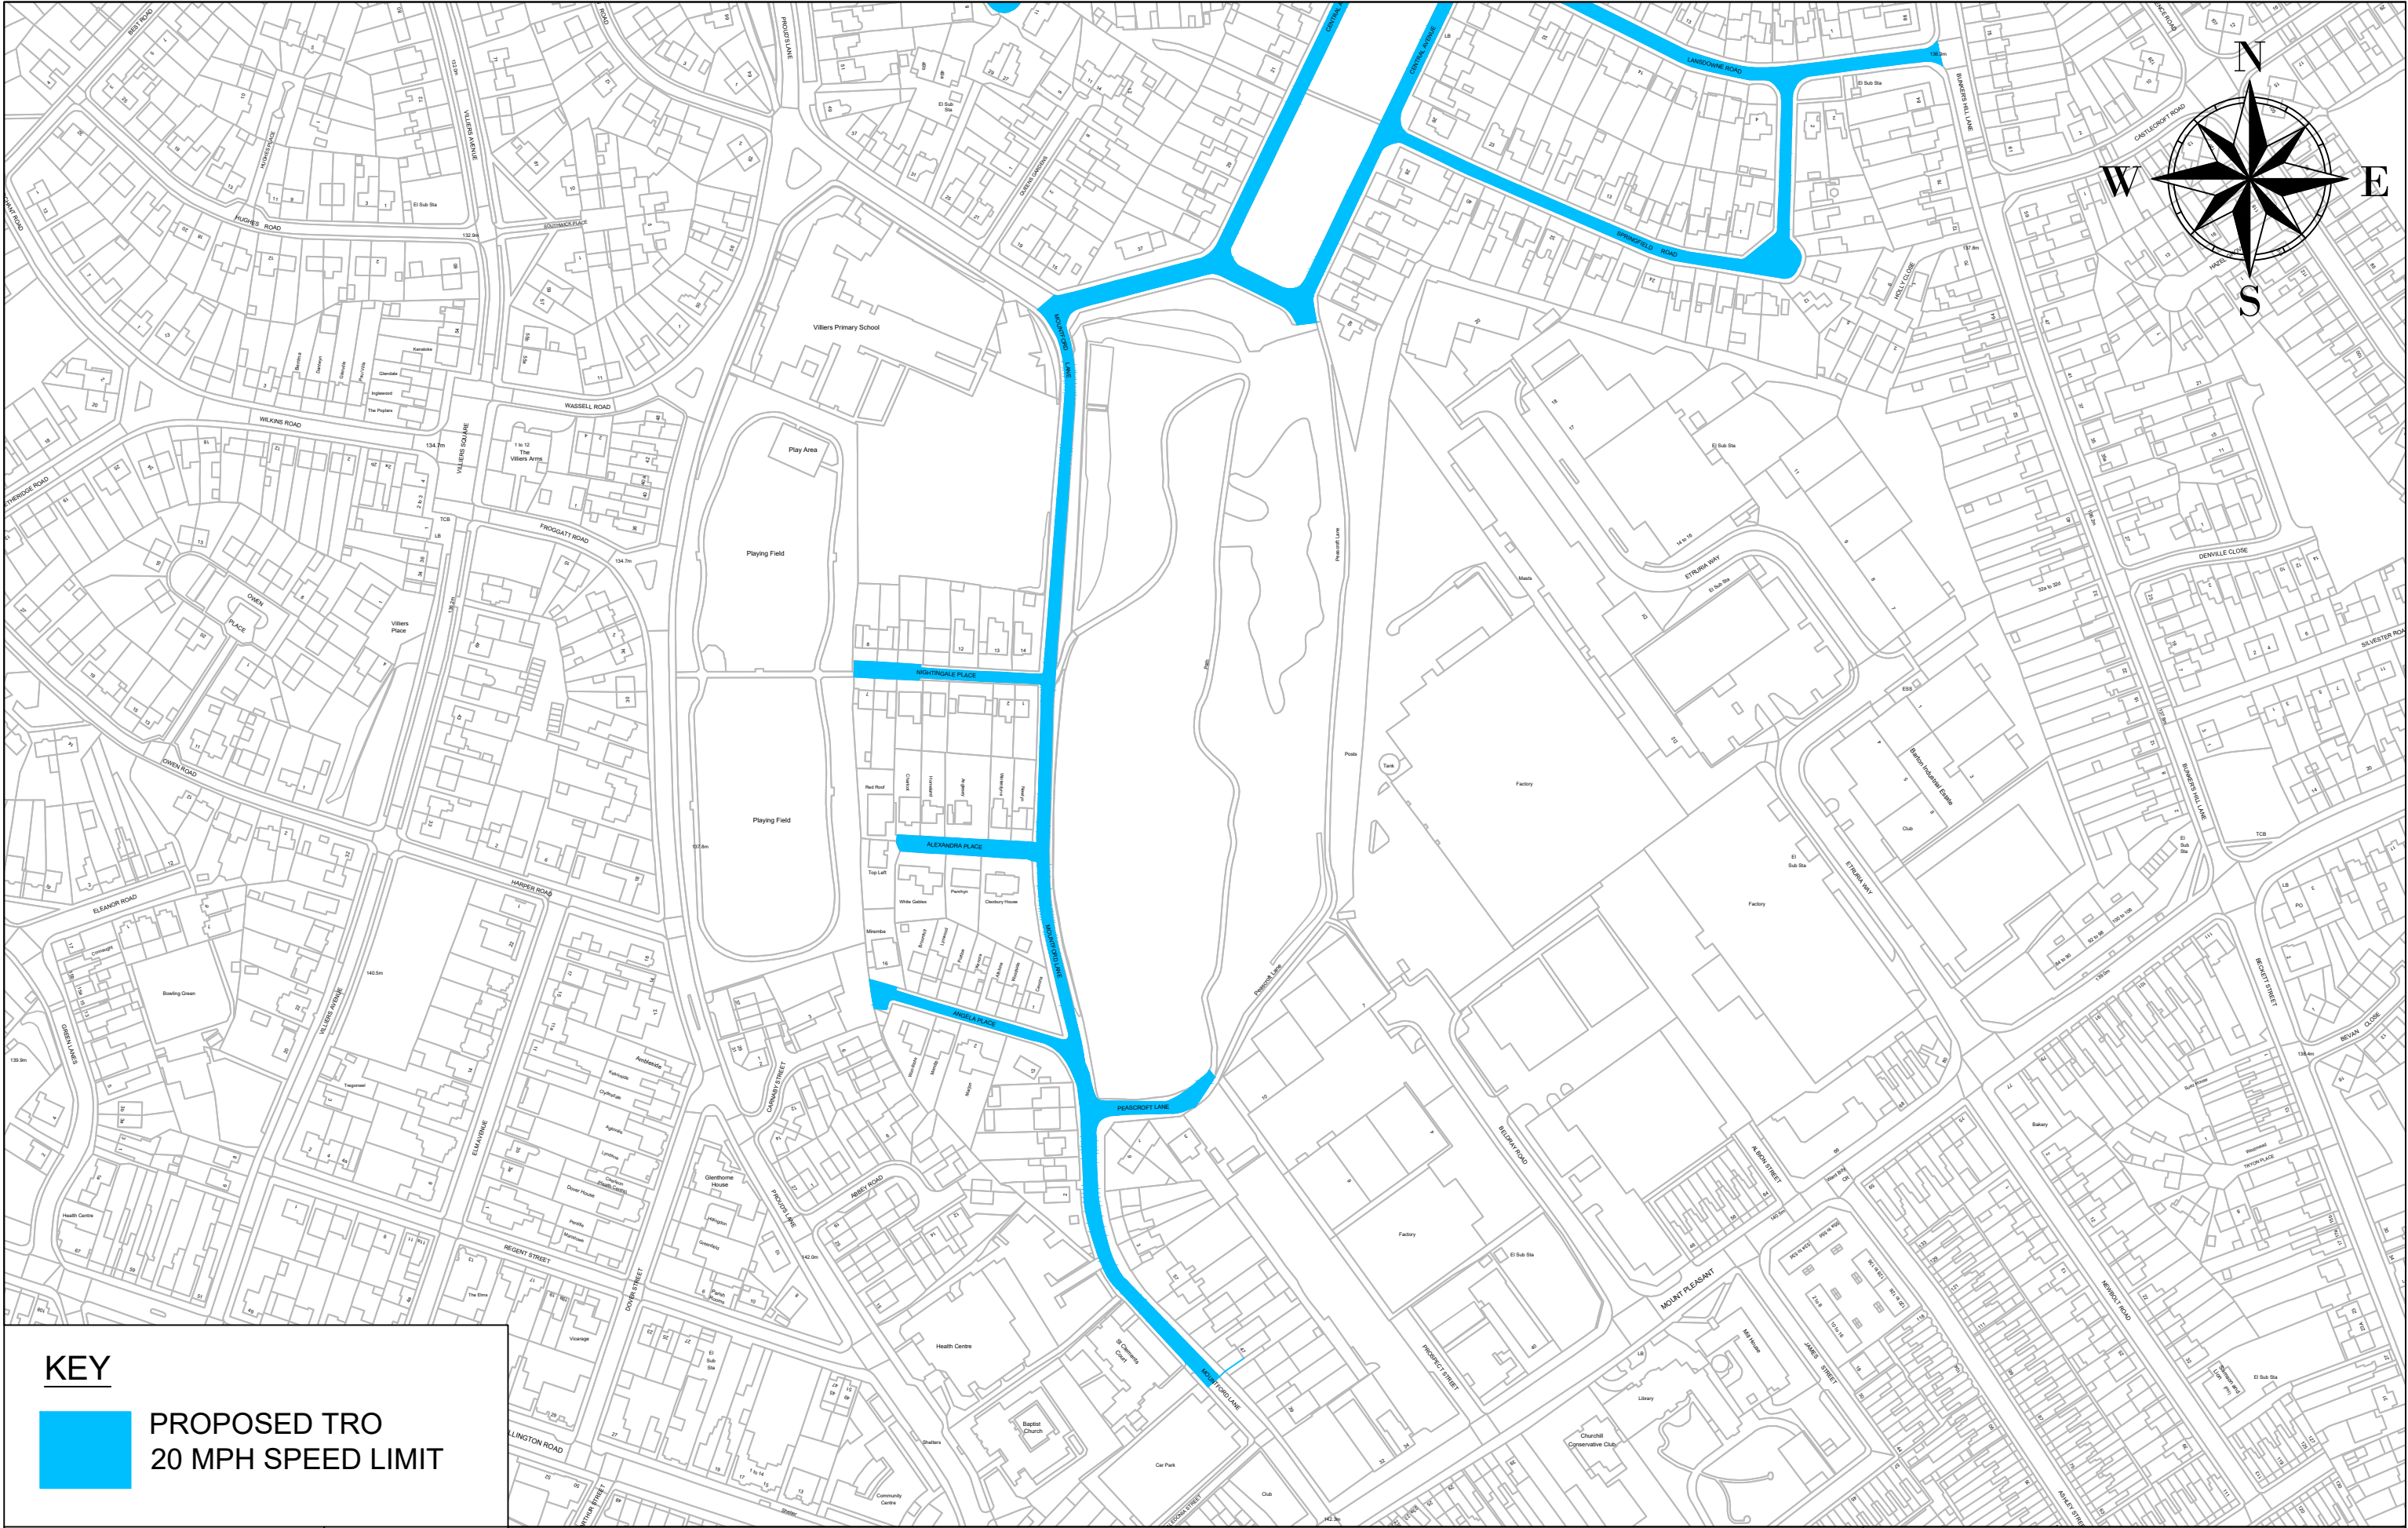

KEY



PROPOSED TRO
20 MPH SPEED LIMIT

Drawing. No.

T3/2139-A

Date 03/07/2025

Scale 1:2500

MOSELEY PARK ACADEMY
PROPOSED 20MPH SPEED LIMIT
TRO PLAN (Safer Routes to School)

City of Wolverhampton Council
Transportation Services,
Place, Civic Centre,
St Peter's Square,
Wolverhampton, WV1 1RP.

