


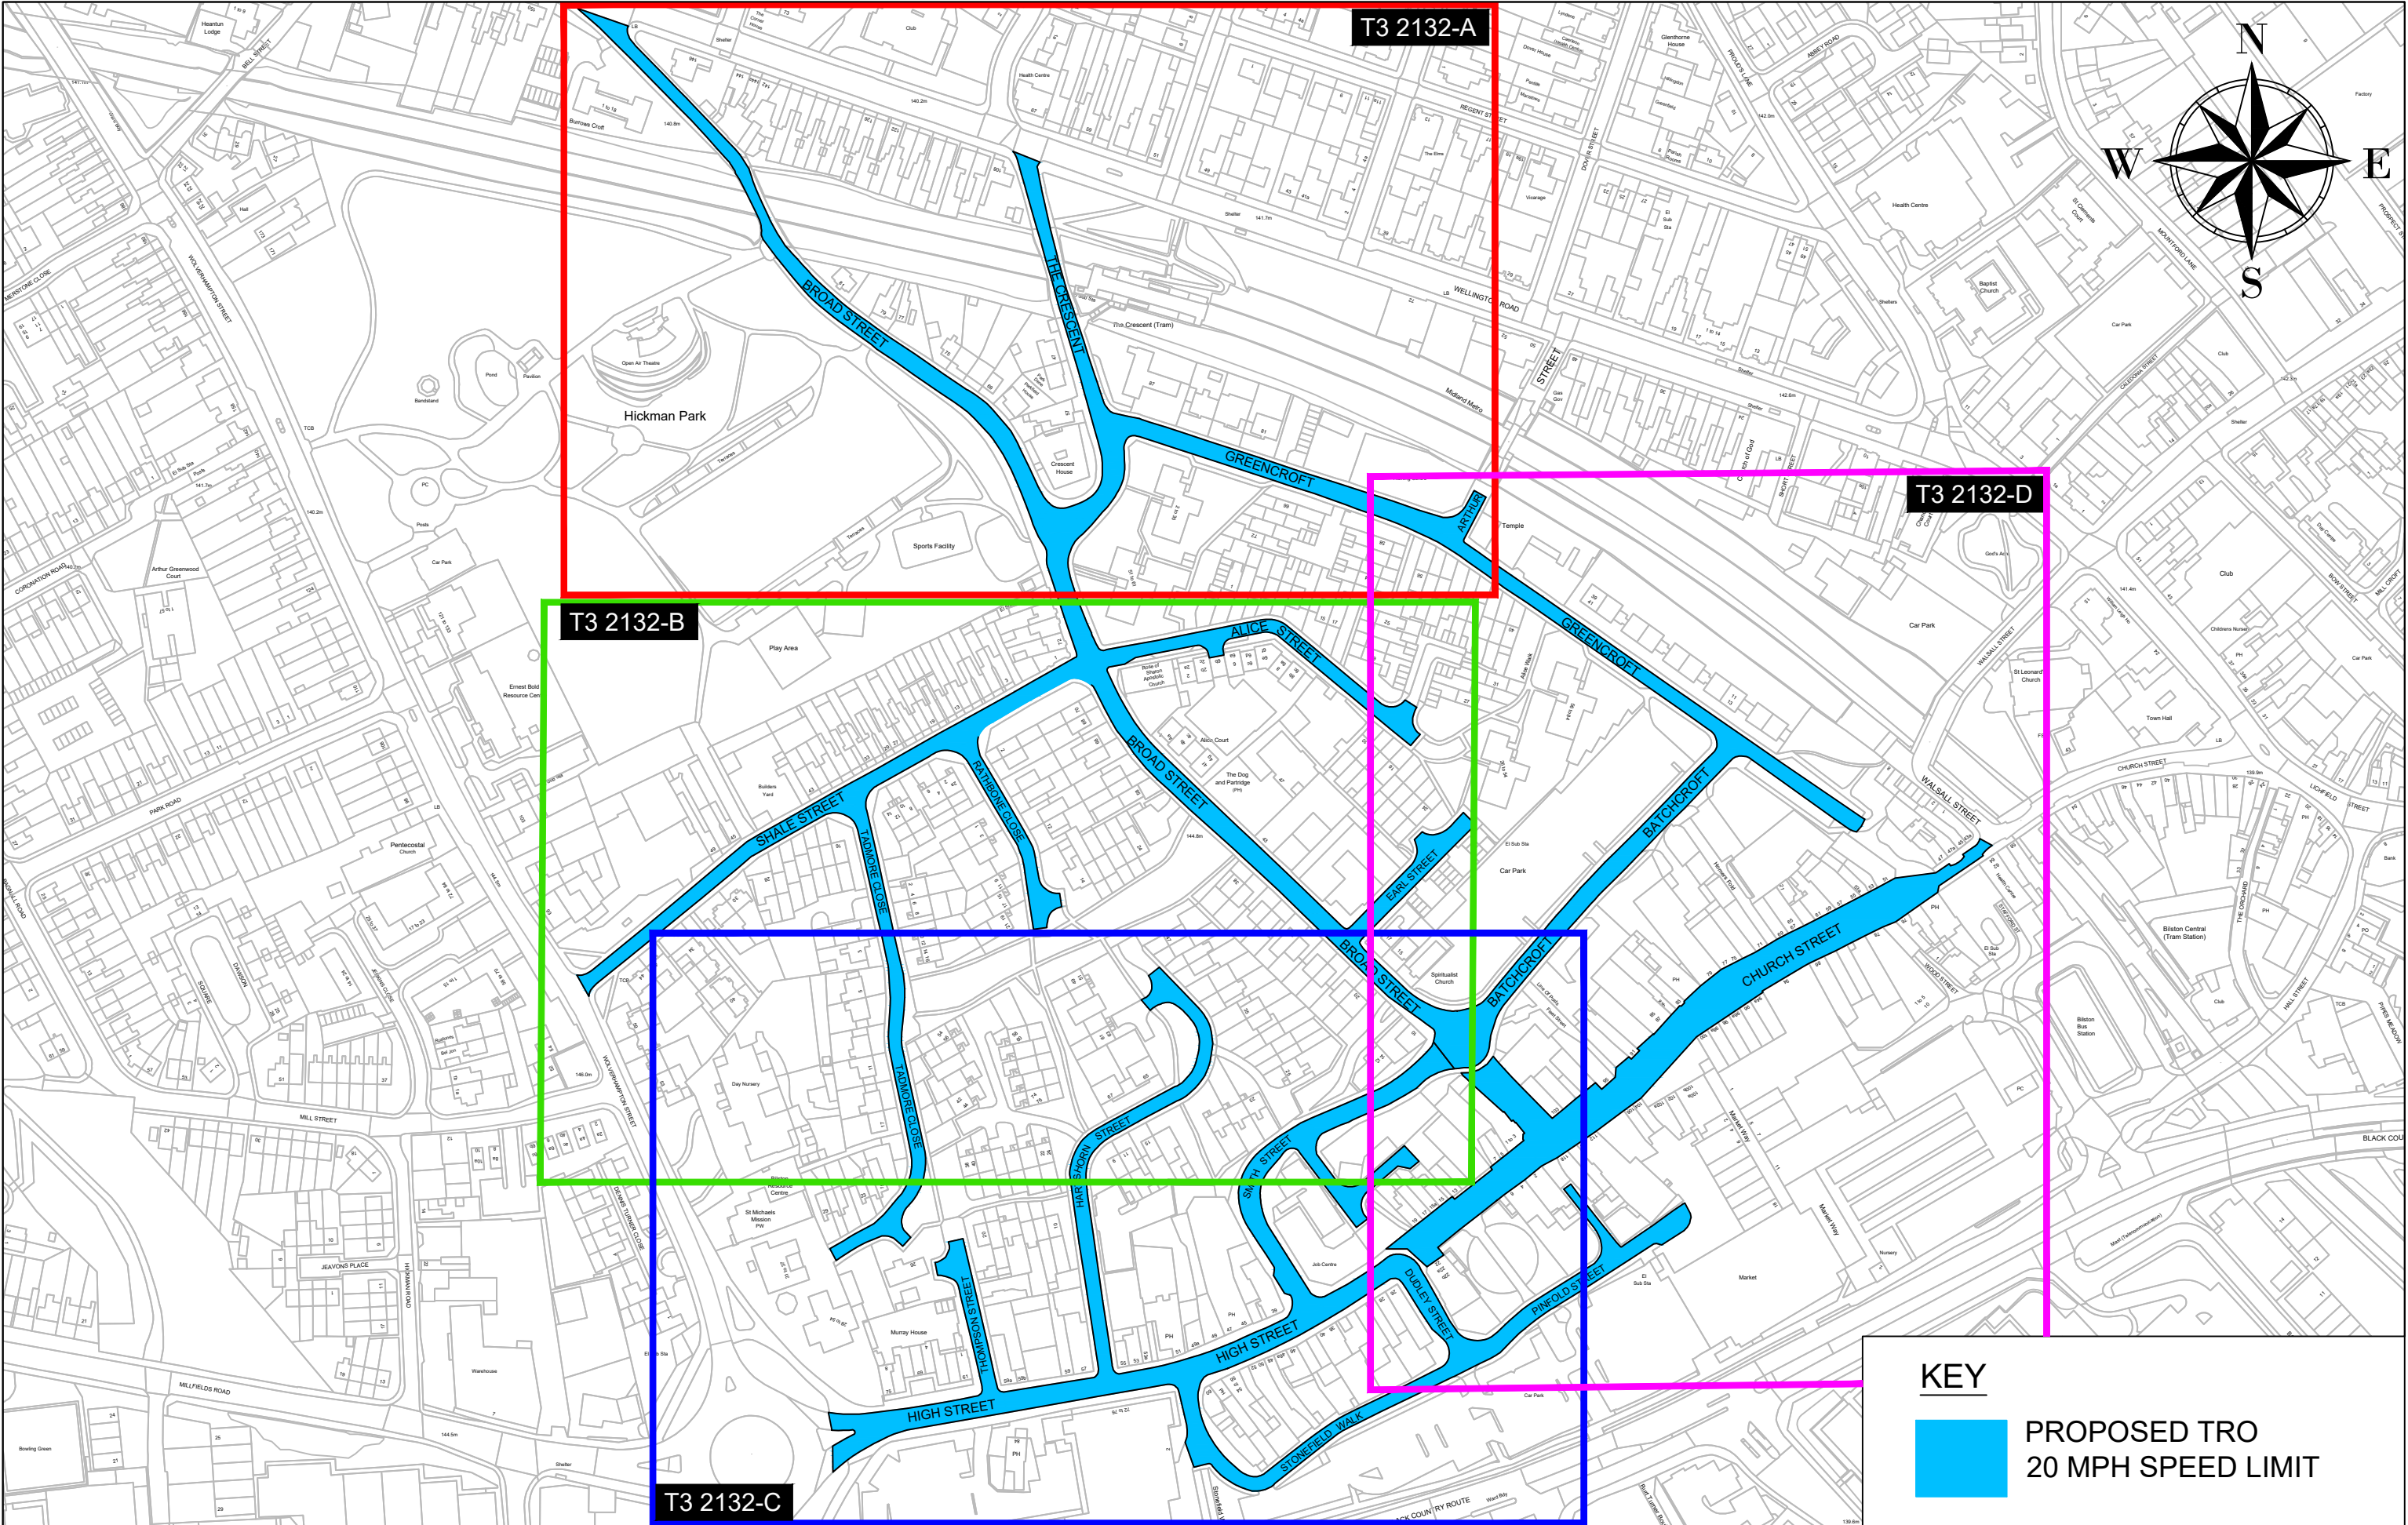

Drawing. No.

T3/2132

Date 25/06/2025


Scale 1:2500

**BILSTON HIGH STREET & SURROUNDING AREAS
PROPOSED 20MPH SPEED LIMIT
TRO PLAN OVERVIEW (Safer Routes to School)**

City of Wolverhampton Council
Transportation Services,
Place, Civic Centre,
St Peter's Square,
Wolverhampton, WV1 1RP.



KEY

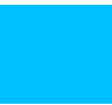

**PROPOSED TRO
20 MPH SPEED LIMIT**