
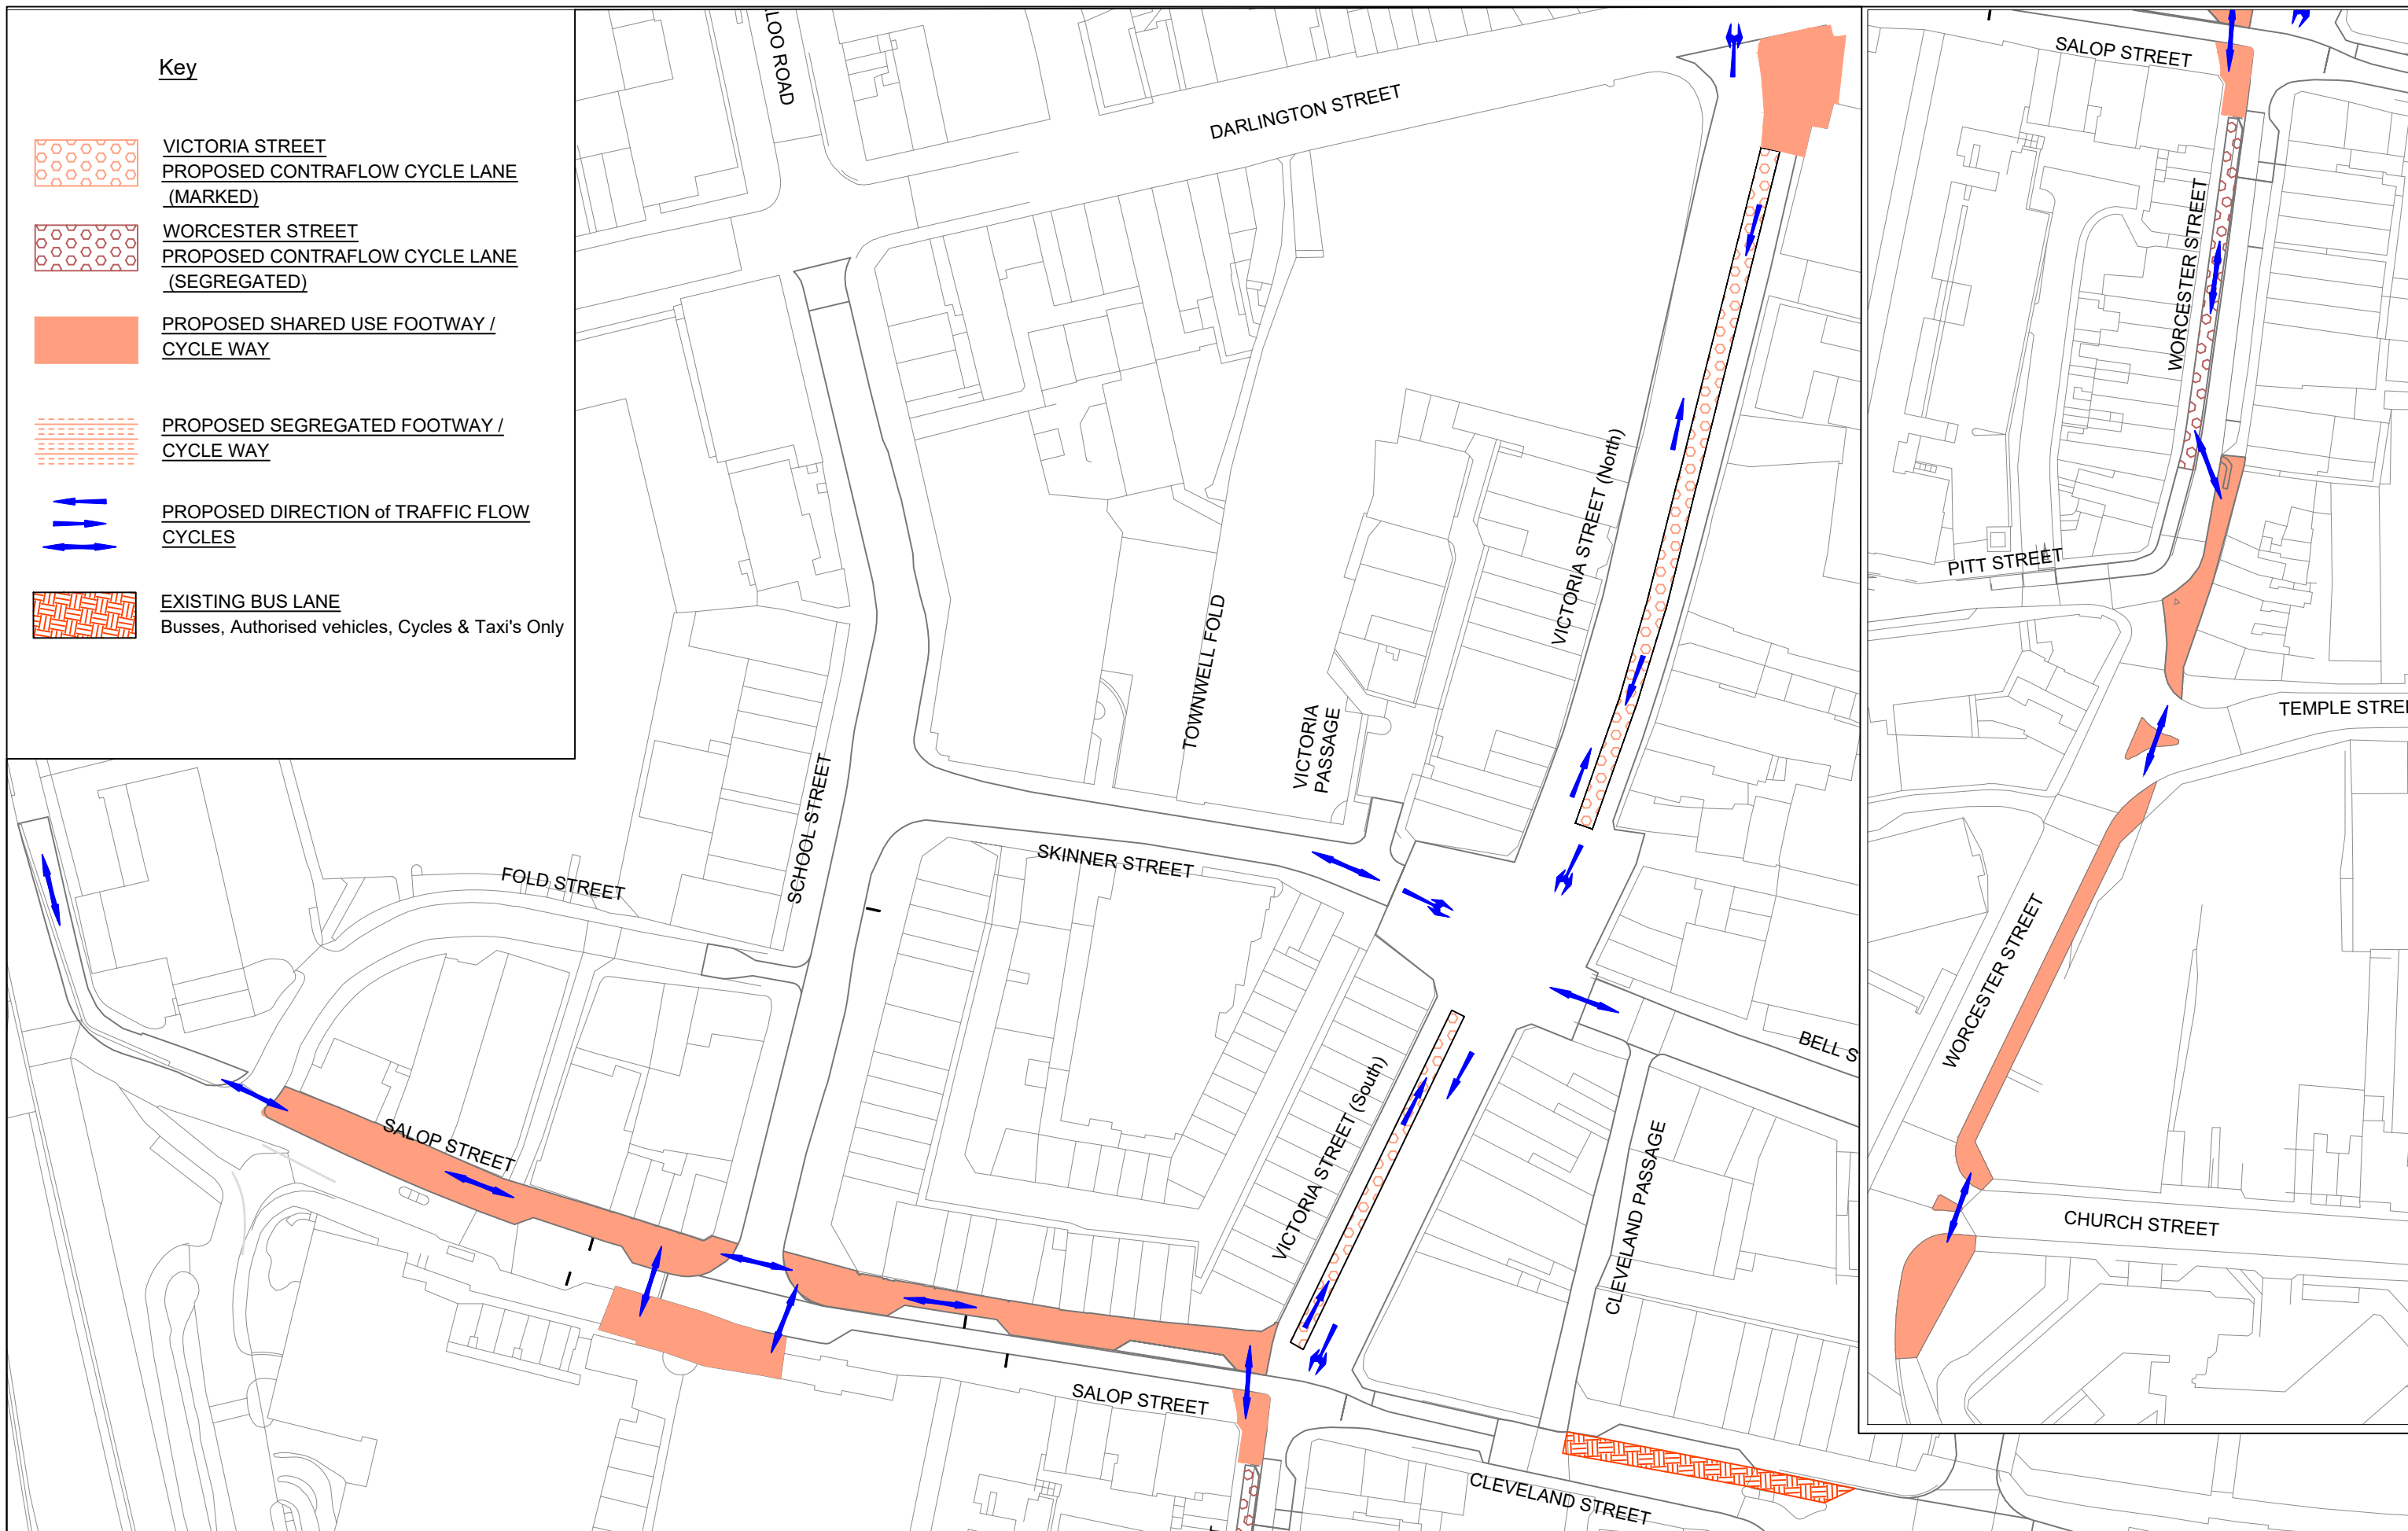


Key

-  **VICTORIA STREET
PROPOSED CONTRAFLOW CYCLE LANE
(MARKED)**
-  **WORCESTER STREET
PROPOSED CONTRAFLOW CYCLE LANE
(SEGREGATED)**
-  **PROPOSED SHARED USE FOOTWAY /
CYCLE WAY**
-  **PROPOSED SEGREGATED FOOTWAY /
CYCLE WAY**
-  **PROPOSED DIRECTION of TRAFFIC FLOW
CYCLES**
-  **EXISTING BUS LANE
Busses, Authorised vehicles, Cycles & Taxi's Only**



Drawing No.
T3/1411-06

Date 30/03/2021
Scale 1:1250

**THE WOLVERHAMPTON CITY COUNCIL (CITY CENTRE - WESTSIDE LINK
PHASE 1) (CYCLE LANES, CYCLE WAYS AND SHARED USE FOOTWAYS)
ORDER 2021 - TRO PLAN SUPPLEMENT**

City of Wolverhampton Council
Transportation Services,
Place, Civic Centre,
St Peter's Square,
Wolverhampton, WV1 1RP.

