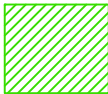



KEY

 Clifton Street Car Park
 MON-SUN Access 24 hours (No Overnight Parking)

Transportation Services,
 City of Wolverhampton,
 Place, Civic Centre,
 St. Peter's Square,
 Wolverhampton WV1 1RP.

CLIFTON STREET (WV3 0QT) OFF-STREET CAR PARKING PLACES ORDER PLAN

Date 21/02/19
 Scale 1:1250
 Drwg. No. T4/4123-07

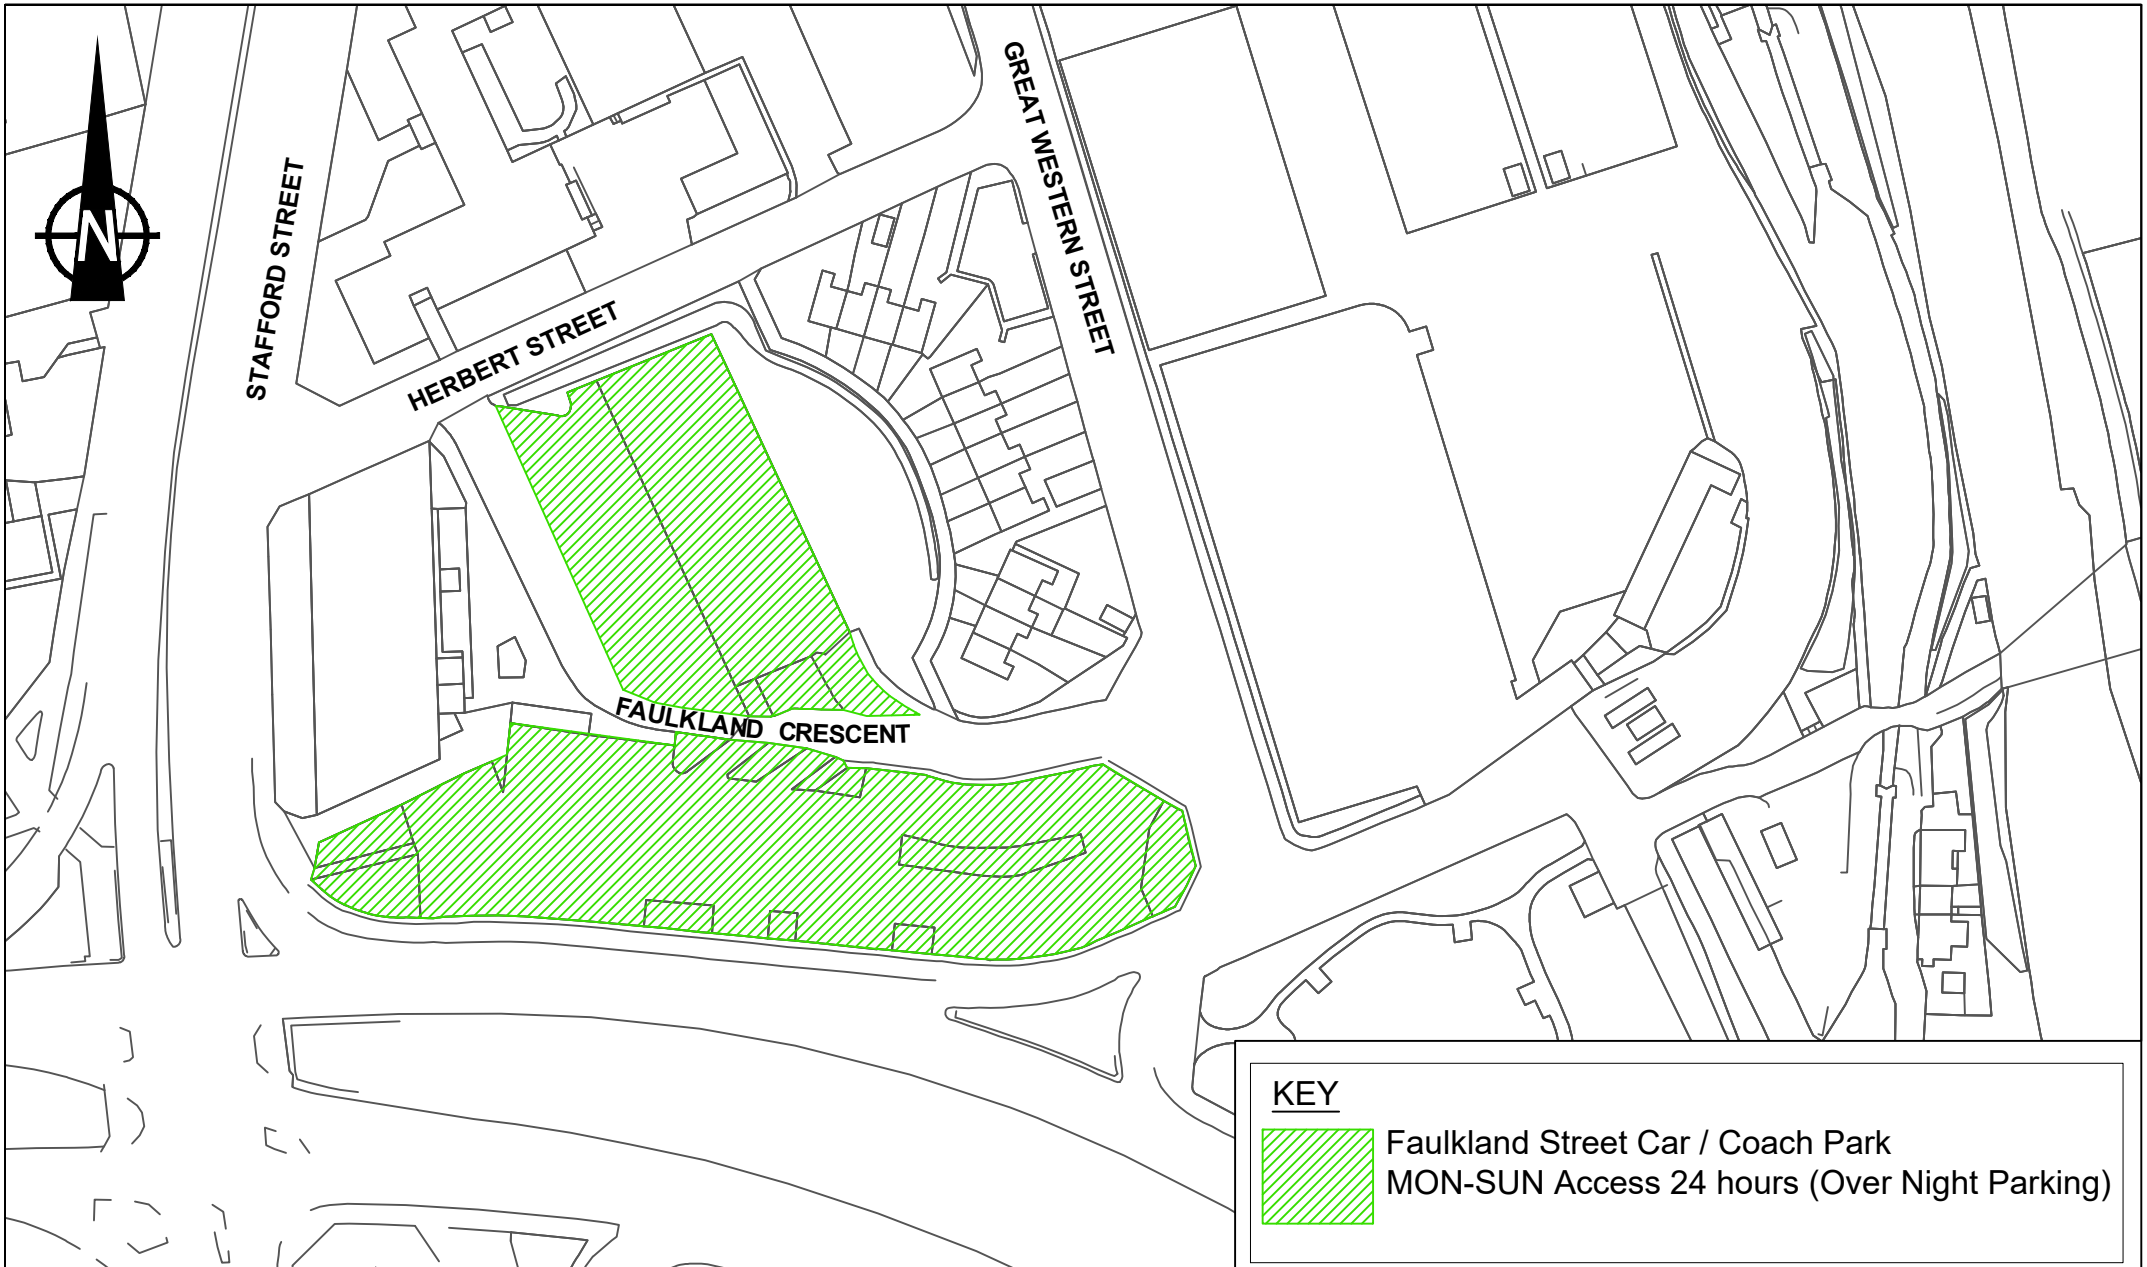

Transportation Services,
City of Wolverhampton,
Place, Civic Centre,
St. Peter's Square,
Wolverhampton WV1 1RP.

FAULKLAND STREET (WV1 1JN) OFF-STREET PARKING PLACES ORDER PLAN

Date 21/02/19
Scale 1:1250
Drwg. No. T4/4123-08



Transportation Services,
 City of Wolverhampton,
 Place, Civic Centre,
 St. Peter's Square,
 Wolverhampton WV1 1RP.

FOLD STREET (WV1 4LP) OFF-STREET PARKING PLACES ORDER PLAN


Date 21/02/19
 Scale 1:1250
 Drwg. No. T4/4123-09




Transportation Services,
 City of Wolverhampton,
 Place, Civic Centre,
 St. Peter's Square,
 Wolverhampton WV1 1RP.

MARKET OFF-STREET CAR PARKING PLACES ORDER PLAN

Date 21/02/19
 Scale 1:1250
 Drwg. No. T4/4123-10

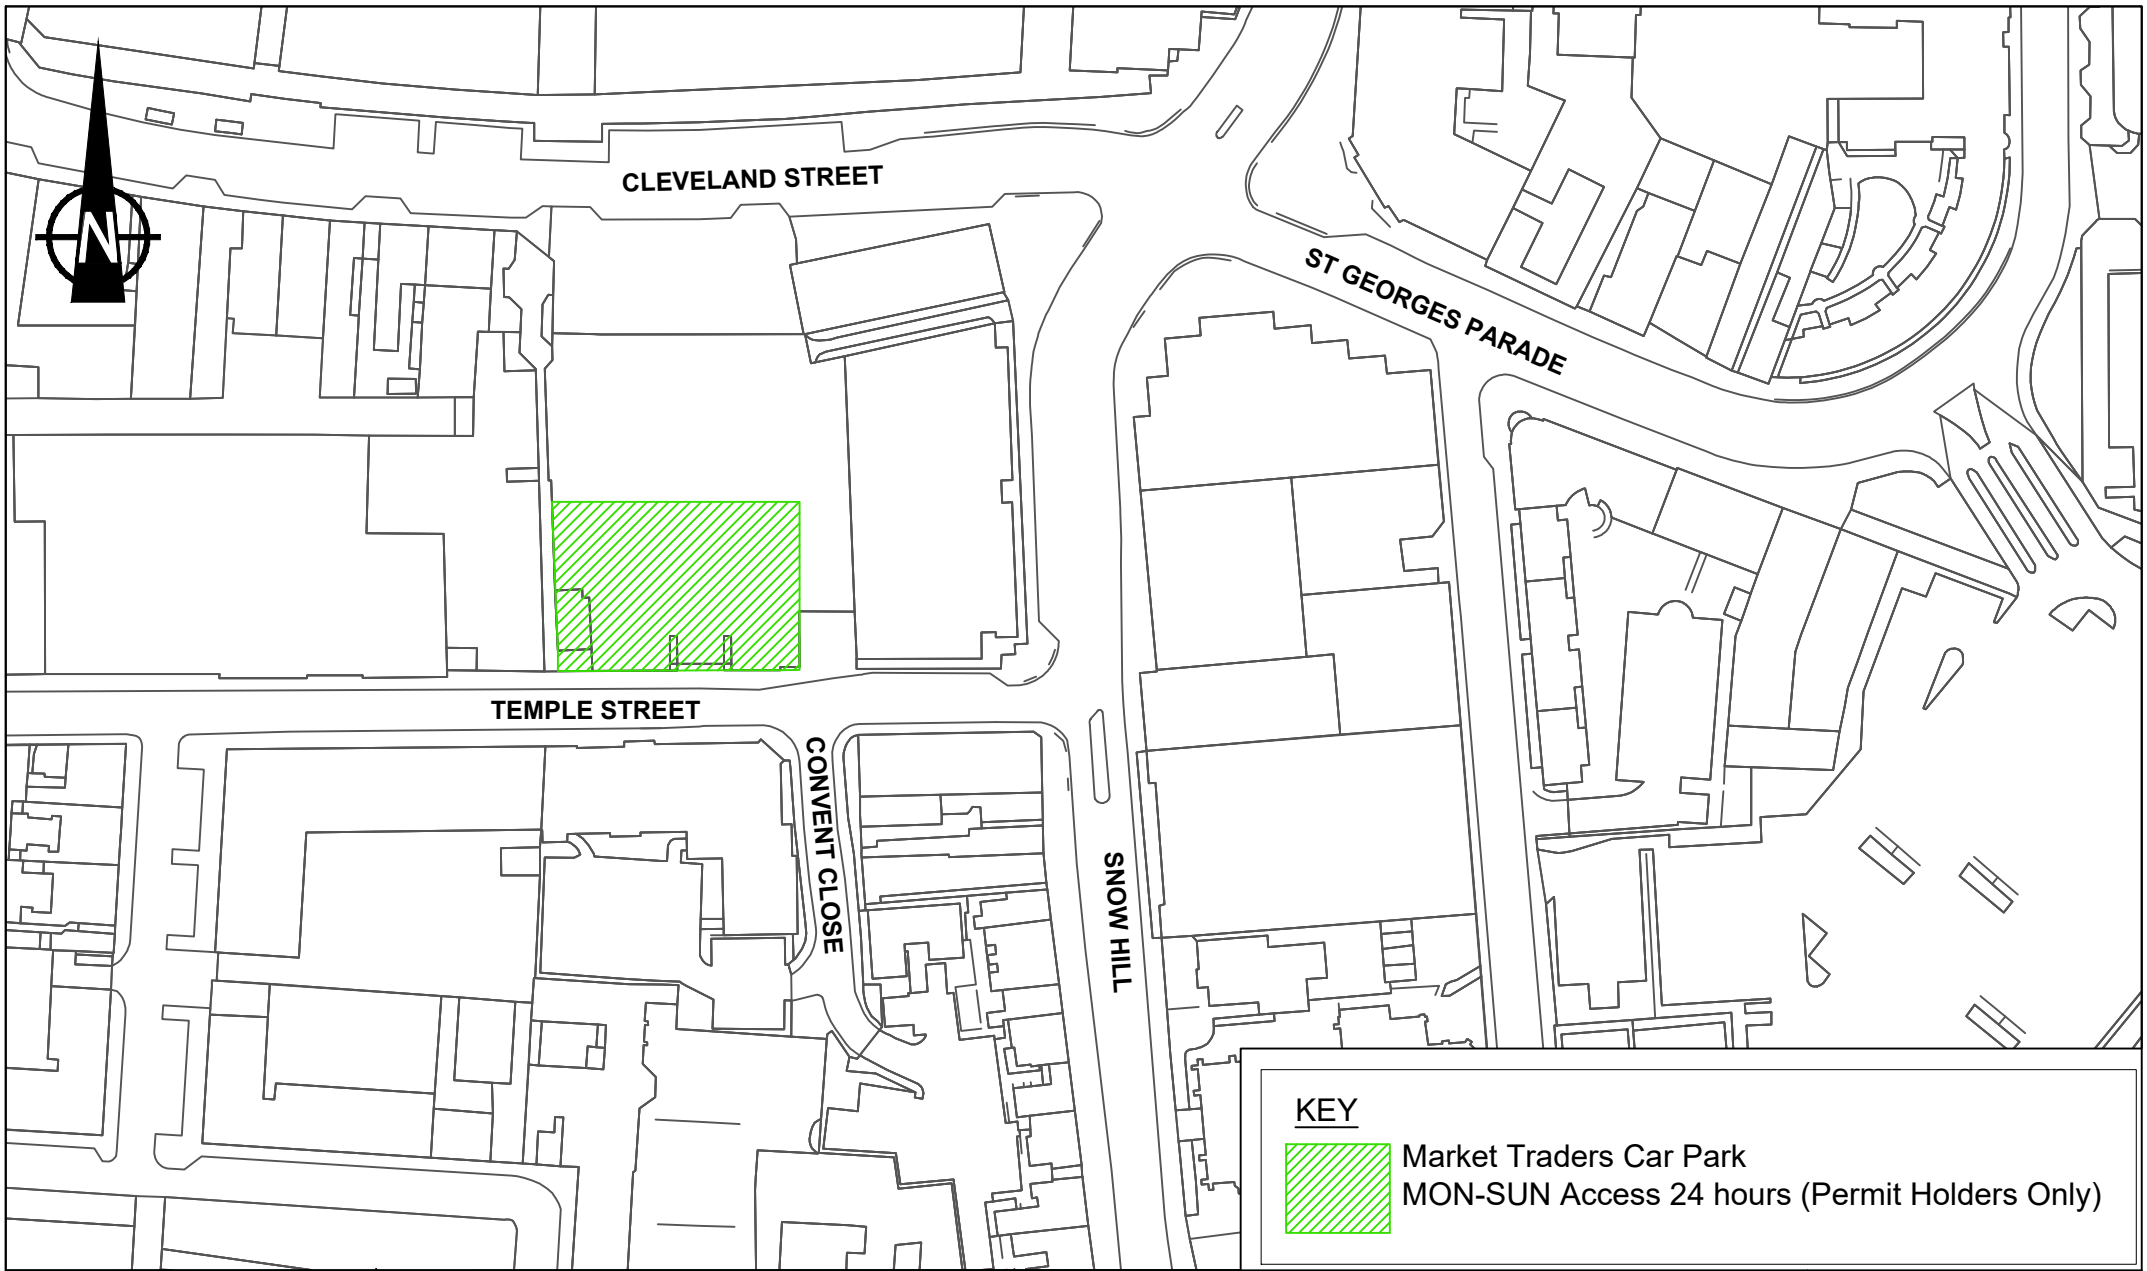


KEY

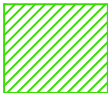 Market Traders Car Park
 MON-SUN Access 24 hours (Permit Holders Only)


Transportation Services,
 City of Wolverhampton,
 Place, Civic Centre,
 St. Peter's Square,
 Wolverhampton WV1 1RP.

MARKET TRADERS OFF-STREET CAR PARKING PLACES ORDER PLAN

Date 21/02/19
 Scale 1:1250
 Drwg. No. T4/4123-11

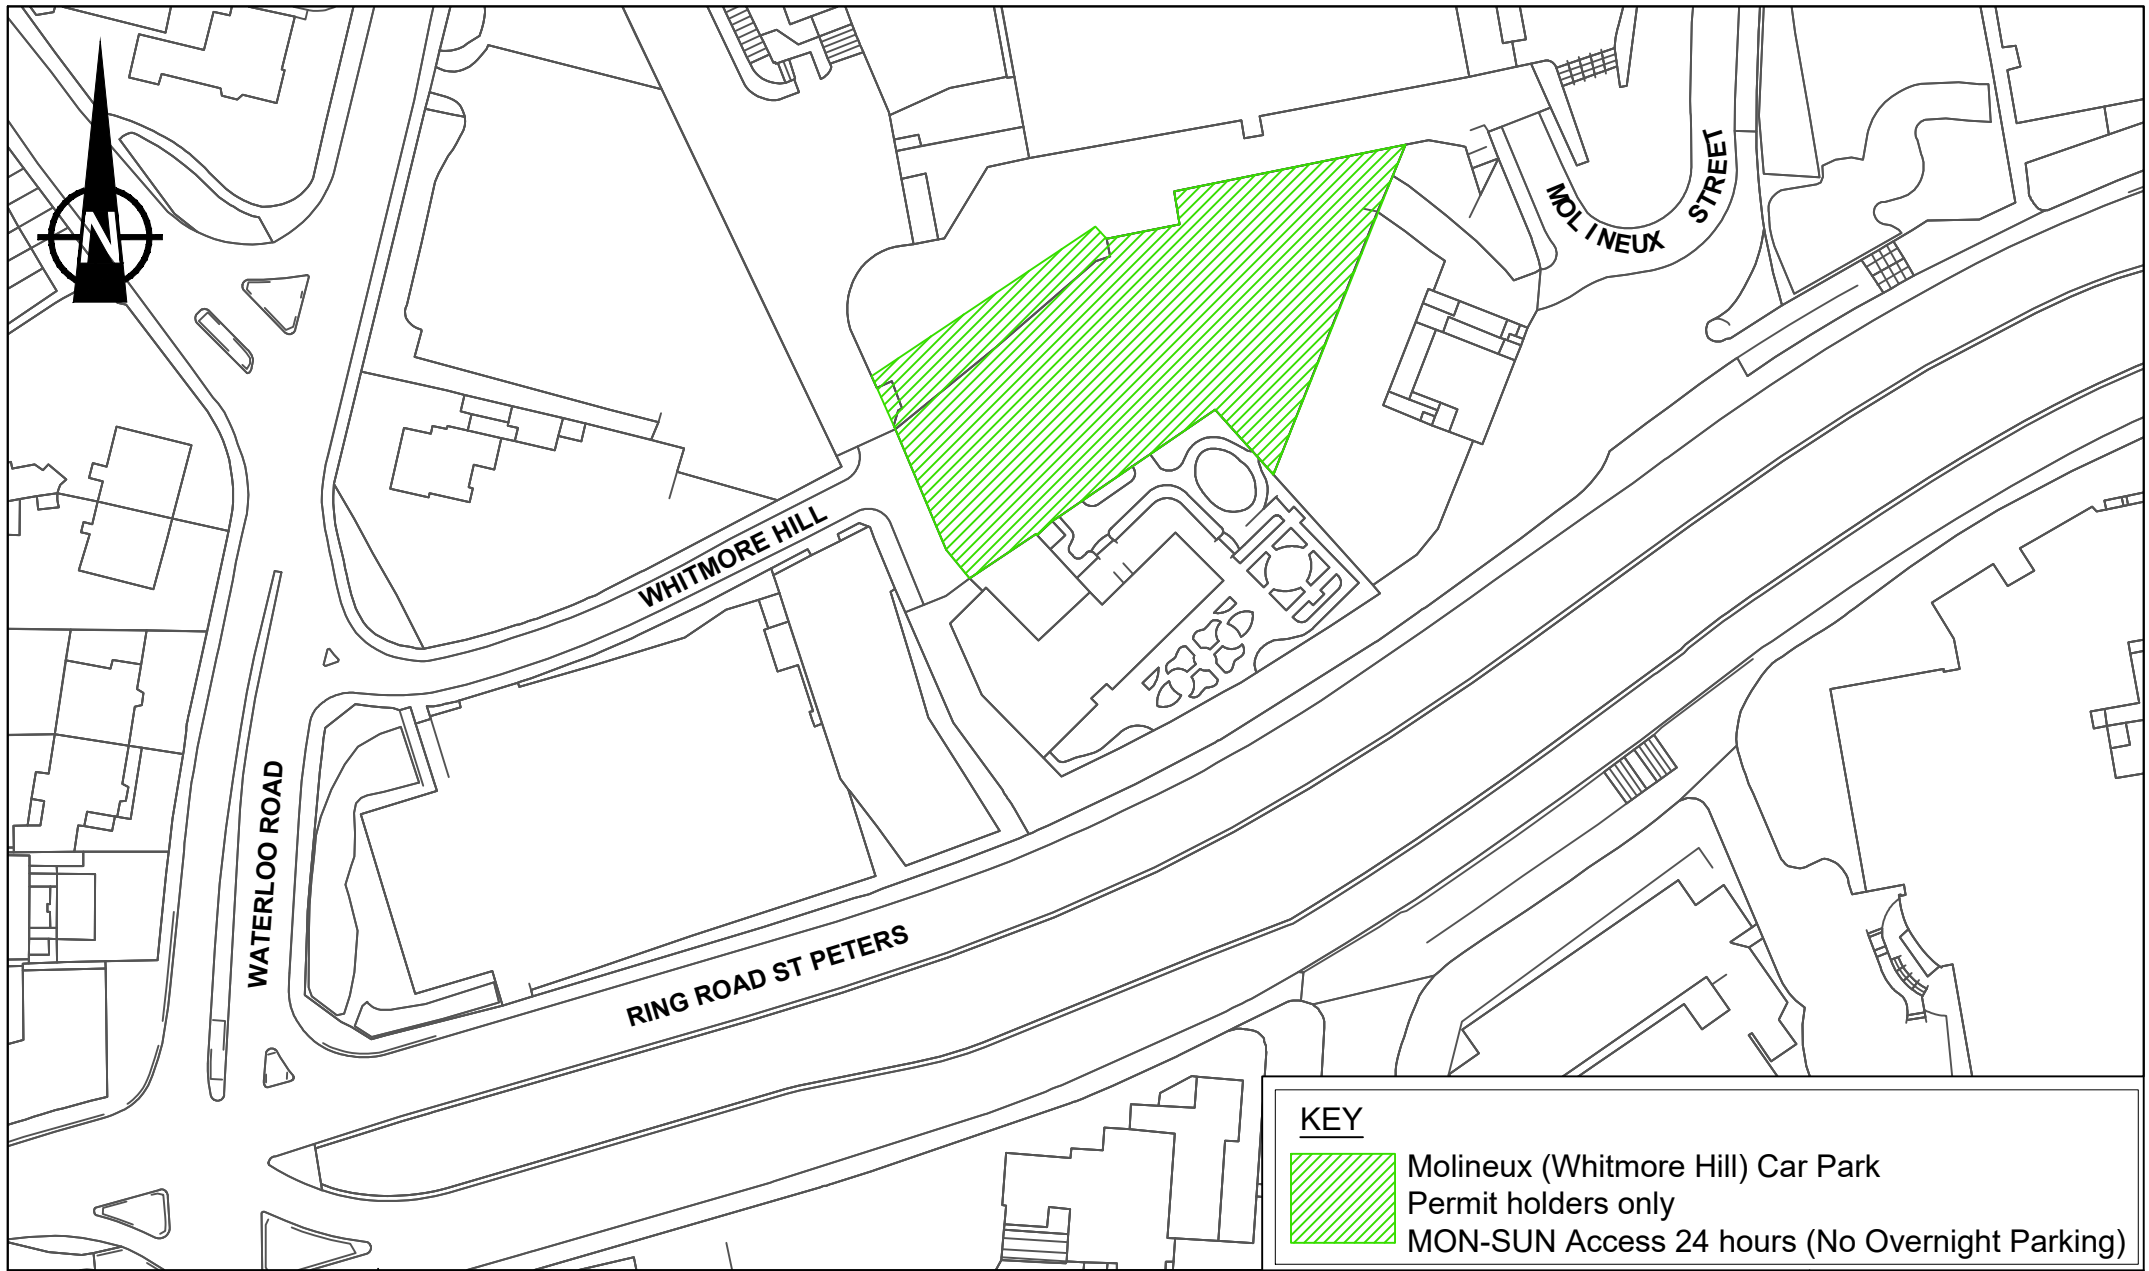

KEY

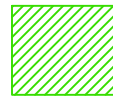

Molineux (Whitmore Hill) Car Park
 Permit holders only
 MON-SUN Access 24 hours (No Overnight Parking)

Transportation Services,
 City of Wolverhampton,
 Place, Civic Centre,
 St. Peter's Square,
 Wolverhampton WV1 1RP.

MOLINEUX OFF-STREET CAR PARKING PLACES ORDER PLAN

Date 21/02/19
 Scale 1:1250
 Drwg. No. T4/4123-12