


Transportation Services,  
 City of Wolverhampton,  
 Place, Civic Centre,  
 St. Peter's Square,  
 Wolverhampton WV1 1RP.

# OXFORD STREET (WV1 3SD) OFF-STREET PARKING PLACES ORDER PLAN


Date 21/02/19  
 Scale 1:1250  
 Drwg. No. T4/4123-13

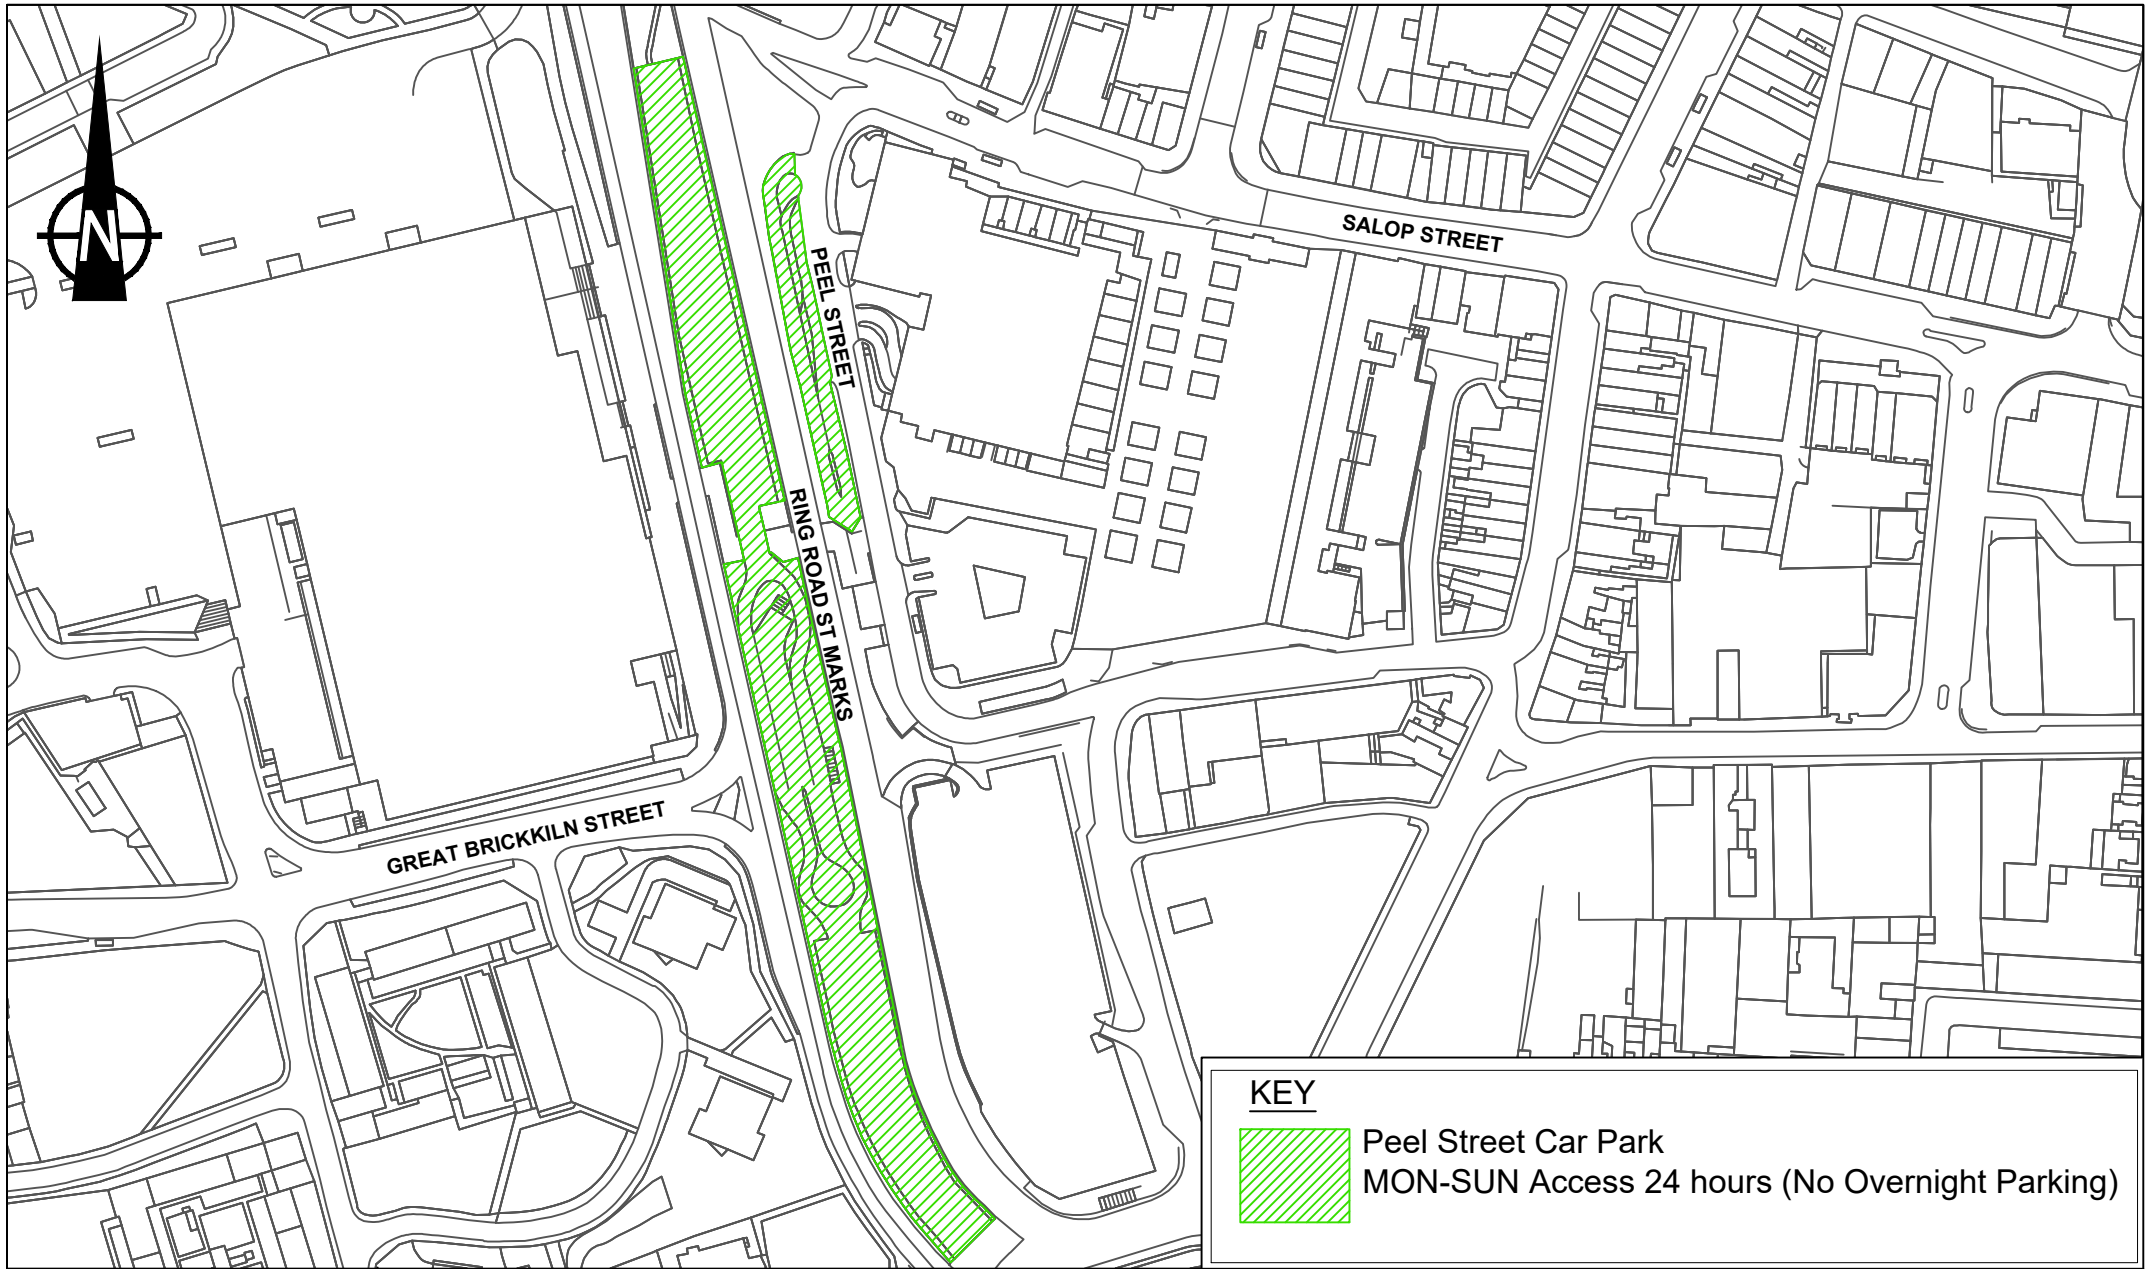


Transportation Services,  
 City of Wolverhampton,  
 Place, Civic Centre,  
 St. Peter's Square,  
 Wolverhampton WV1 1RP.

# PEEL STREET OFF-STREET PARKING PLACES ORDER PLAN

Date 21/02/19  
 Scale 1:2000  
 Drwg. No. T4/4123-14

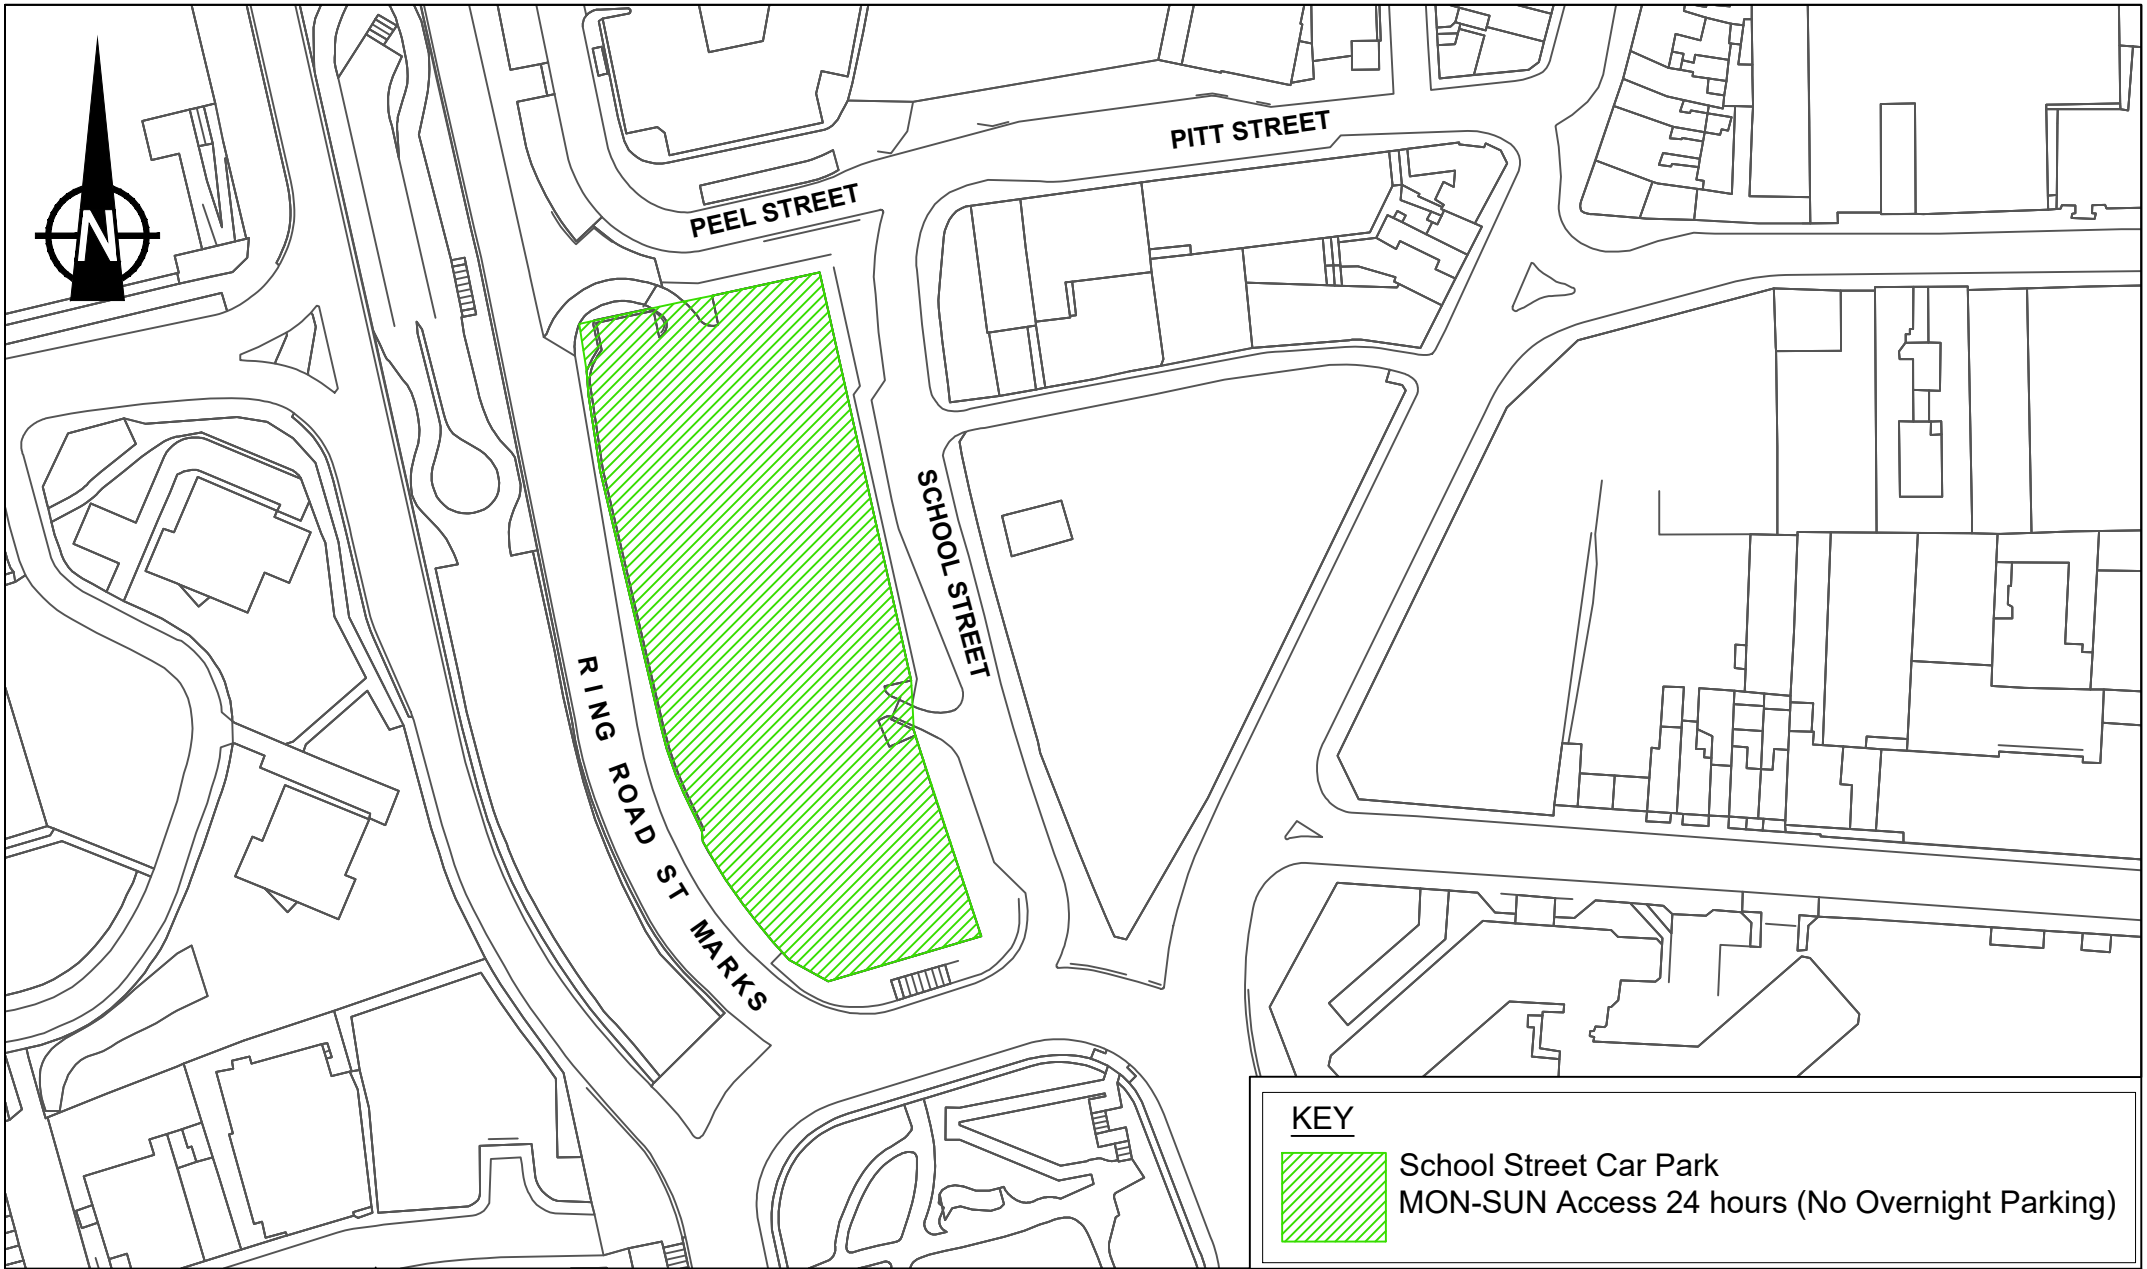


**KEY**

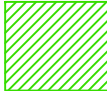 School Street Car Park  
 MON-SUN Access 24 hours (No Overnight Parking)

Transportation Services,  
 City of Wolverhampton,  
 Place, Civic Centre,  
 St. Peter's Square,  
 Wolverhampton WV1 1RP.

# SCHOOL STREET OFF-STREET CAR PARKING PLACES ORDER PLAN


Date 21/02/19  
 Scale 1:1250  
 Drwg. No. T4/4123-15

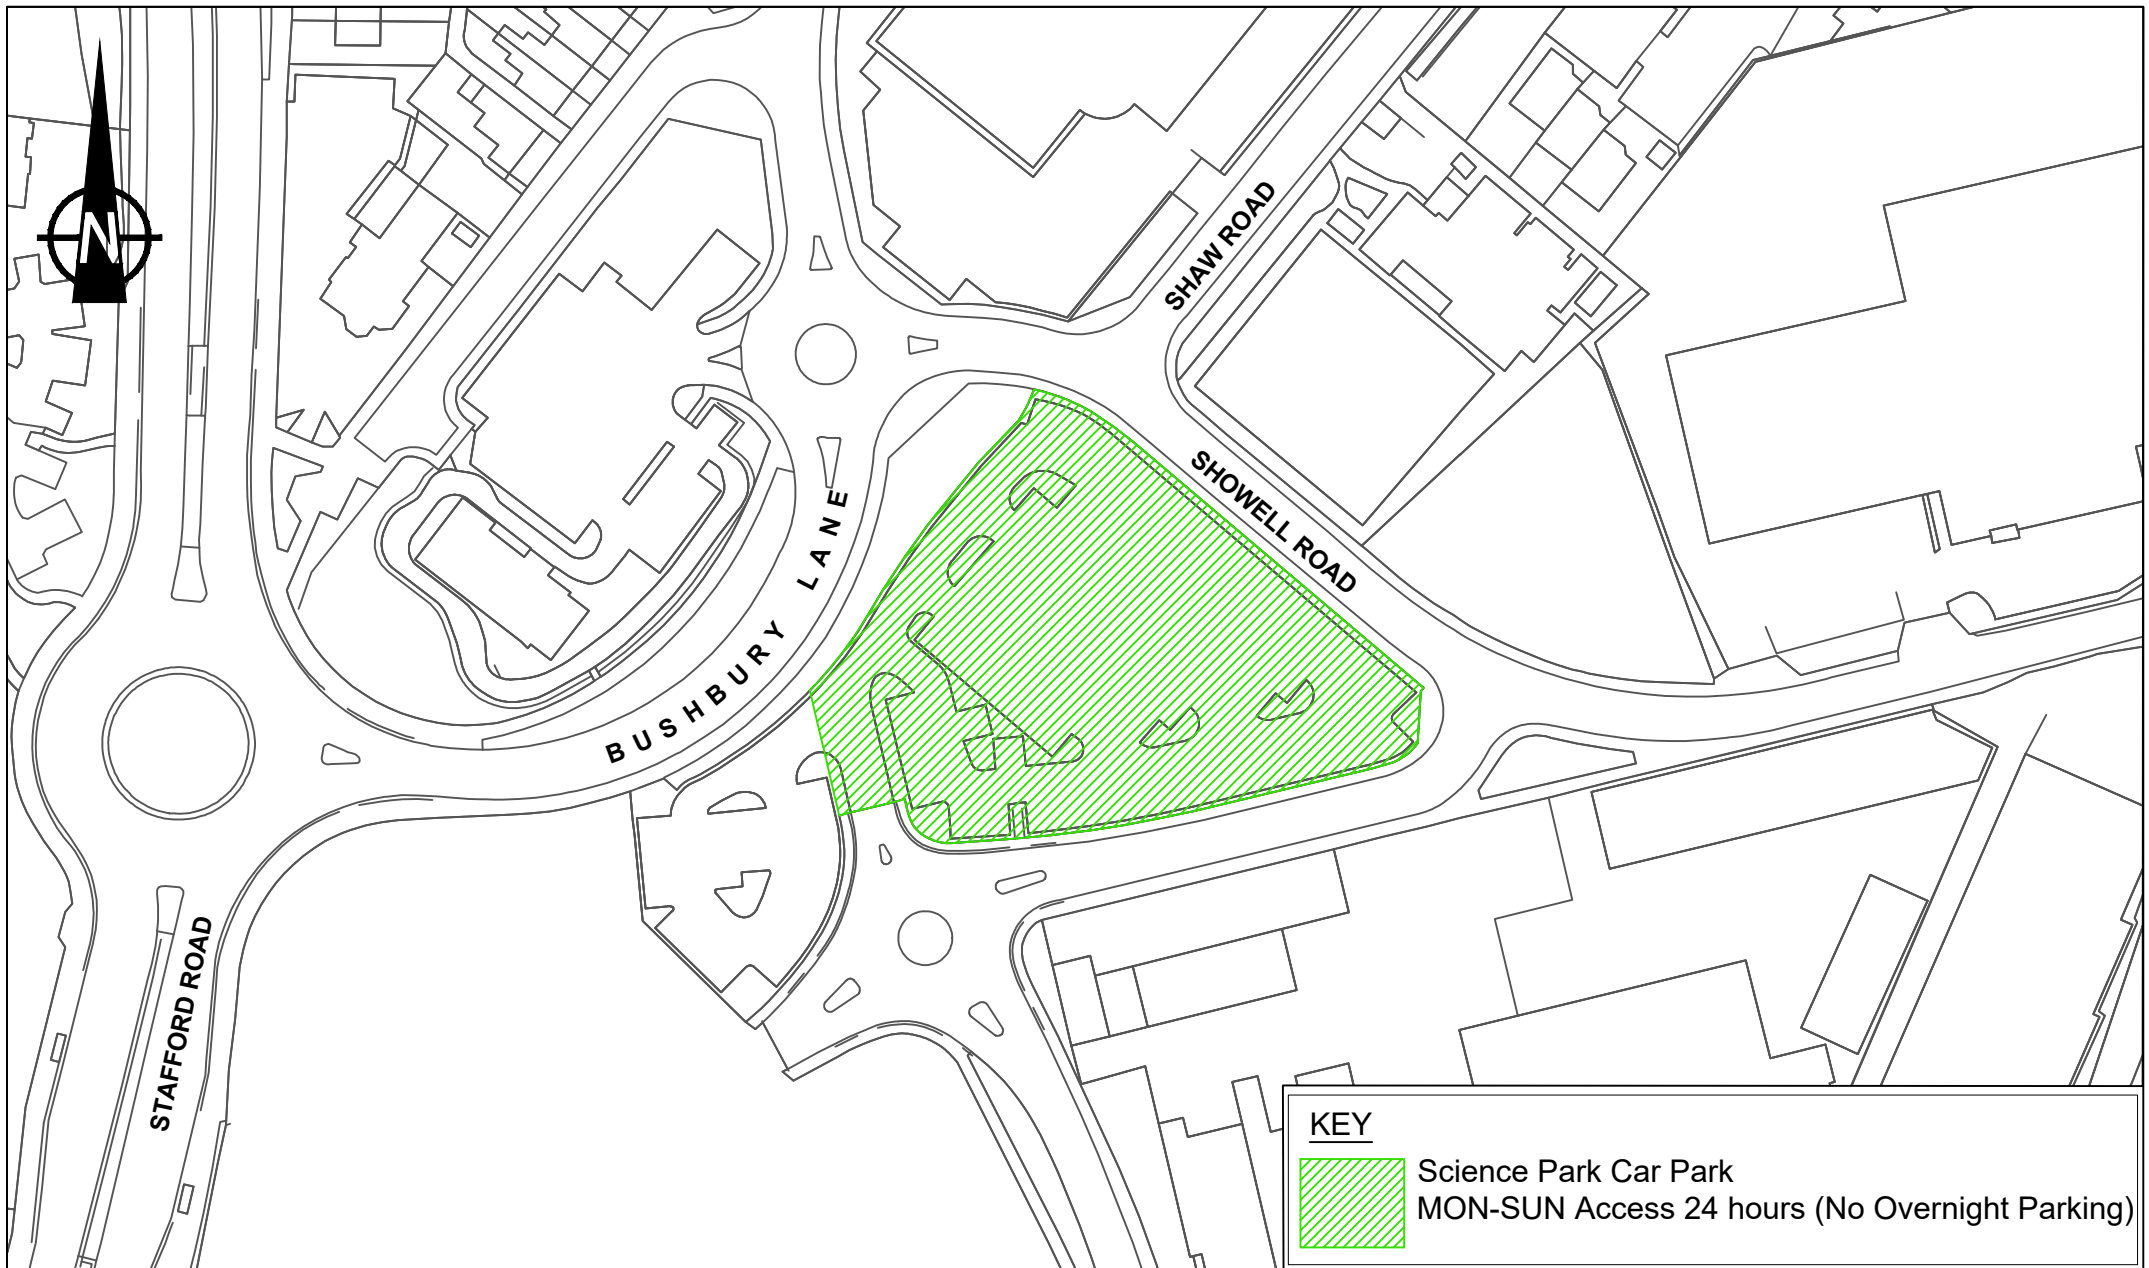

Transportation Services,  
 City of Wolverhampton,  
 Place, Civic Centre,  
 St. Peter's Square,  
 Wolverhampton WV1 1RP.

# SHOWELL ROAD (SCIENCE PARK) OFF-STREET CAR PARKING PLACES ORDER PLAN


Date 21/02/19  
 Scale 1:1250  
 Drwg. No. T4/4123-16

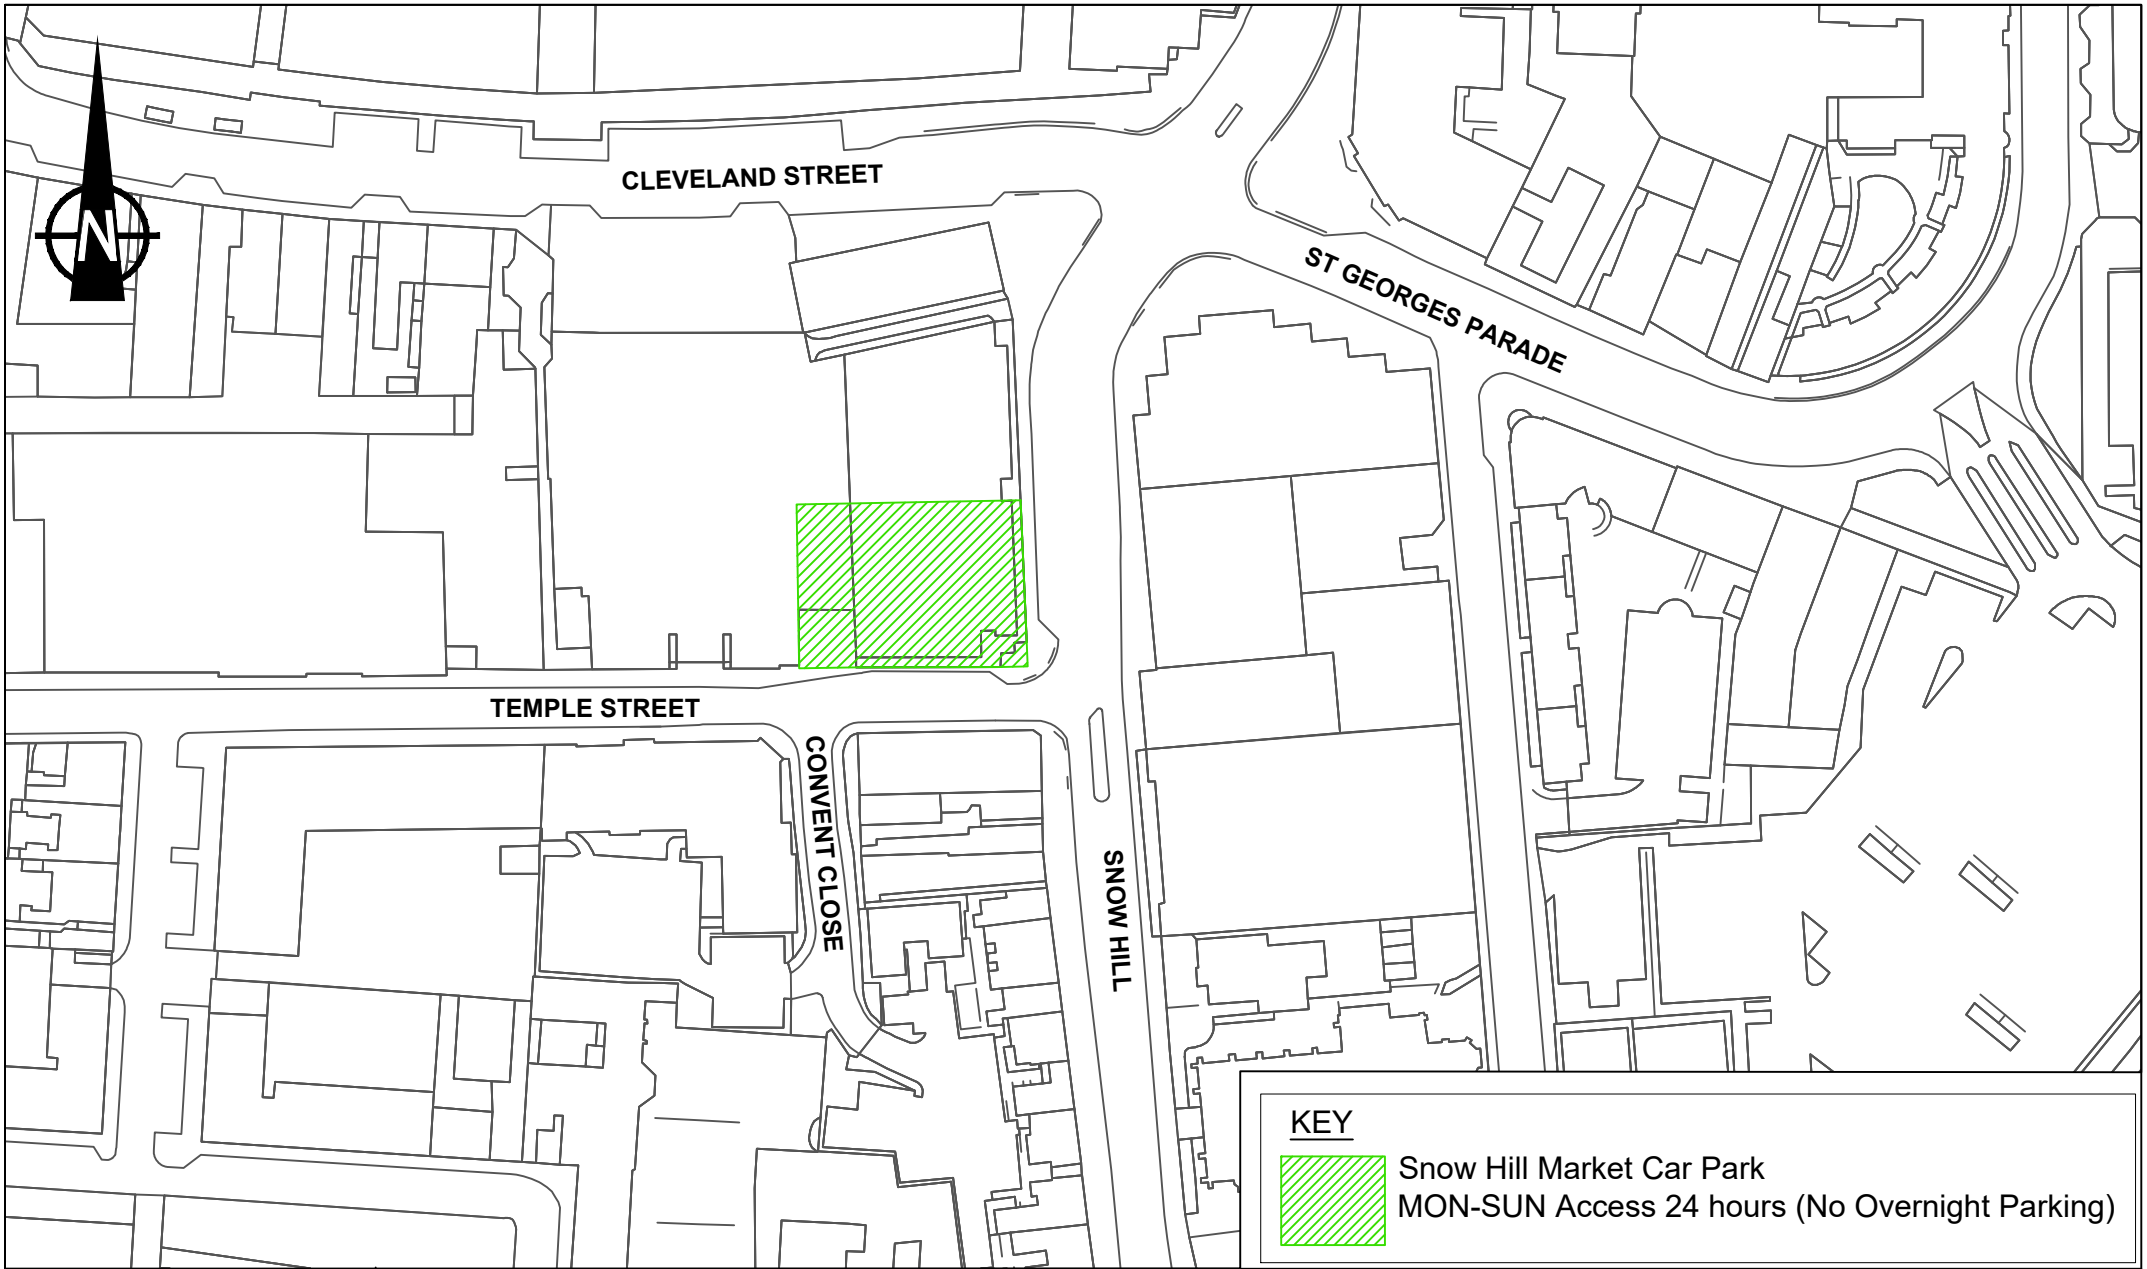

Transportation Services,  
 City of Wolverhampton,  
 Place, Civic Centre,  
 St. Peter's Square,  
 Wolverhampton WV1 1RP.

# SNOW HILL MARKET OFF-STREET CAR PARKING PLACES ORDER PLAN

Date 21/02/19  
 Scale 1:1250  
 Drwg. No. T4/4123-17

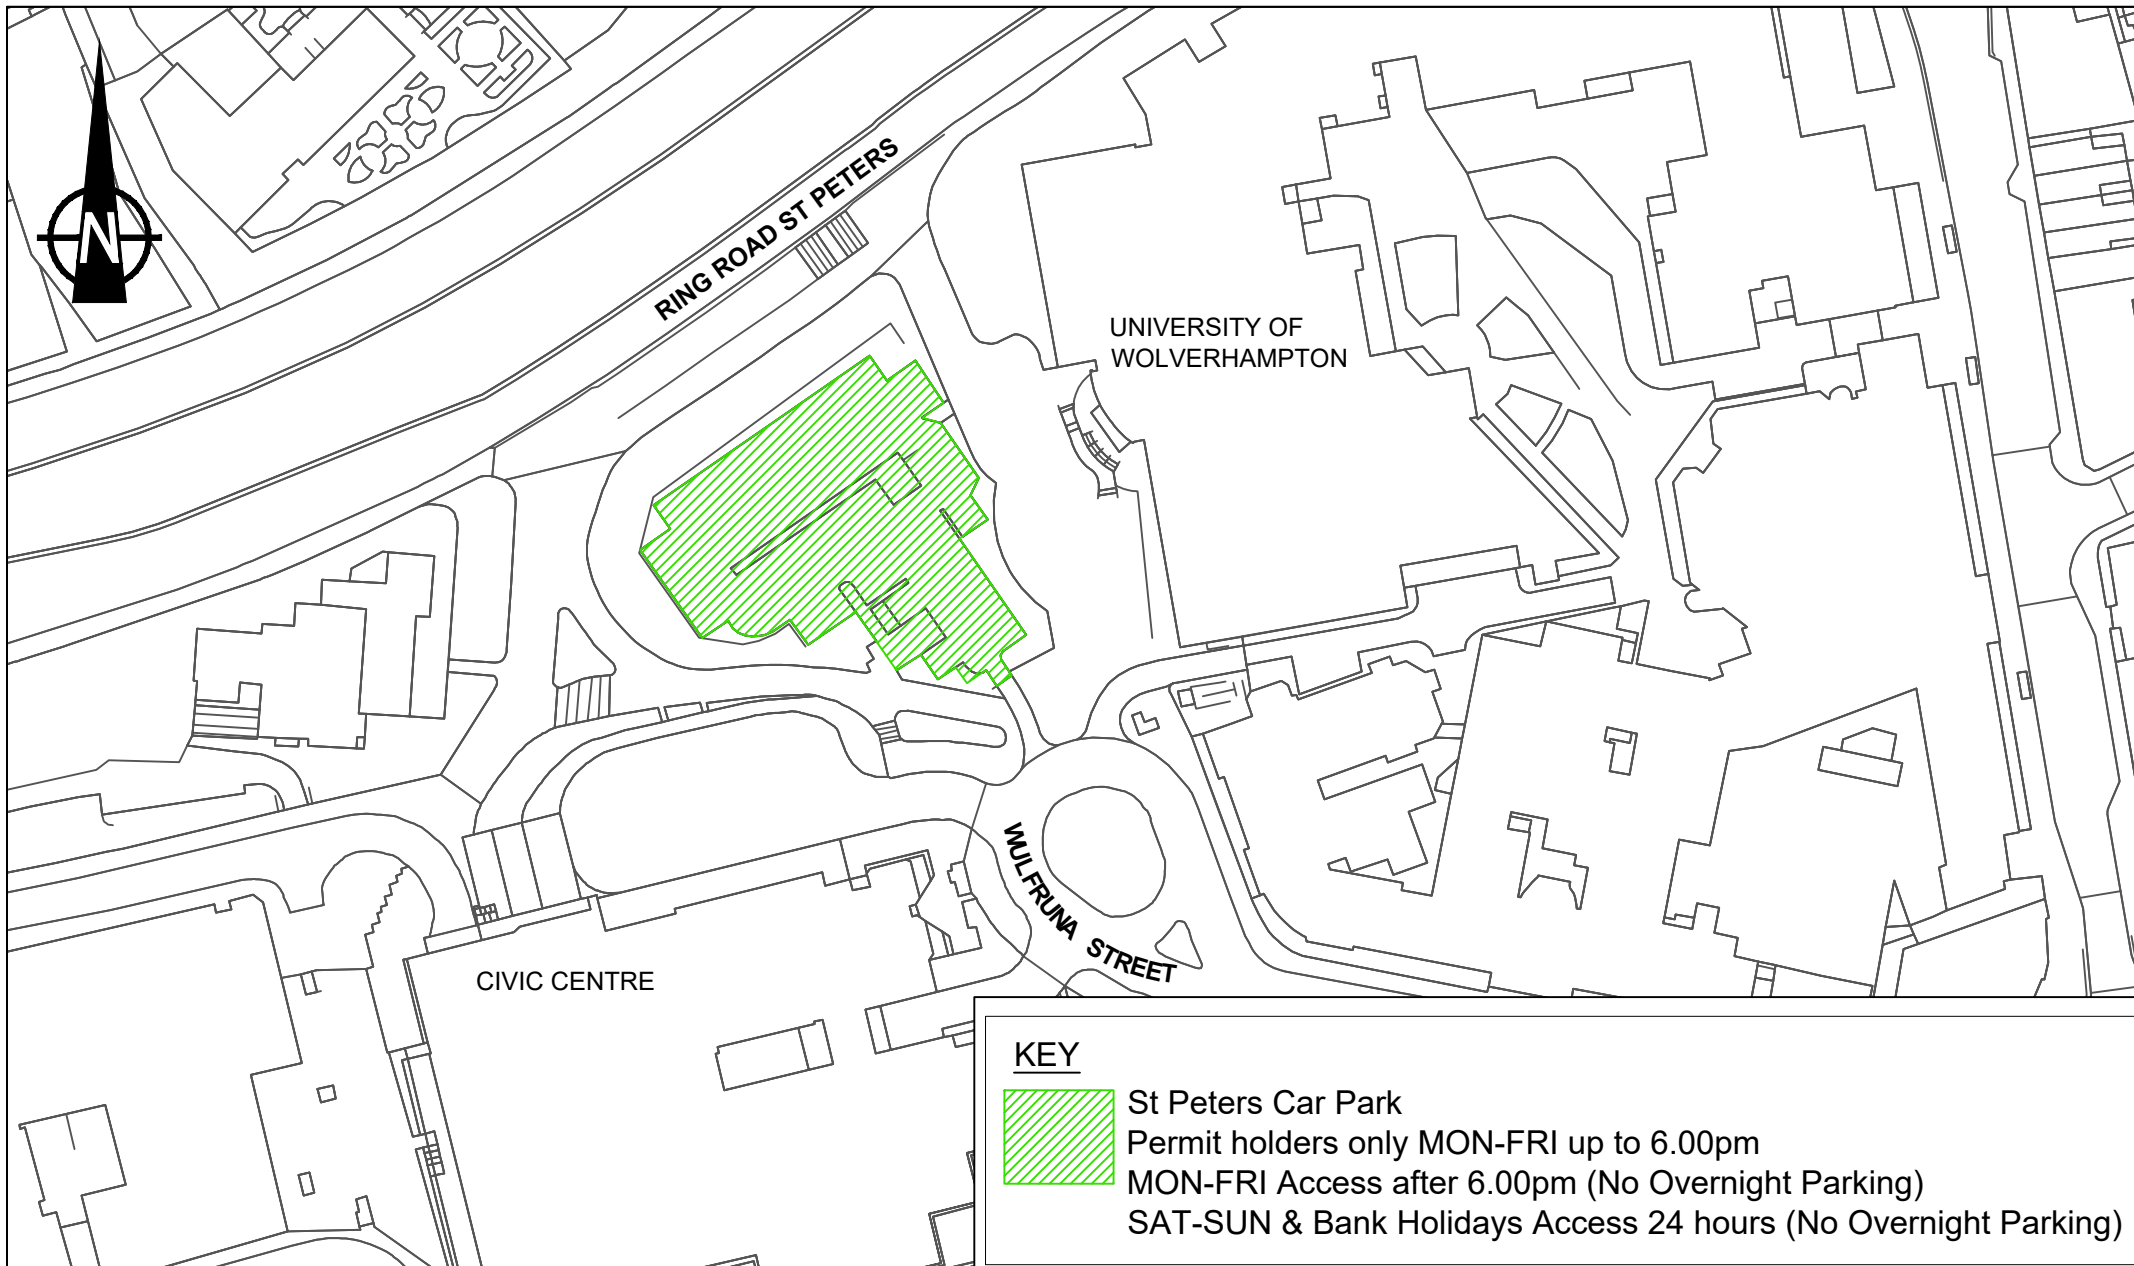

Transportation Services,  
 City of Wolverhampton,  
 Place, Civic Centre,  
 St. Peter's Square,  
 Wolverhampton WV1 1RP.

# ST PETERS (WV1 1SH) OFF-STREET PARKING PLACES ORDER PLAN

Date 21/02/19  
 Scale 1:1250  
 Drwg. No. T4/4123-18