


Key

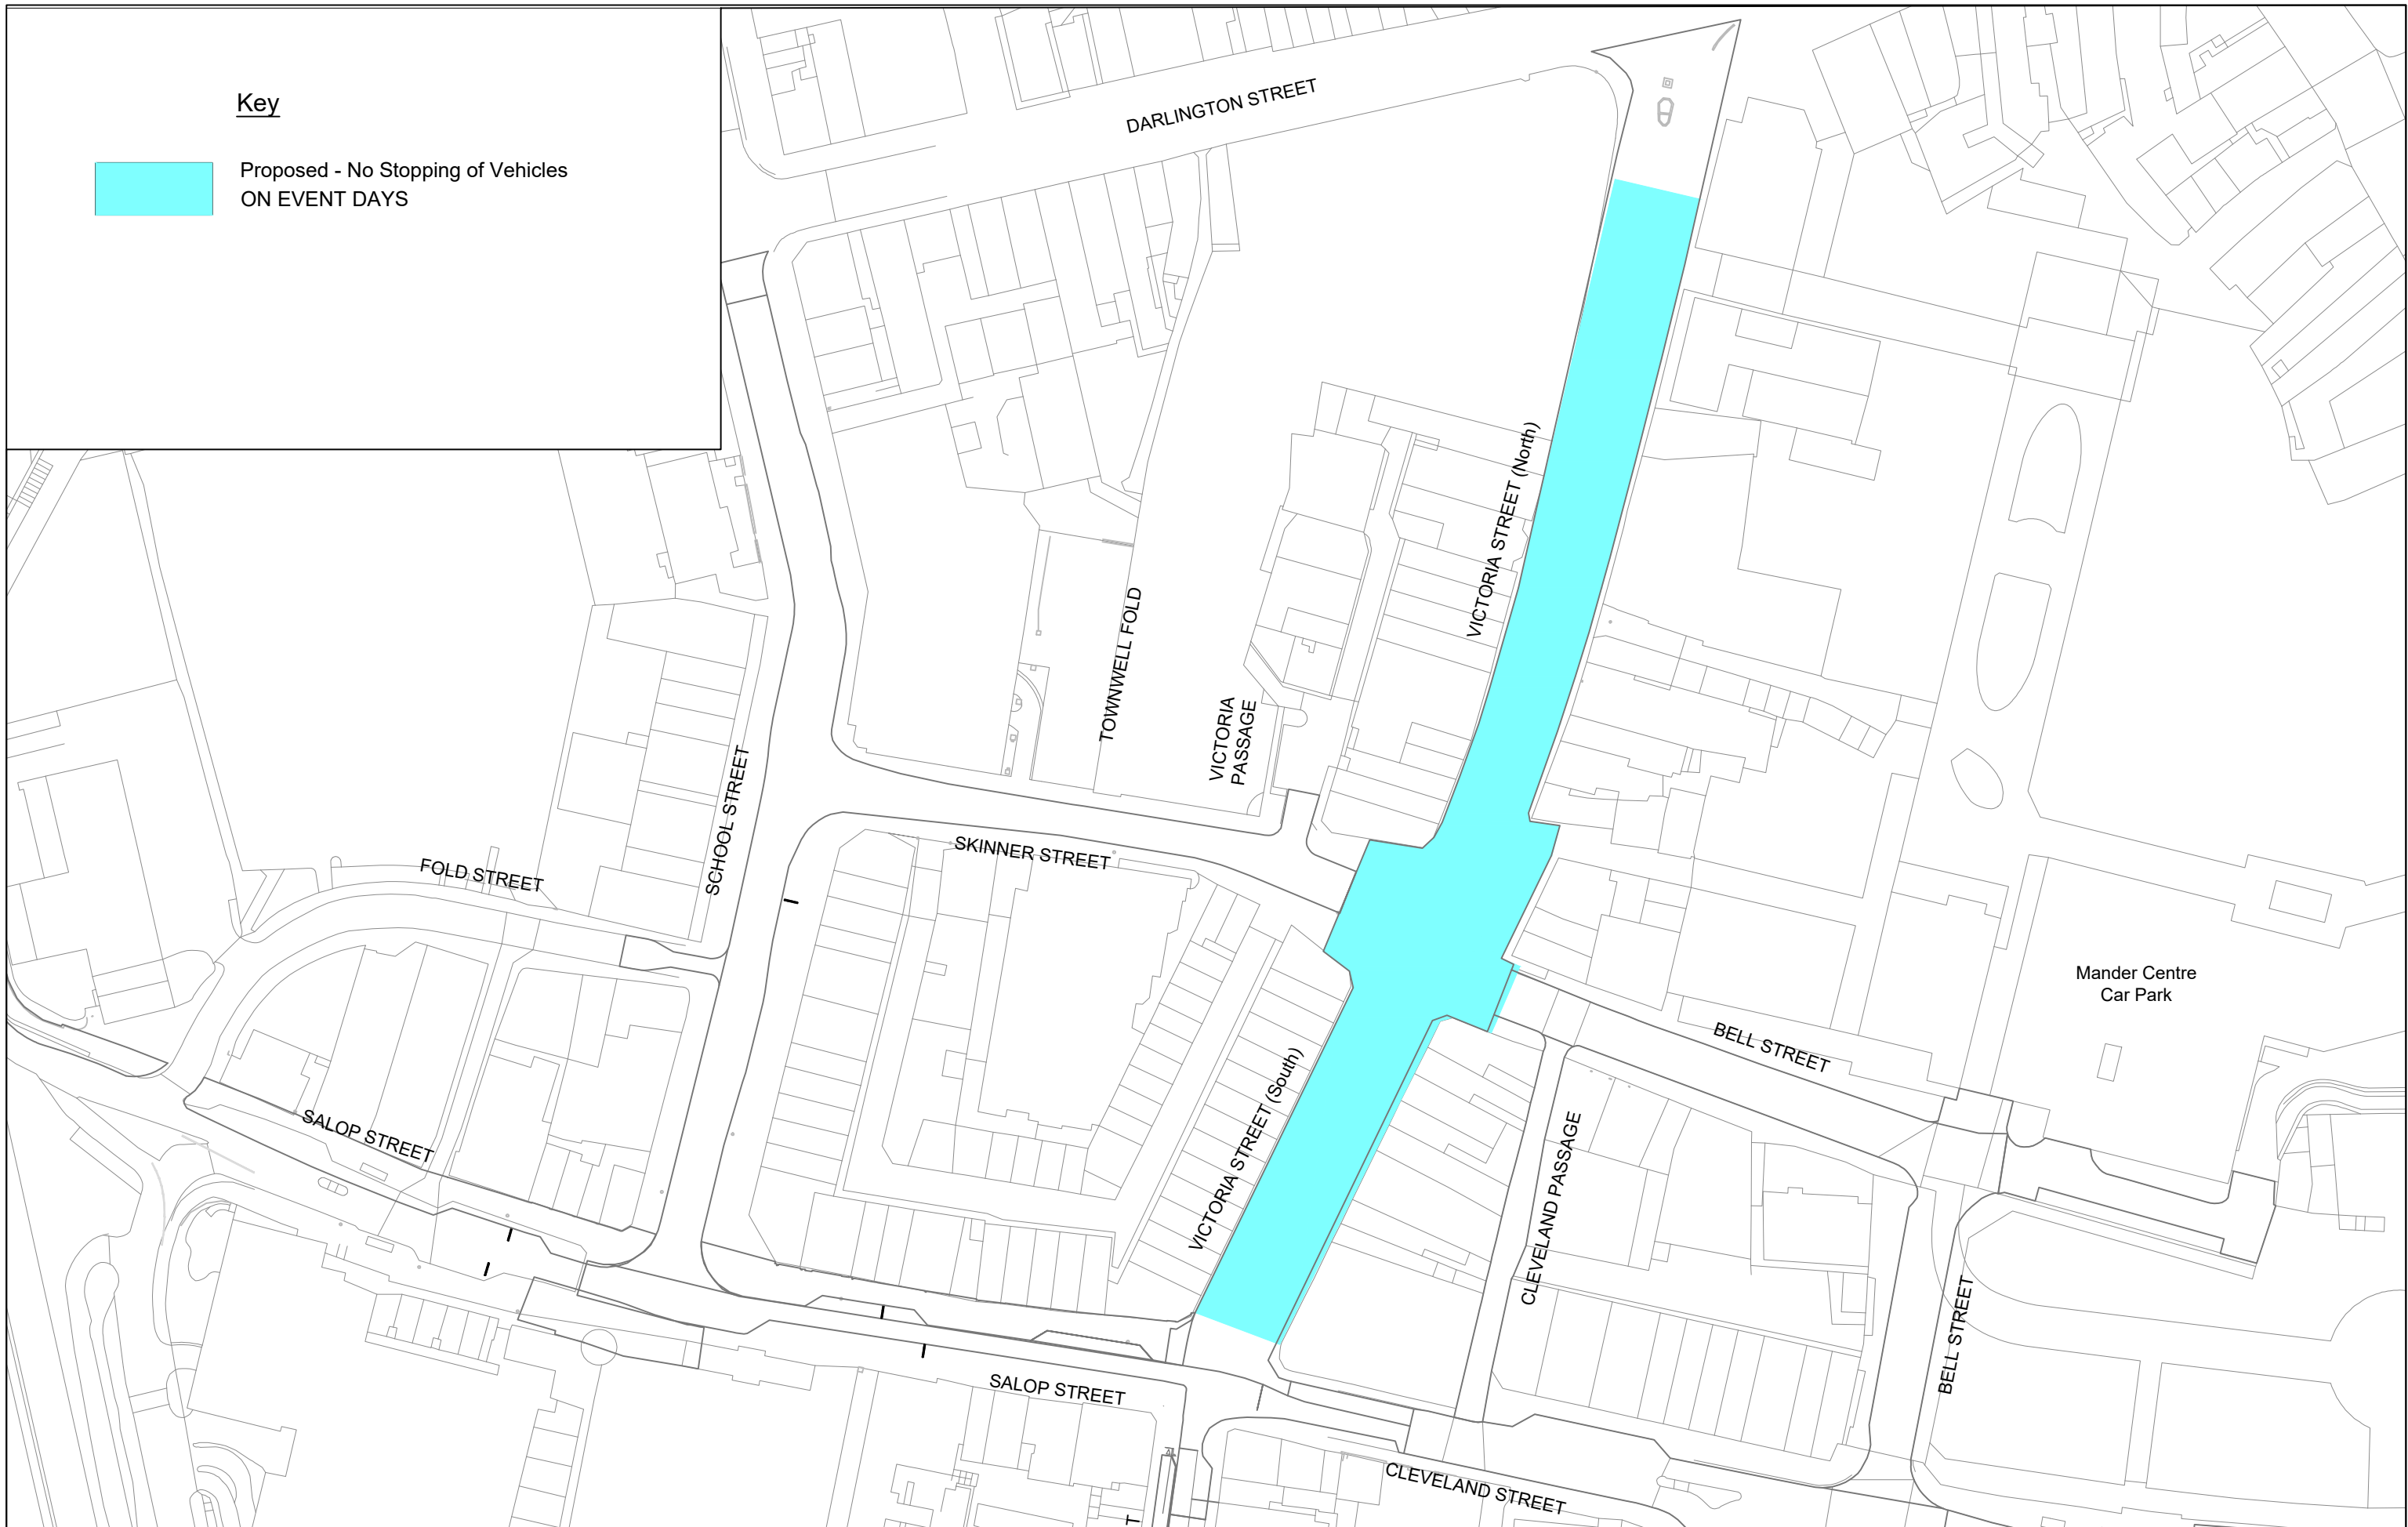

Proposed - No Stopping of Vehicles
ON EVENT DAYS



Drawing. No.

T3/1411-08

Date 27/04/2021

Scale 1:1250

**THE WOLVERHAMPTON CITY COUNCIL (CITY CENTRE -WESTSIDE)
(EVENT - DAY) (NO STOPPING)
ORDER 2021 - TRO PLAN SUPPLEMENT**

City of Wolverhampton Council
Transportation Services,
Place, Civic Centre,
St Peter's Square,
Wolverhampton, WV1 1RP.

