


Mander Centre
Car Park

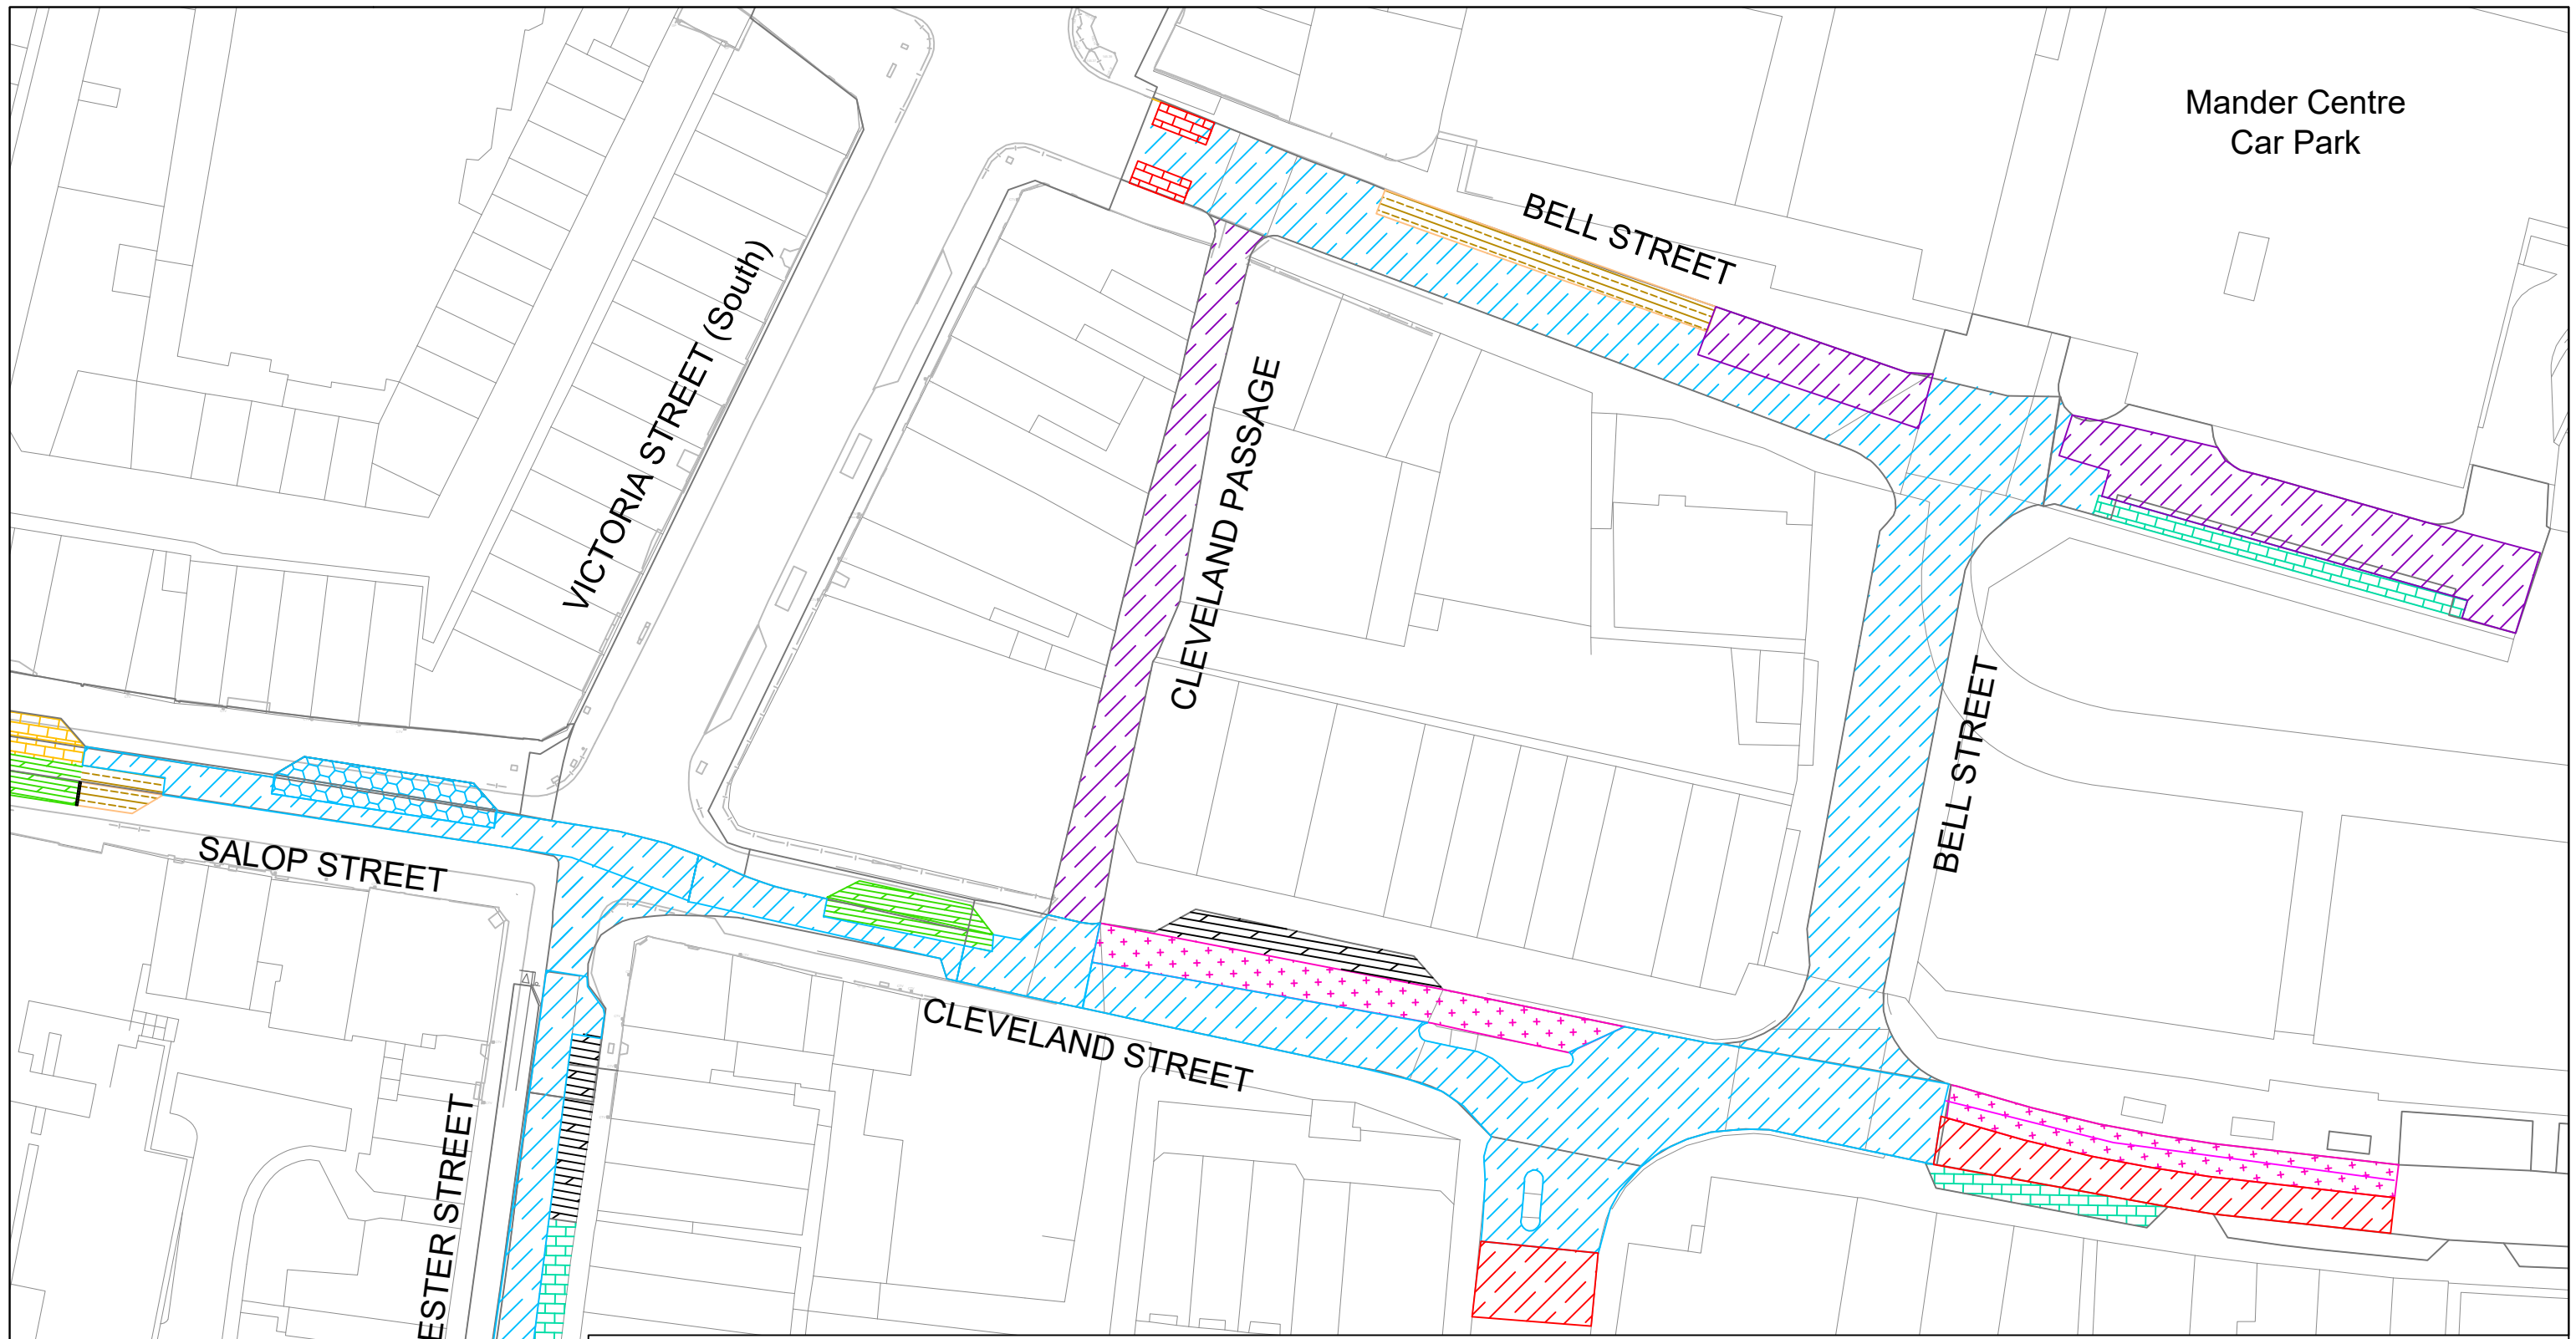

Key			
	PROPOSED DISABLED 8:30am - 6:00pm 3 hours no return within 1 hour		PROPOSED TAXI BAY
	PROPOSED DISABLED / TAXI 8:30am - 6:00pm 3 hours no return within 1 hour No waiting 6:00pm - 8:30am Except taxis		PROPOSED LIMITED WAITING / TAXI 8:30am - 6:00pm 30 minutes no return within 2 hours No waiting 6:00pm - 8:30am Except taxis
	PROPOSED LOADING / TAXI Loading only 6:00am - 6:00pm No waiting 6:00pm - 6:00am except taxis		PROPOSED NO WAITING AT ANY TIME NO LOADING AT ANY TIME
			BUS STAND / LANE SHELTER
			EXISTING LOADING
			EXISTING PAY & DISPLAY Mon-Sat 8:30am-6:00pm
			EXISTING MOTORCYCLE PARKING
			EXISTING NO WAITING AT ANY TIME NO LOADING MON-SAT 8:30am - 9:30am & 5:00pm-6:30pm
			EXISTING NO WAITING AT ANY TIME

Drawing. No.
T3/1411-02

Date 08/03/2021

Scale 1:750

**THE WOLVERHAMPTON CITY COUNCIL (CITY CENTRE - WESTSIDE PHASE 1)
(PROHIBITION AND RESTRICTION OF WAITING AND STREET PARKING PLACES)
(AMENDMENT NO 2) ORDER 2021 - TRO PLAN SUPPLEMENT**

City of Wolverhampton Council
Transportation Services,
Place, Civic Centre,
St Peter's Square,
Wolverhampton, WV1 1RP.