


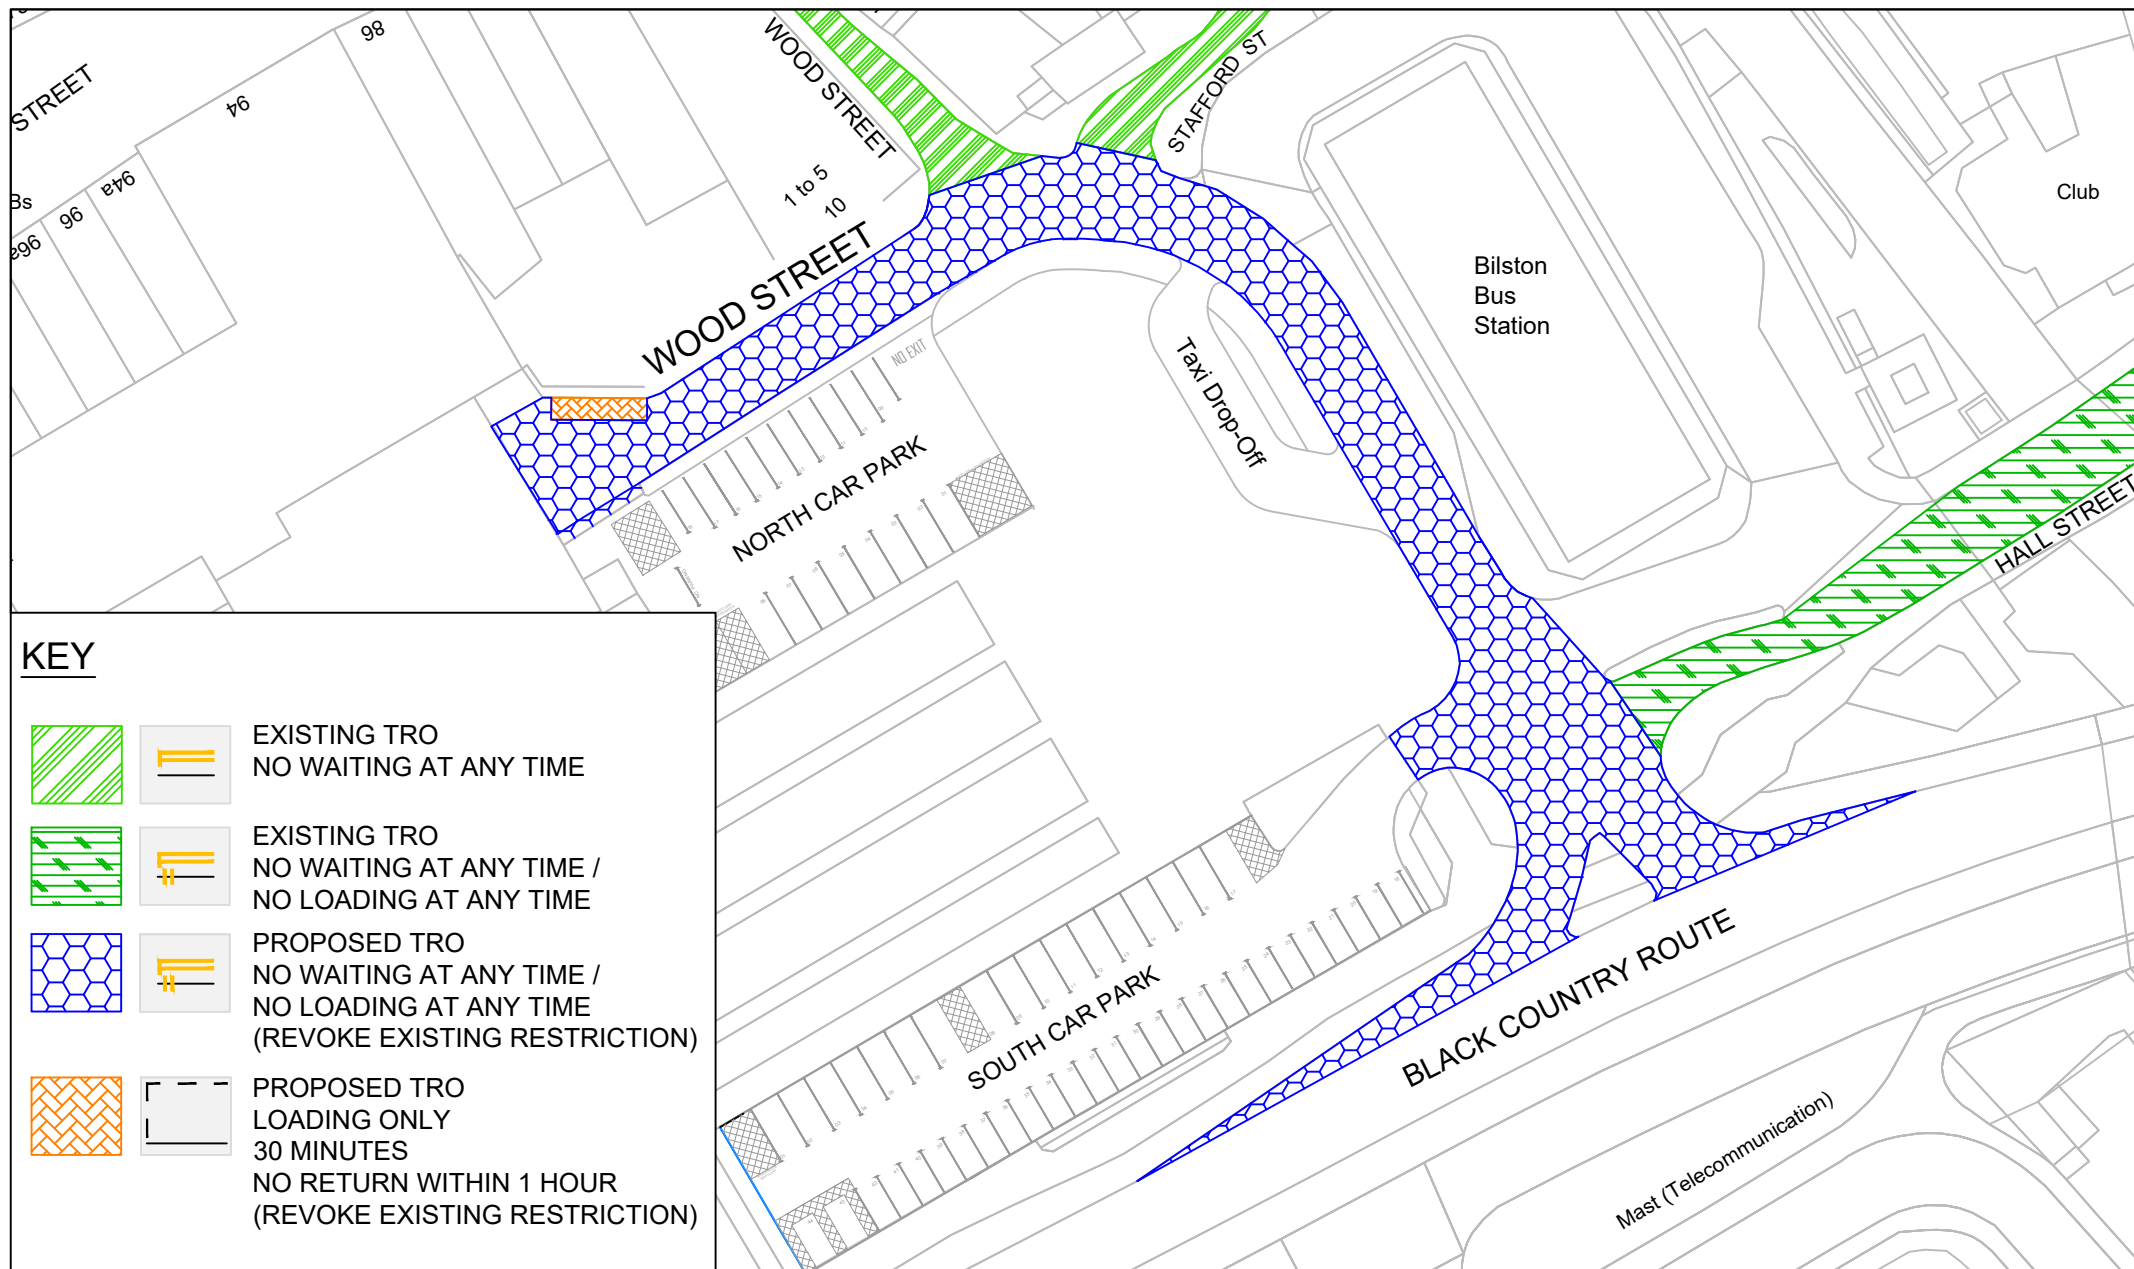

City of Wolverhampton Council  
 Transportation Services,  
 Place, Civic Centre,  
 St Peter's Square,  
 Wolverhampton,  
 WV1 1RP

# WOOD STREET, BILSTON PROPOSED WAITING AND LOADING RESTRICTIONS PLAN

Date 09/12/2025  
 Scale 1:750  
 Drwg. No. T4/4653-1