


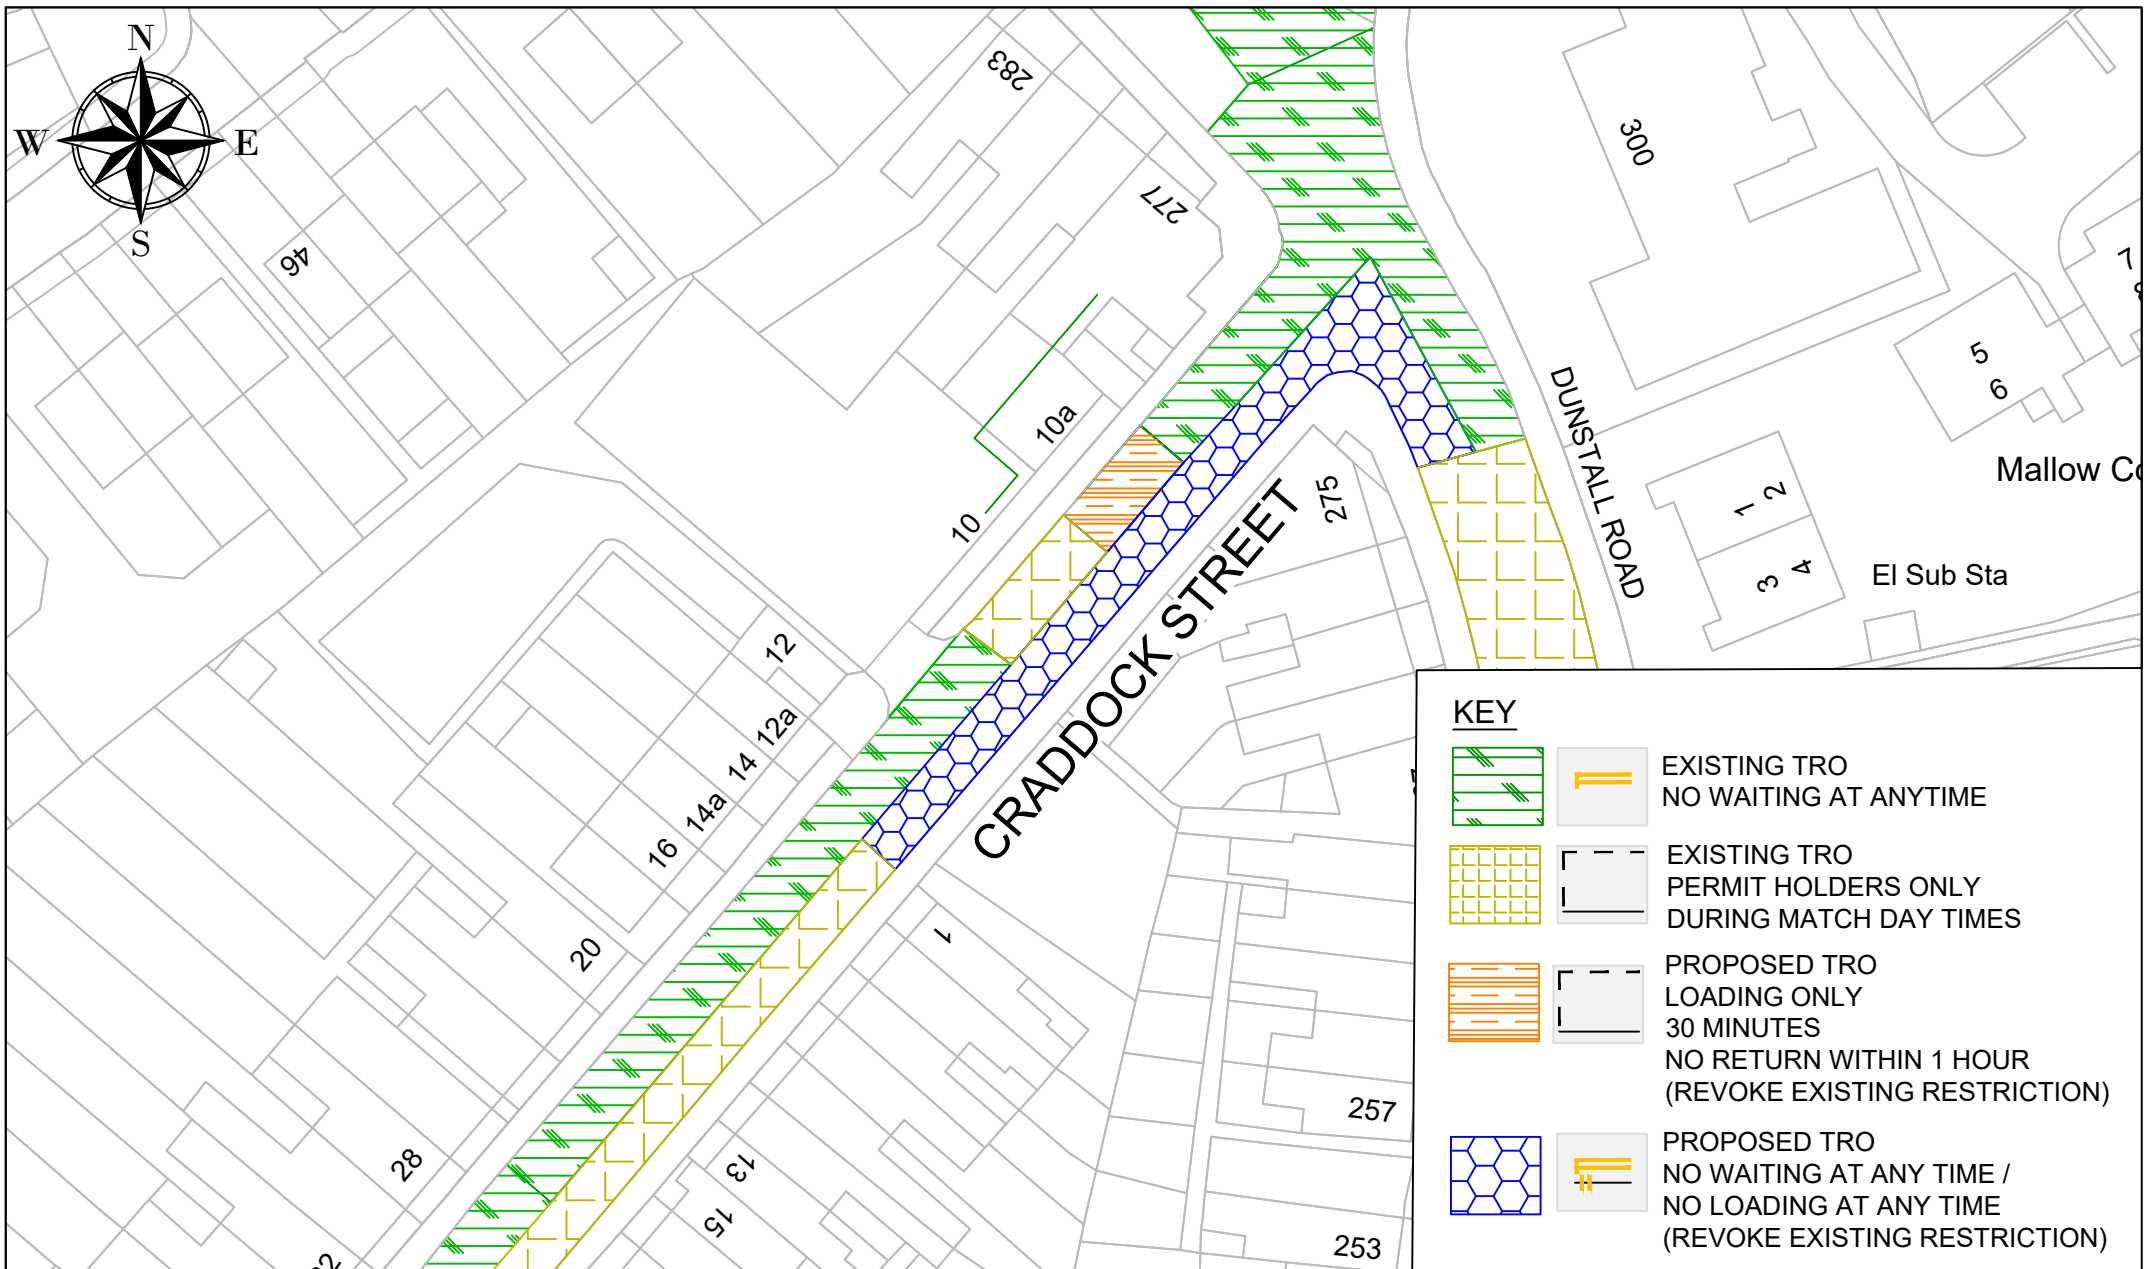

KEY




EXISTING TRO
NO WAITING AT ANYTIME



EXISTING TRO
PERMIT HOLDERS ONLY
DURING MATCH DAY TIMES



PROPOSED TRO
LOADING ONLY
30 MINUTES
NO RETURN WITHIN 1 HOUR
(REVOKE EXISTING RESTRICTION)

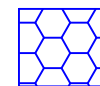

PROPOSED TRO
NO WAITING AT ANY TIME /
NO LOADING AT ANY TIME
(REVOKE EXISTING RESTRICTION)

City of Wolverhampton Council
Transportation Services,
Place, Civic Centre,
St Peter's Square,
Wolverhampton,
WV1 1RP

CRADDOCK STREET PROPOSED LOADING ONLY, NO LOADING AND NO WAITING RESTRICTIONS PLAN

Date 08/04/2025

Scale 1:500

Drwg. No. T4/4640-3 REV 1