




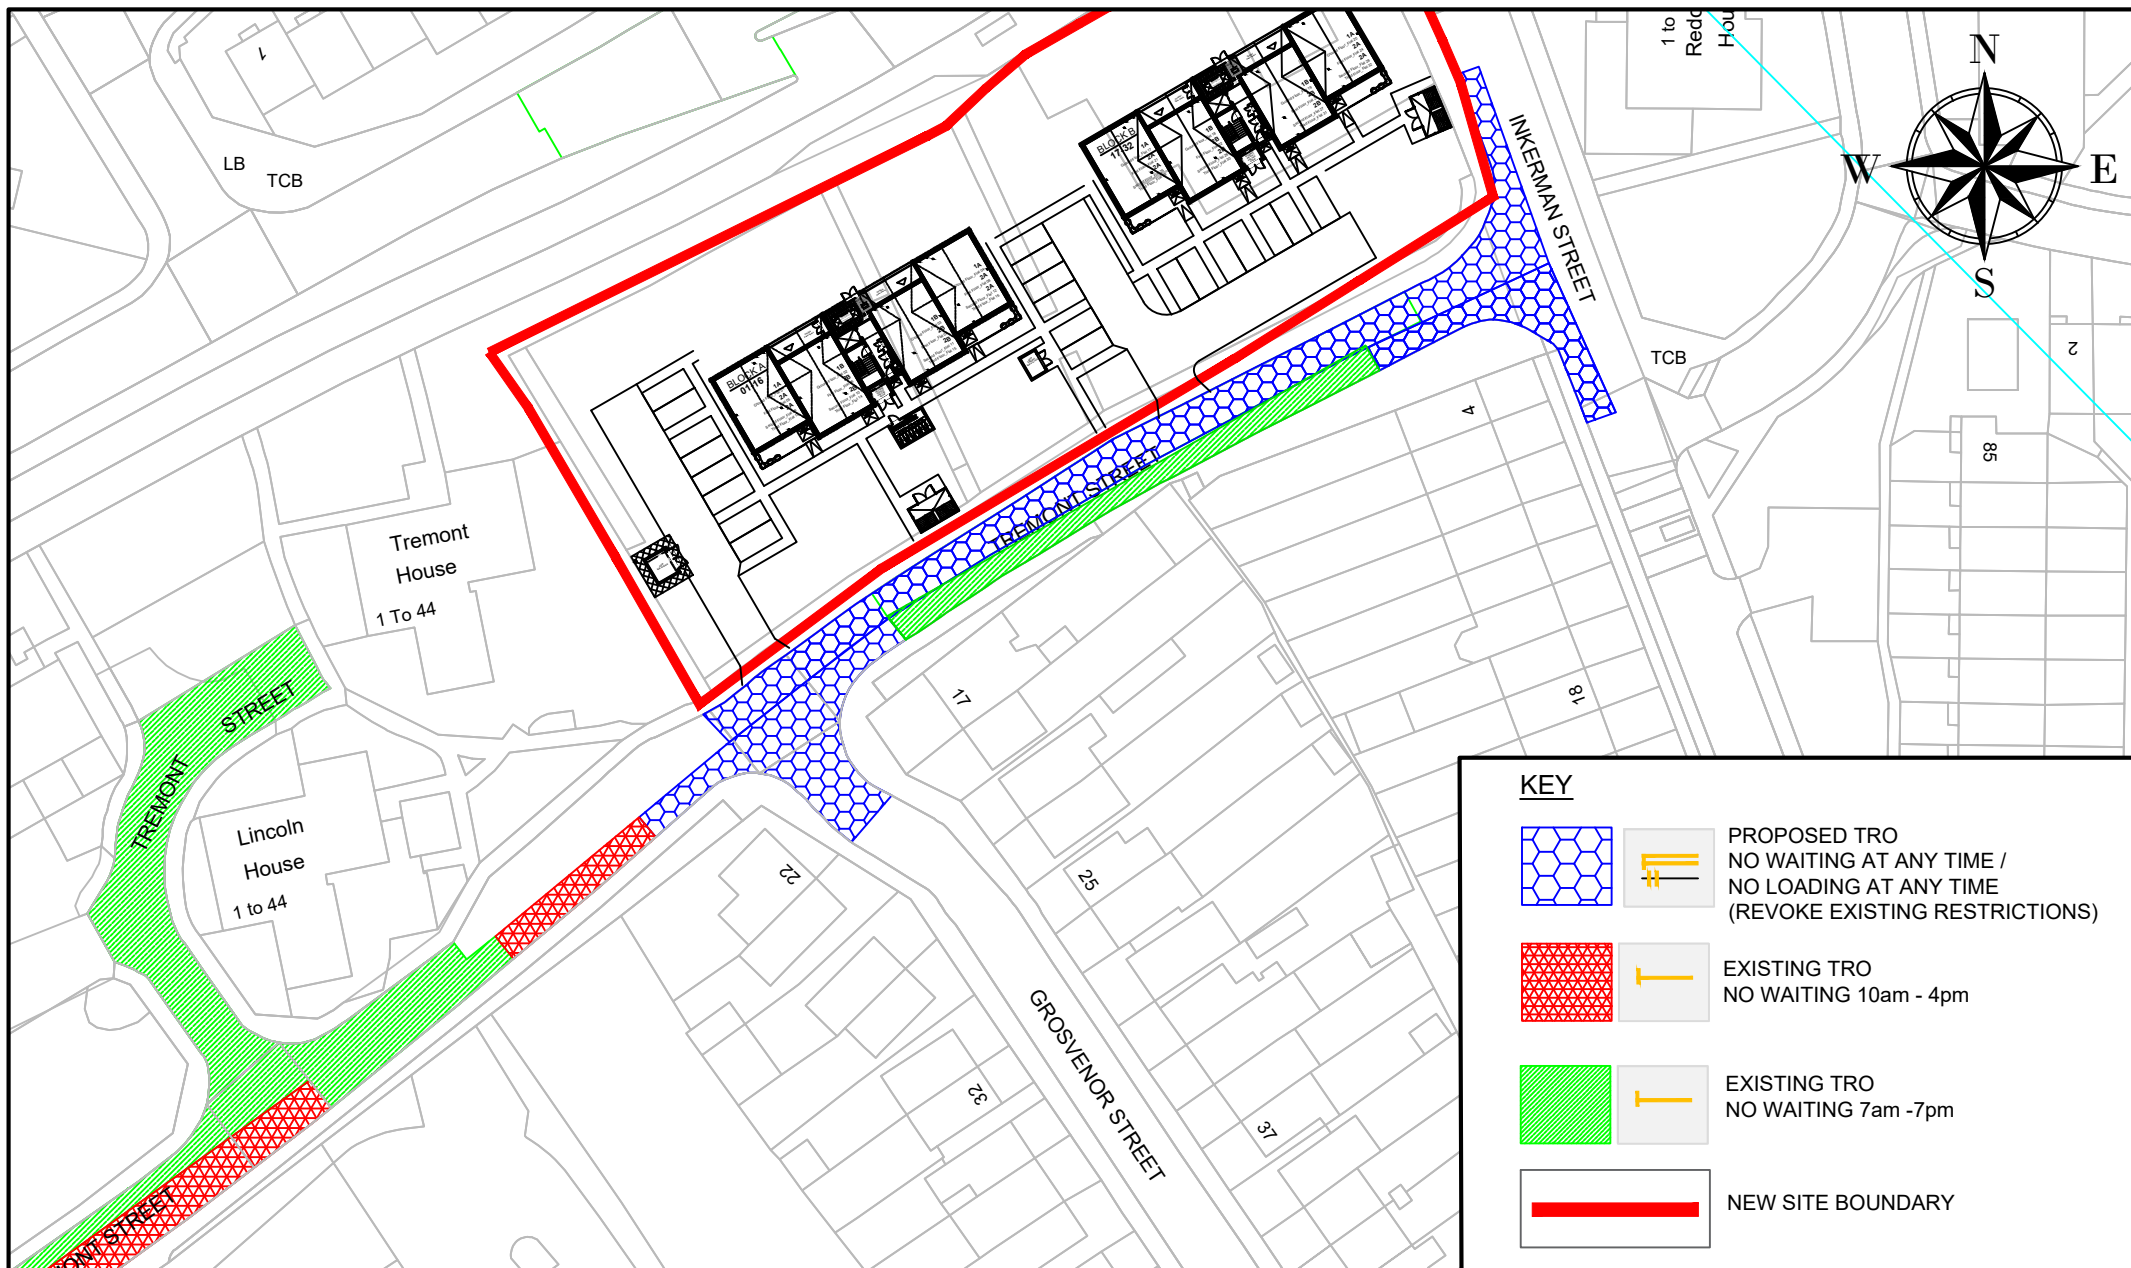


KEY

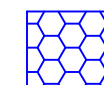

PROPOSED TRO
NO WAITING AT ANY TIME /
NO LOADING AT ANY TIME
(REVOKE EXISTING RESTRICTIONS)

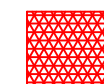

EXISTING TRO
NO WAITING 10am - 4pm

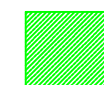

EXISTING TRO
NO WAITING 7am - 7pm



NEW SITE BOUNDARY

City of Wolverhampton Council
Transportation Services,
Place, Civic Centre,
St Peter's Square,
Wolverhampton,
WV1 1RP

TREMONT STREET (S.278/38) PROPOSED WAITING AND LOADING RESTRICTIONS PLAN

Date 08/01/2026

Scale 1:500

Drwg. No. T4/4664