


PROPOSED TRAFFIC CALMING MEASURES


MAX. HEIGHT OF 75mm

RAISED FLAT TOP HUMPS


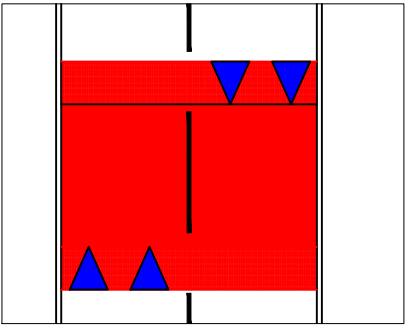


FEATURE: 4 & 6

SPEED CUSHIONS

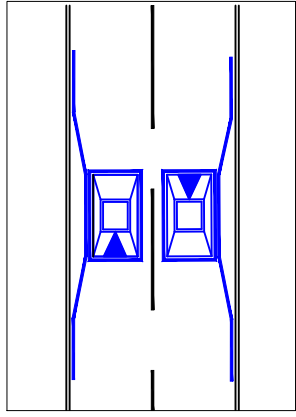

FEATURE 1, 2, 3, 5, 7 & 8

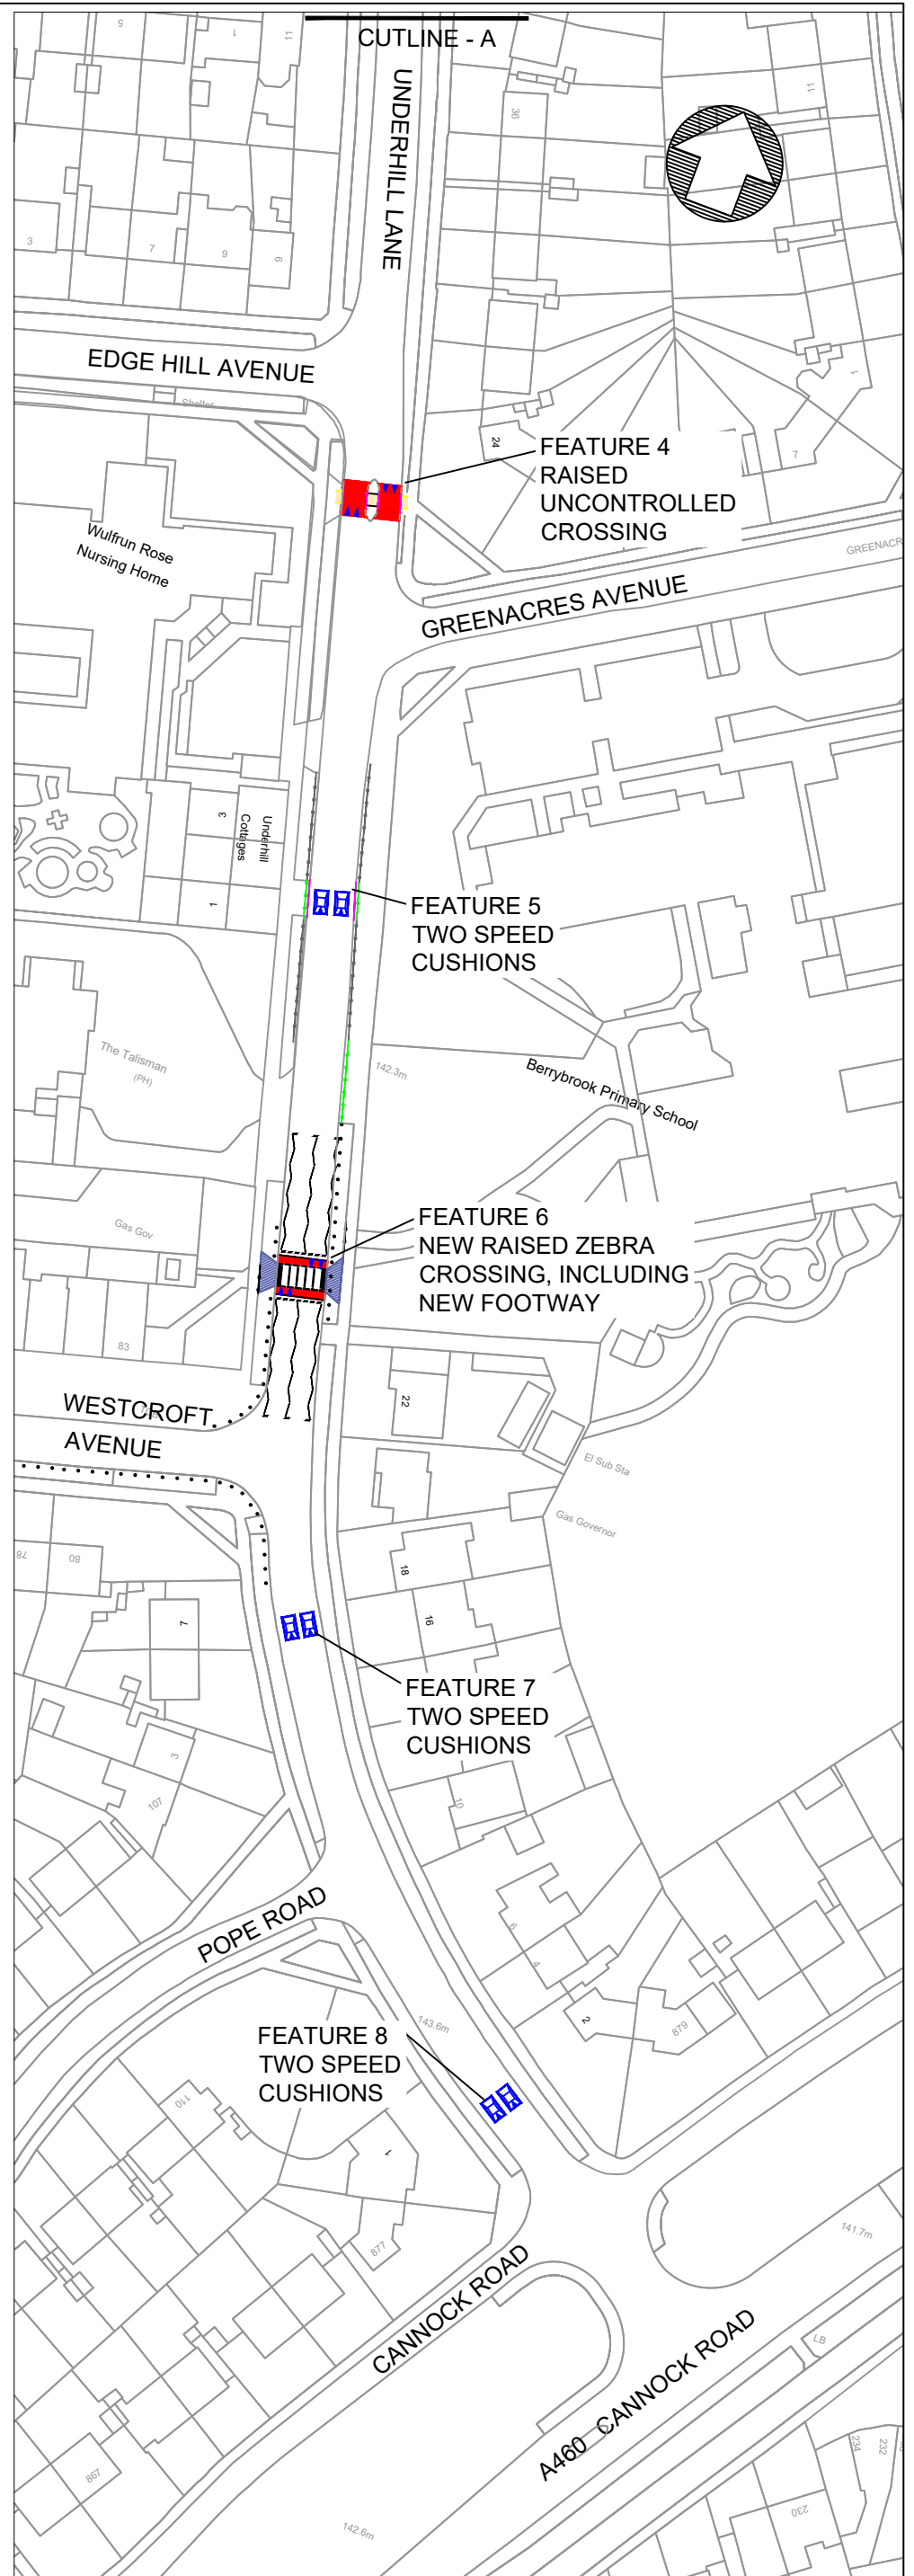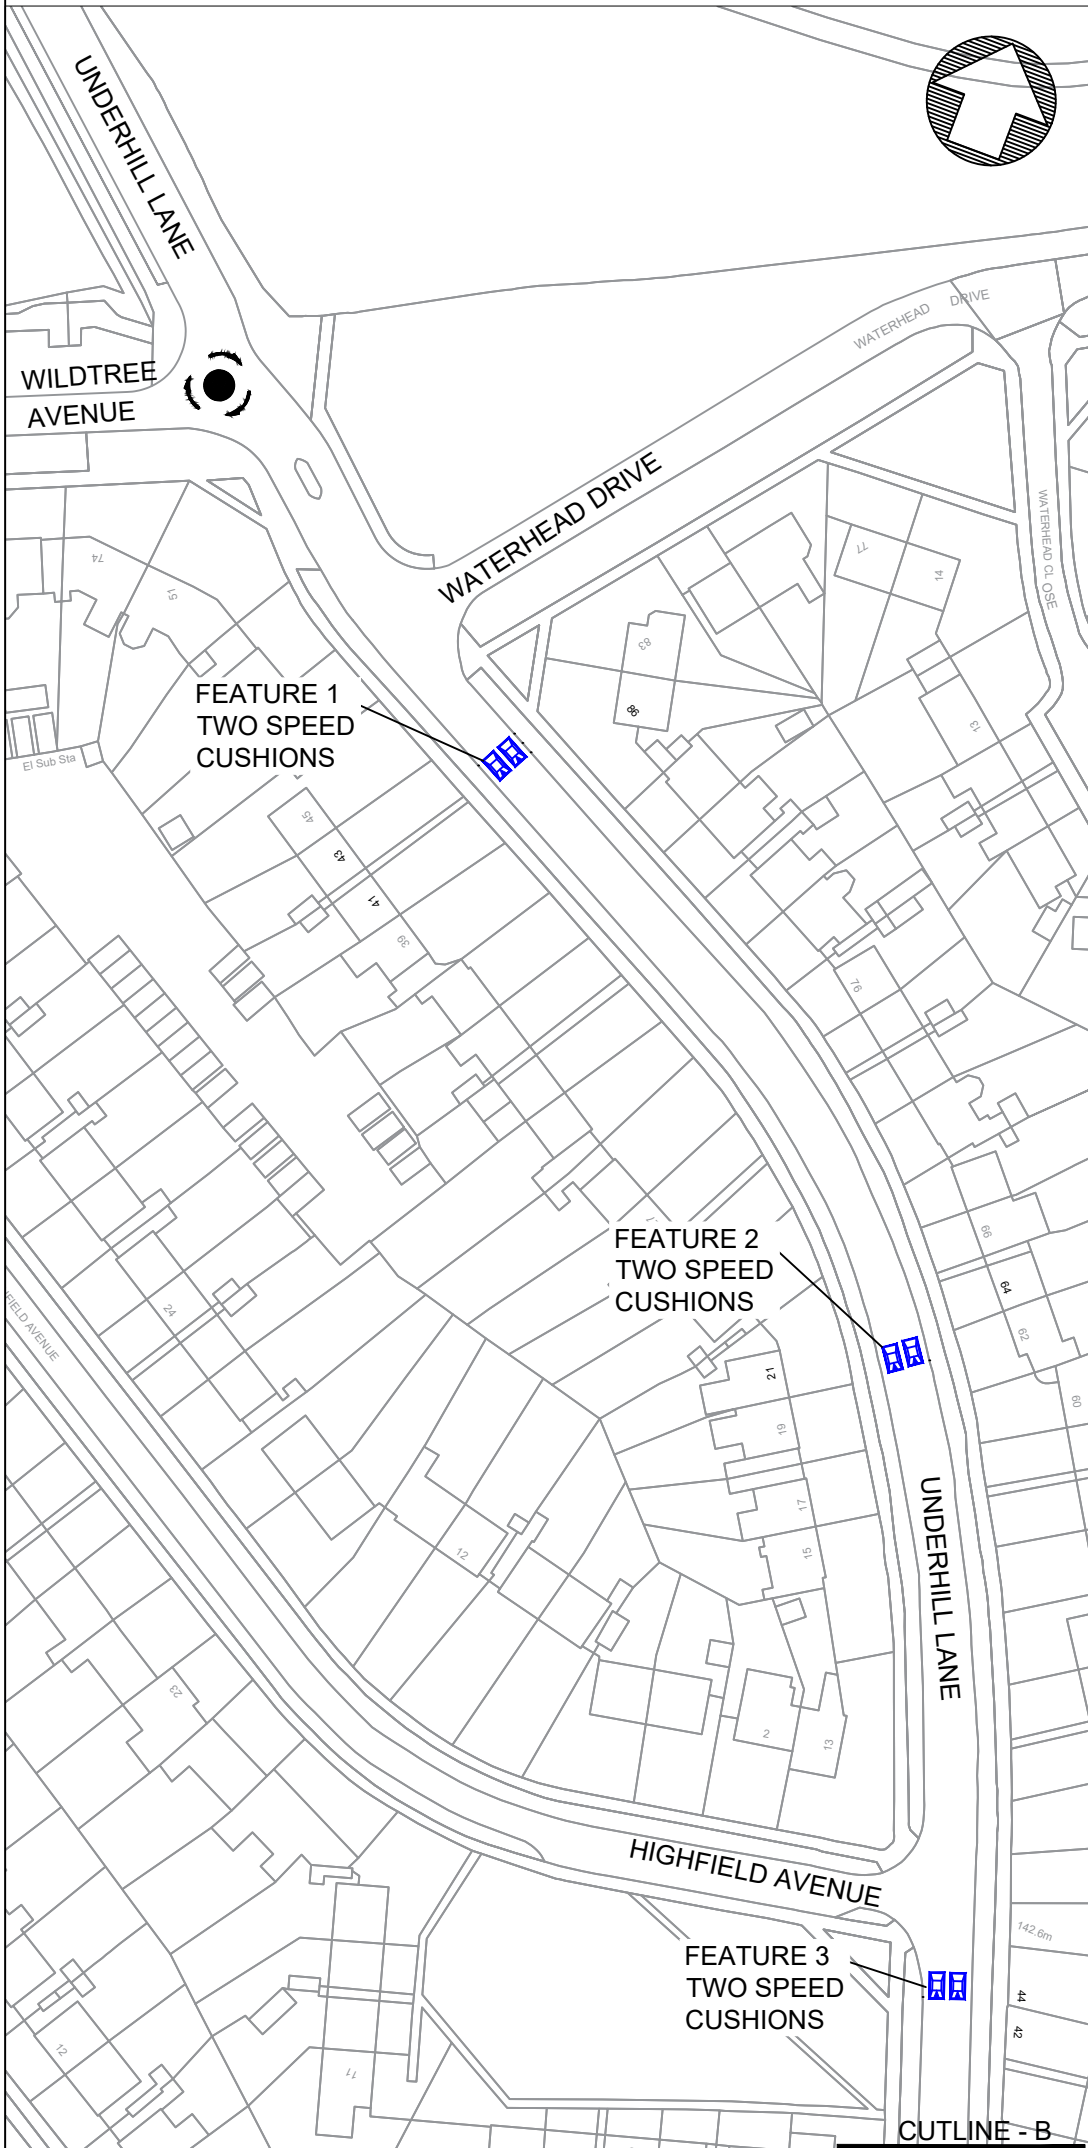

Drawing No.

T3/1723

Date
28/11/22

Scale
1:1000

UNDERHILL LANE PROPOSED TRAFFIC CALMING ZEBRA CROSSING PLAN

City of Wolverhampton Council
Transportation Services,
Place, Civic Centre,
St Peter's Square,
Wolverhampton, WV1 1RP.

CITY OF
WOLVERHAMPTON
COUNCIL