


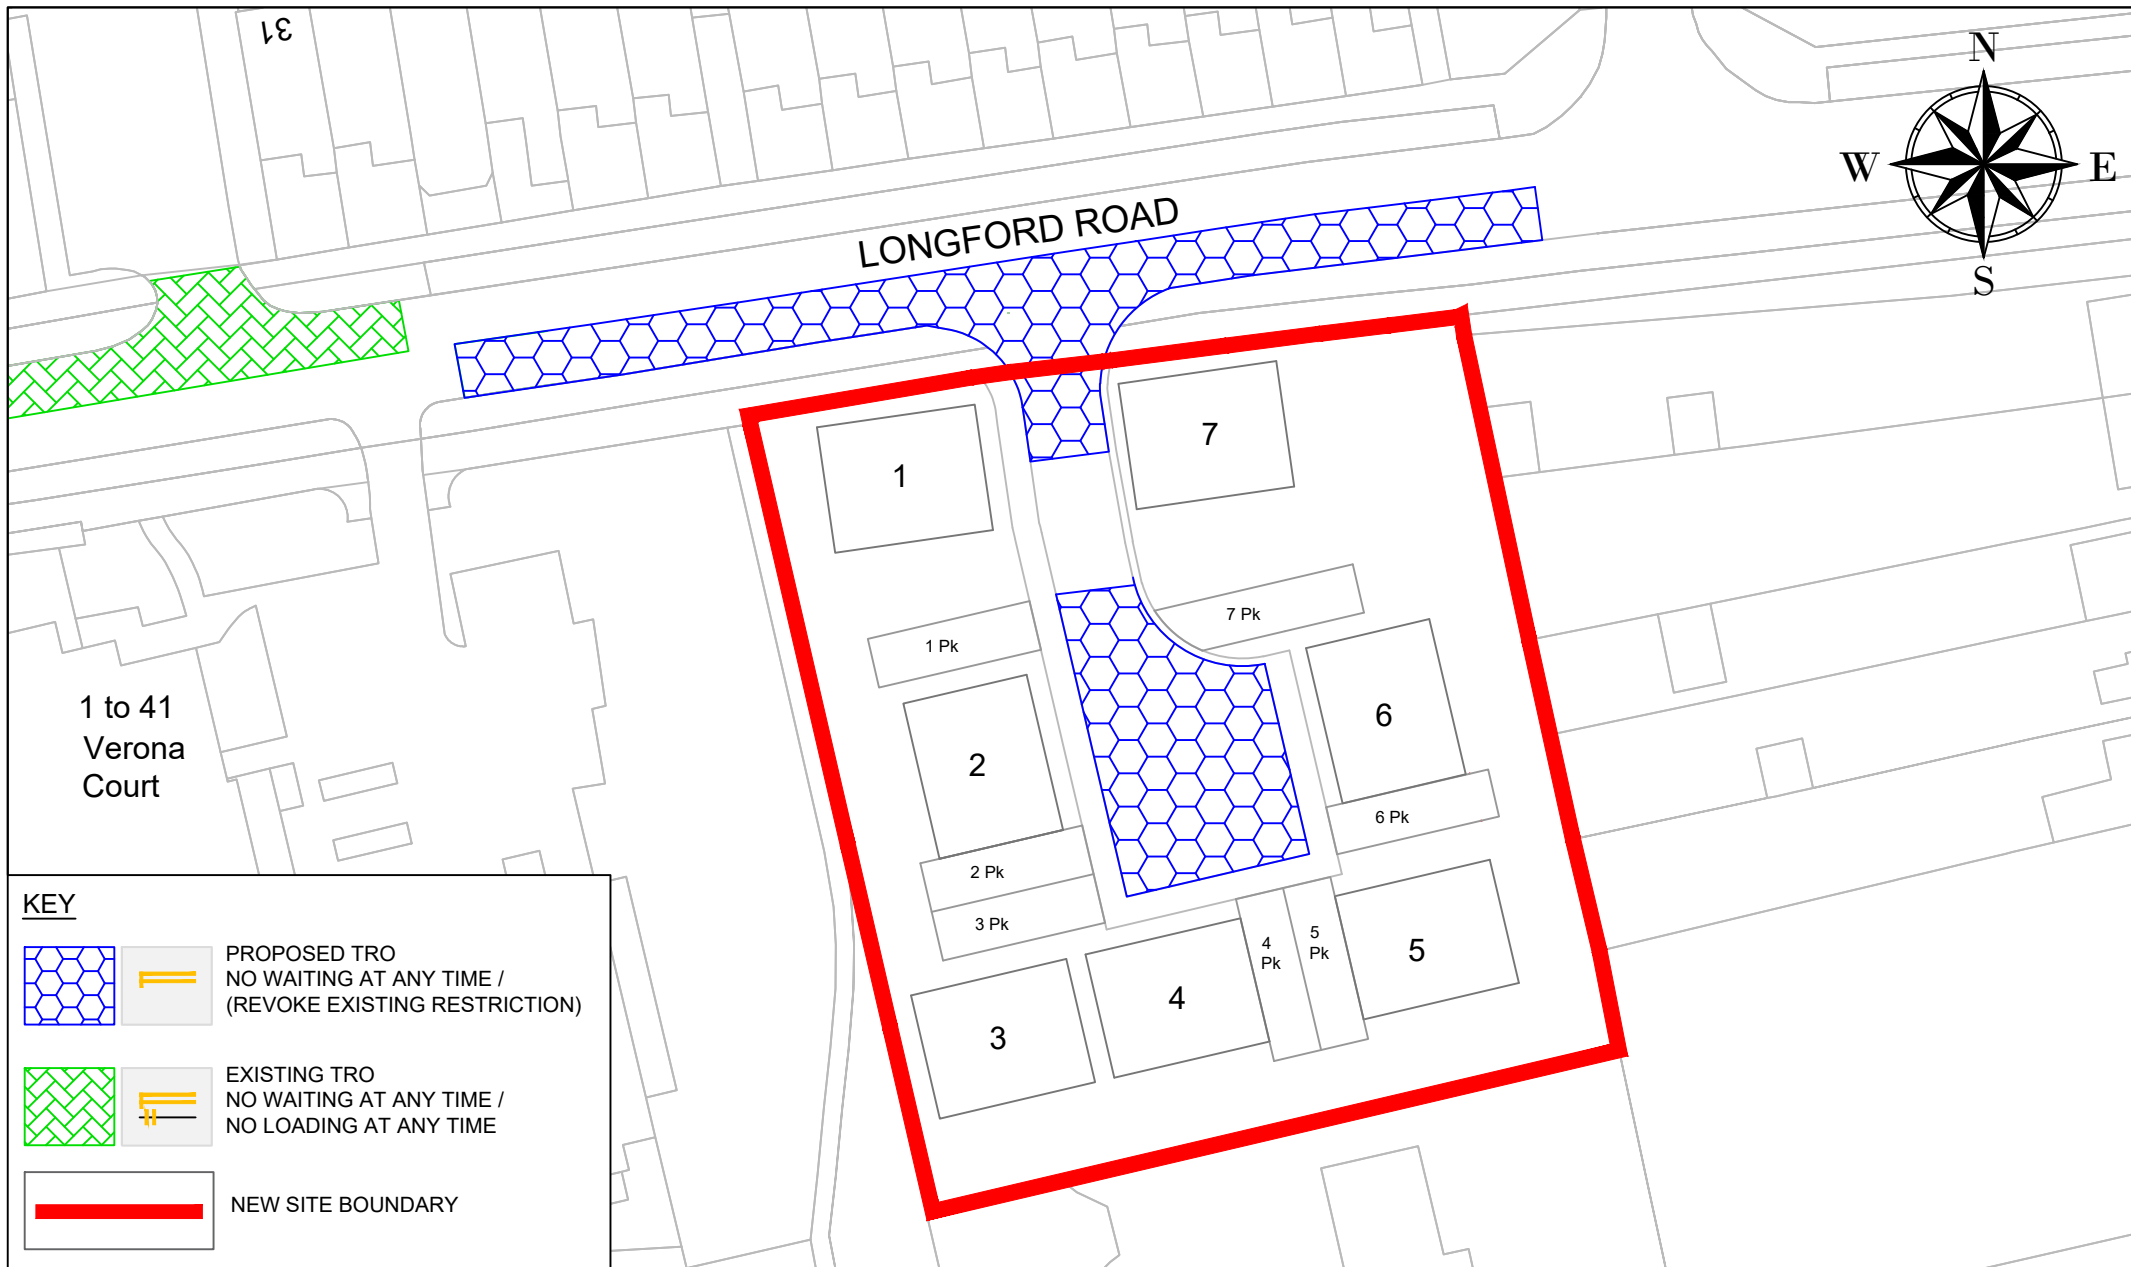

City of Wolverhampton Council
Transportation Services,
Place, Civic Centre,
St Peter's Square,
Wolverhampton,
WV1 1RP

LONGFORD ROAD (S.278/38) PROPOSED WAITING RESTRICTIONS PLAN

Date 11/11/2025
Scale 1:500
Drwg. No. T4/4658